
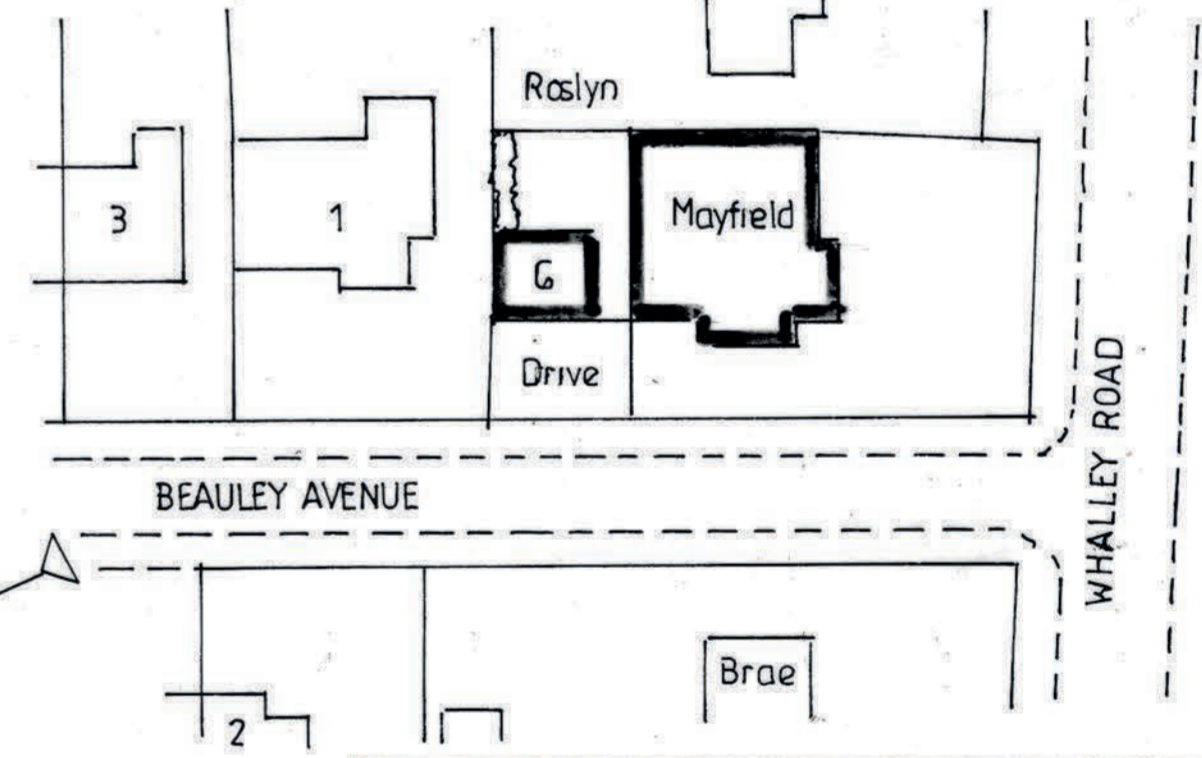
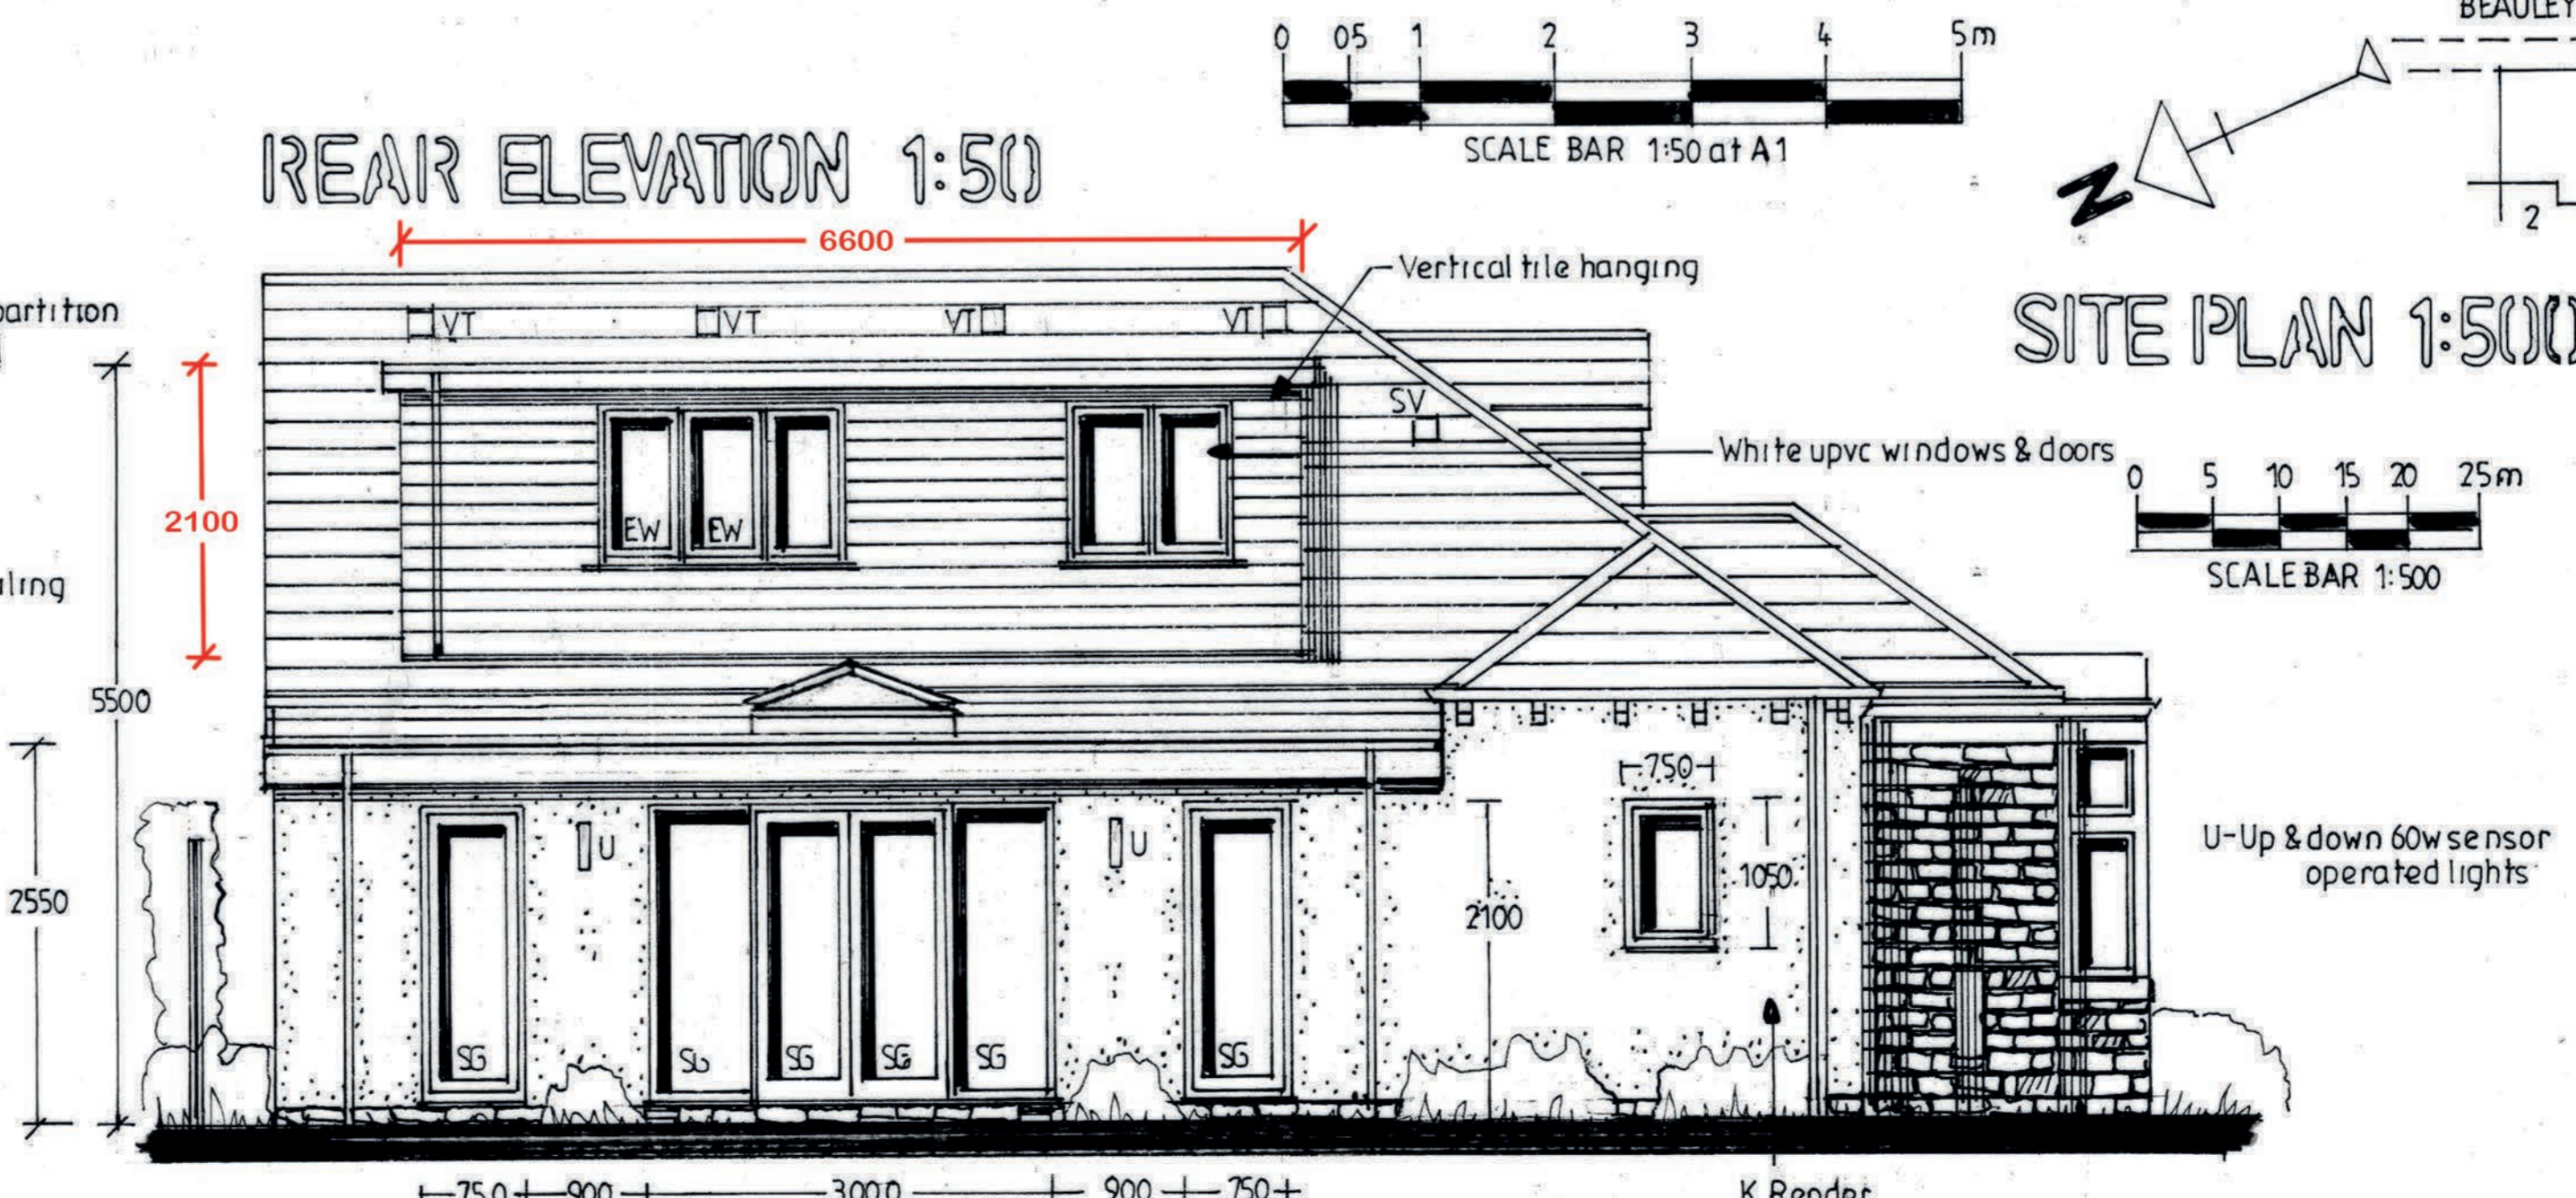


PROPOSED FLOOR PLANS, ELEVATIONS, SECTION & ROOF PLAN

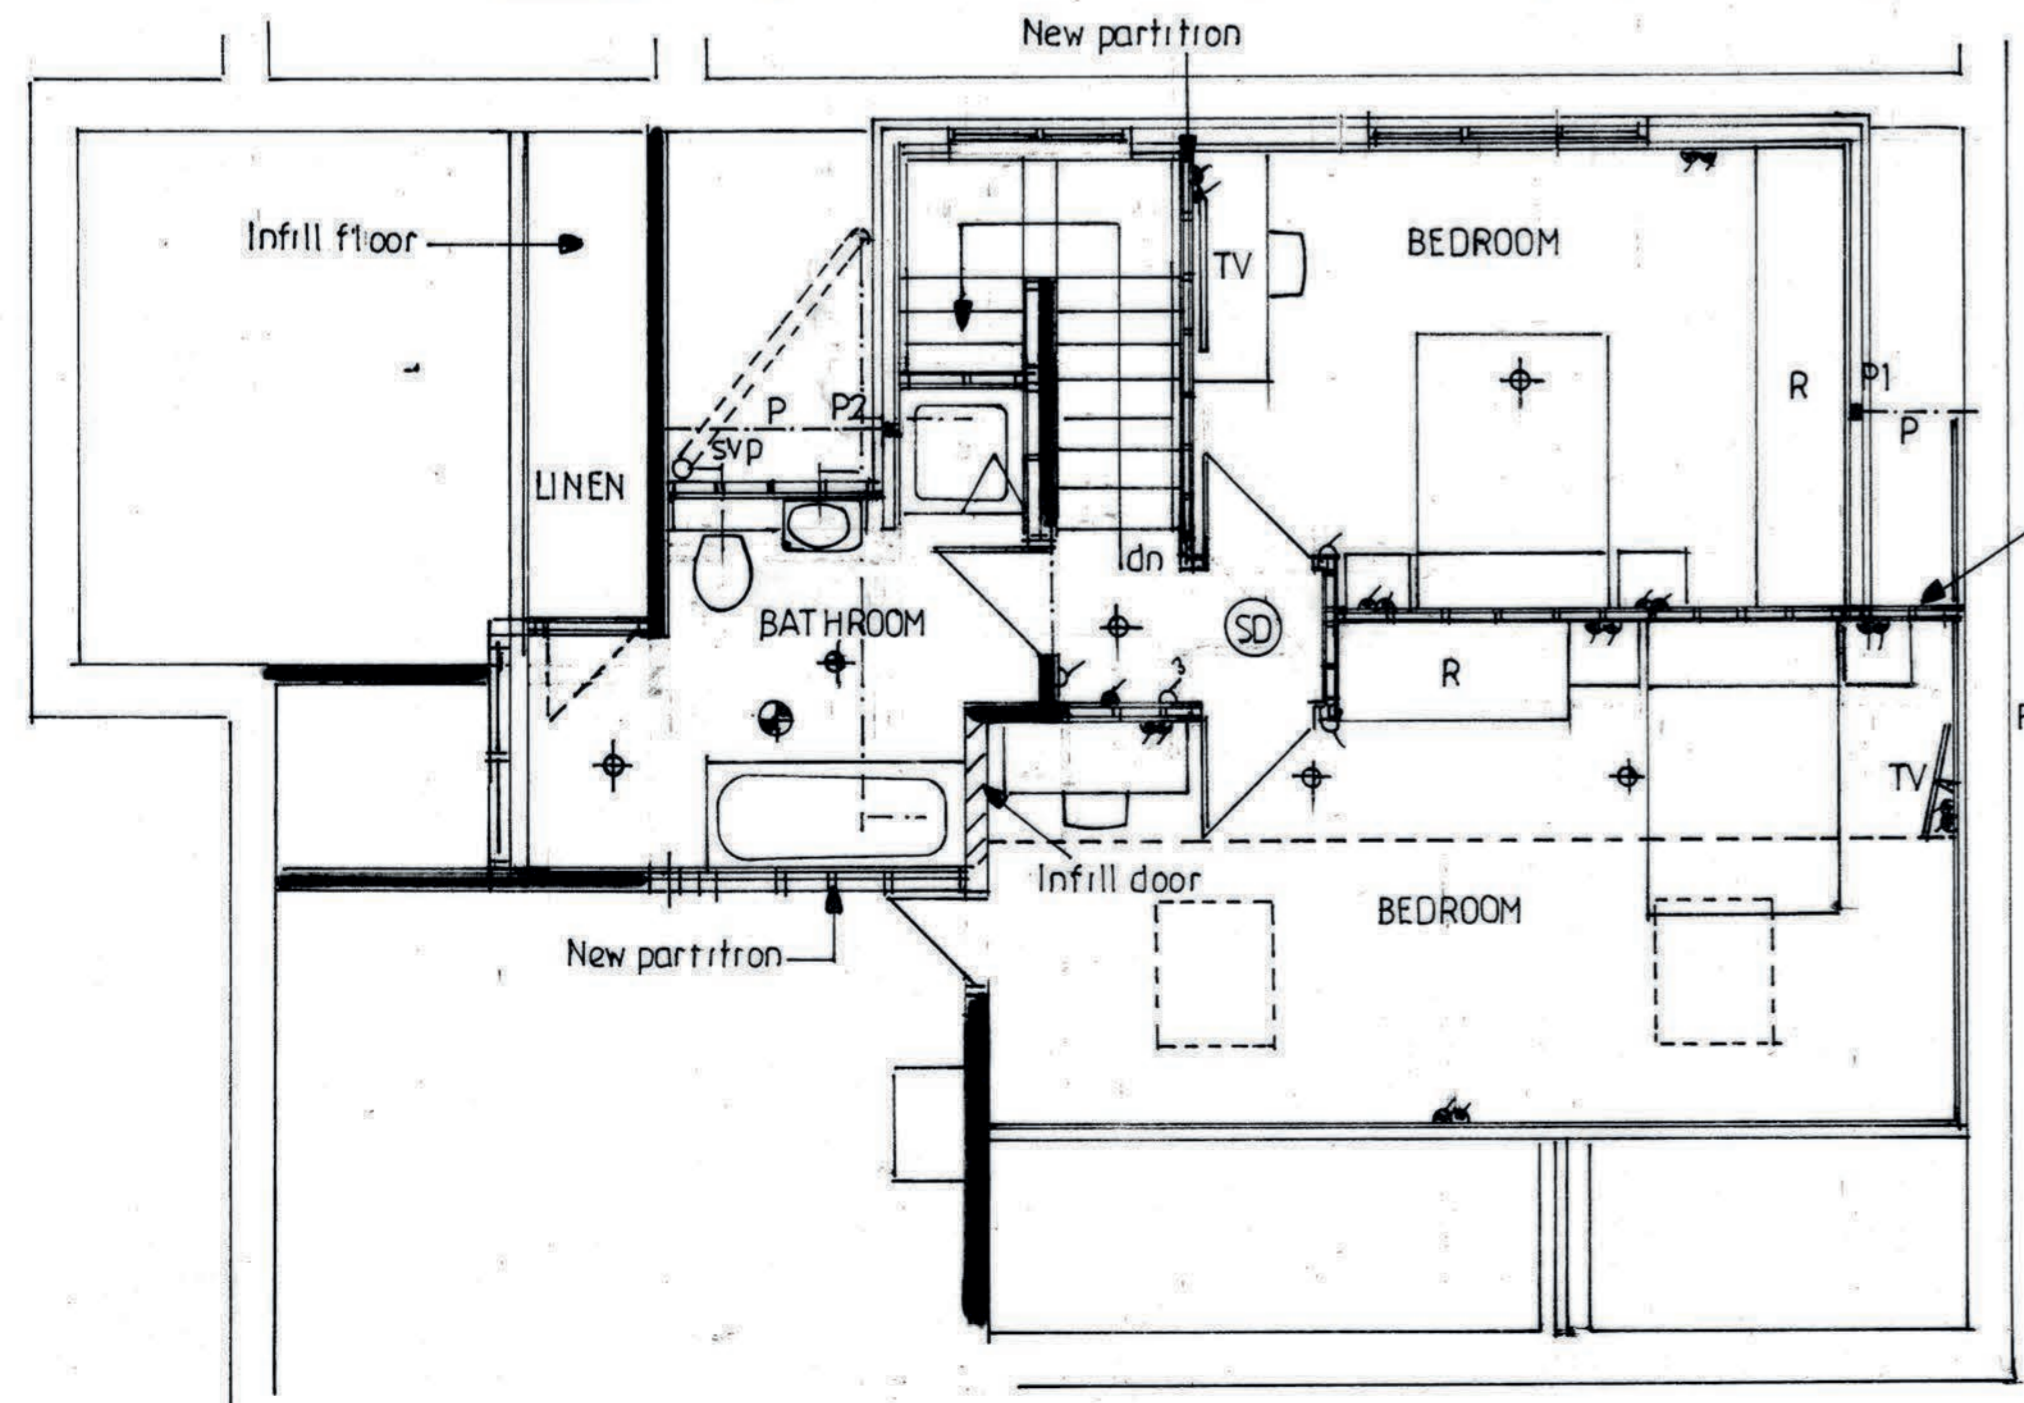

PROPOSED SINGLE STOREY EXTENSION & REAR DORMER

FOR MR & MRS M CANNON
 AT MAYFIELD WHALLEY ROAD
 SIMONSTONE
 BB12 7HT

AIDRIAN HUGHES
 ARCHITECTURAL SERVICES

SCALE 1:50 1:100 DRAWING NO.
 DATE NOV.2020 2/30/2020