



proposed south elevation

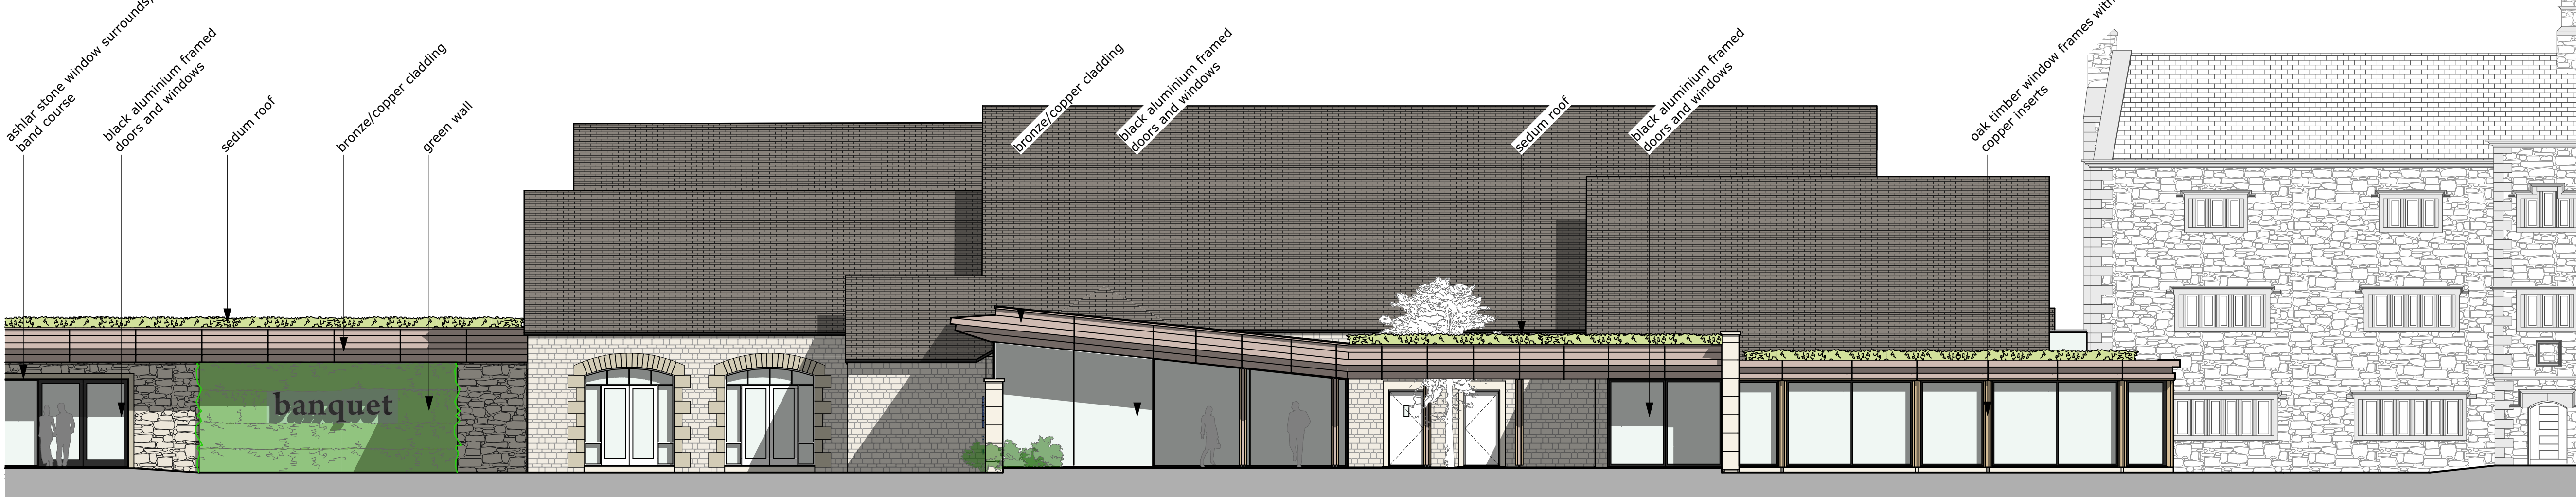


proposed south elevation



proposed west elevation

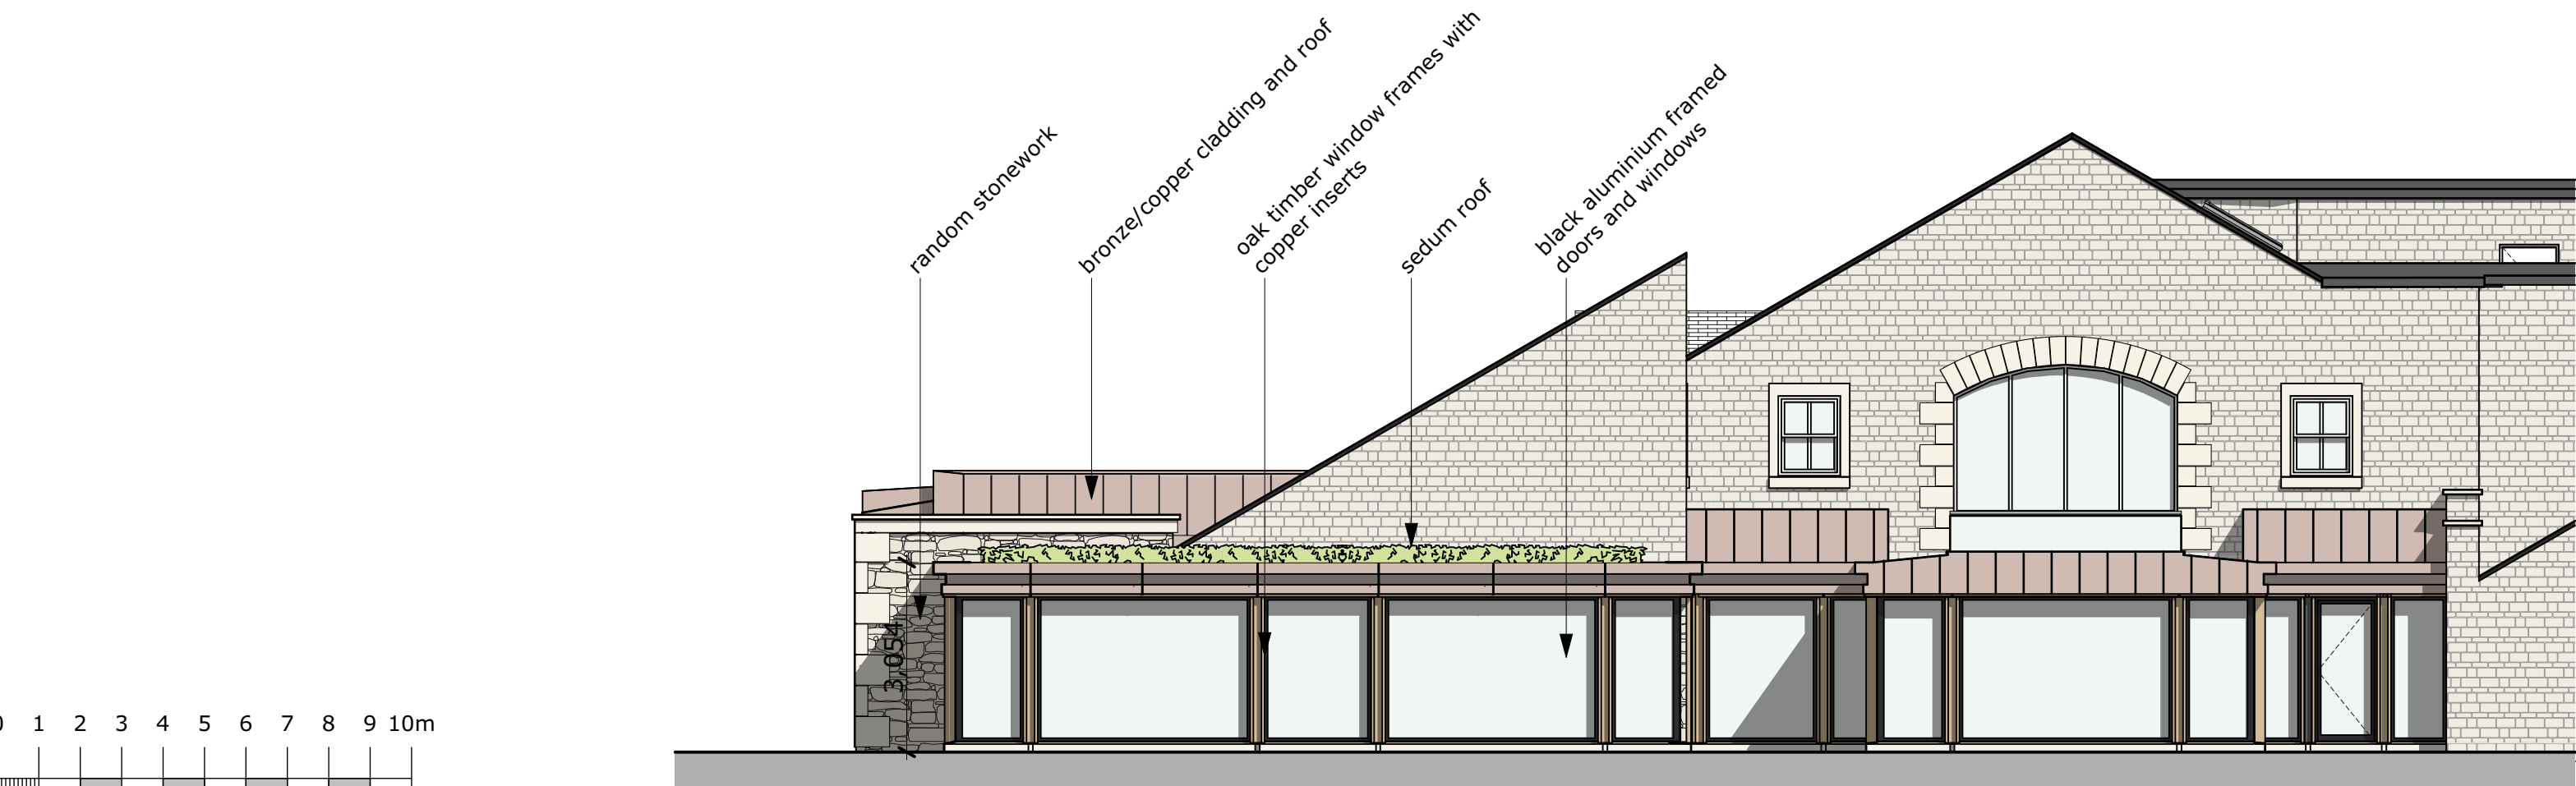

proposed east elevation

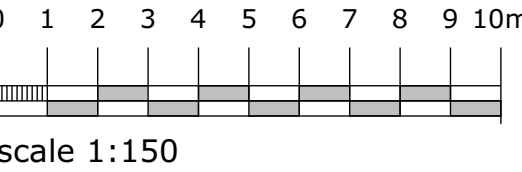

campbelldriverpartnership
architects

client: monte group

project: stanley house - barn

mellor, blackburn

sheet: BARN - proposed elevation

job no: 20.105.03

dwg no: 005

B

scale: 1:100 @ A1

date: 16.10.20

drawn: dh

capricorn park
blackwater road
blackburn bb1 5qr
t: 01254 297700
e: design@cdpartnership.co.uk