




south west elevation 1:100

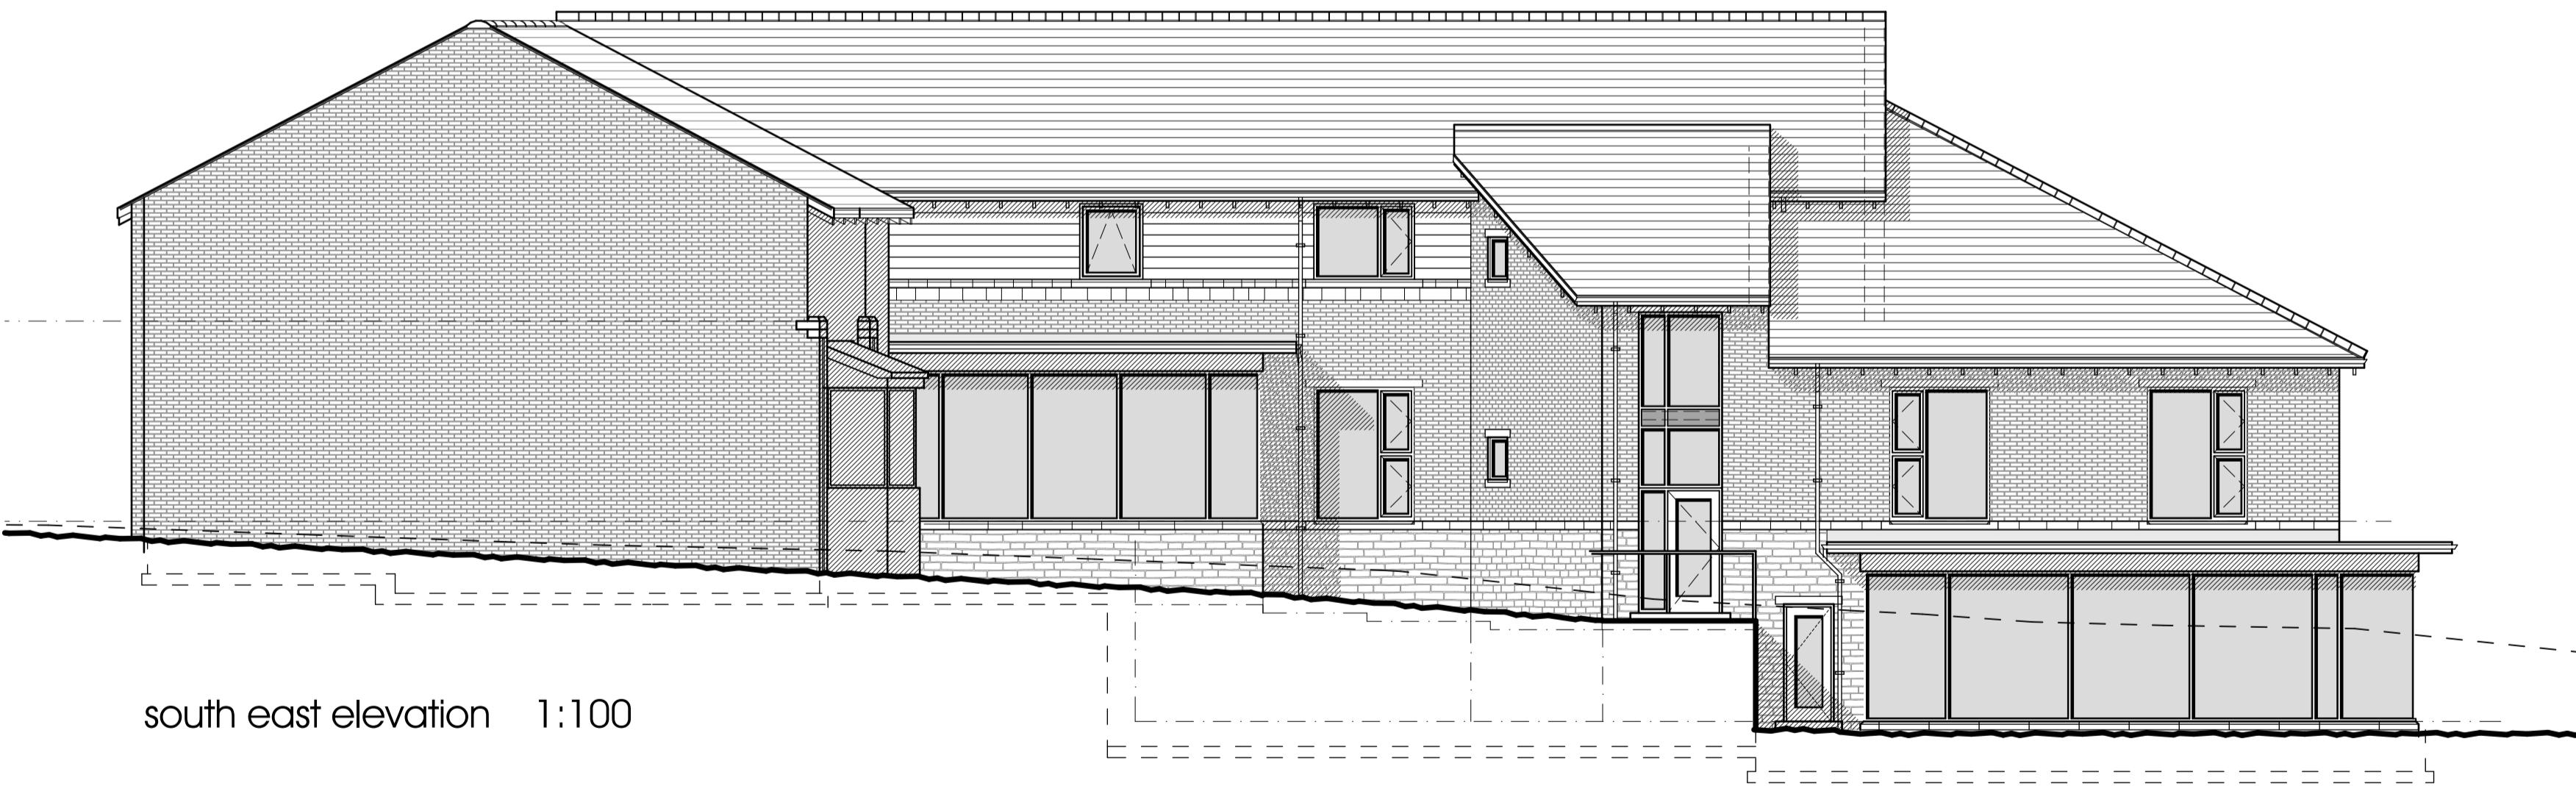

south east elevation 1:100

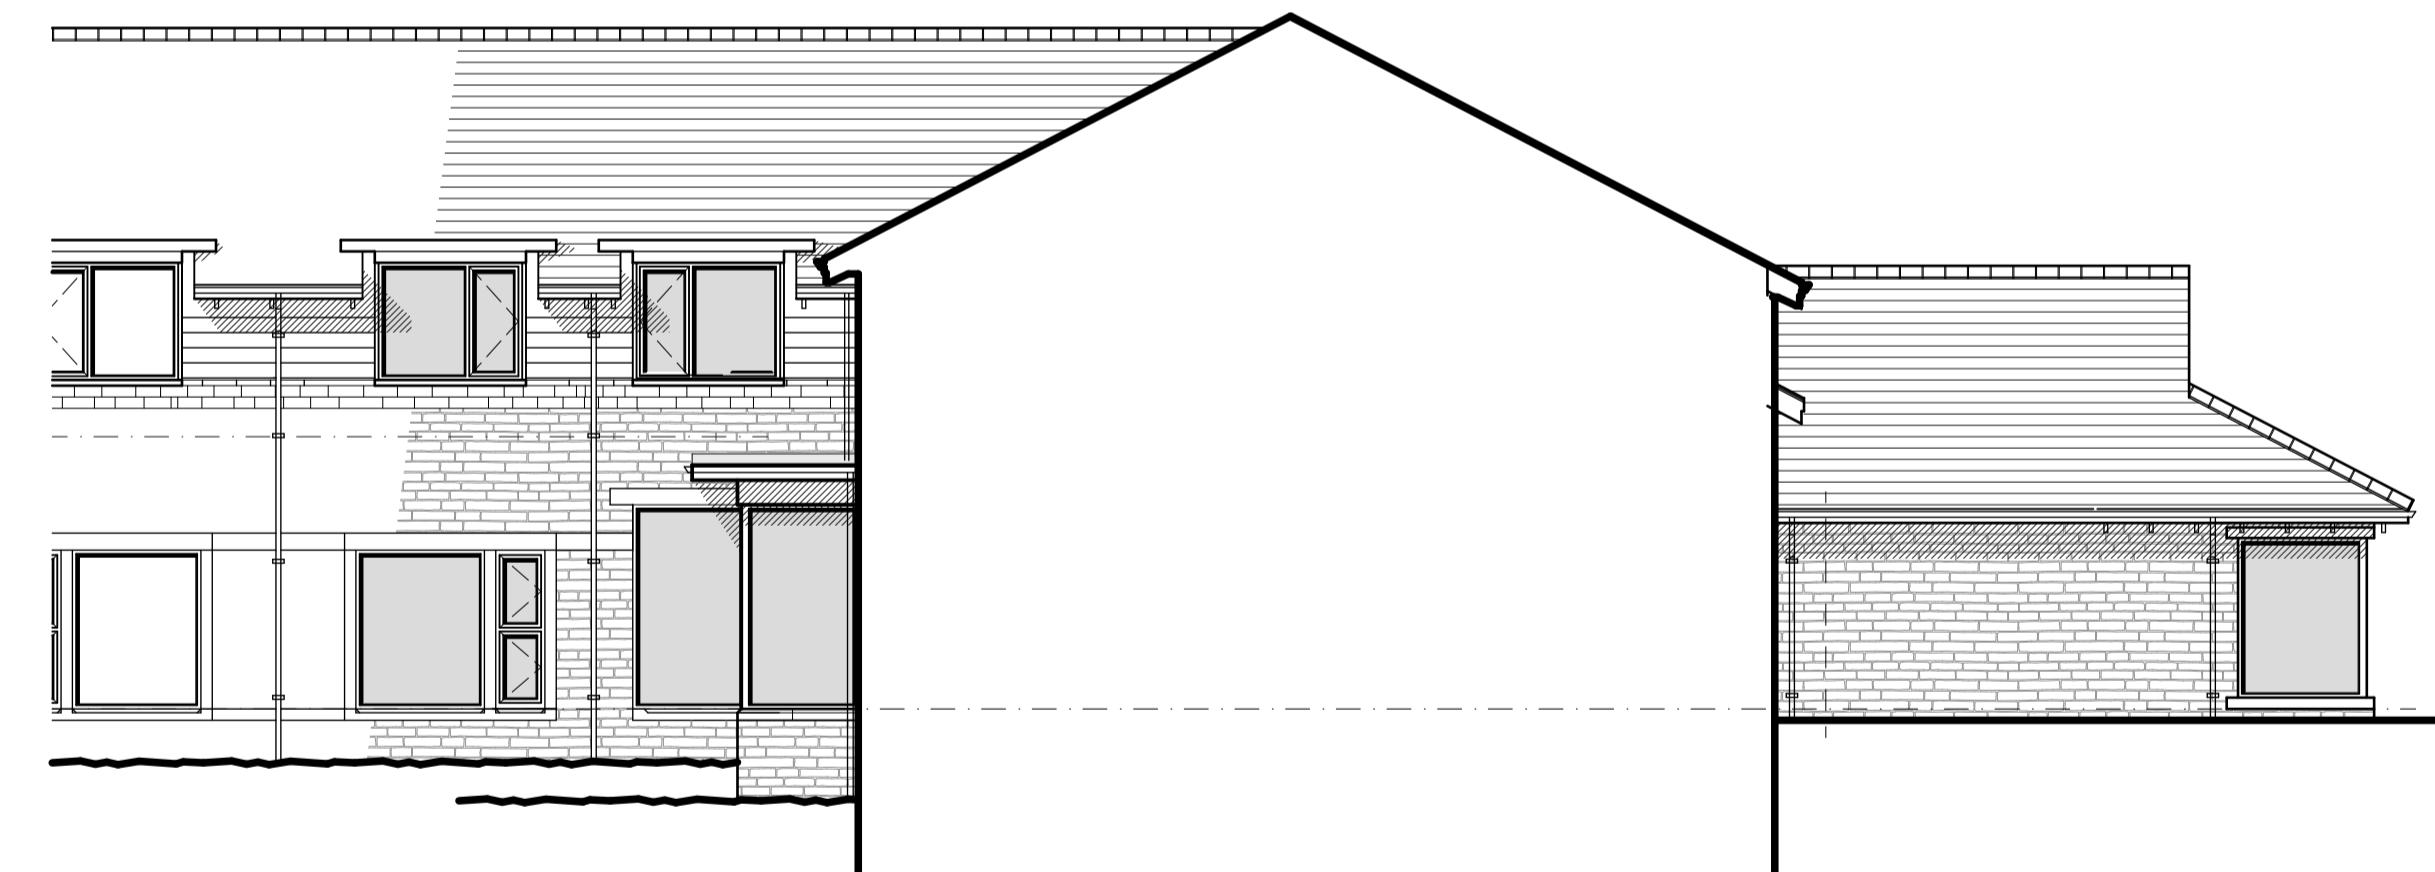

north east elevation 1:100

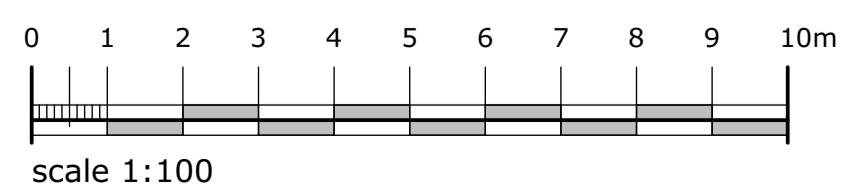

scale 1:100

campbelldriverpartnership  
architects

client:  
monte group

project:  
stanley house-bedroom block

mellor, blackburn

sheet:  
BEDROOMS - existing elevations 1 of 2

job no:	20.105.02	dwg no:	006	A
scale:	1:100	@ A1		
date:	01.06.20			
drawn:	dp			
capricorn park blakewater road blackburn bb1 5ar t: 01254 297700 e: design@cdparchitects.co.uk				