


lower ground floor plan



ground floor plan

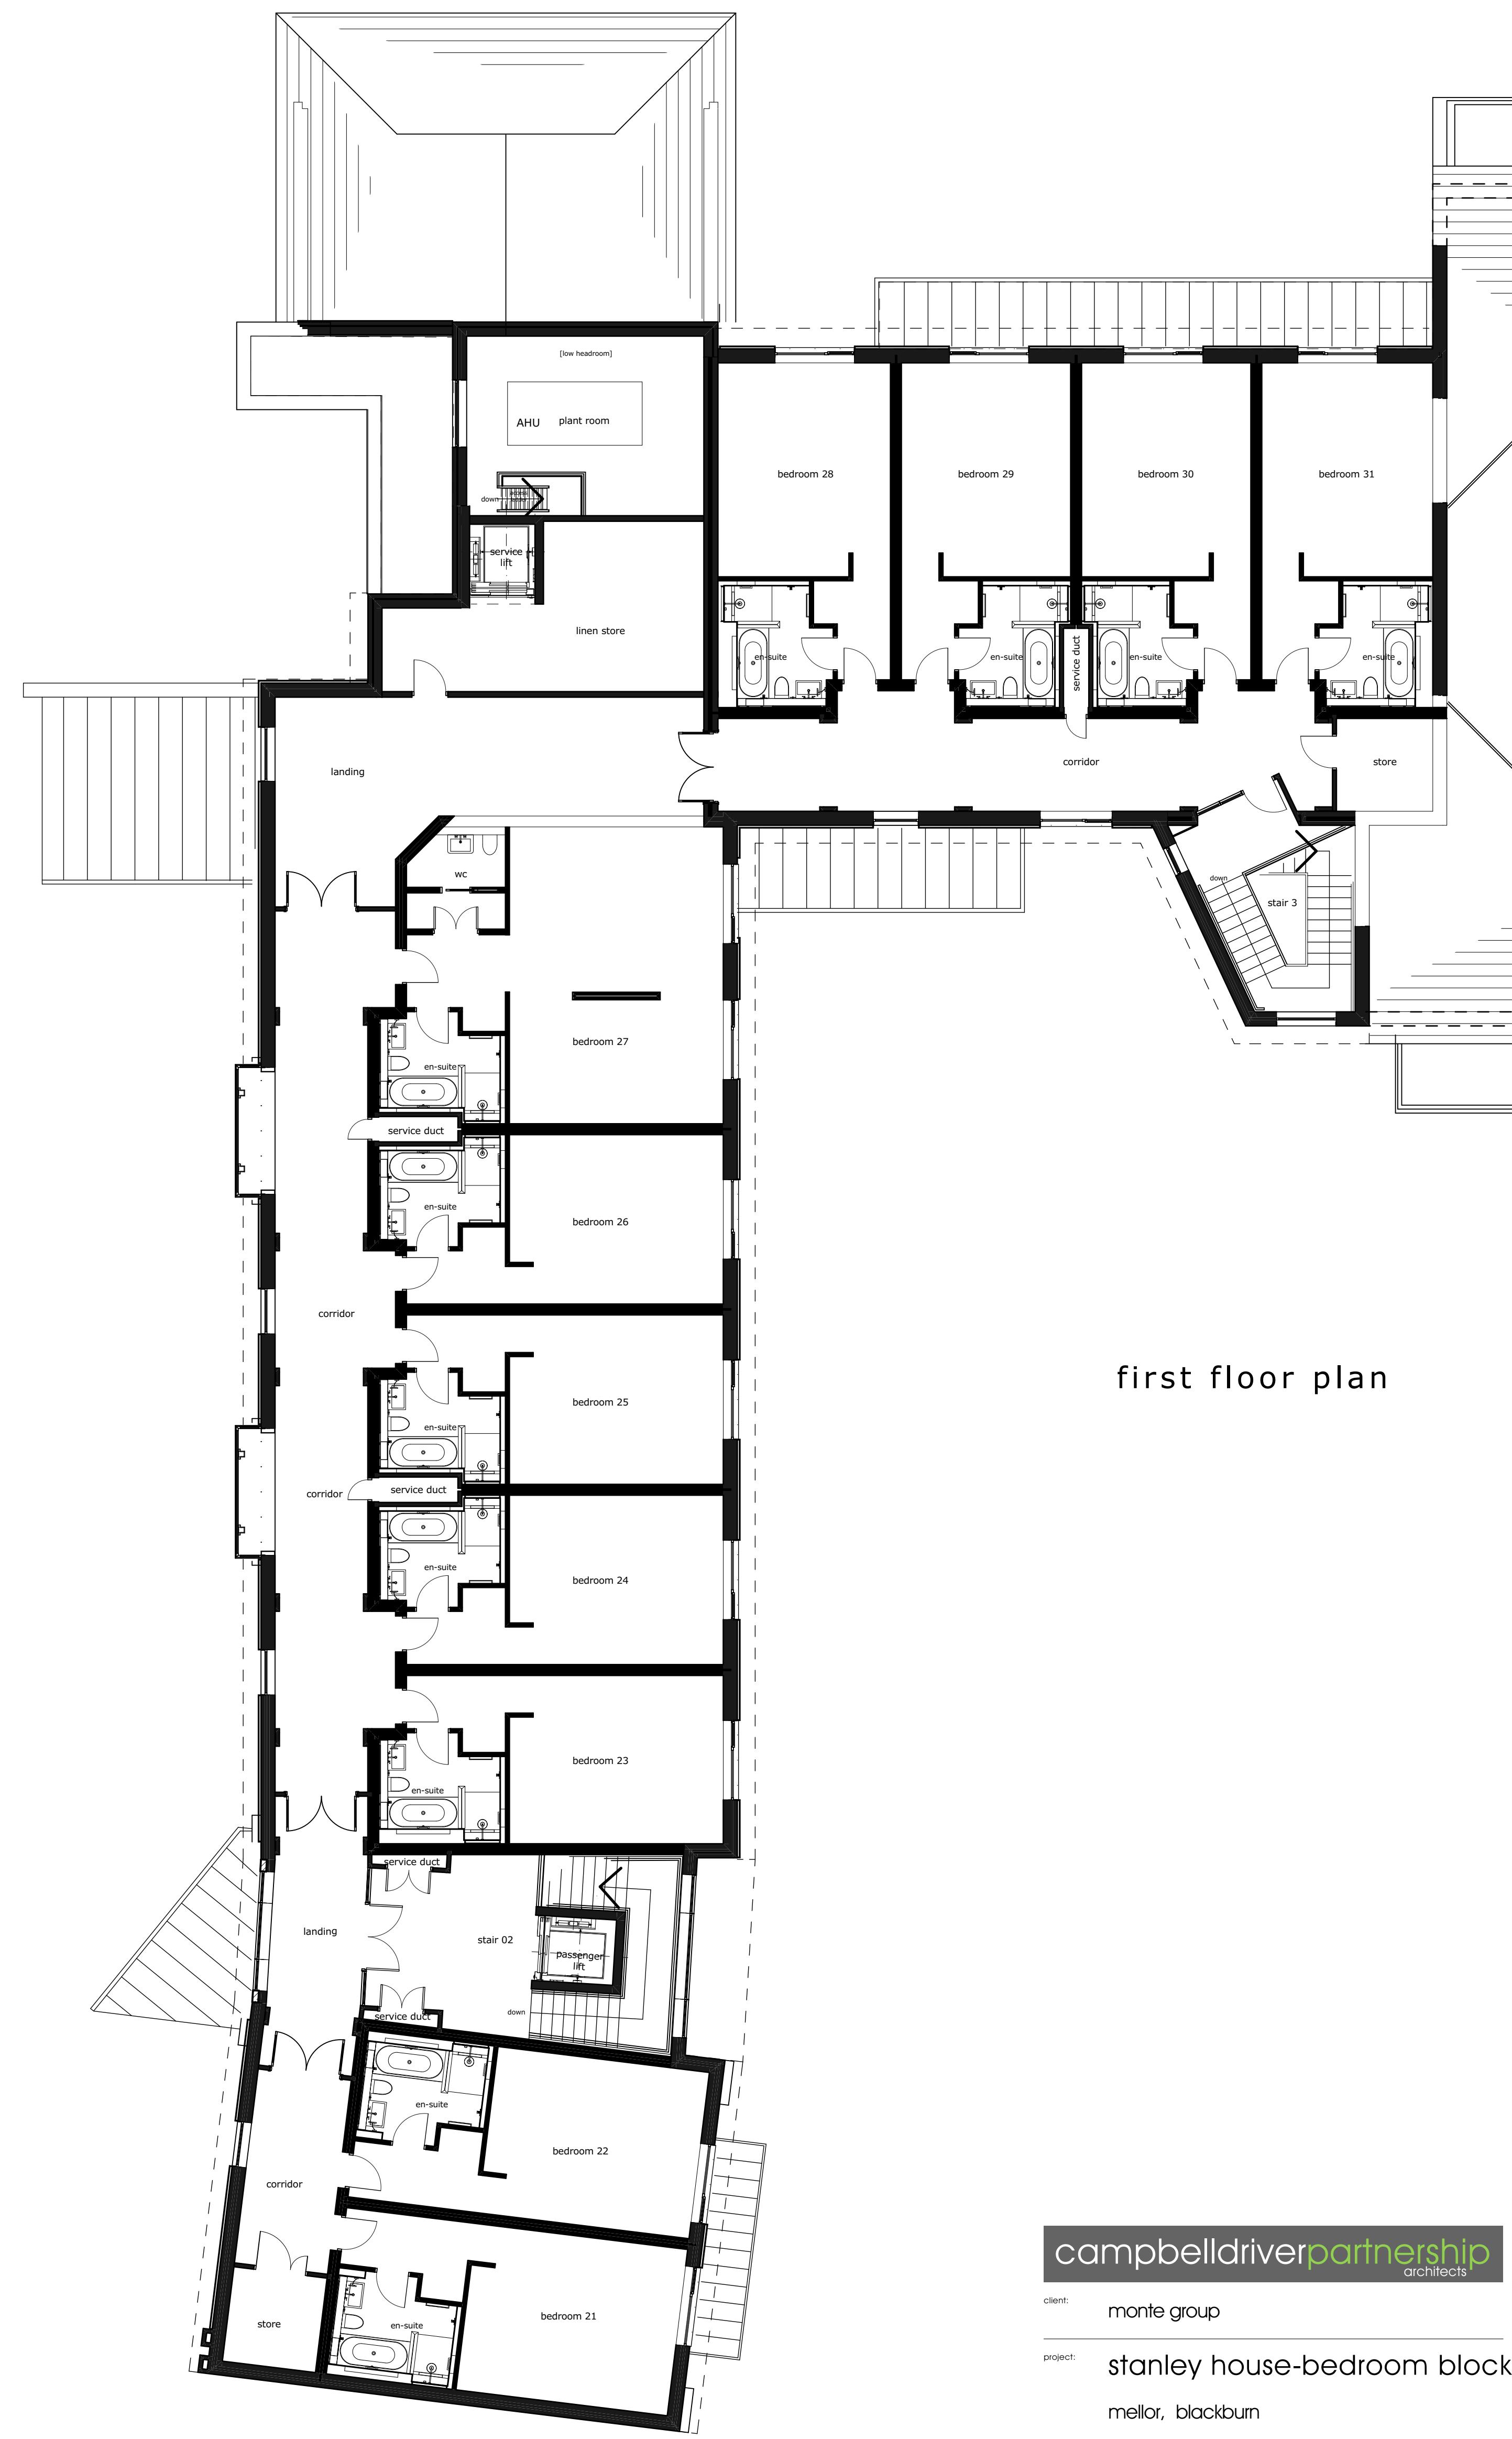

first floor plan

campbelldriverpartnership
architects

client:
monte group

project:
stanley house-bedroom block
mellor, blackburn

sheet:
BEDROOMS - existing floor plans

job no: 20.105.02 drawing no: 005 A

scale: 1:100 @ A0
date: 30.09.20
drawn: dh

e: design@campbelldriver.co.uk