


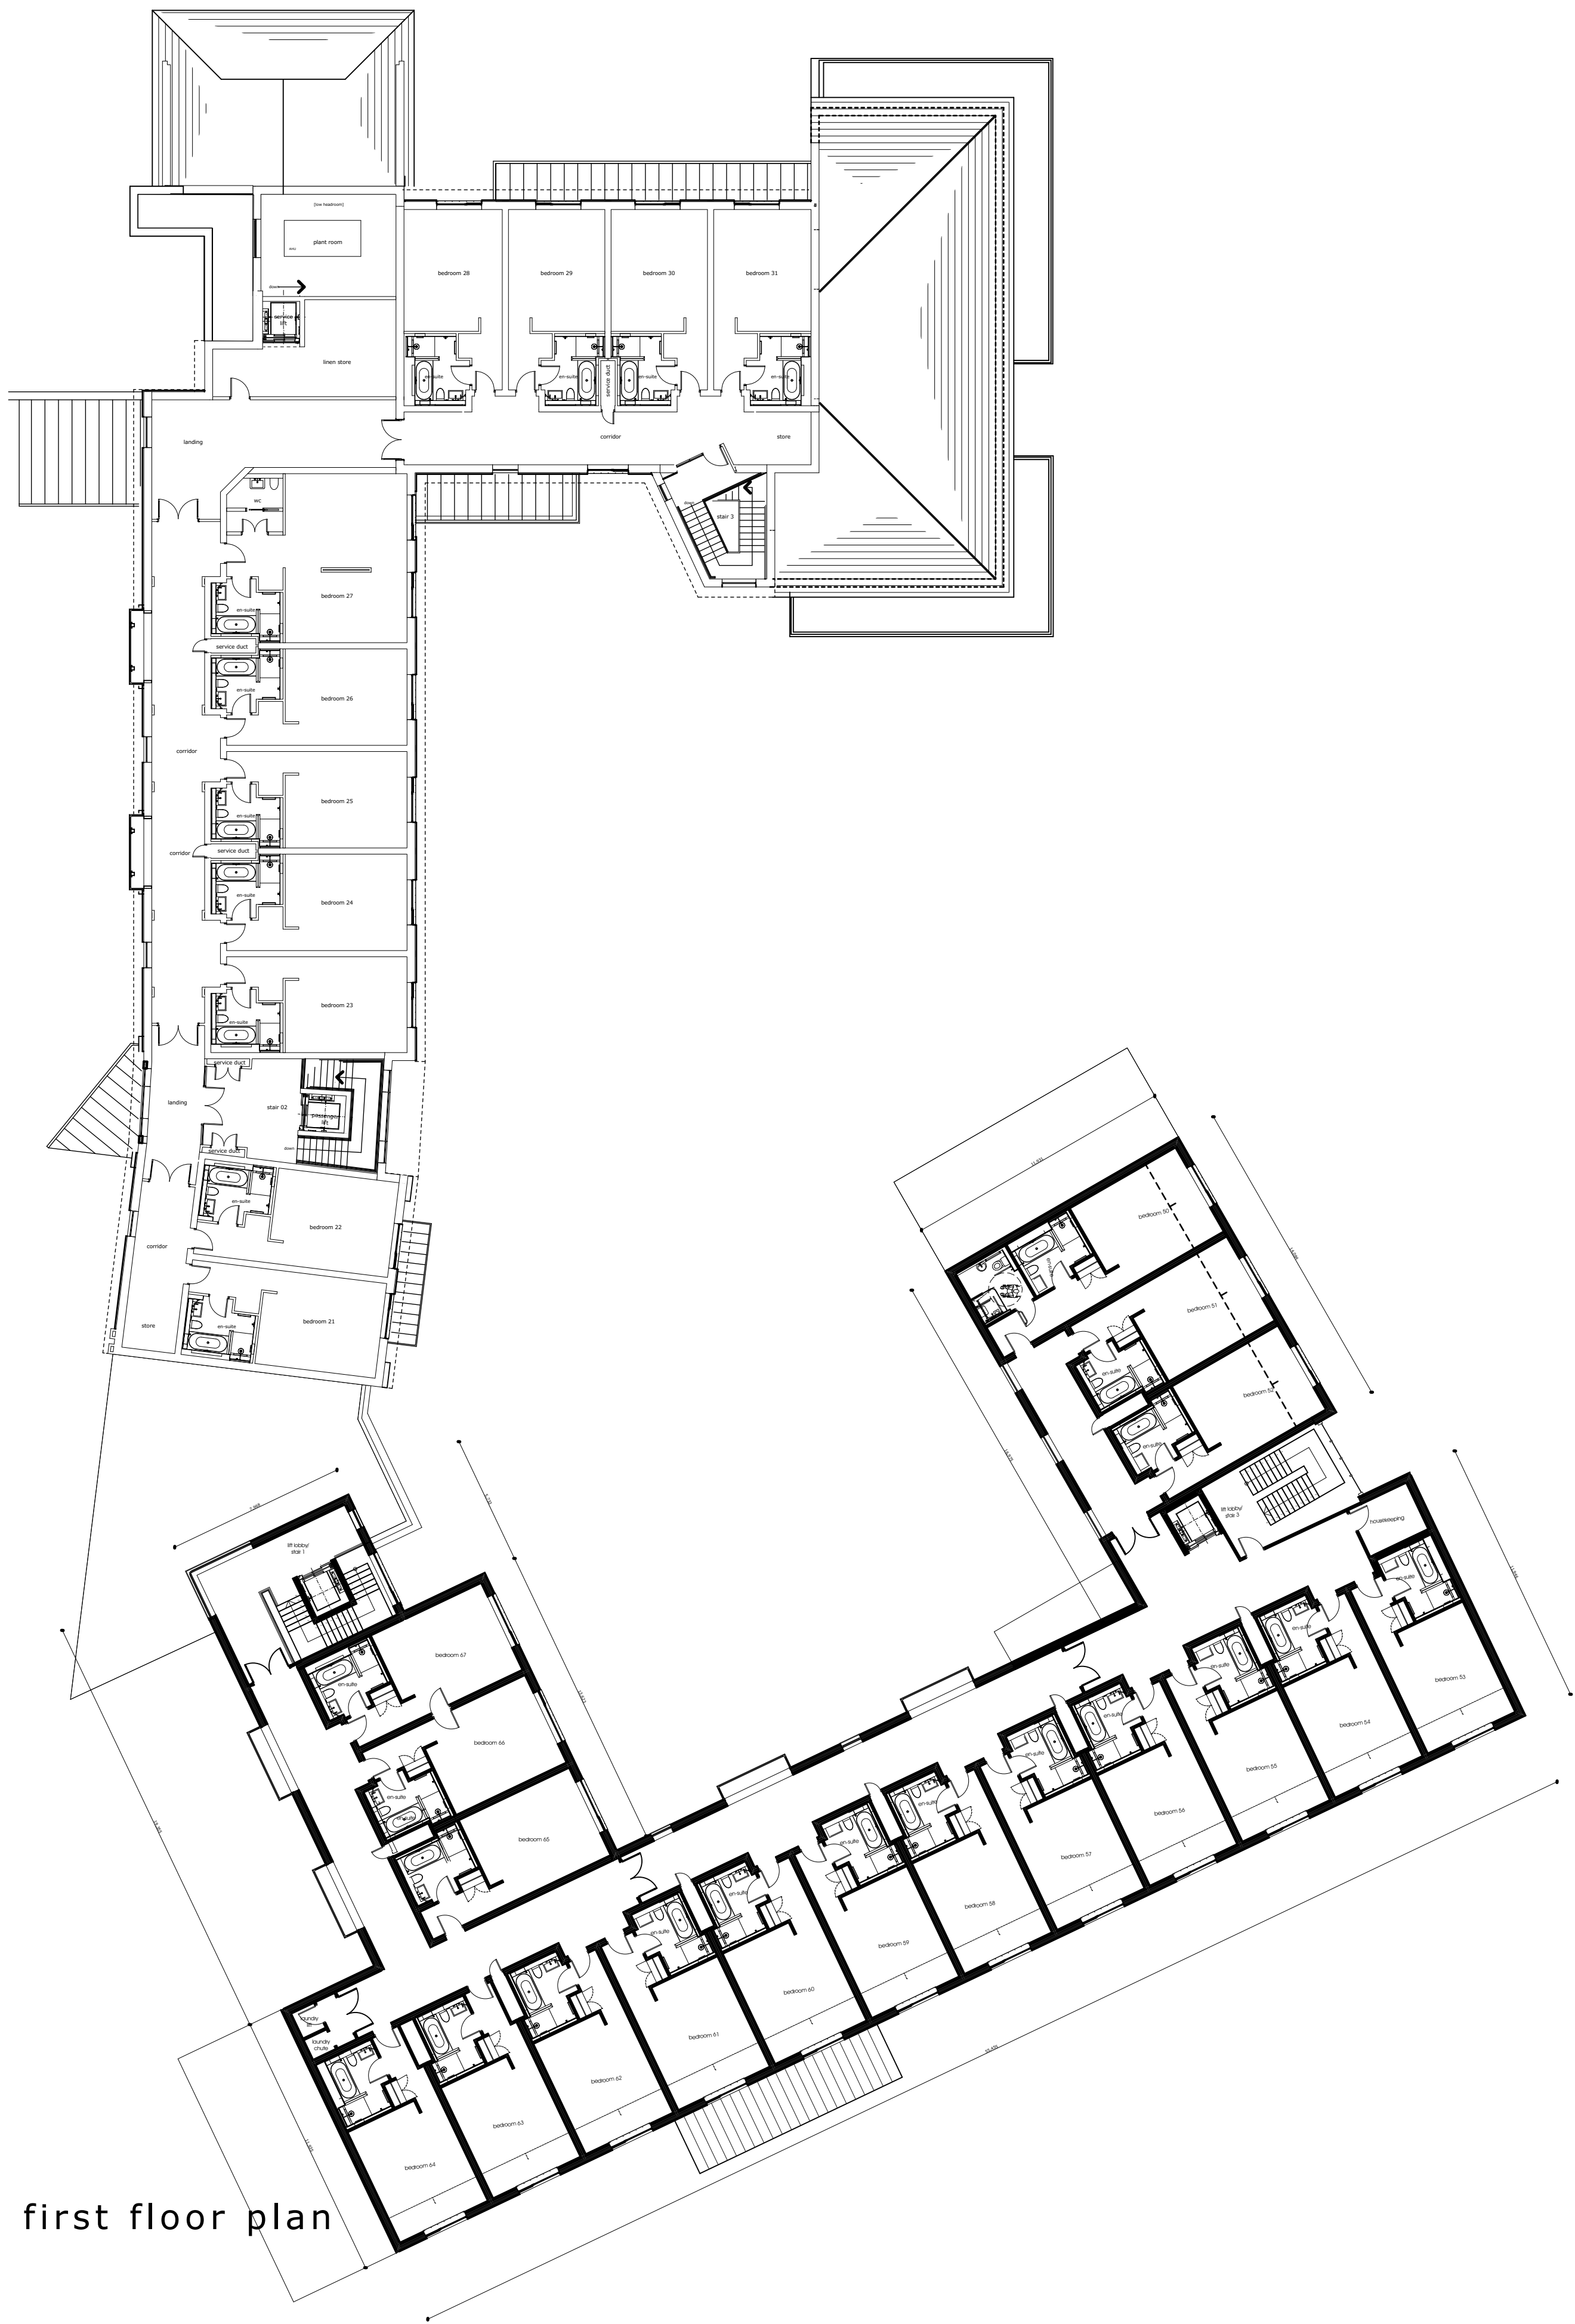

first floor plan

campbelldriverpartnership
architects

client: monte group

project: stanley house-bedroom block
mellor, blackburn

sheet: BEDROOMS - proposed first floor layout

job no:	20.105.02	dwg no:	002	A
---------	-----------	---------	-----	---

scale: 1:200 @ A1
date: 01.06.20
drawn: dp
capricorn park
blackwater road
blackburn bb1 5qr
t: 01254 297700
e: design@cdpartnership.co.uk