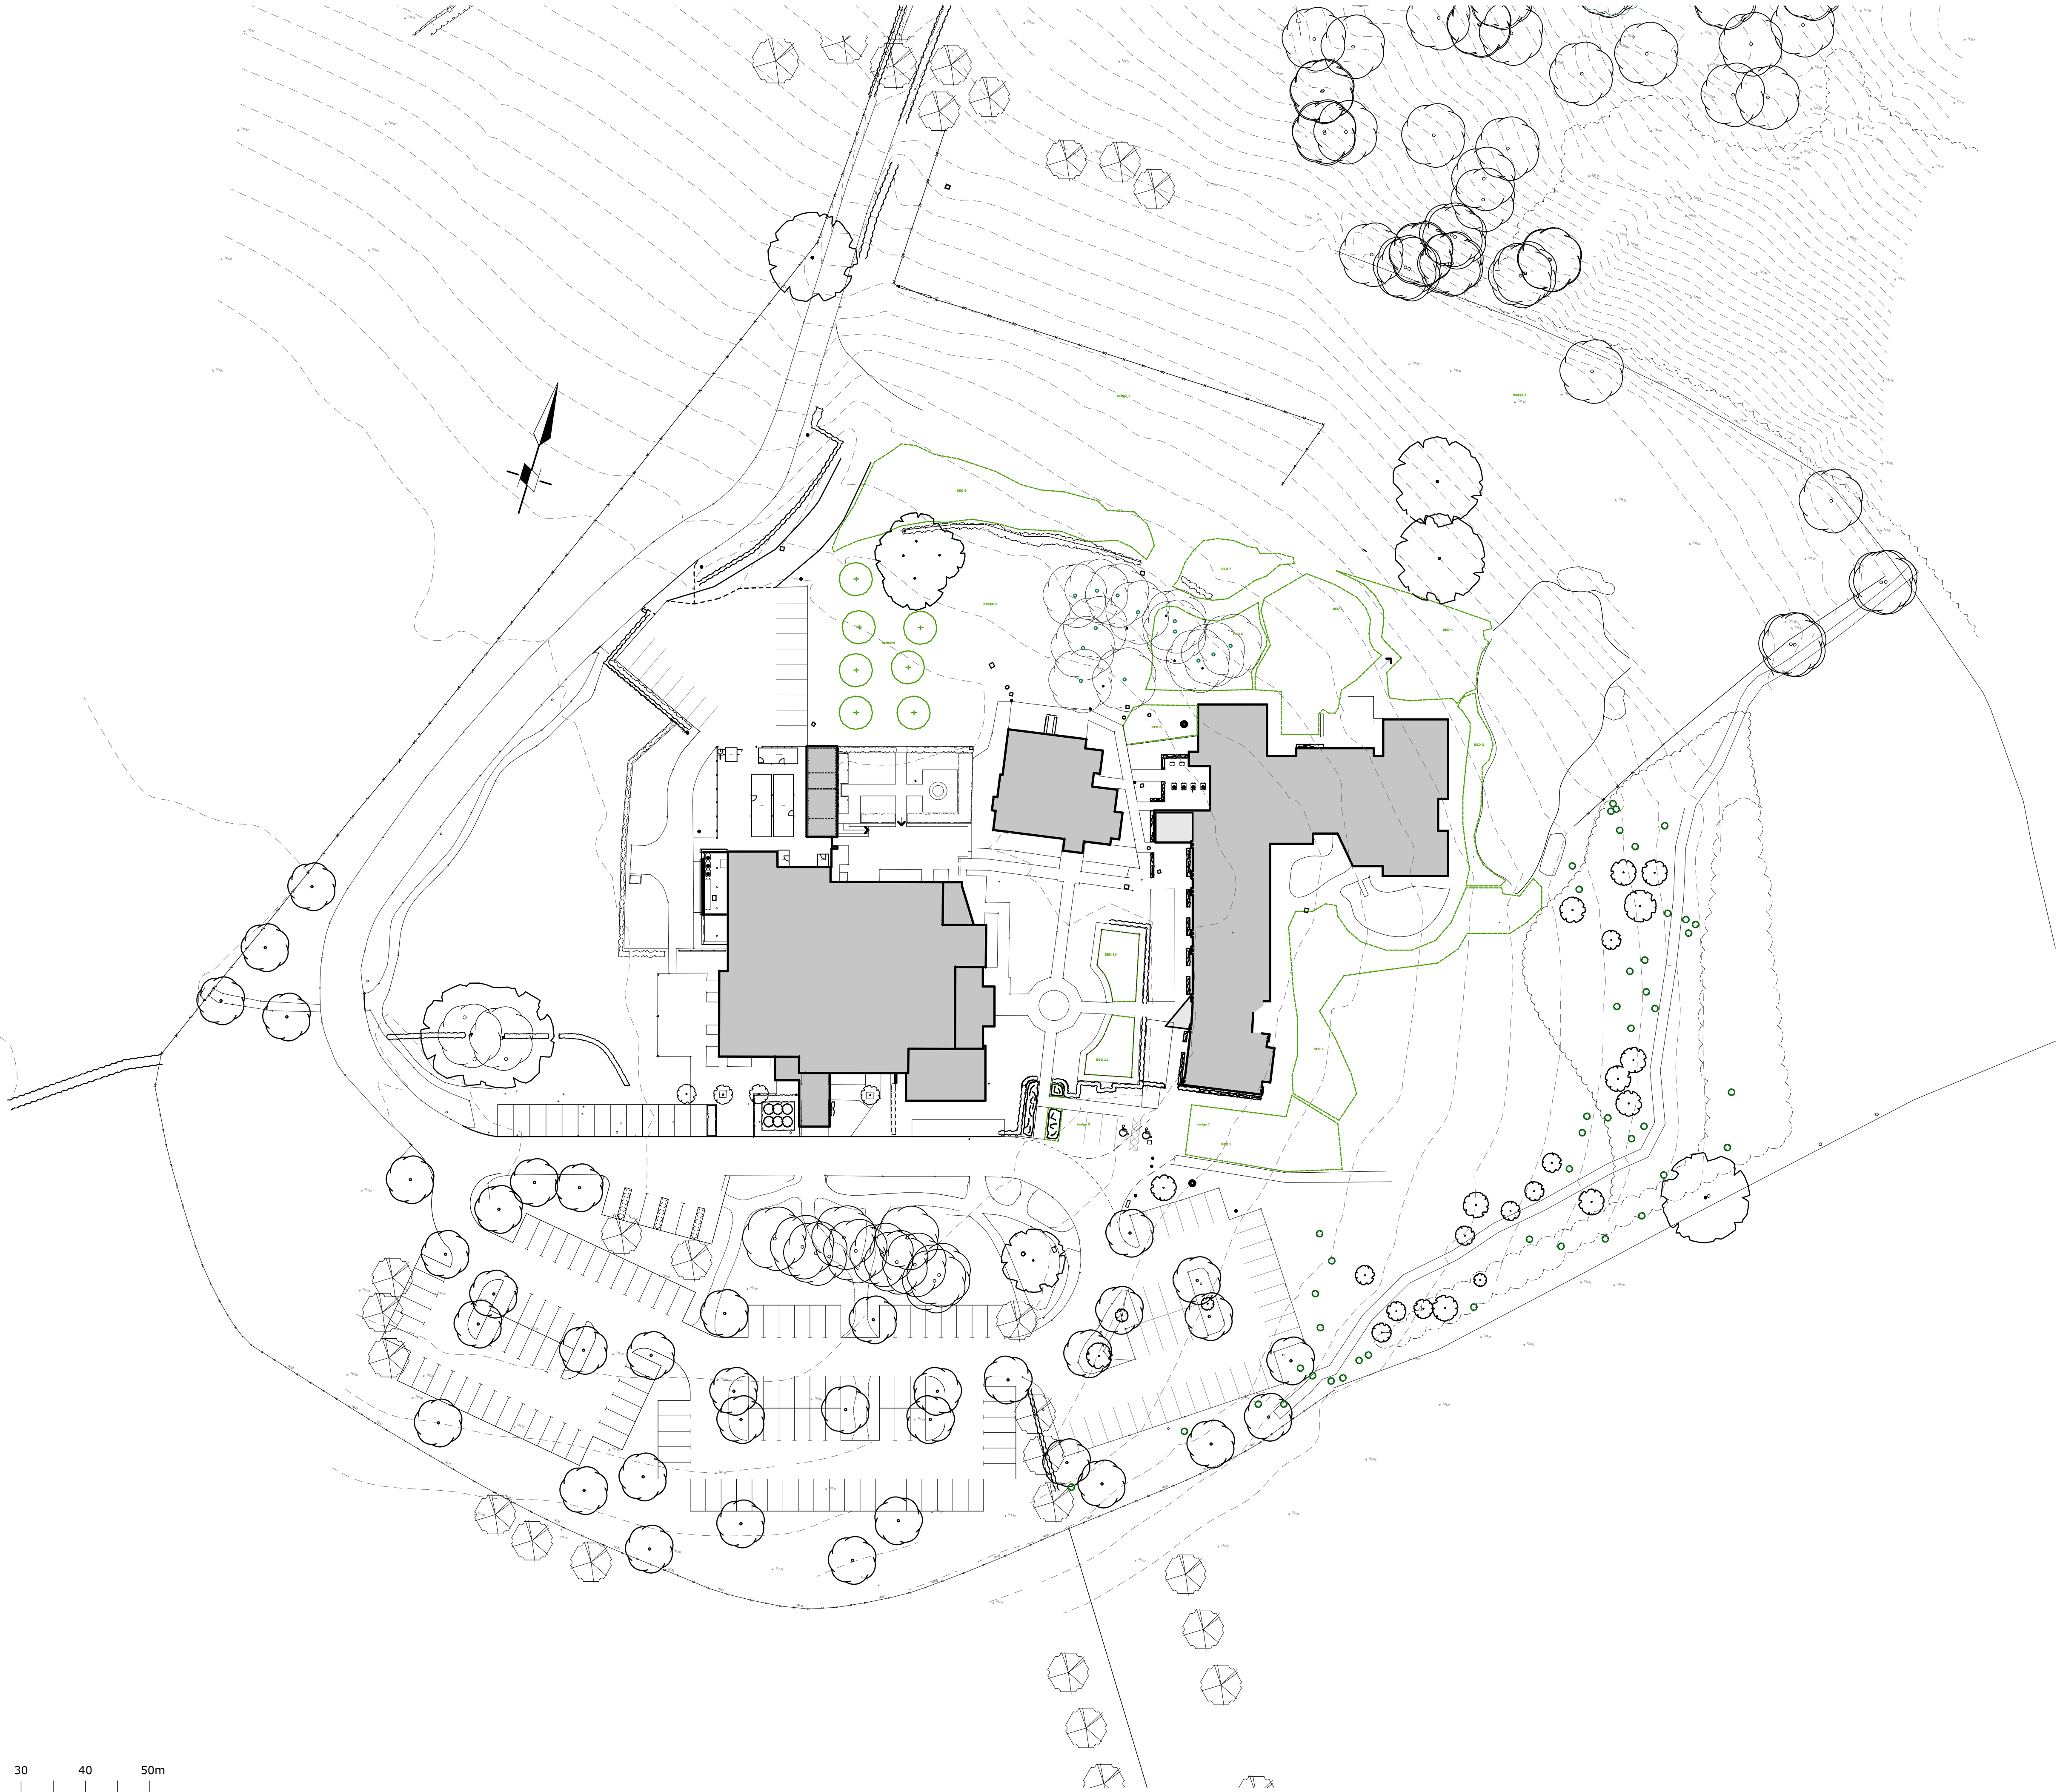


**campbelldriver**partnership  
architects

client: monte group

project: stanley house

mellor, blackburn

sheet: SITE - existing site plan 1:200

|         |        |         |     |   |
|---------|--------|---------|-----|---|
| job no: | 20.105 | dwg no: | 001 | B |
|---------|--------|---------|-----|---|

scale: 1:500 @ A1  
date: 11.02.20  
drawn: dh  
capricorn park  
blackwater road  
blackburn bb1 5qr  
t: 01254 297700  
e: design@cdpartnership.co.uk