



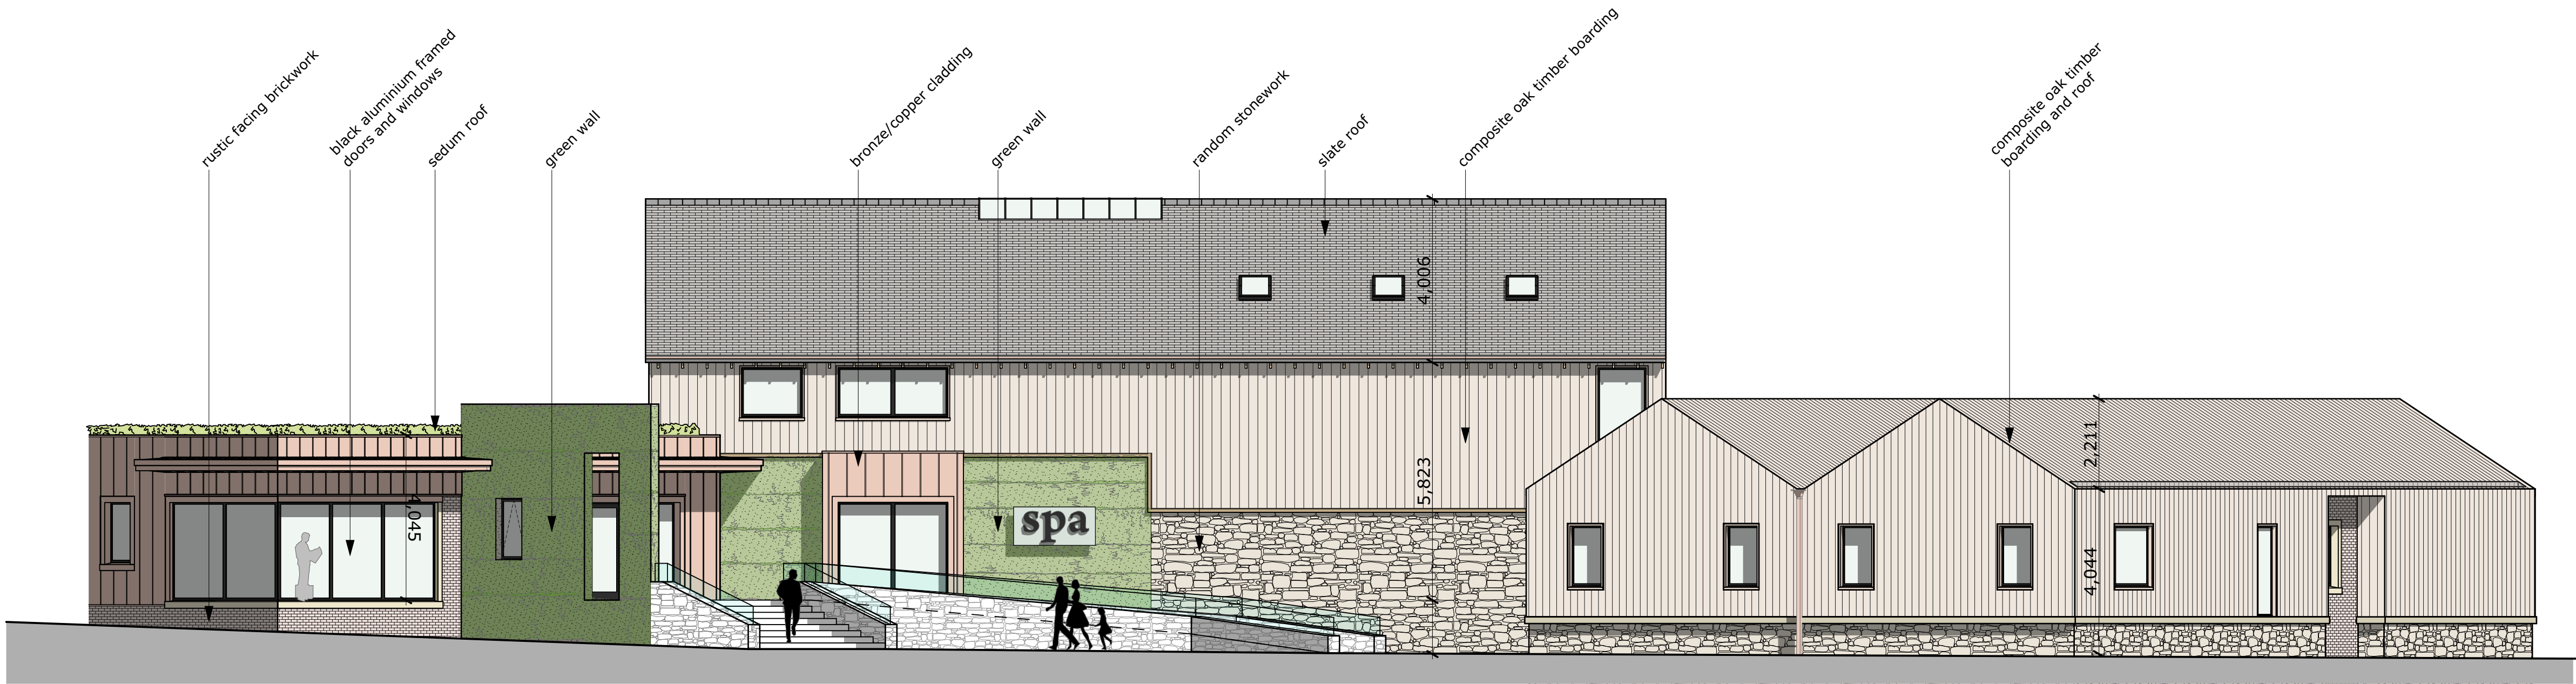

proposed east elevation (1)

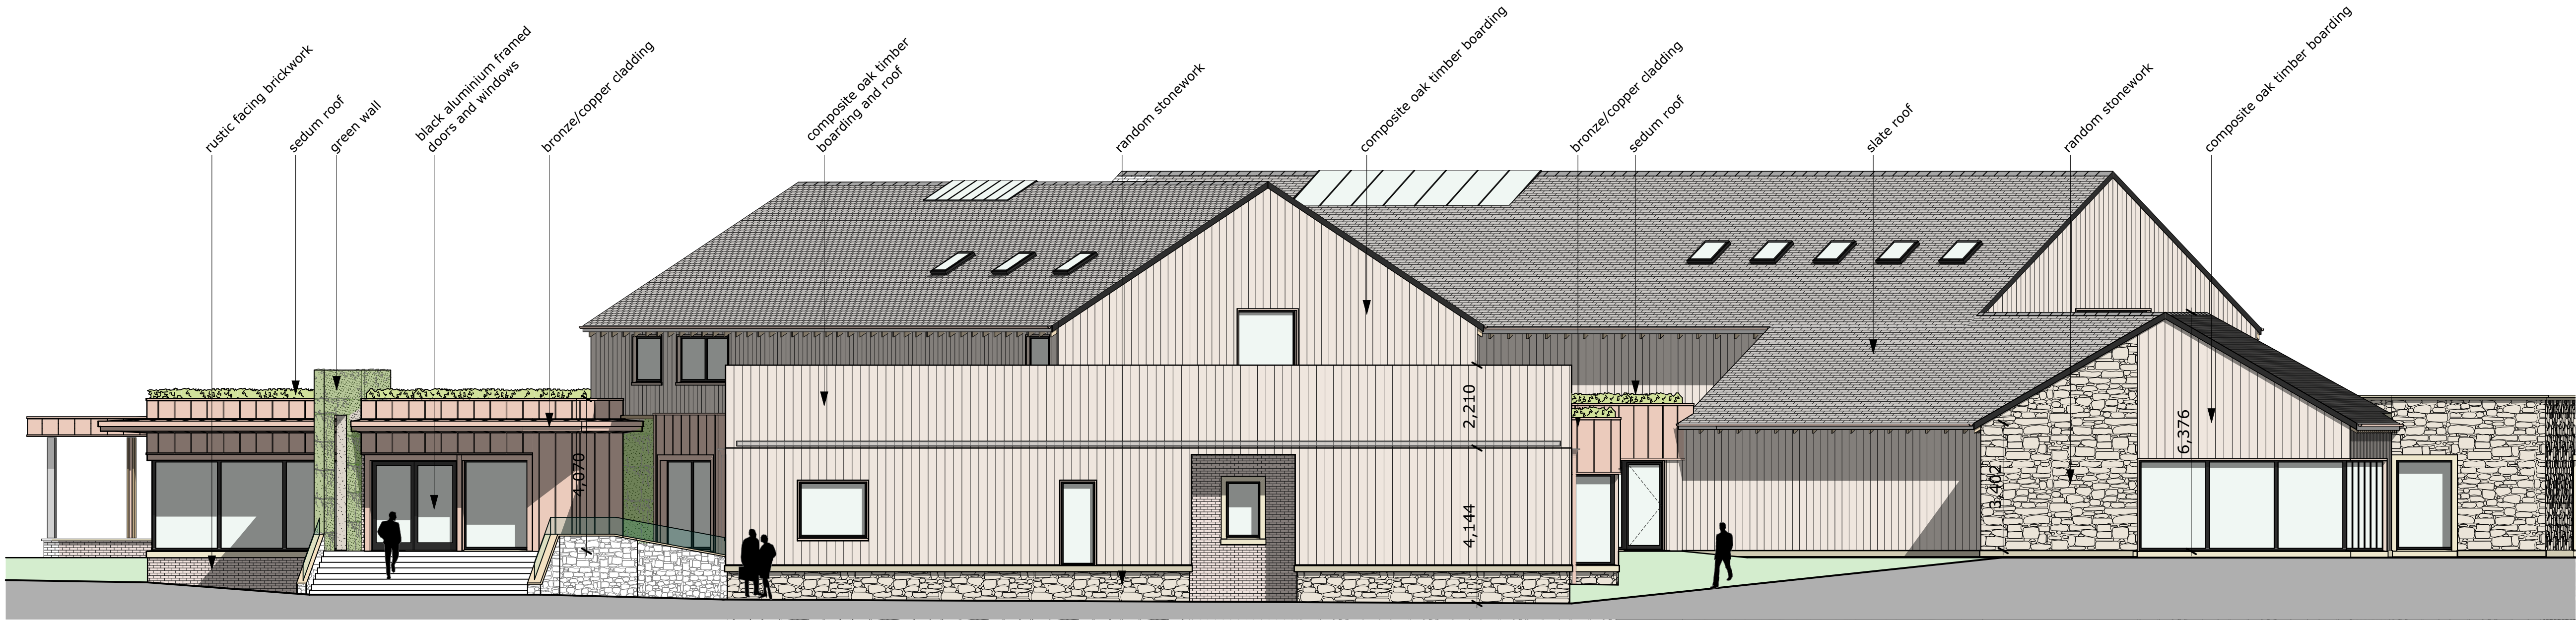

proposed north east elevation (2)



proposed north west elevation (3)

0 1 2 3 4 5 6 7 8 9 10m
scale 1:100

campbelldriverpartnership
architects

client: monte group

project: stanley house

mellor, blackburn

sheet: SPA - proposed elevations 1 of 3

job no: 20.105.01

dwg no: 007

C

scale: 1:100 @ A1

date: 08.09.20

drawn: dp

capricorn park
blackwater road
blackburn bb1 5qr
t: 01254 297700
e: design@cdpartnership.co.uk