




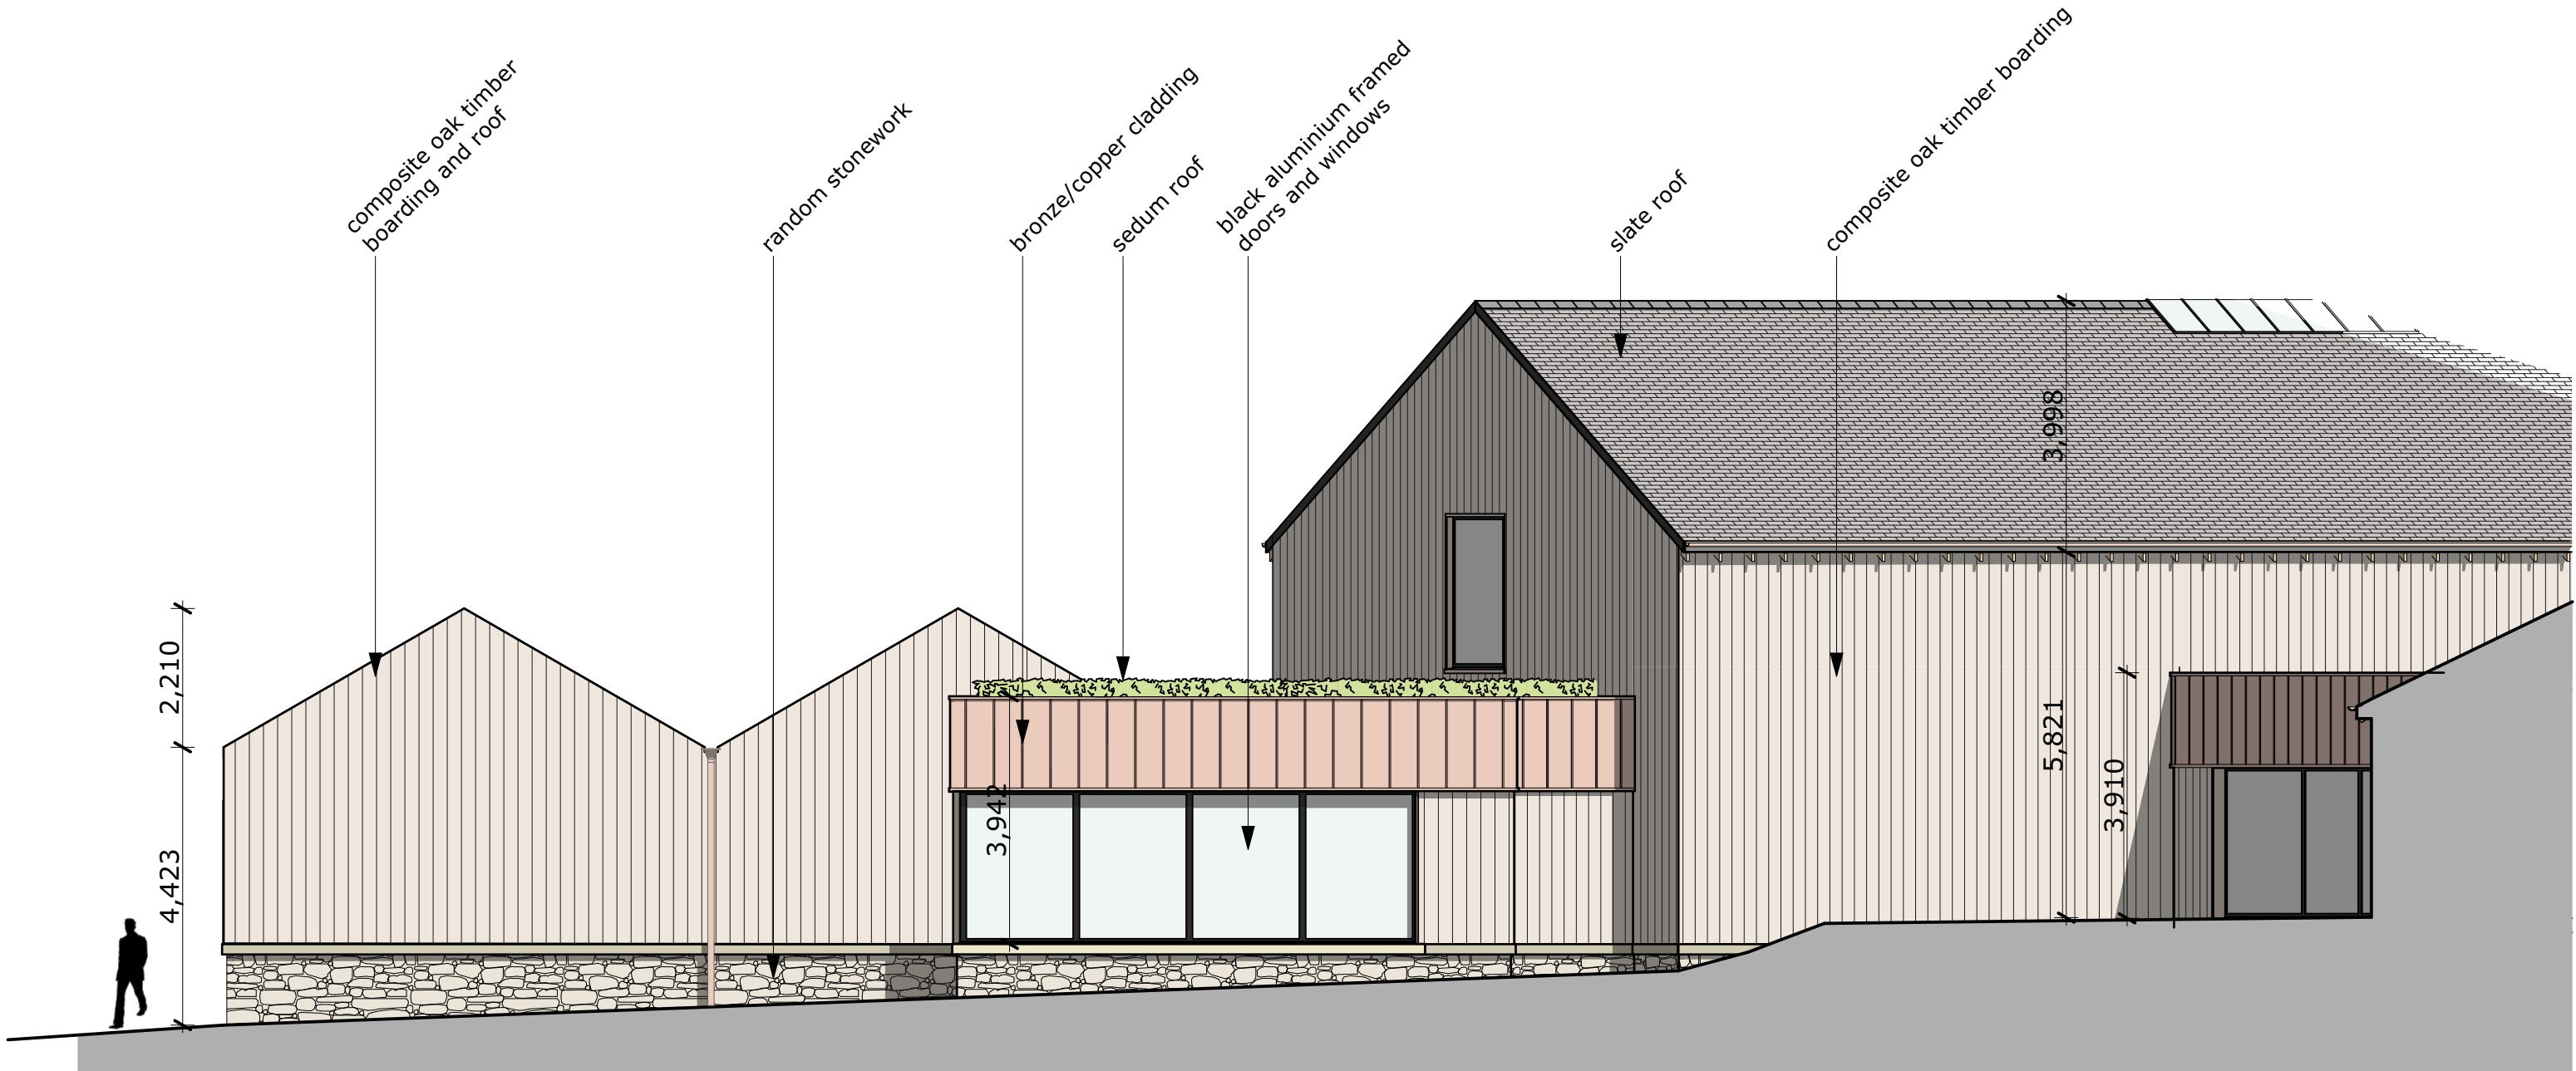


proposed south west elevation (4)

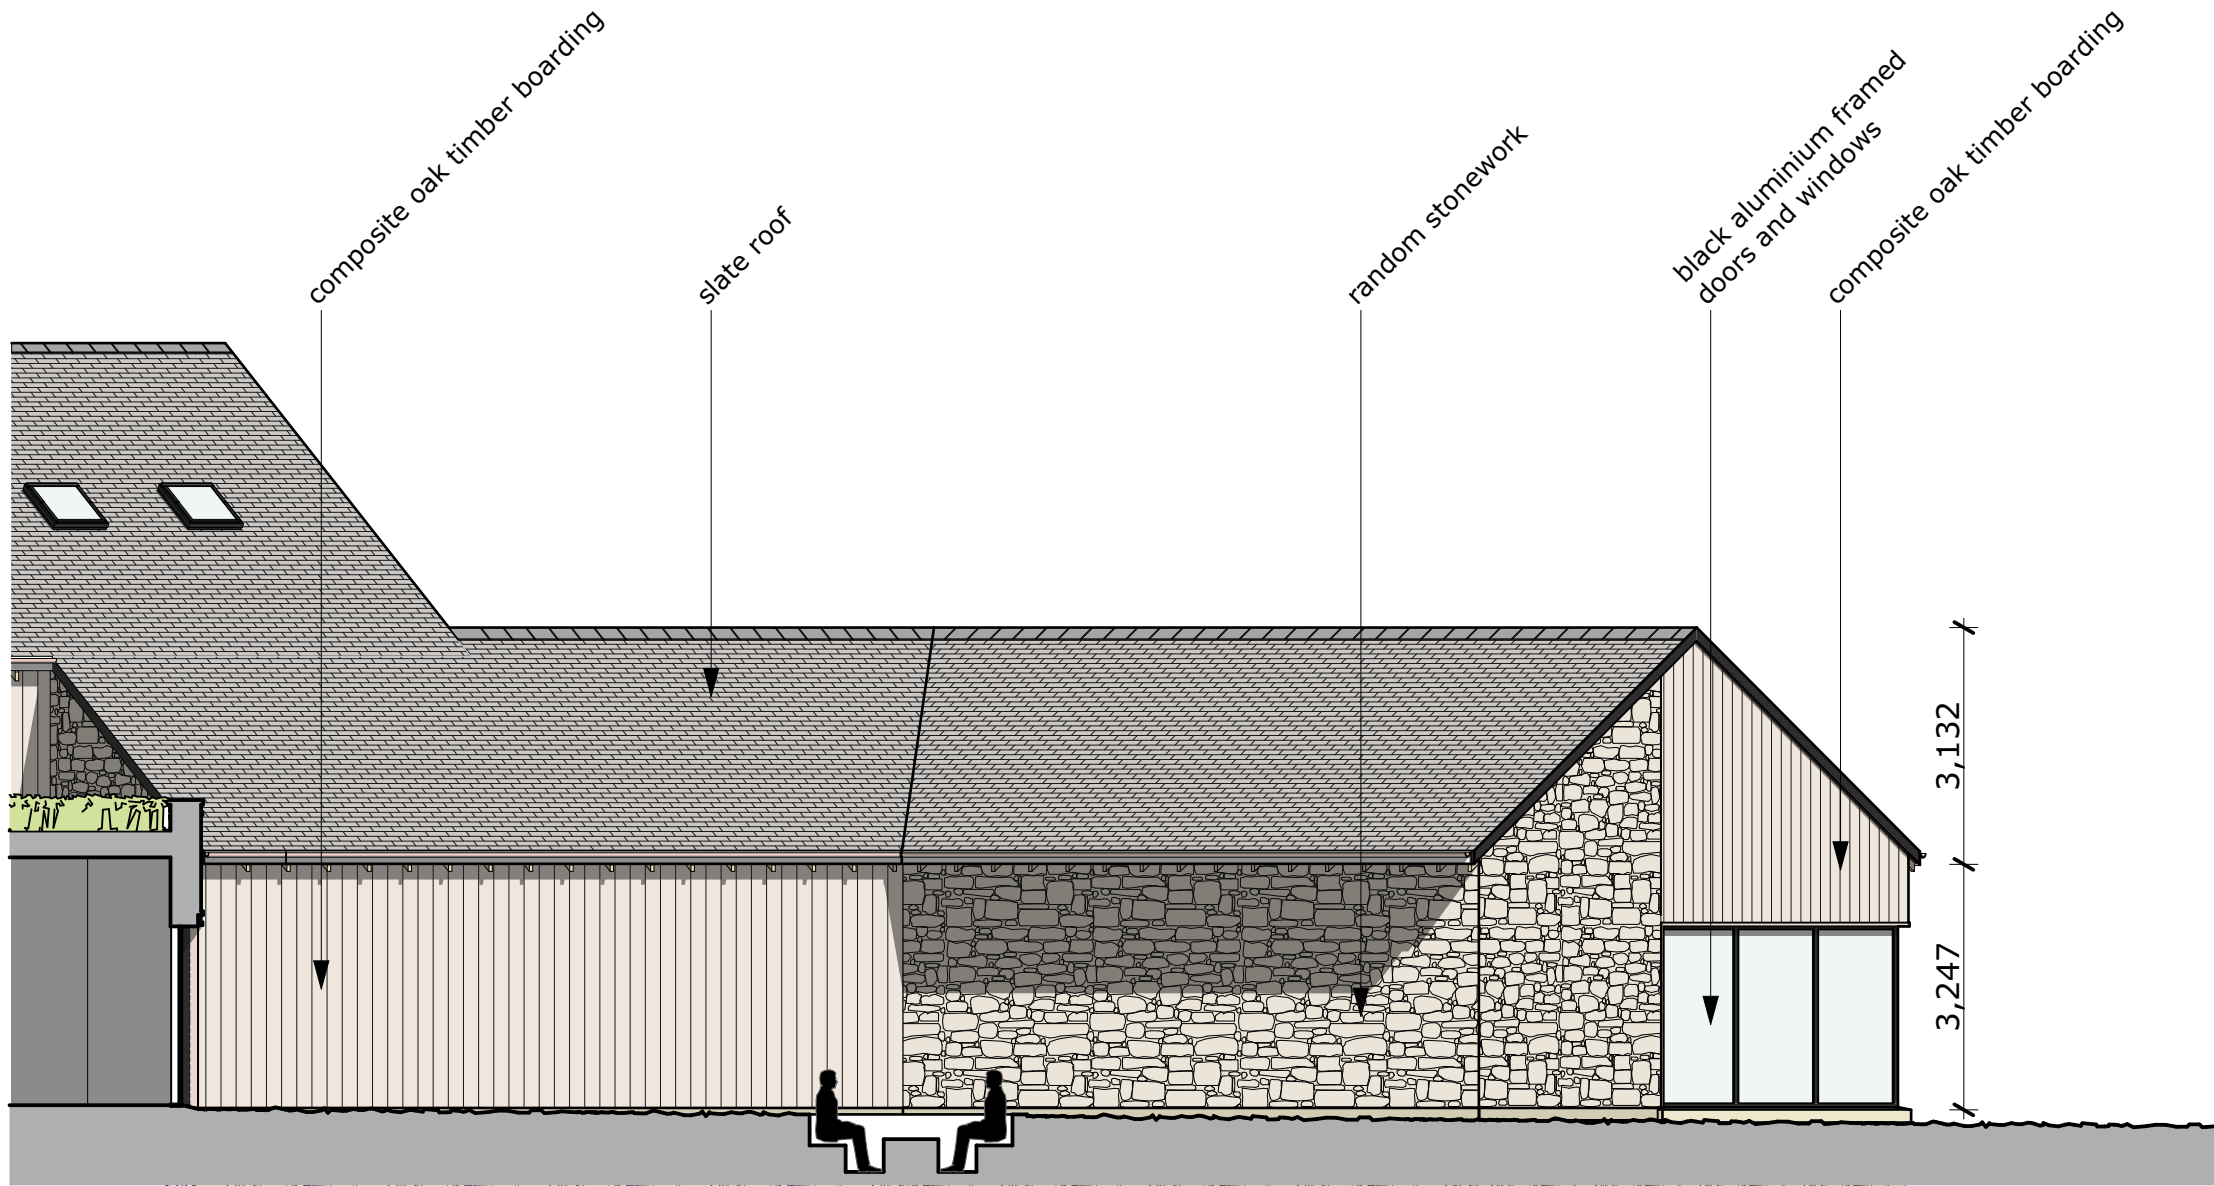

proposed north east elevation (5)

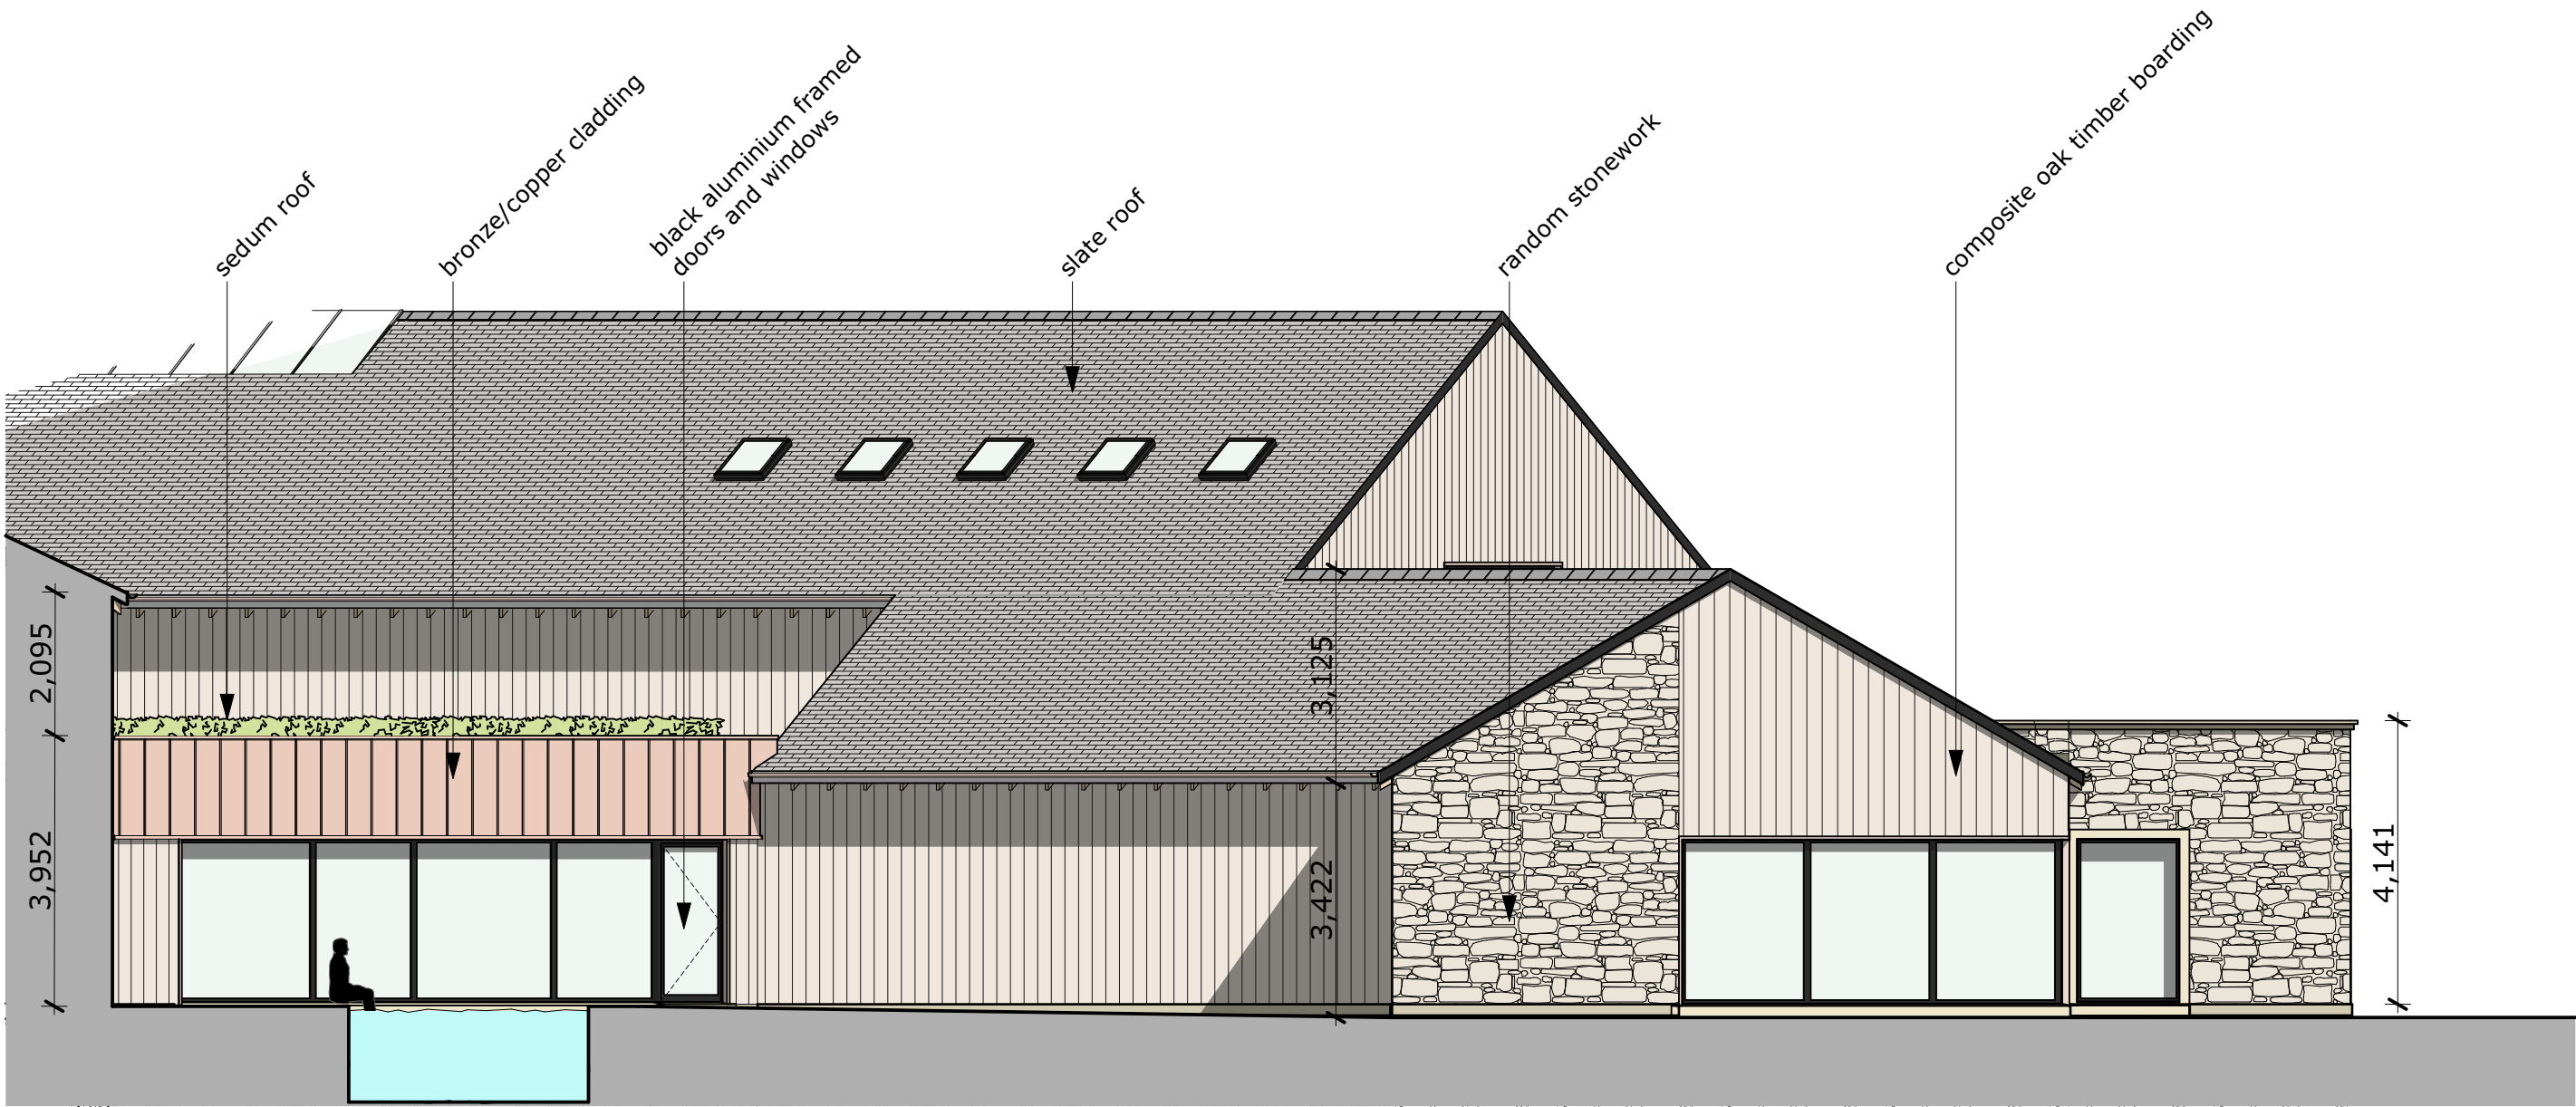

proposed north west elevation (6)

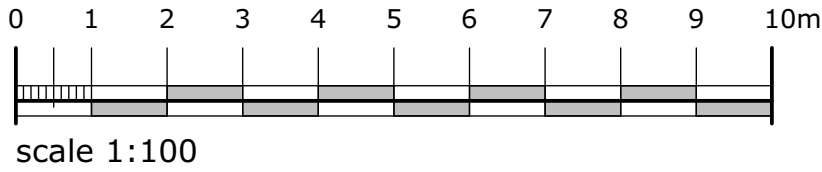

campbelldriverpartnership
architects

client: monte group

project: stanley house

mellor, blackburn

sheet: SPA - proposed elevations 2of3

job no:	20.105.01	dwg no:	008	C
---------	-----------	---------	-----	---

scale: 1:100 @ A1
date: 08.09.20
drawn: dp
capricorn park
blakewater road
blackburn bb1 5qr
t: 01254 297700
e: design@cdpartnership.co.uk