



EXISTING LH SIDE ELEVATION

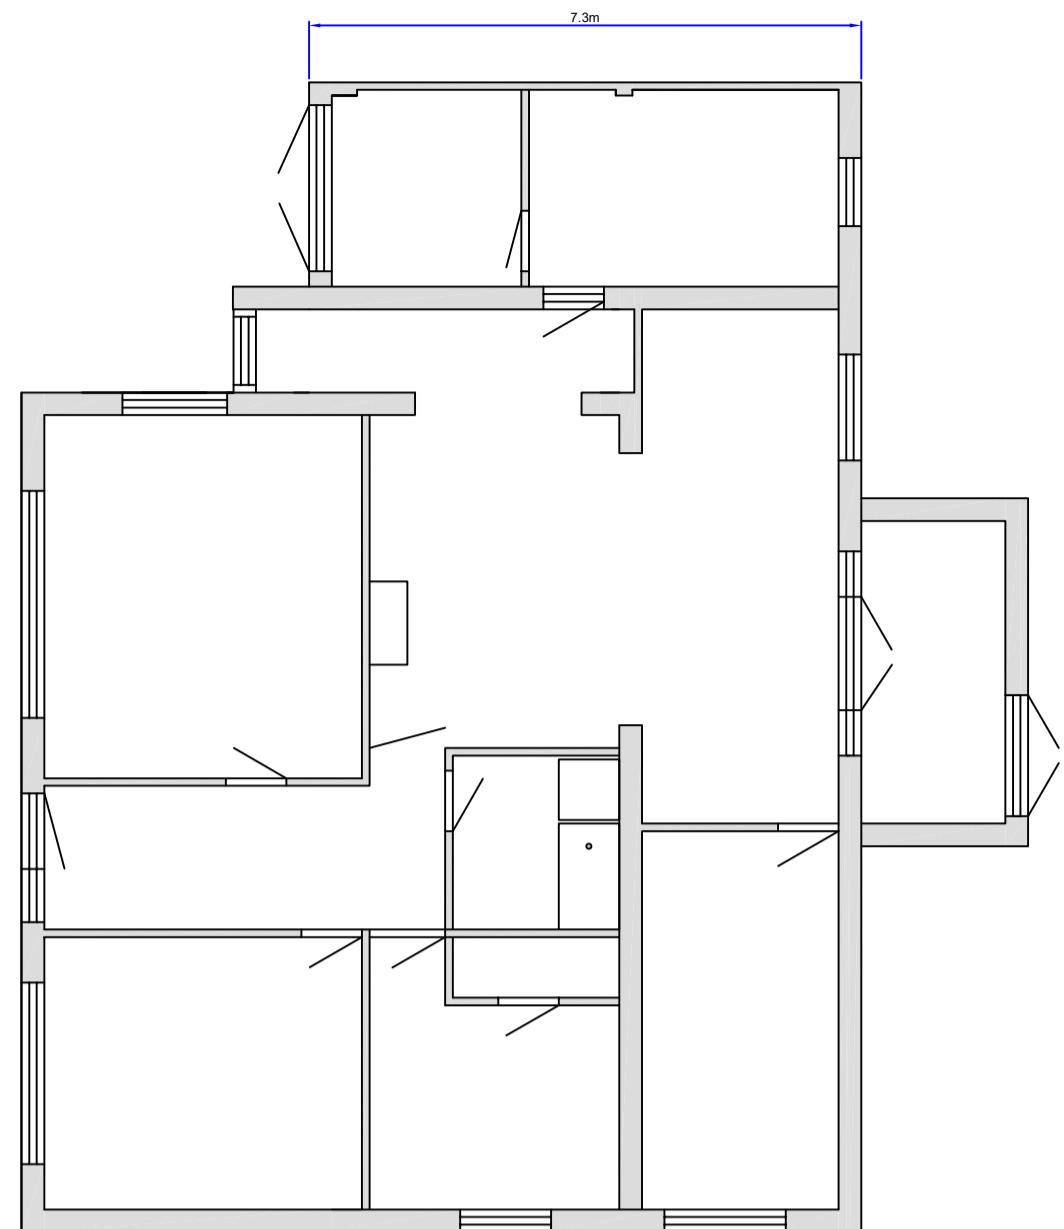

GROUND FLOOR PLAN

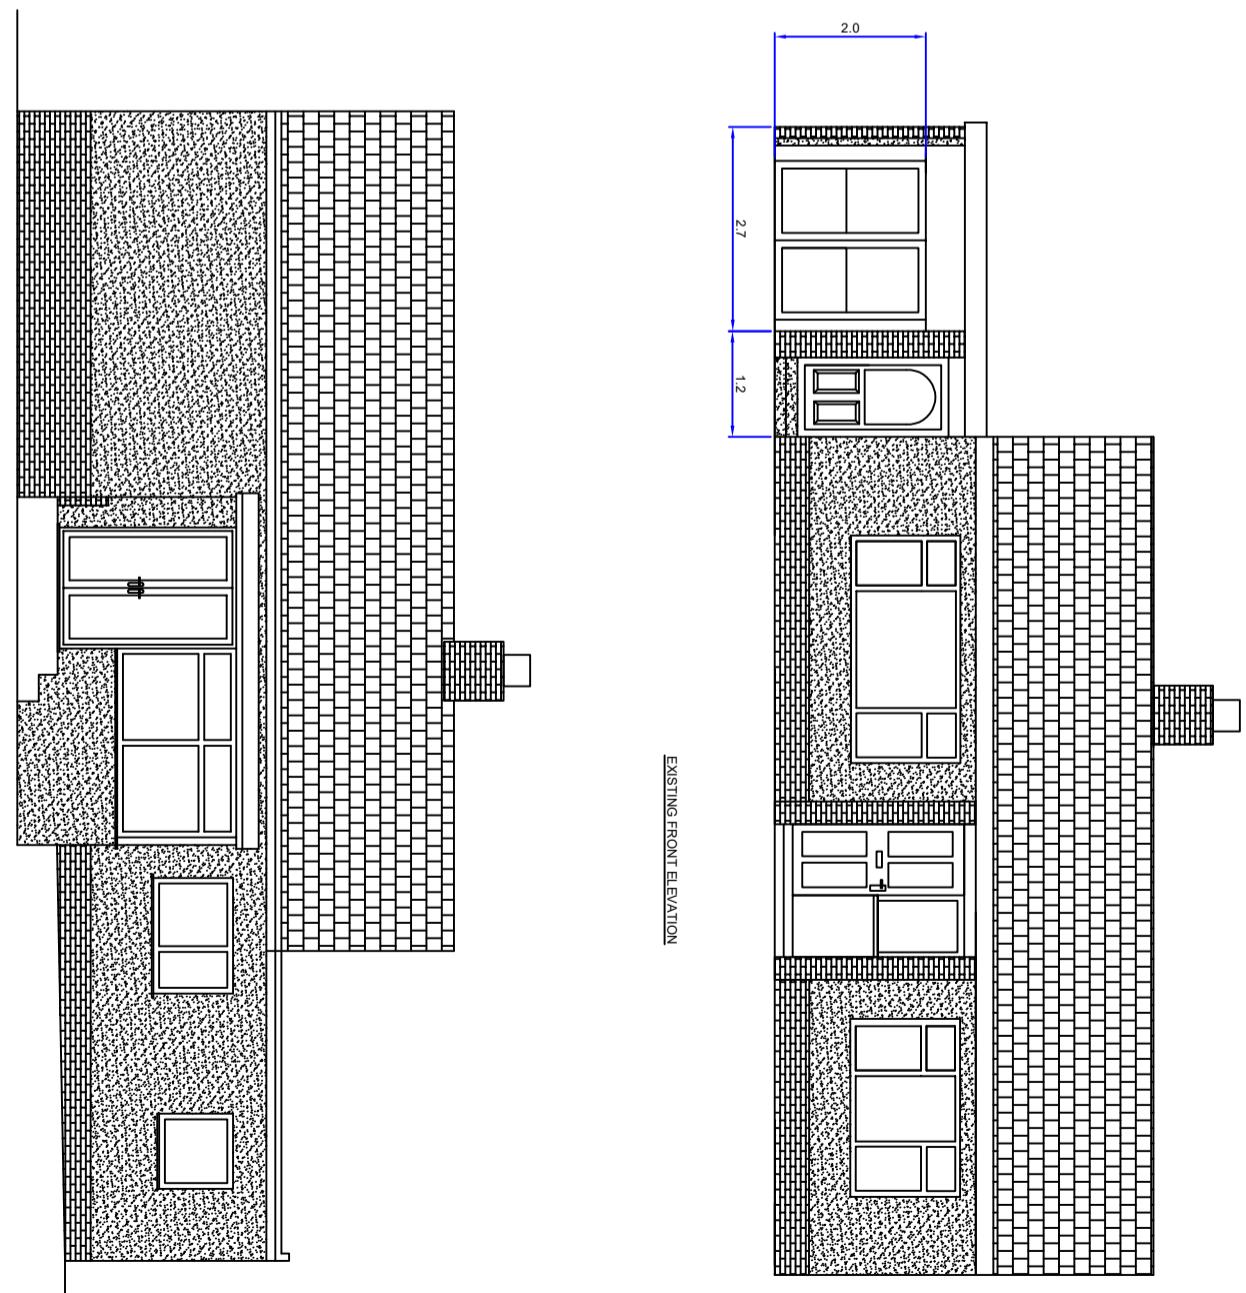

EXISTING REAR ELEVATION

EXISTING FRONT ELEVATION

This drawing is subject to copyright and is not to be reproduced in part or whole without approval.
Figured dimensions must be taken, do not take scaled measurements from the drawing. Any discrepancies must be reported immediately to the Contract Administrator.
Contractors are deemed to have visited the site during the tender preparation period. Contractors must check all dimensions on site.

MM Design Tech Ltd

PROPERTY

12 WOODFOLD CLOSE
MELLOR, BLACKBURN

CLIENT

CP

TITLE

EXISTING FLOORPLAN
& ELEVATIONS

SCALE 1:100 DRG No. @A3
DATE 04/12/20 MMD/109.01.20.01
Dn. MM
REV