
 


PD Construction Consultants
7 Beech Street, Clitheroe, Lancs
BB7 2LL
tel: 07976 771297
email: pdcc@hotmail.co.uk

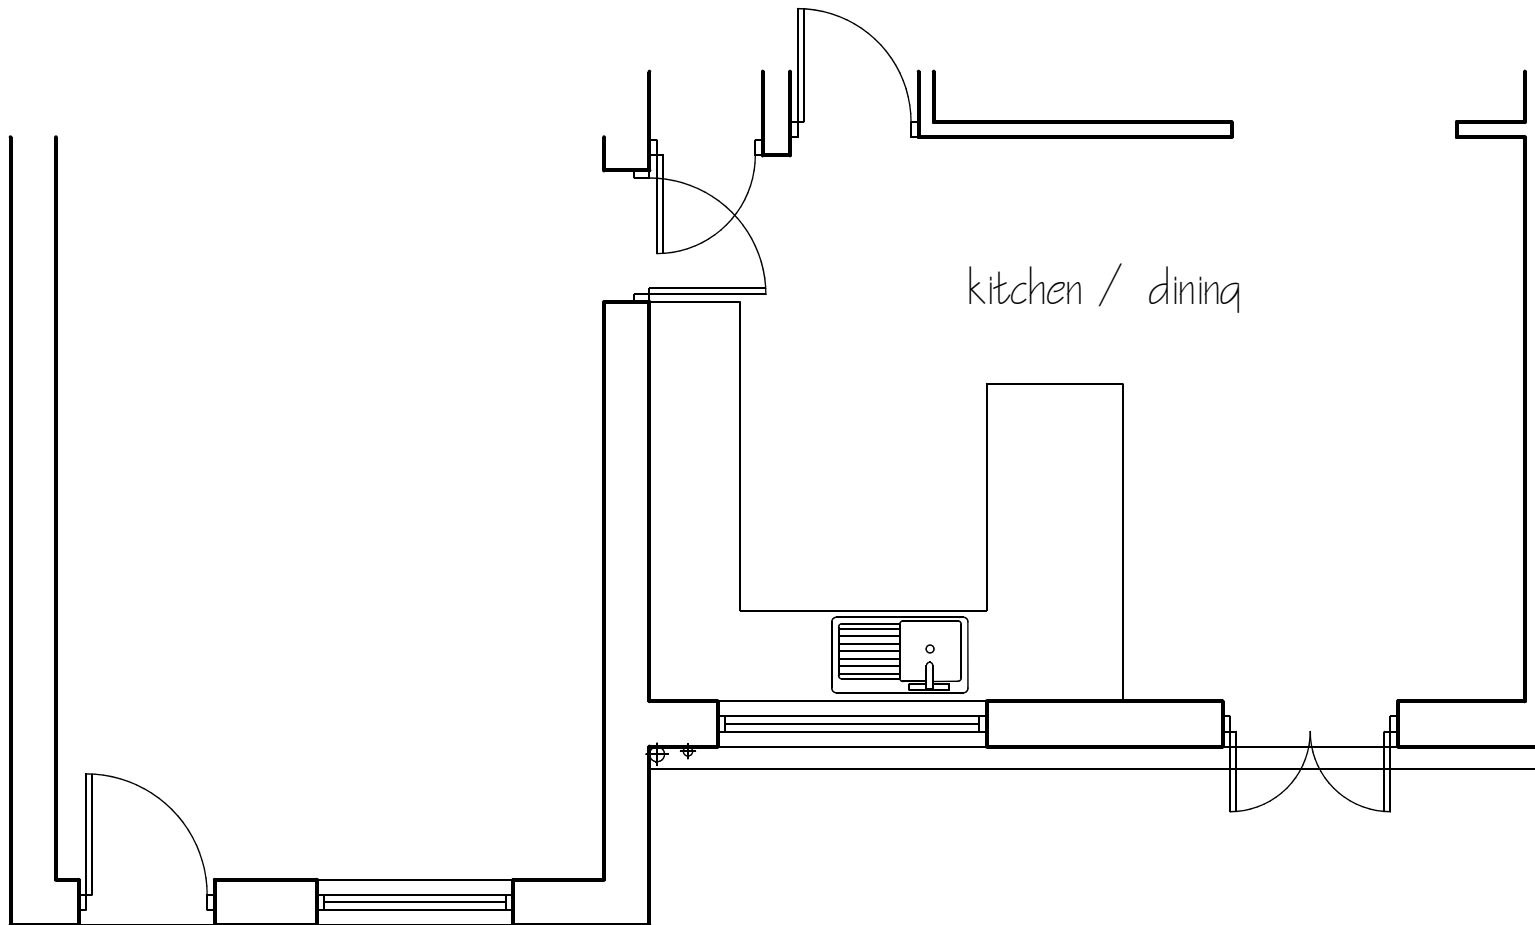

Client: Mr W Child		
Project: Proposed Extension 14 Shireburn Avenue Clitheroe		
Dwg title: Existing Ground Floor Plan		
Scale @ A4: 1:50	Date: 10.12.20	Drawn by: PD
Drawing no. 1205 - 01		Rev. -