

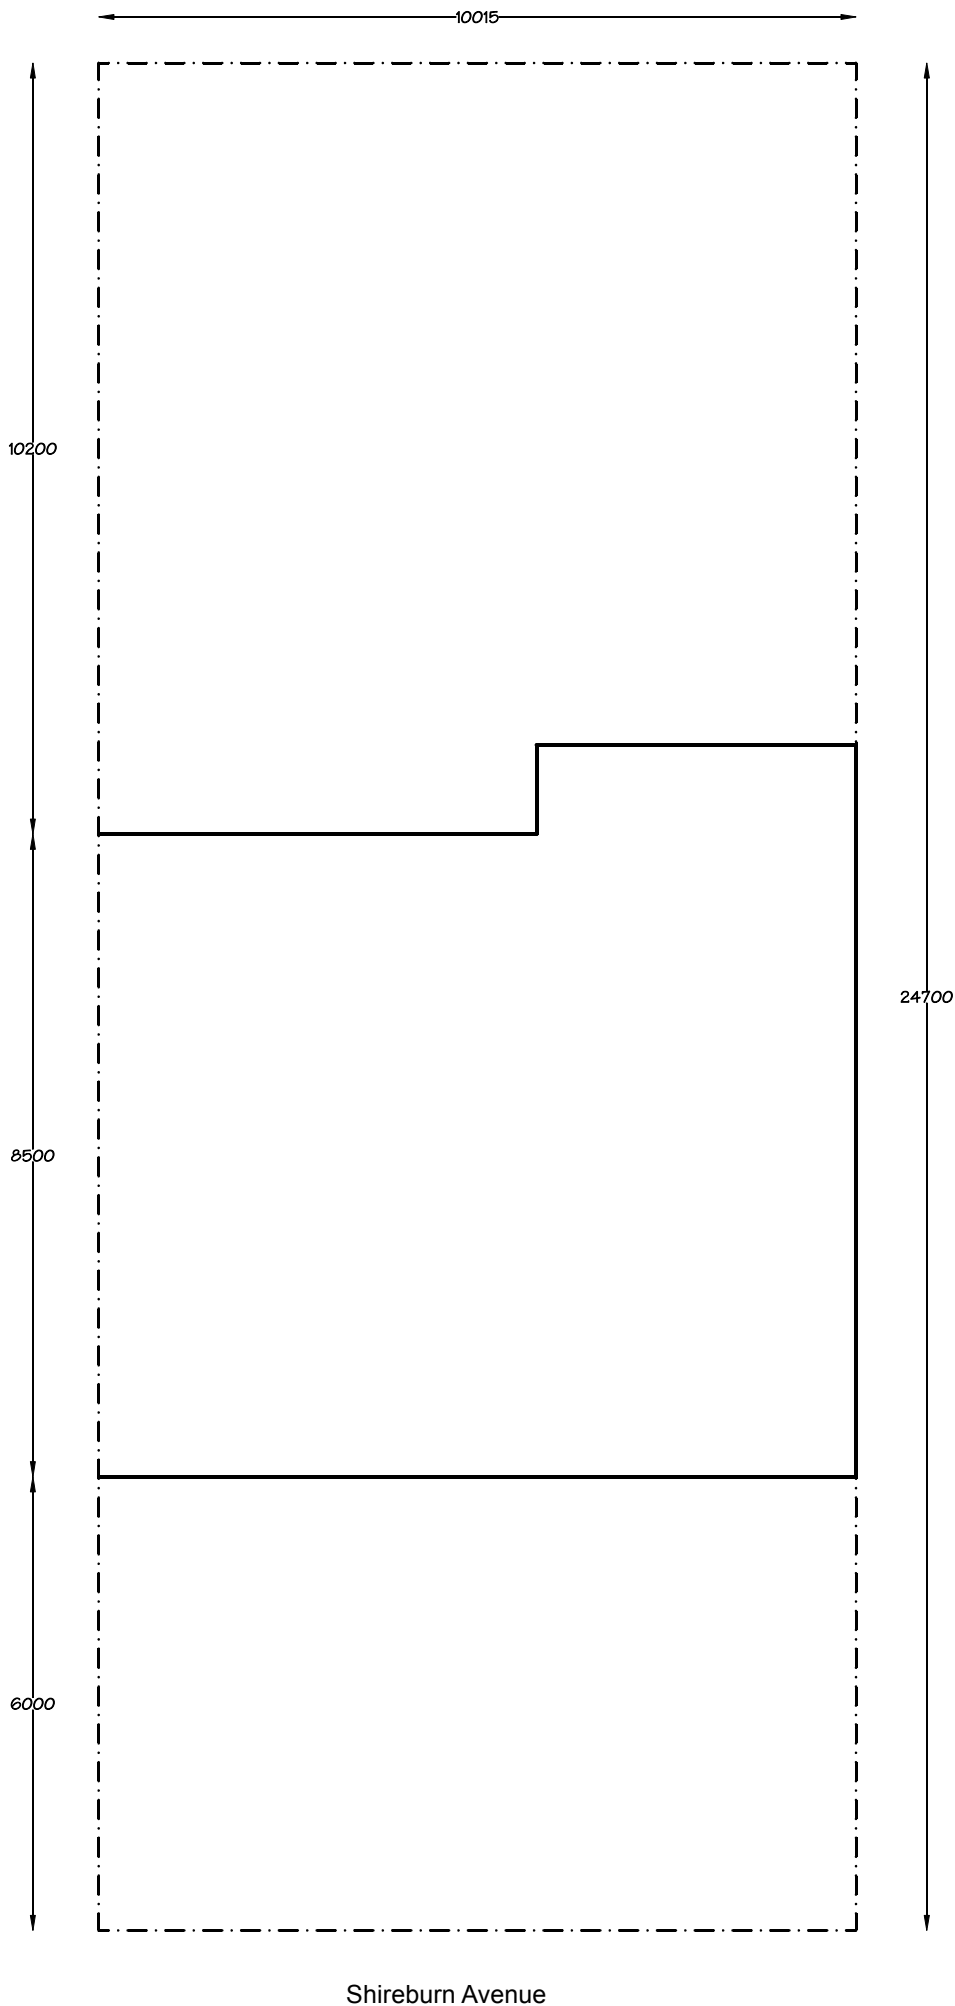


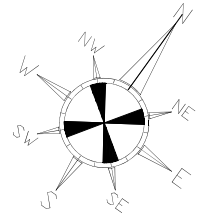

PD Construction Consultants
 7 Beech Street, Clitheroe, Lancs
 BB7 2LL
 tel: 07976 771297
 email: pdcc@hotmail.co.uk

 

Client: Mr W Child		
Project: Proposed Extension 14 Shireburn Avenue Clitheroe		
Dwg title: Existing Site Plan		
Scale @ A4: 1:100	Date: 11.12.20	Drawn by: PD
Drawing no. 1205 - 101		Rev. -