


PD Construction Consultants
 7 Beech Street, Clitheroe, Lancs
 BB7 2LL
 tel: 07976 771297
 email: pdcc@hotmail.co.uk

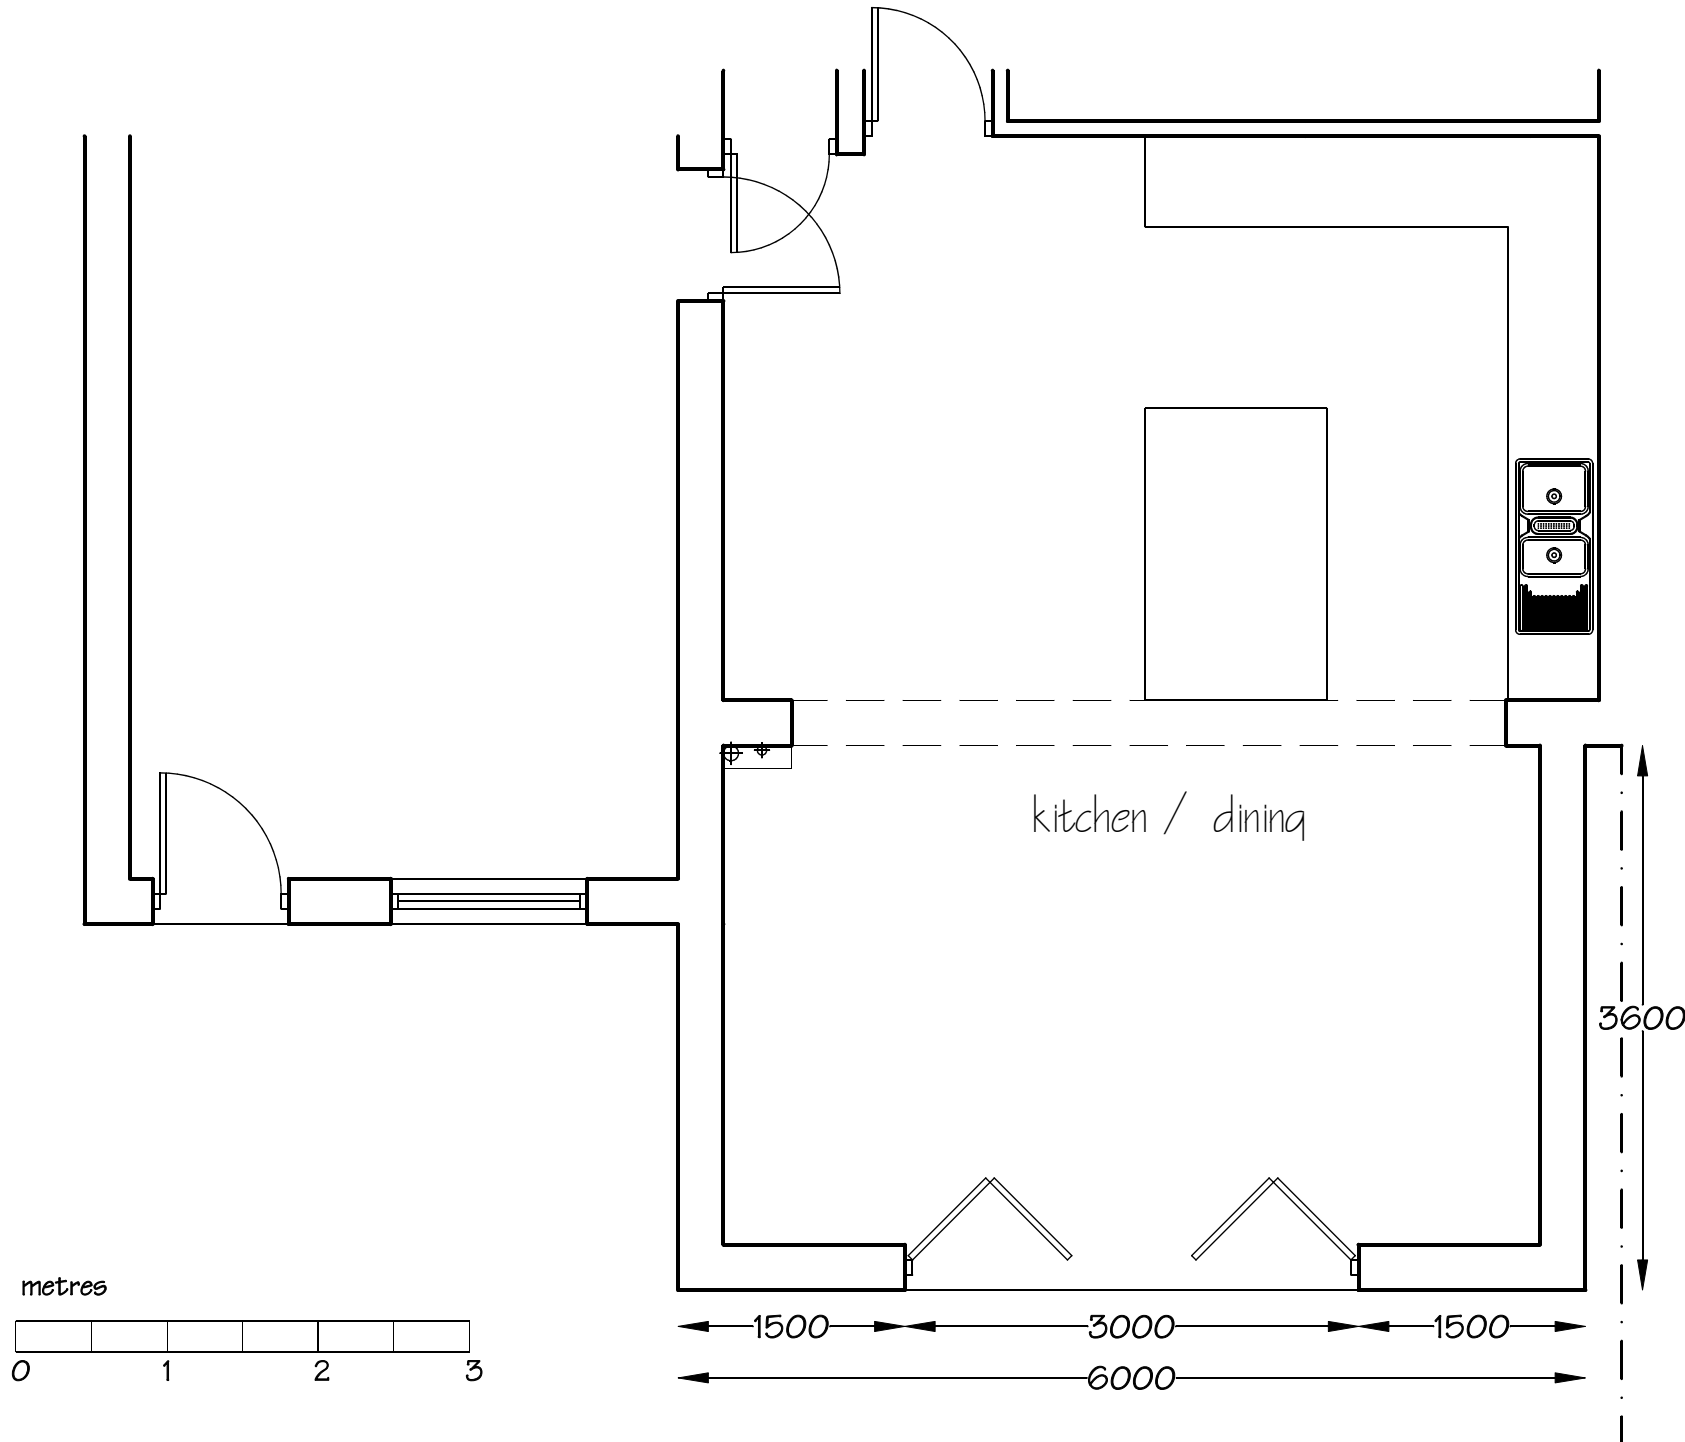

Client: Mr W Child		
Project: Proposed Extension 14 Shireburn Avenue Clitheroe		
Dwg title: Proposed Ground Floor Plan		
Scale @ A4: 1:50	Date: 10.12.20	Drawn by: PD
Drawing no. 1205 - 03		Rev. -