




Side Elevation

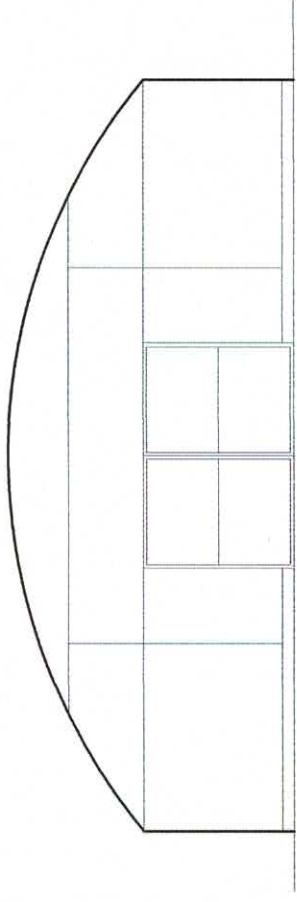

South Elevation

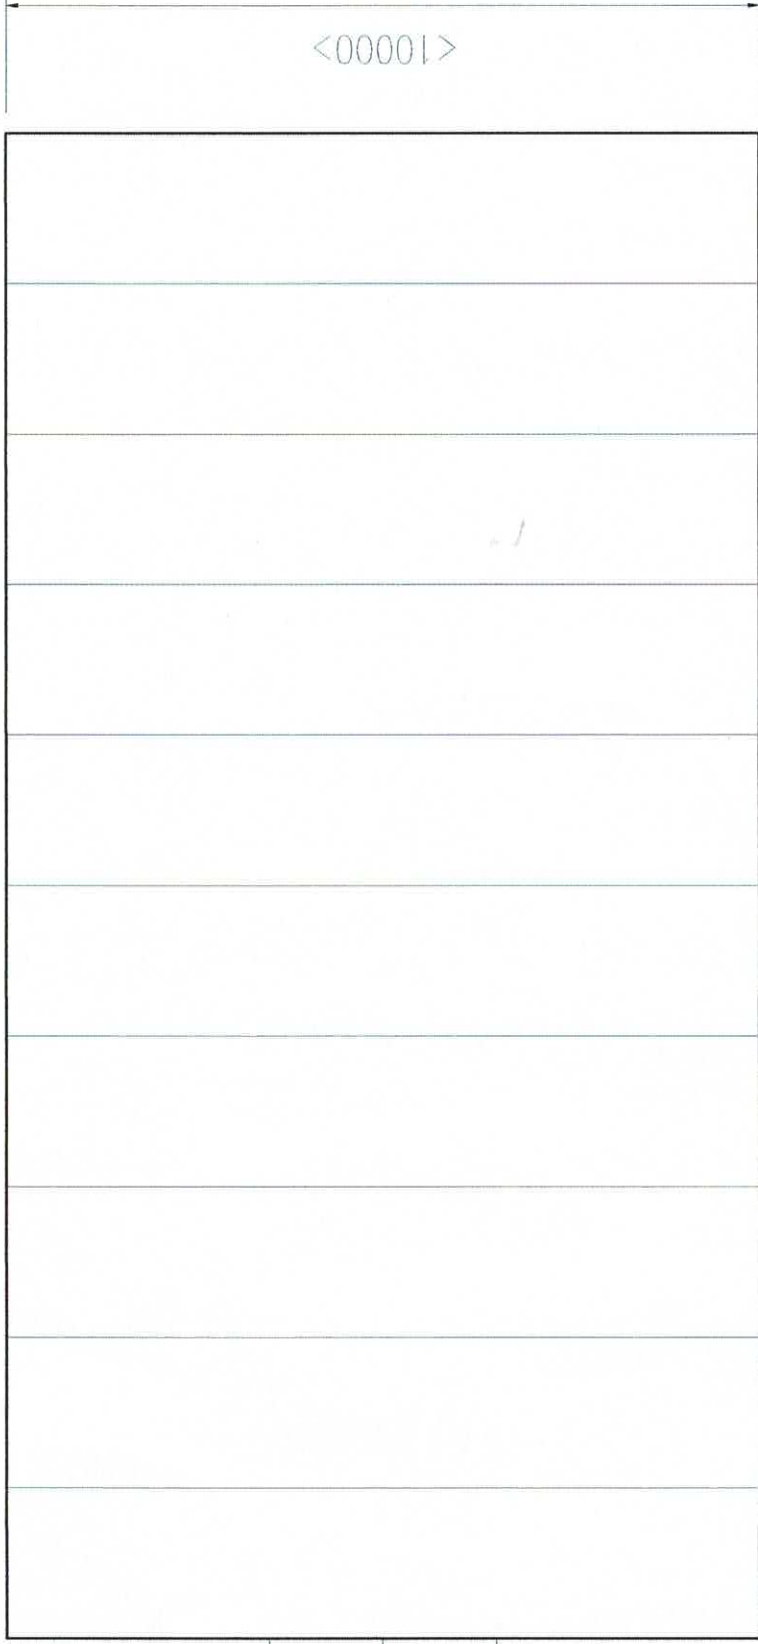

North Elevation

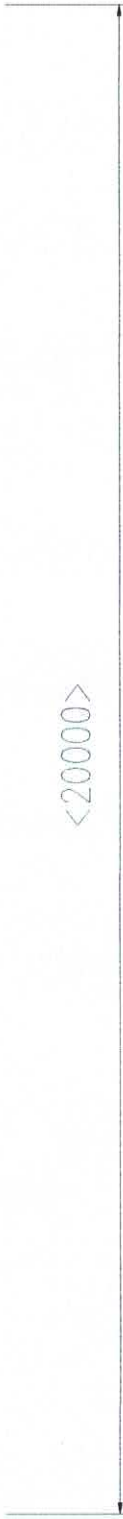

Holden Clough Nursery - Proposed Poly Tunnel
Elevations
Scale 1:100 @ A3