


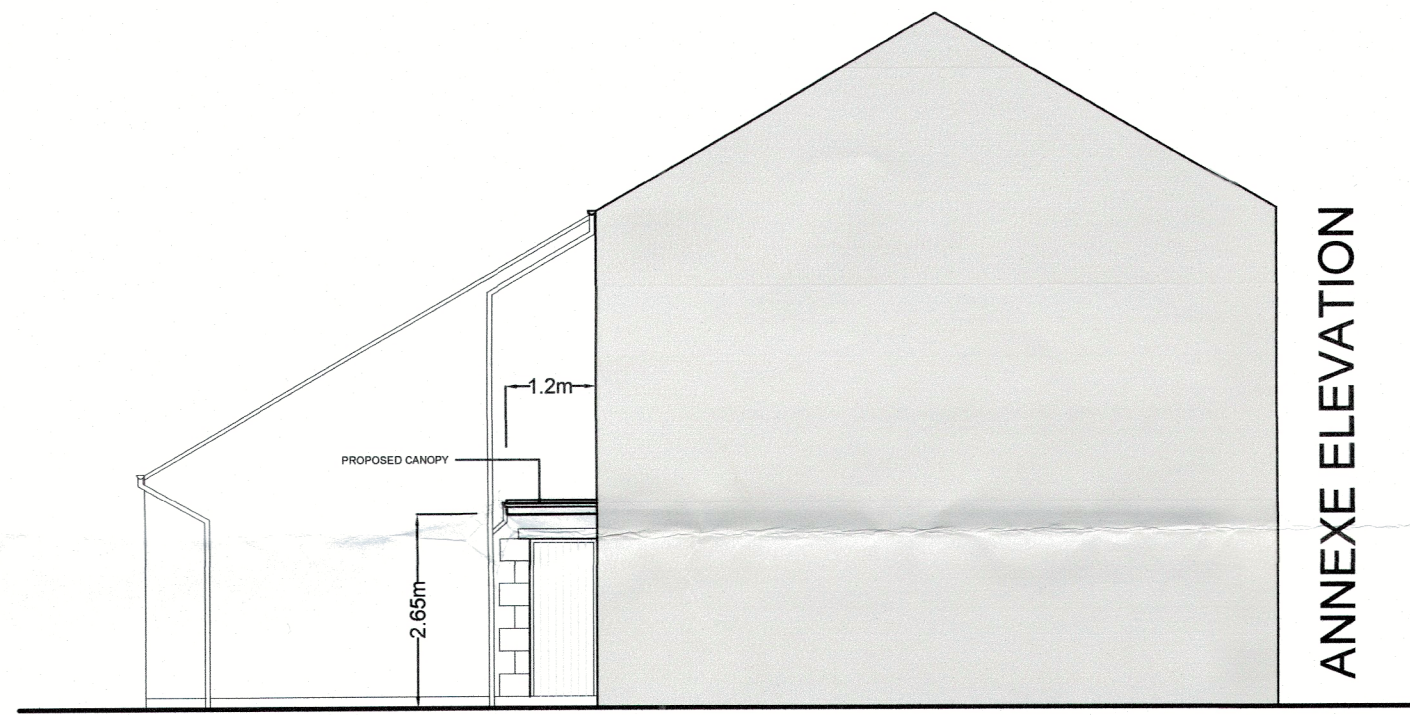
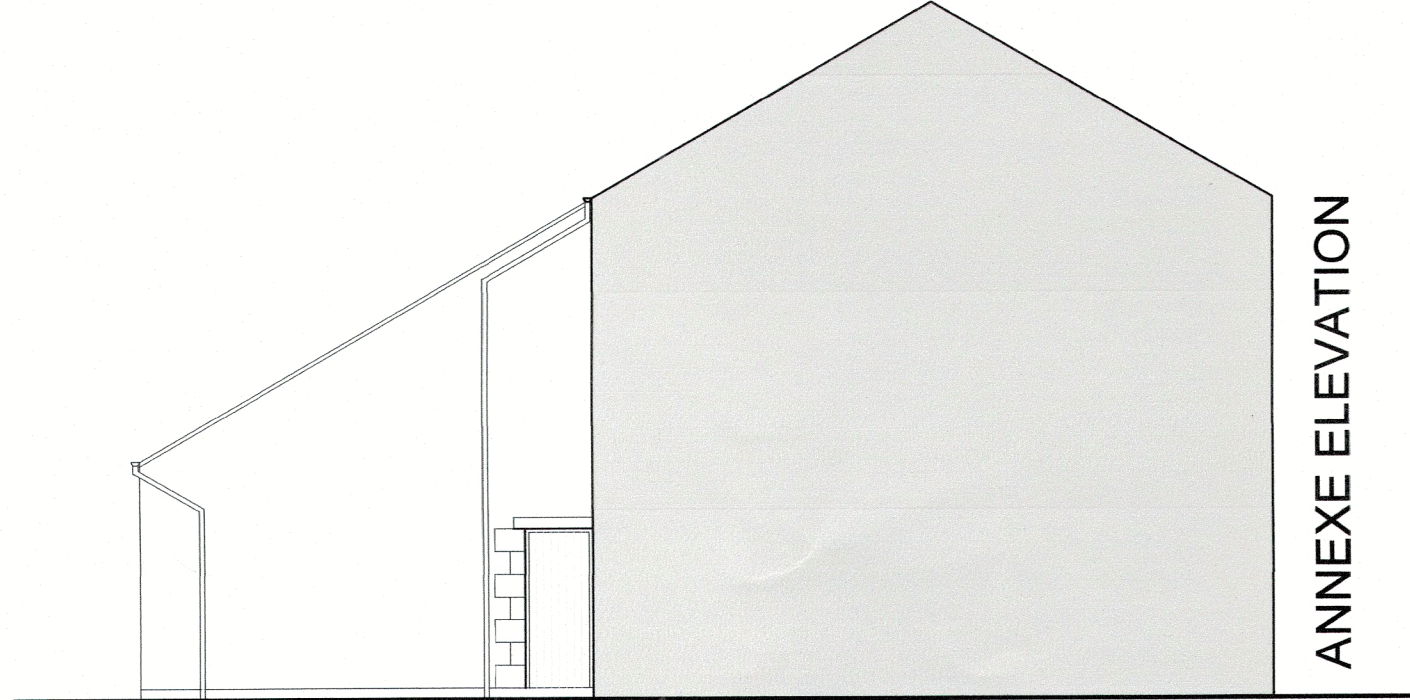
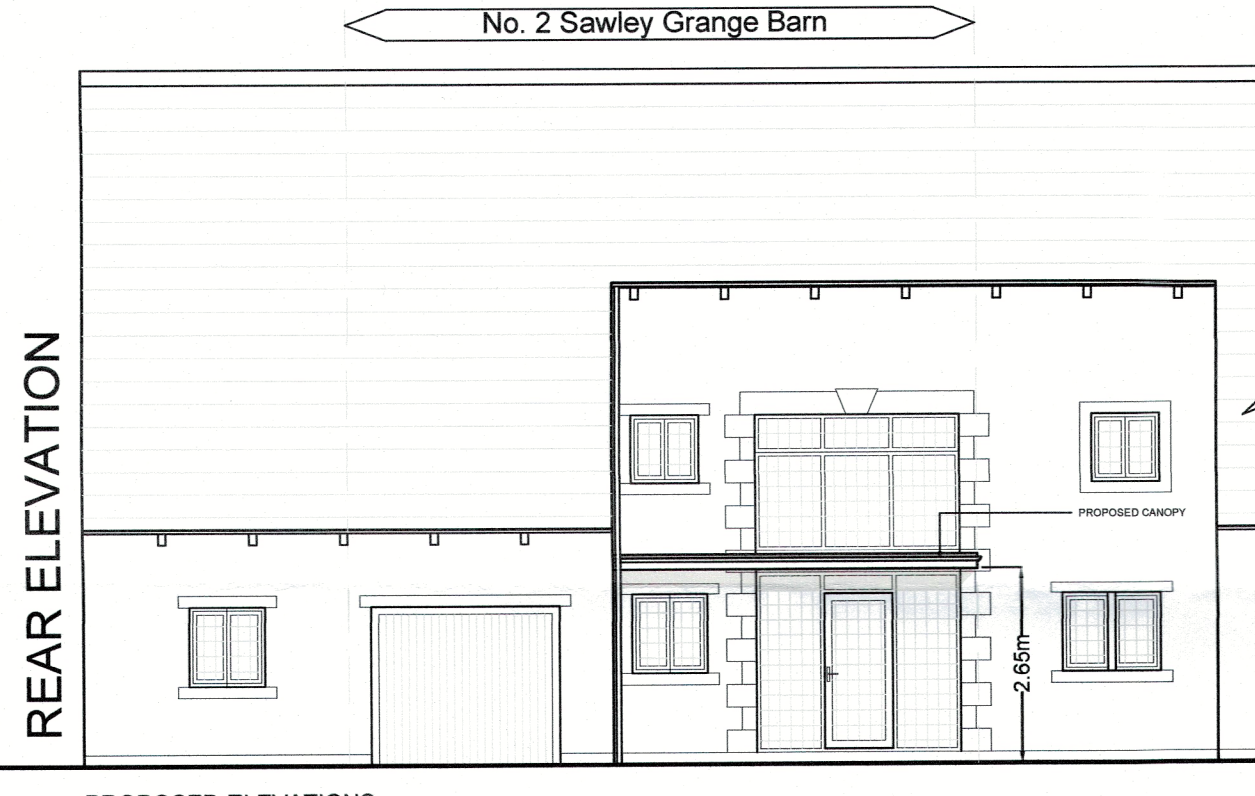
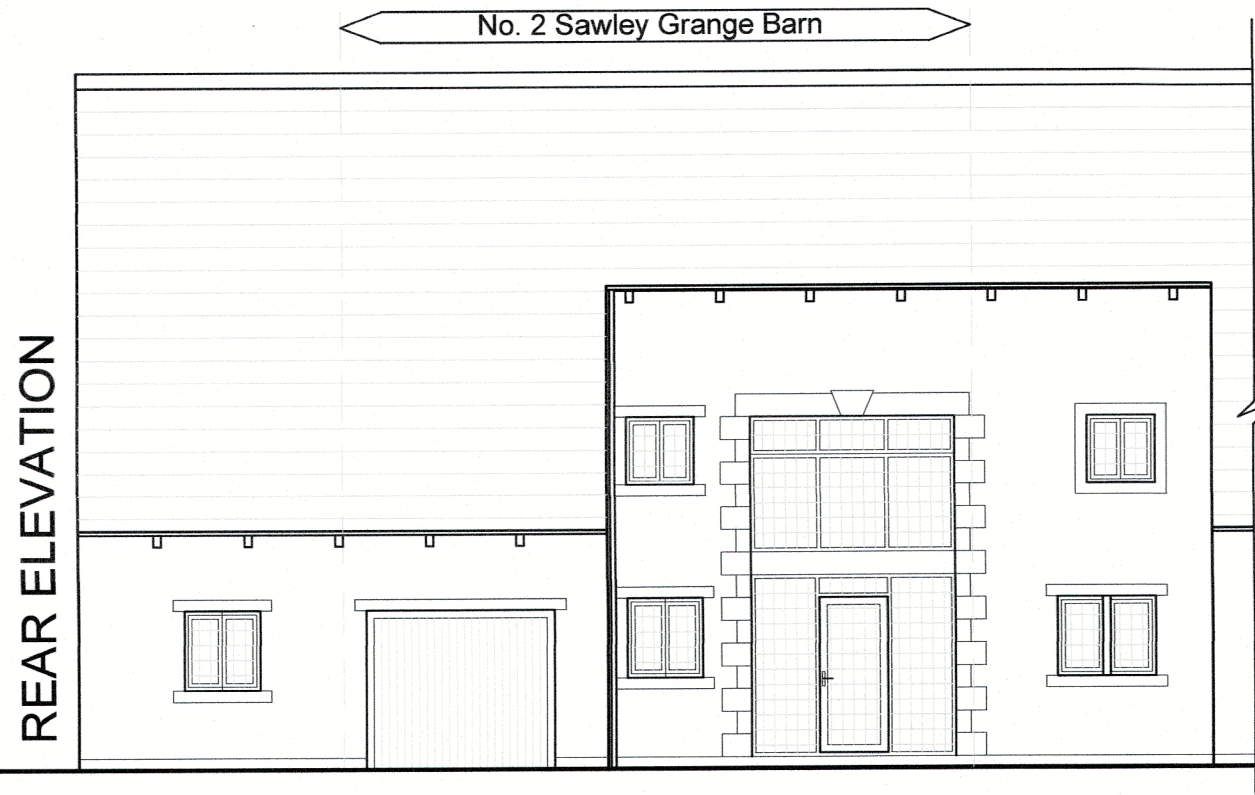


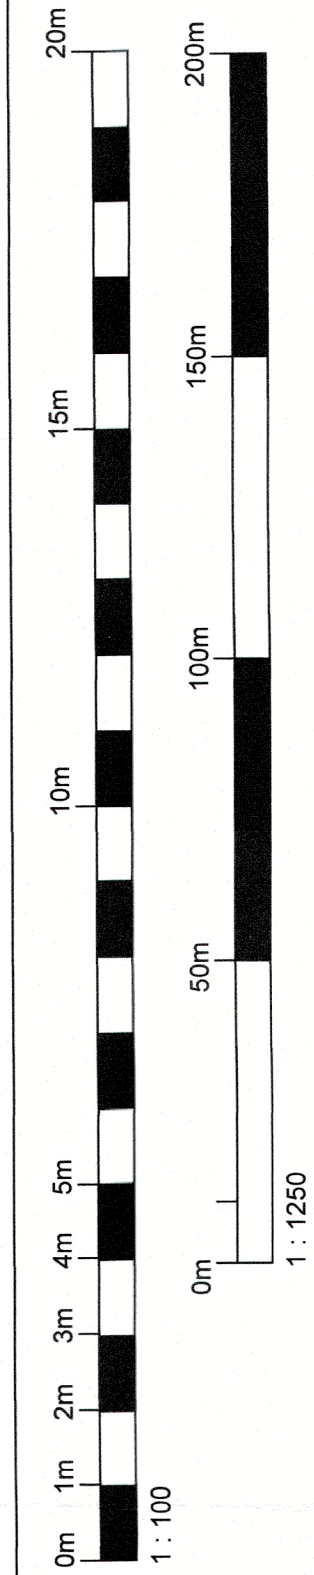

general notes:
do not scale the drawing.
all dimensions to be checked on site prior to commencement of work and any discrepancy shall be immediately reported and resolved prior to work commencing.
this drawing is to be read in conjunction with all relevant drawings and specifications relating to the job whether or not indicated on the drawing.
copyright reserved to mck associates ltd. and this drawing may not be used or reproduced without prior written consent.

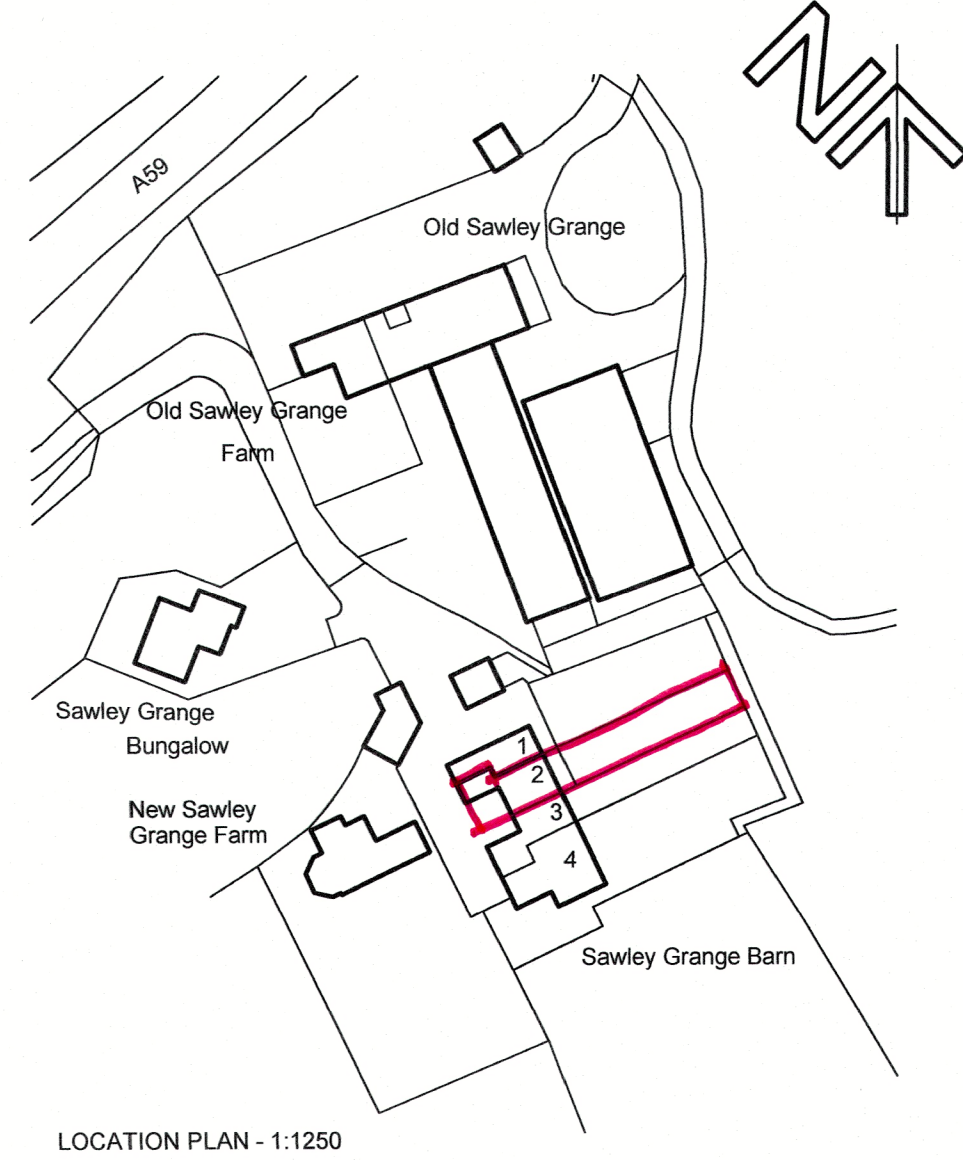

NOTES:

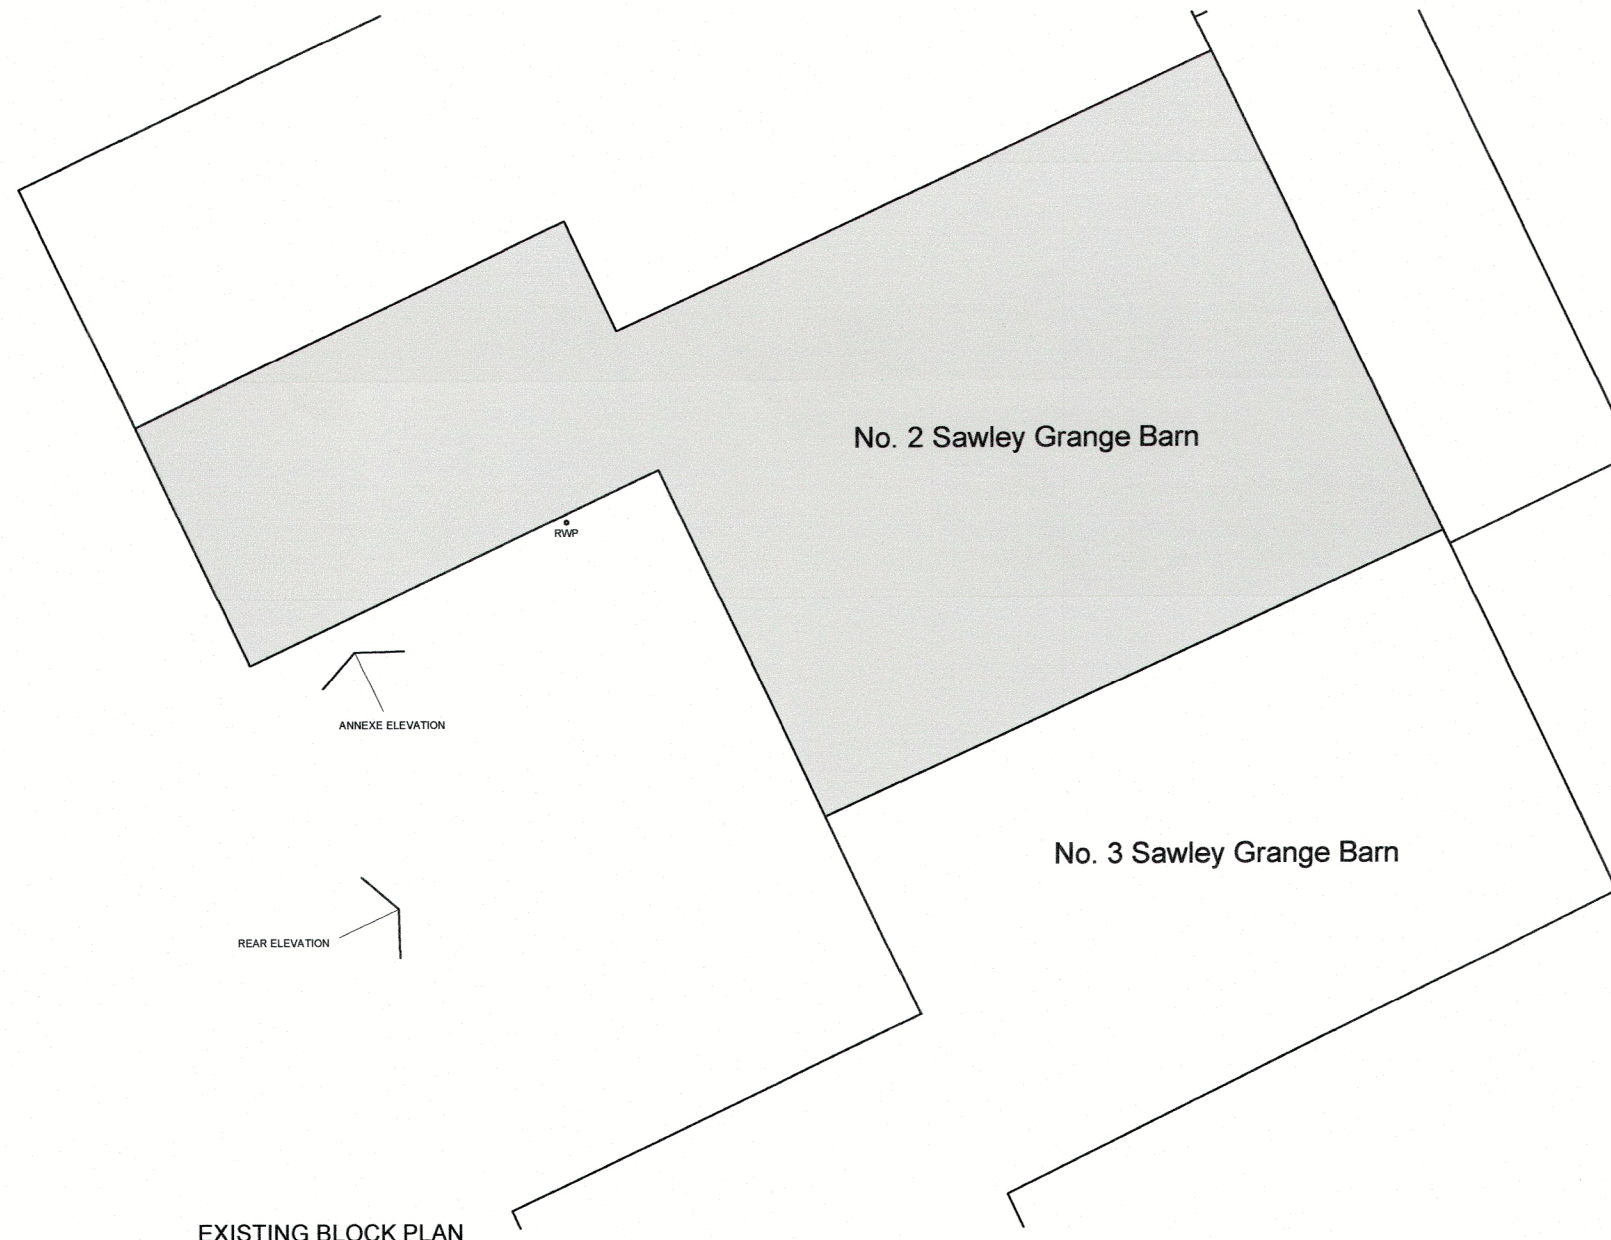

Rev. Date By Description

Client:

Mr & Mrs K. Bickerstaffe

mck associates limited
architecture | building surveying | urban design

burnaby villa ■ 48 watling street road ■ fulwood ■ preston ■ pr2 8bp
tel: 01772 774510 fax: 01772 774511 email mck@mckassociates.co.uk

Project:

2 Sawley Grange Barn,
Sawley, Clitheroe,
BB7 4LH

Drawing Title:

Proposed Canopy
Plans & Elevations

Drawn: RE	Checked: PS	Scale: 1:100 & 1:1250 @A2	Date: DEC 2020
Job No: KB-01	Drawing No: 1000	Rev:	

Dwg. Name & Location: Z:\04\05\05 - potential new jobs\ALBERT CANOPY\proposed Site Plan v2.dwg

A2

PLANNING