



This drawing is to be read in conjunction with all relevant Architect, consultants' and specialist drawings and quotations. The Architect is to be notified of any discrepancies before proceeding. Do not scale from this drawing. All dimensions and levels are to be checked on site. This drawing is subject to copyright. All work carried out under this drawing has been granted in the contract documents risk. Note: proposed drawing based on OS map information. All illustrated dimensions are approximate and all site dimensions are to be checked on site and subject to site survey.

KEY


1. Shed

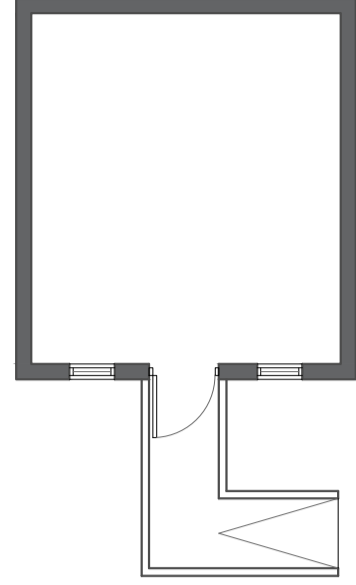


2. Shepherd's Hut

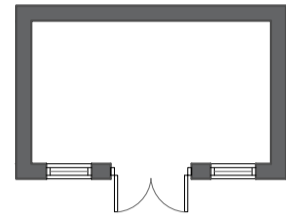

3. Gazebo

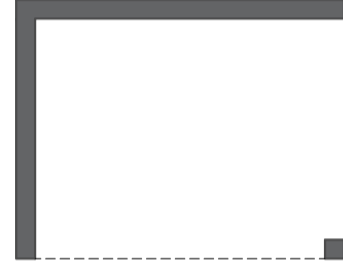

- Indicates outside areas used by nursery ————
- Car park general ————
- Existing Building for mixed use(see drawing reference 6209 - P02) ————

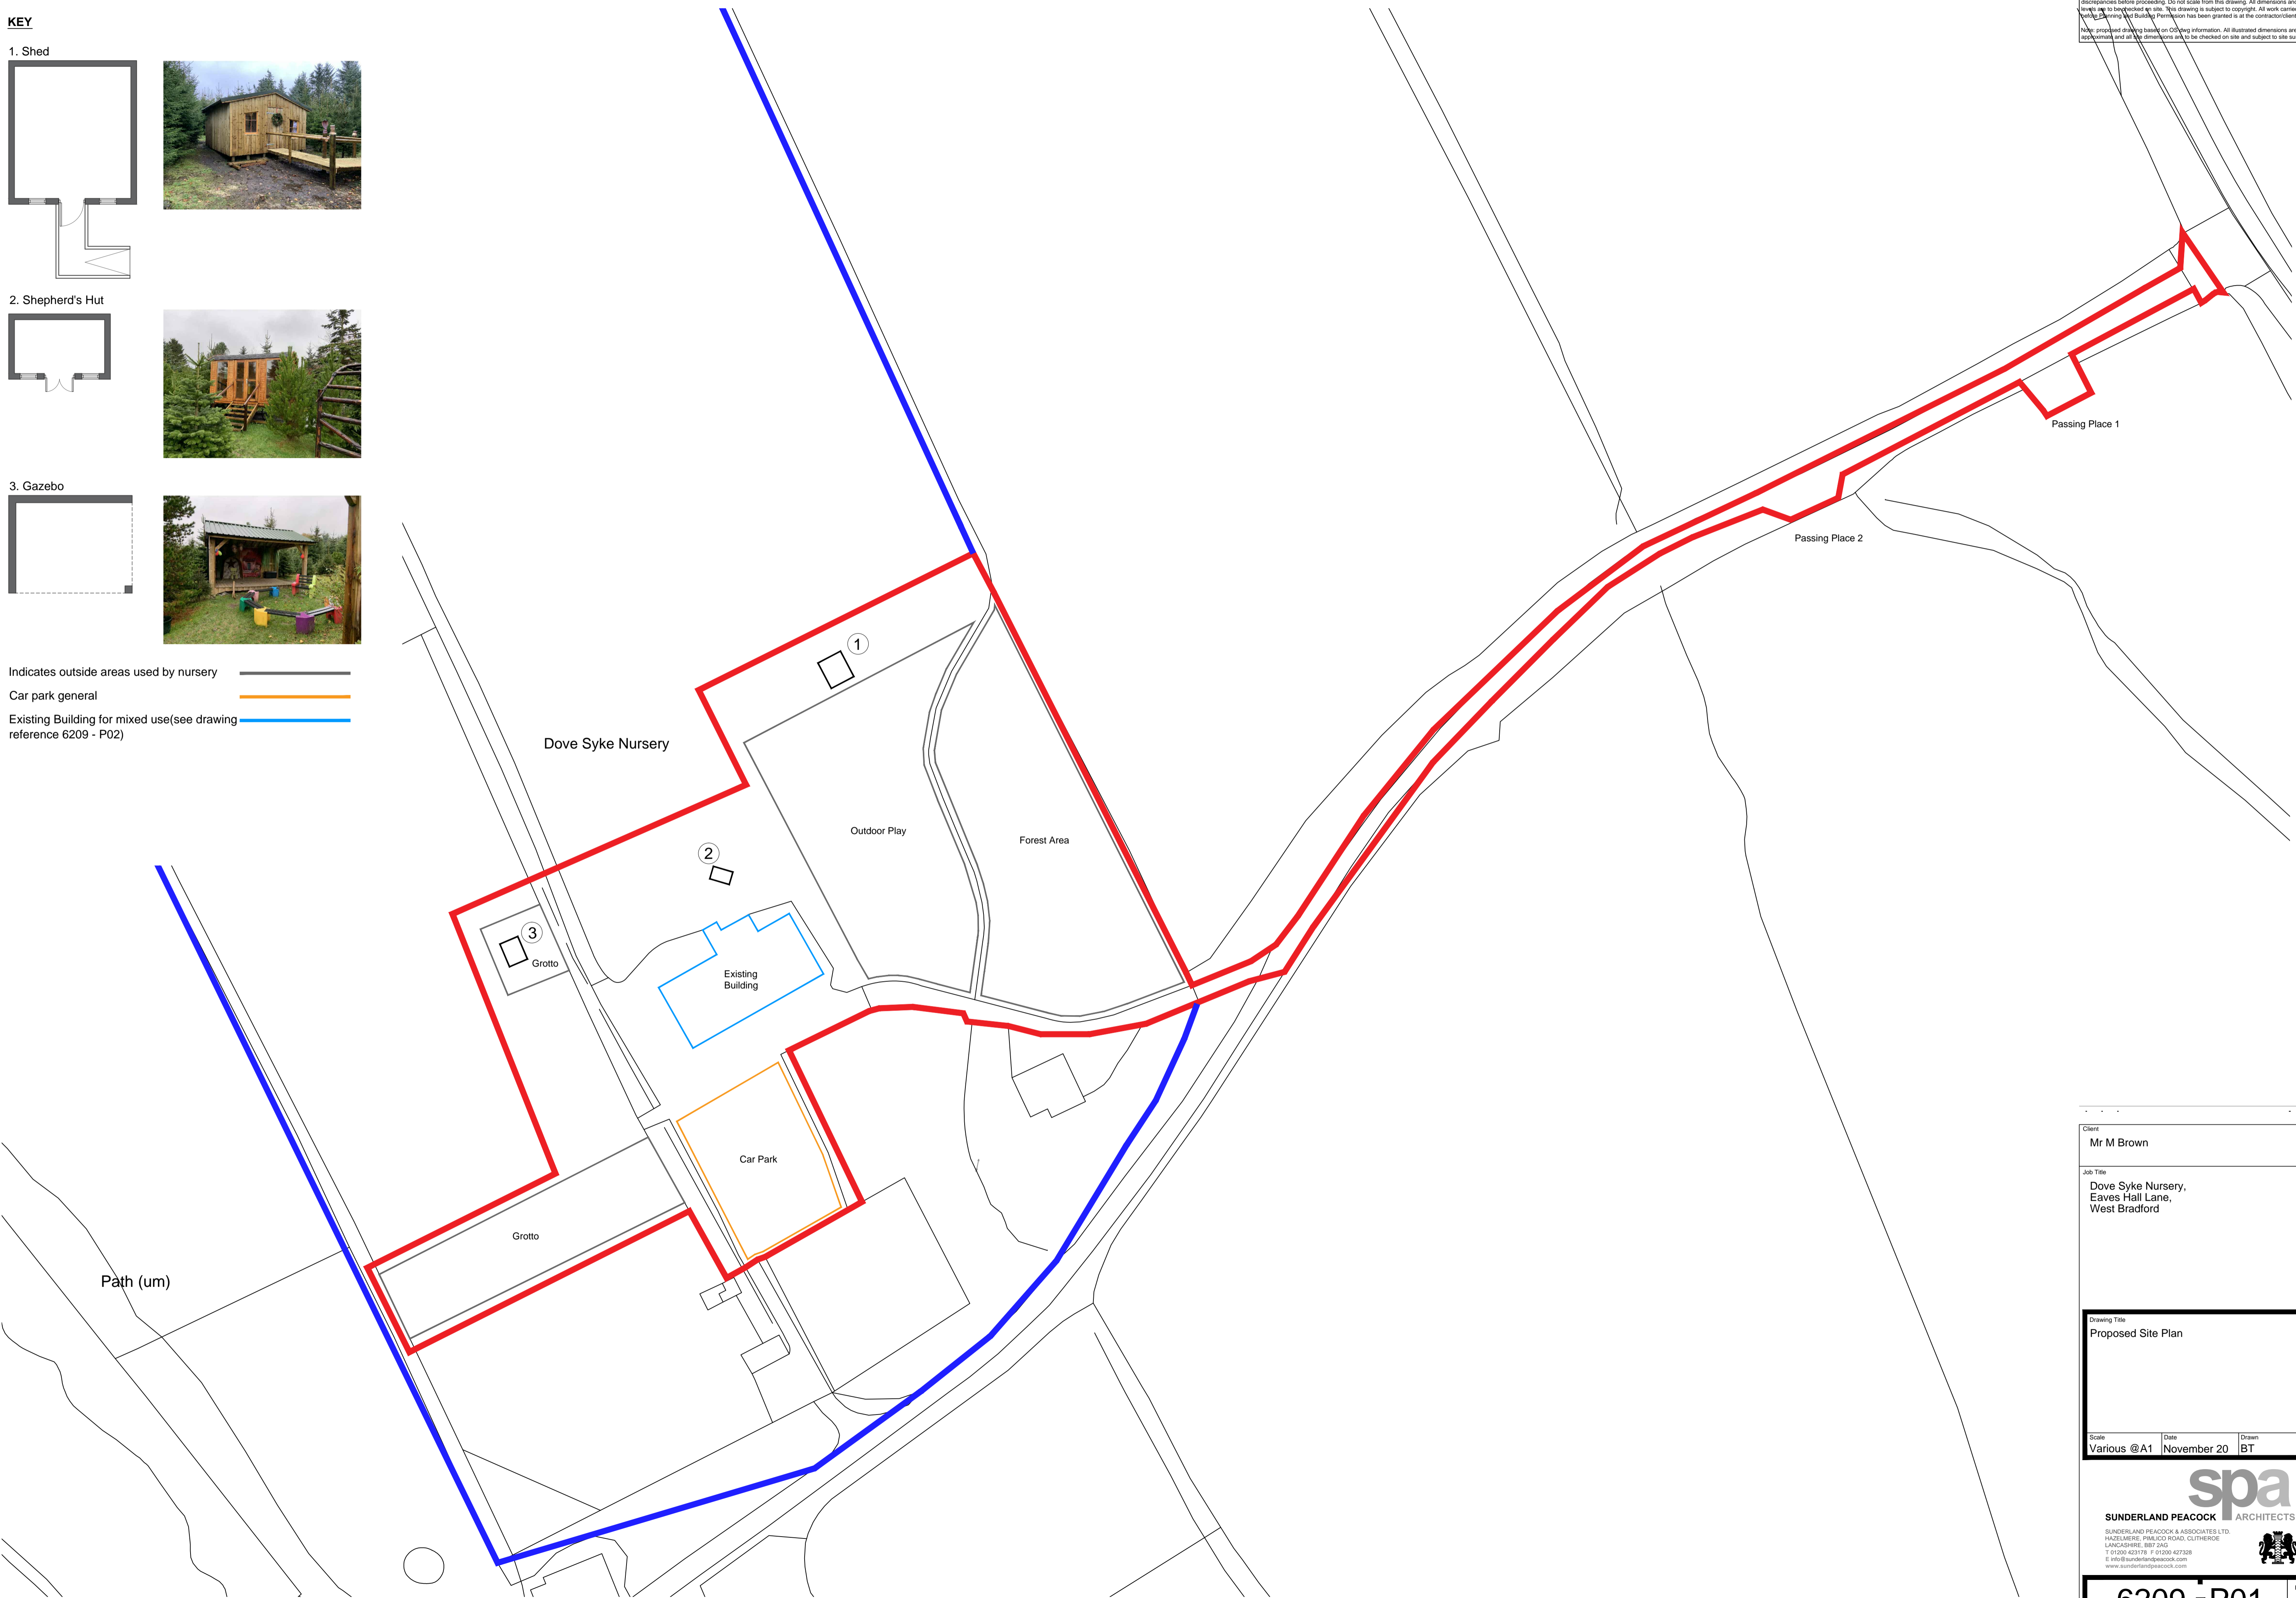

Client		
Mr M Brown		
Job Title		
Dove Syke Nursery, Eaves Hall Lane, West Bradford		
Drawing Title		
Proposed Site Plan		
Scale	Date	Drawn
Various @A1	November 20	BT

spa
SUNDERLAND PEACOCK ARCHITECTS

SUNDERLAND PEACOCK & ASSOCIATES LTD.
HAZELMERE, PABLICO ROAD, CLITHEROE
LANCASHIRE, BB9 2AD
T 01204 423176 F 01204 427329
E info@sunderlandpeacock.com
www.sunderlandpeacock.com

6209 - P01 REV -