



EXISTING SITE PLAN

NEW GARAGE WITH LINK EXTENSION: OVERDALE, DILWORTH LANE, LONGRIDGE, PRESTON, PR3 3ST

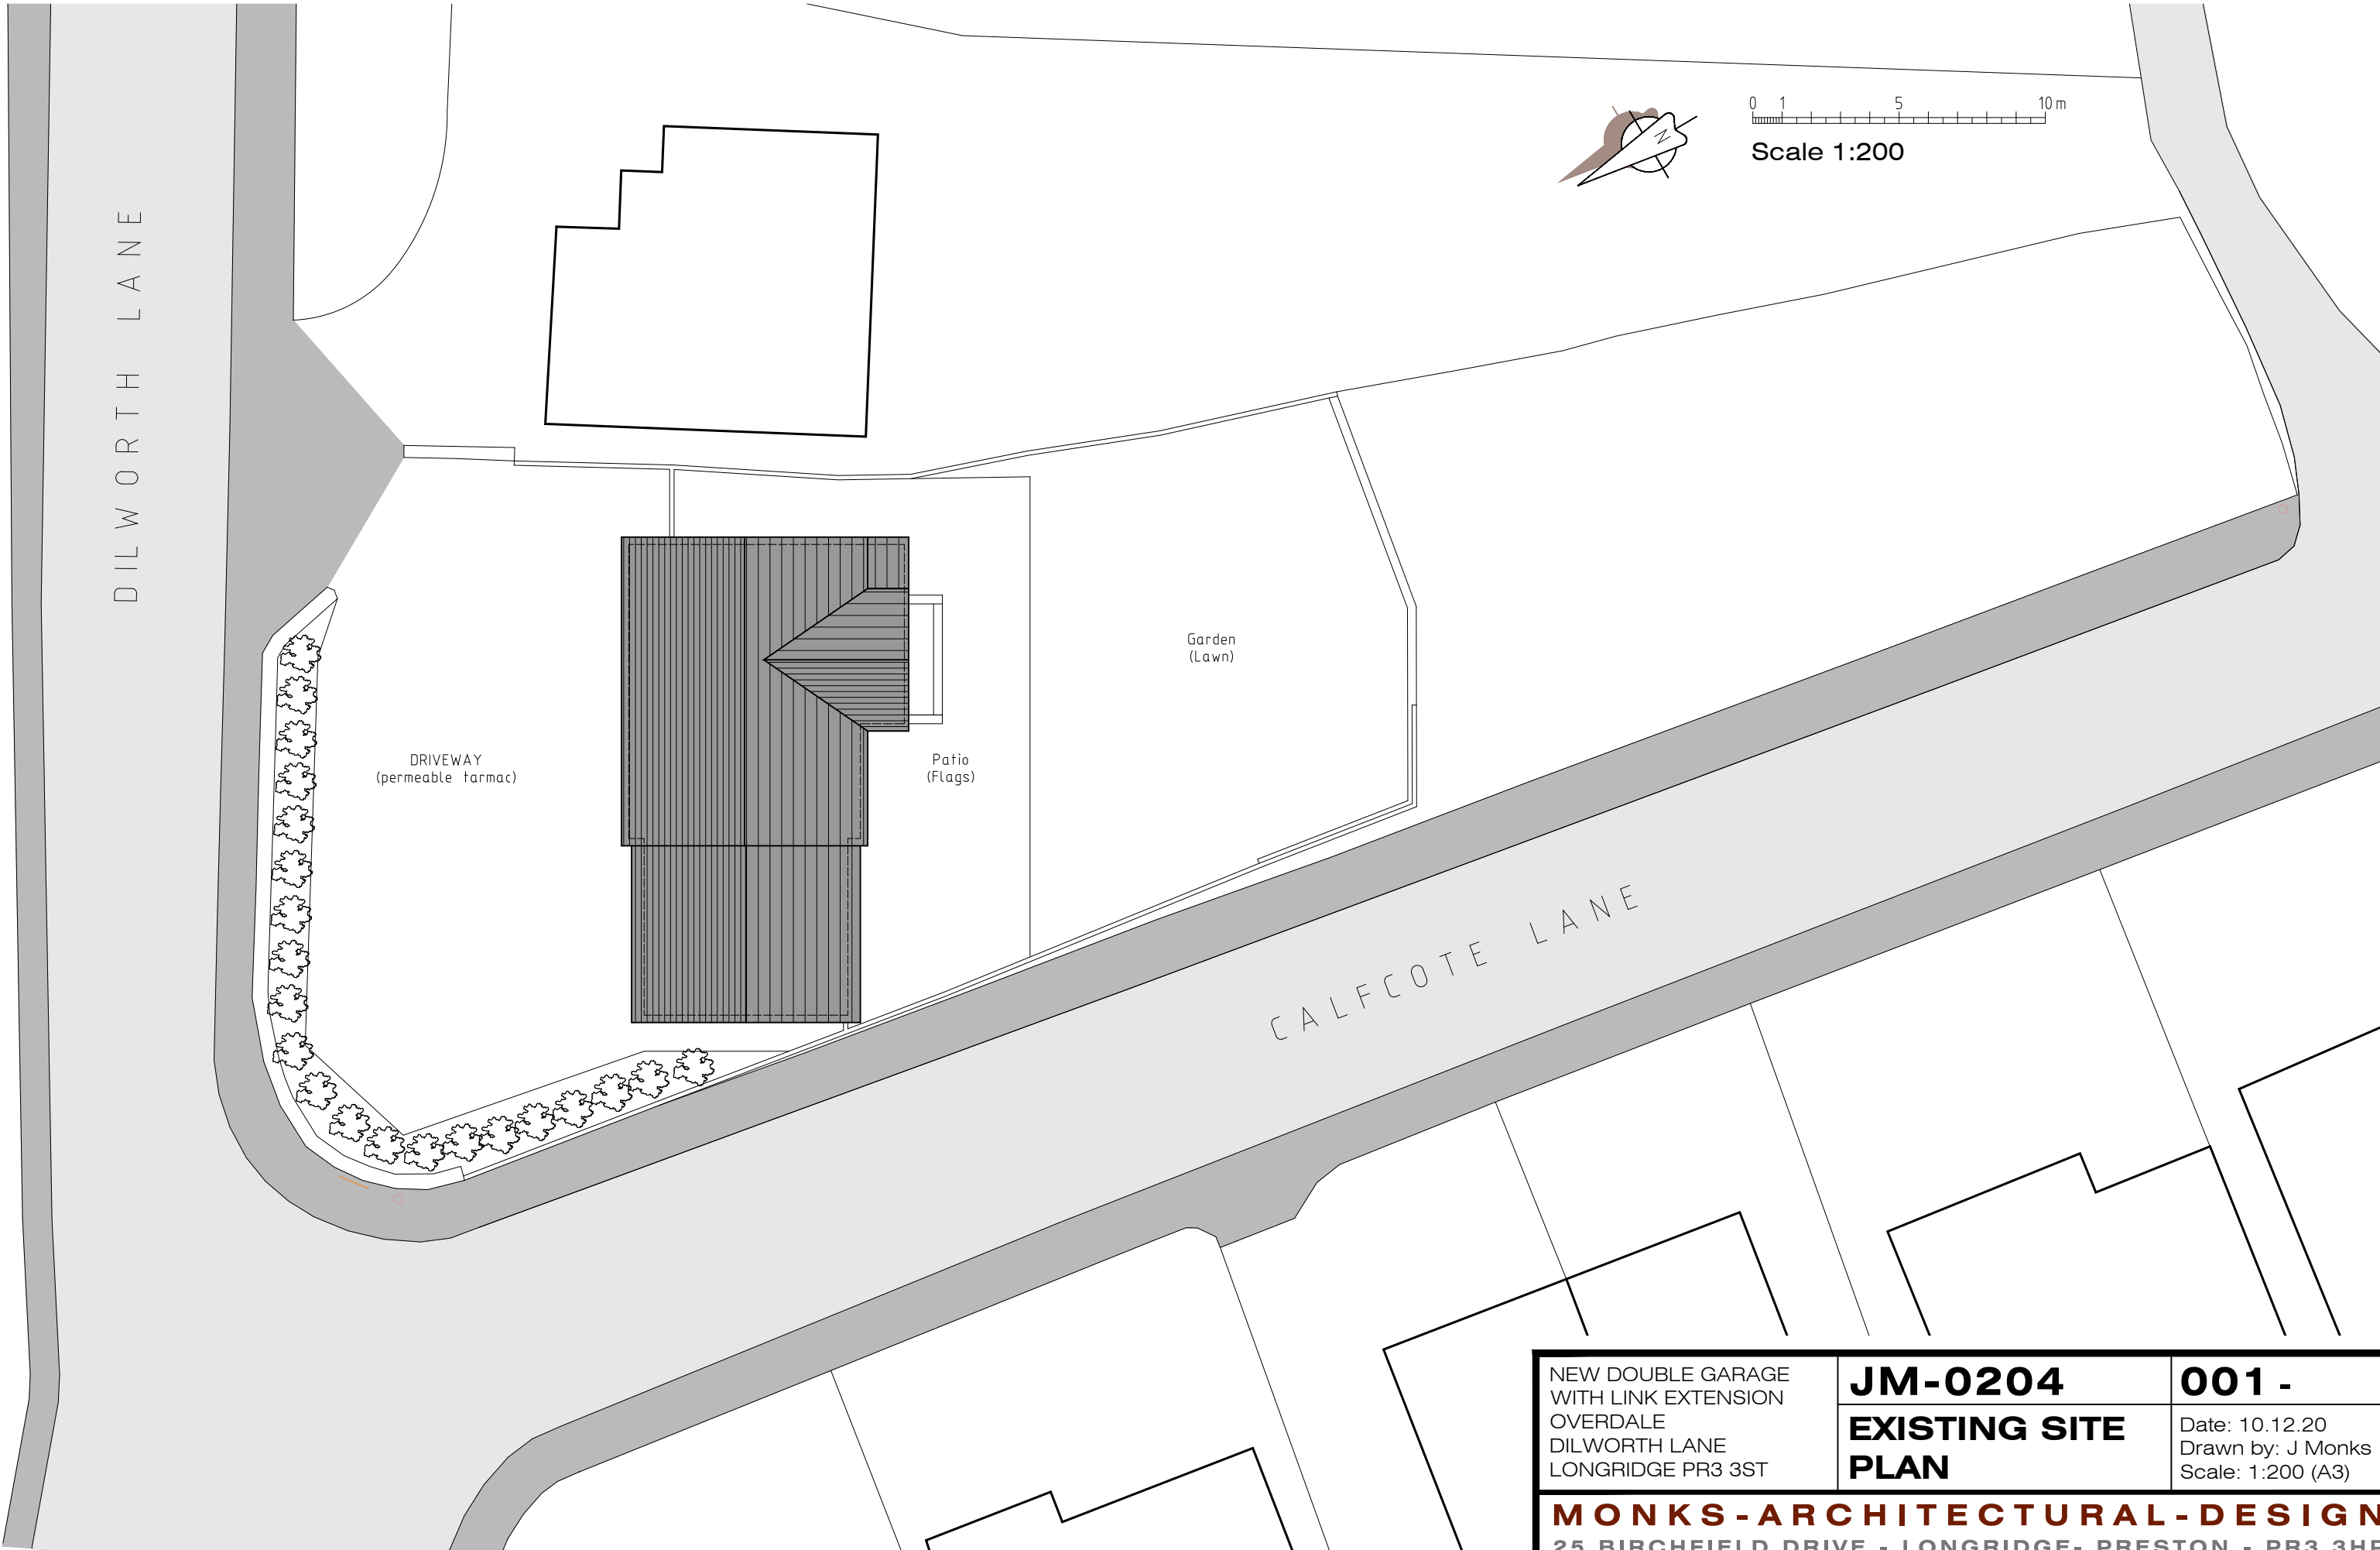

EXISTING GROUND FLOOR PLAN

NEW GARAGE WITH LINK EXTENSION: OVERDALE, DILWORTH LANE, LONGRIDGE, PRESTON, PR3 3ST

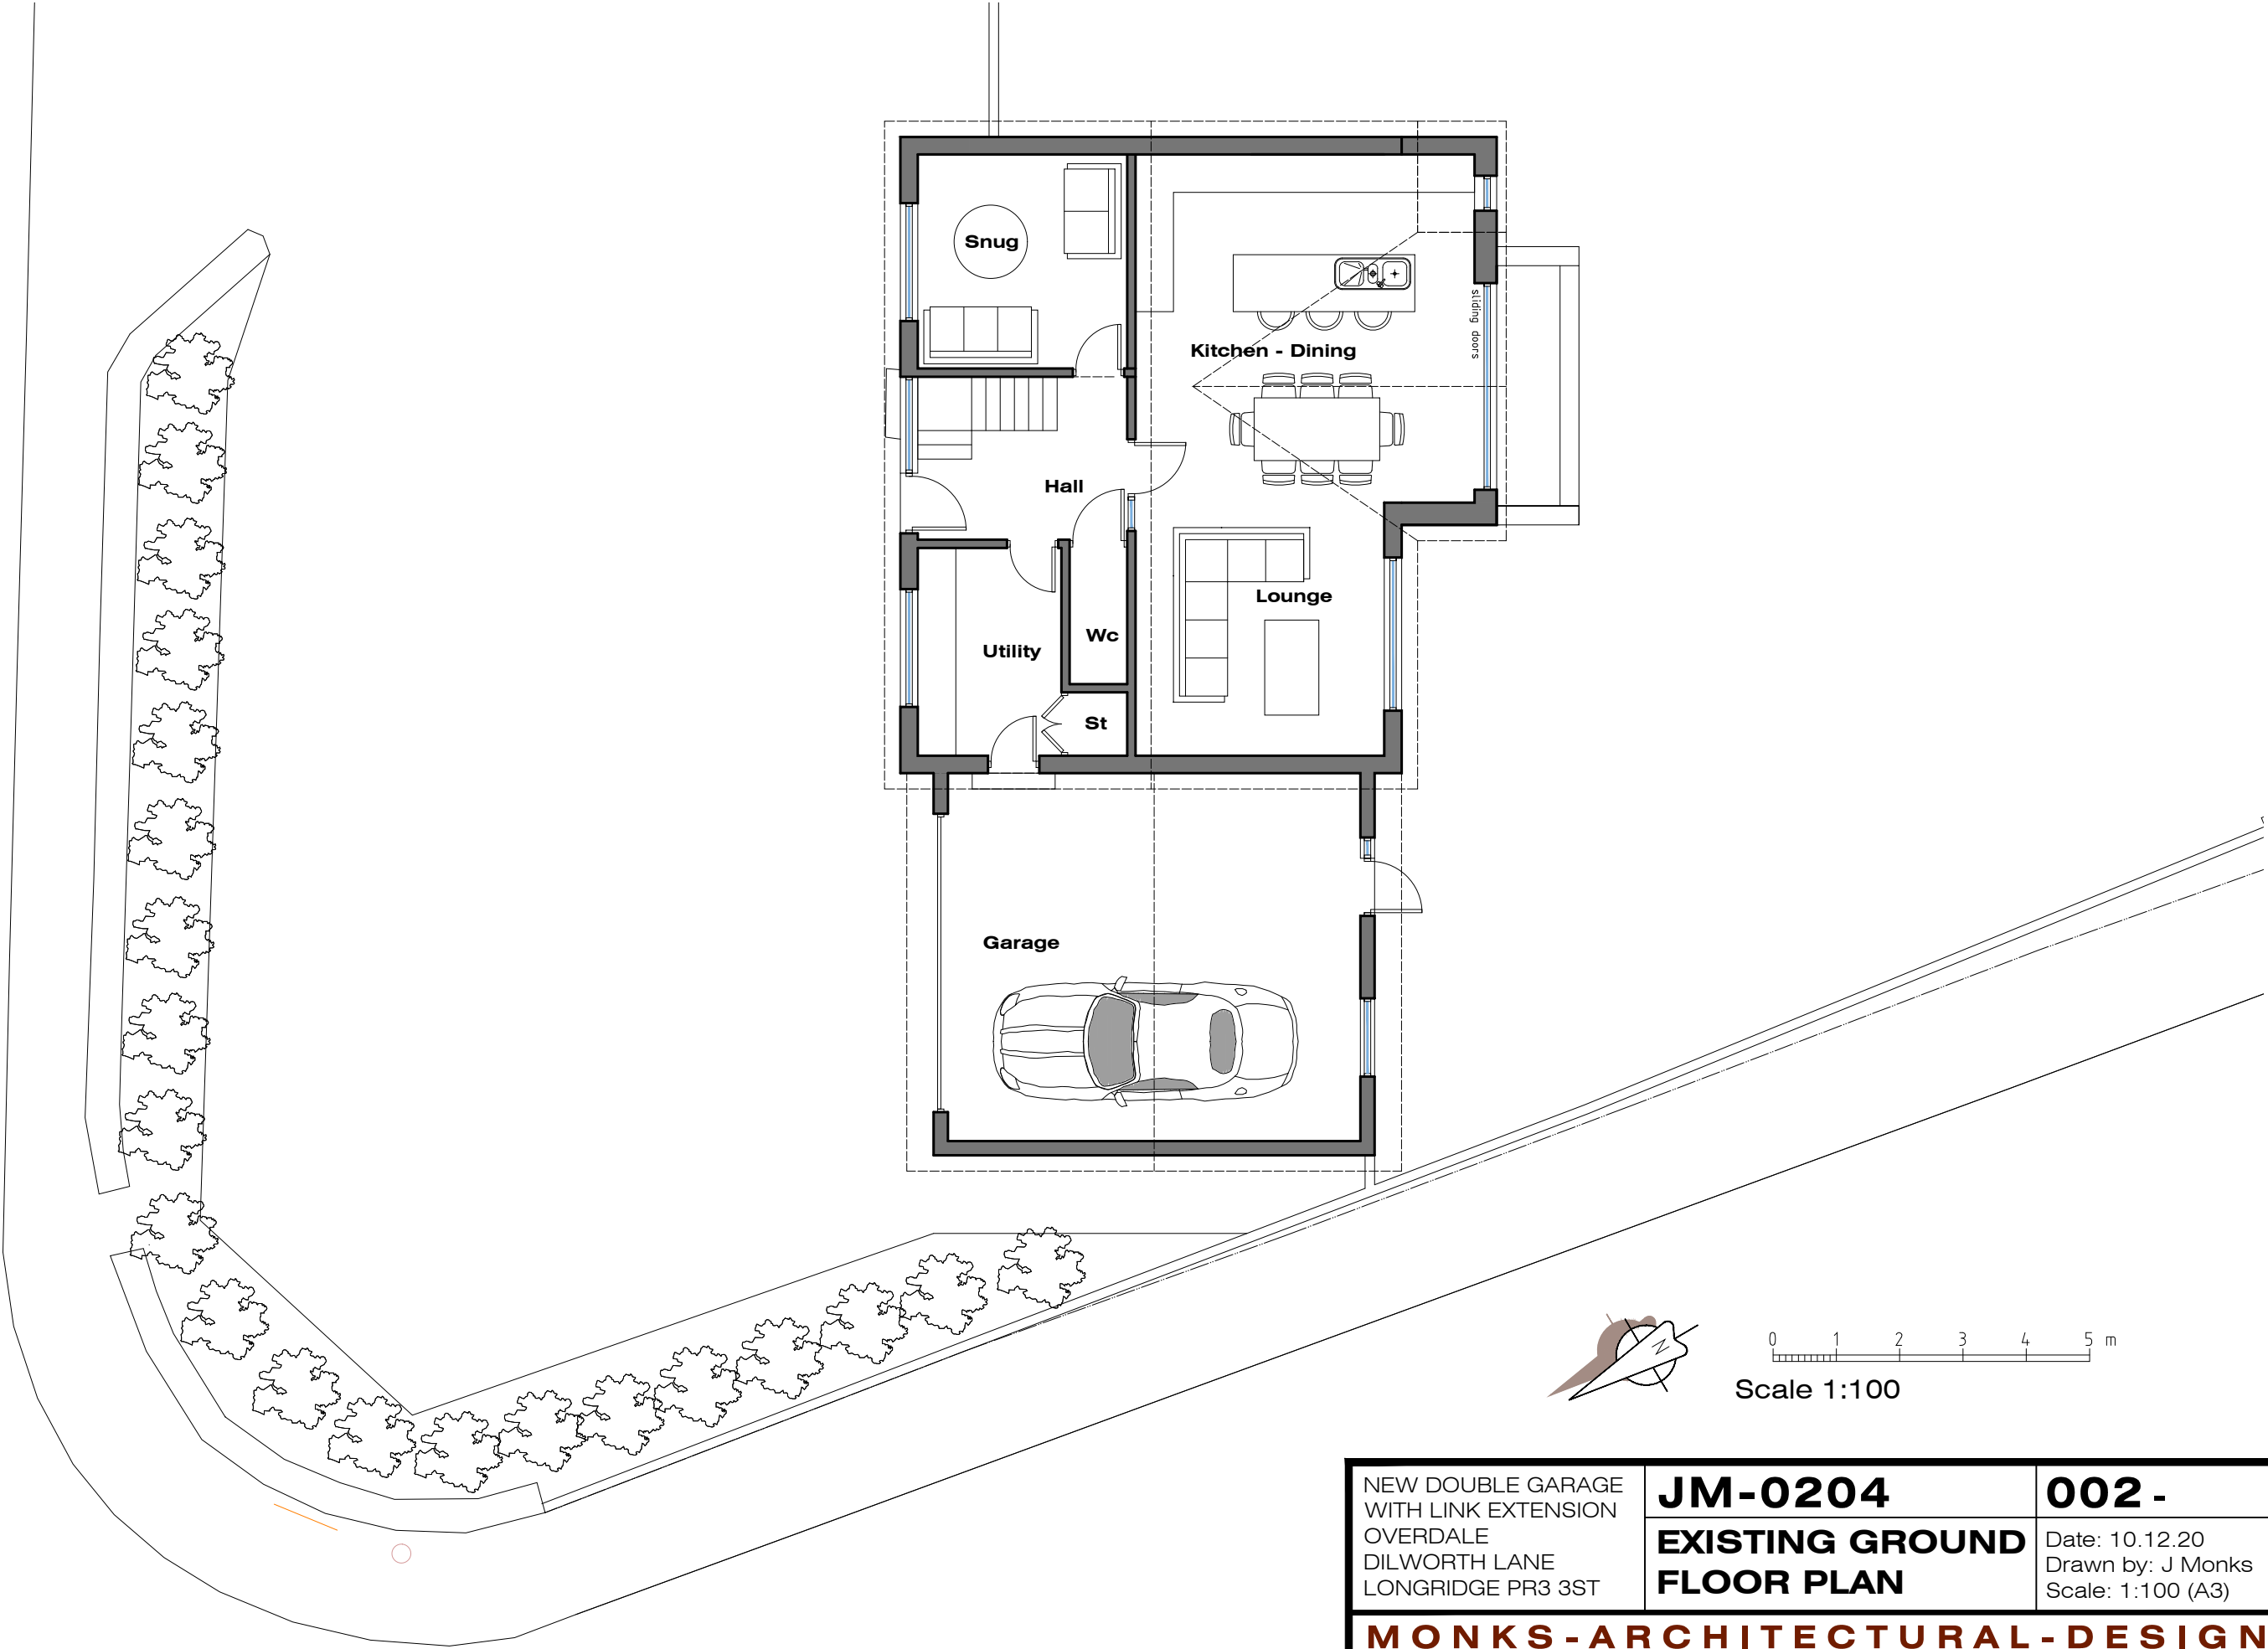

NEW DOUBLE GARAGE WITH LINK EXTENSION OVERDALE DILWORTH LANE LONGRIDGE PR3 3ST	JM-0204	002 -
	EXISTING GROUND FLOOR PLAN	Date: 10.12.20 Drawn by: J Monks Scale: 1:100 (A3)


MONKS-ARCHITECTURAL-DESIGN
25 BIRCHFIELD DRIVE - LONGRIDGE- PRESTON - PR3 3HP

EXISTING ELEVATIONS

NEW GARAGE WITH LINK EXTENSION: OVERDALE, DILWORTH LANE, LONGRIDGE, PRESTON, PR3 3ST




Front (North) Elevation

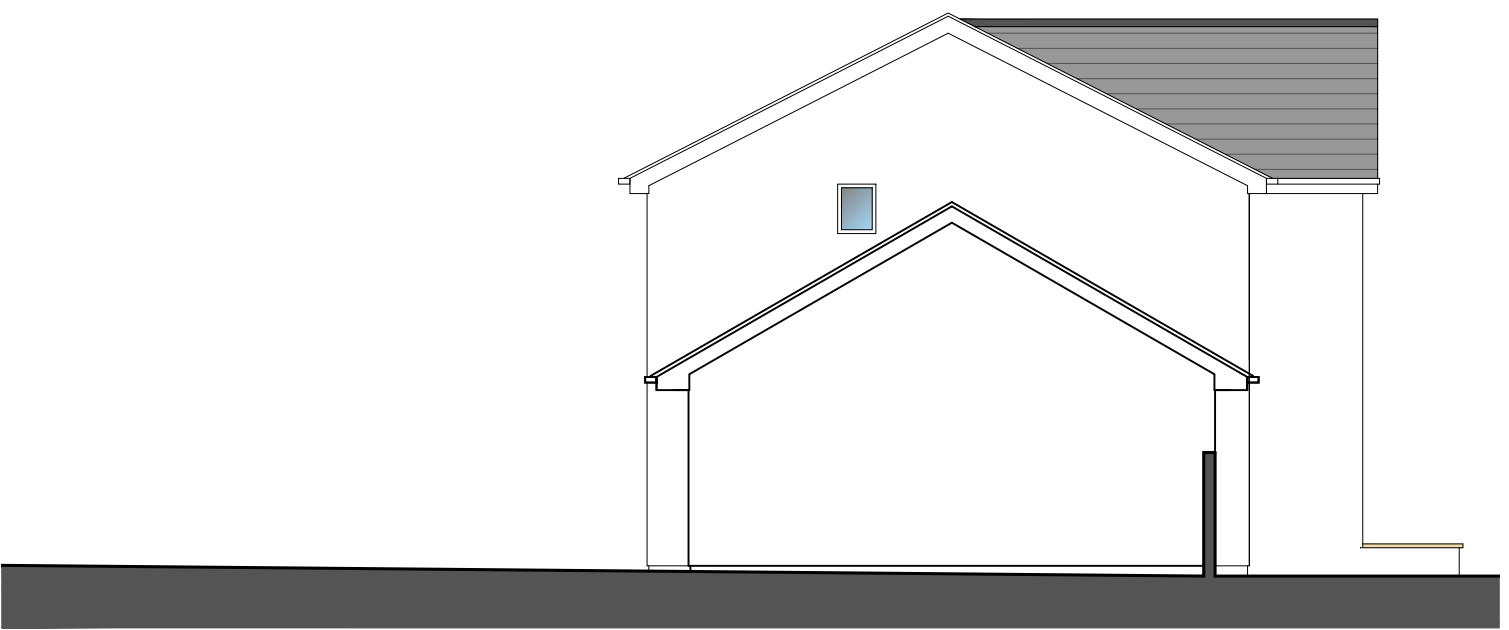

Side (West) Elevation



Rear (South) Elevation

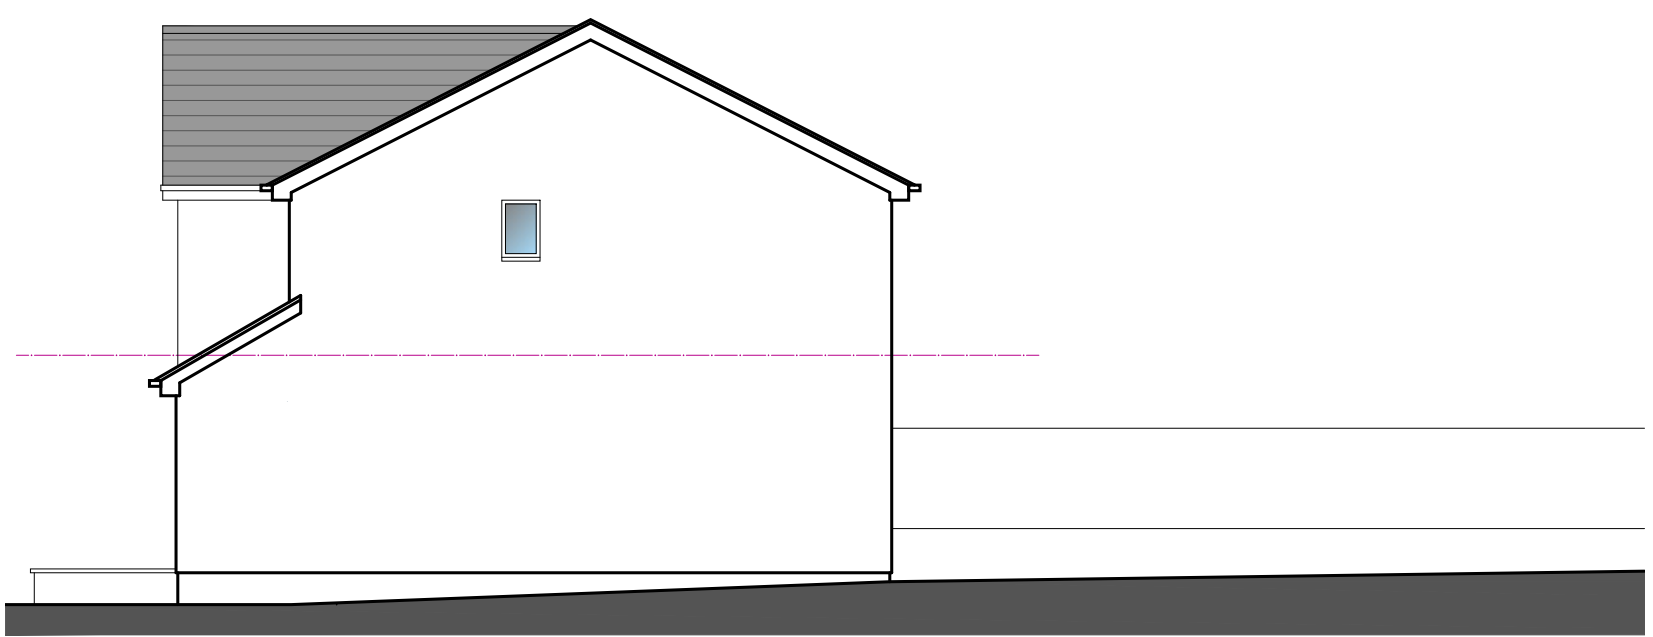

Side (East) Elevation