



LOCATION PLAN

OVERDALE, DILWORTH LANE, LONGRIDGE, PRESTON, PR3 3ST

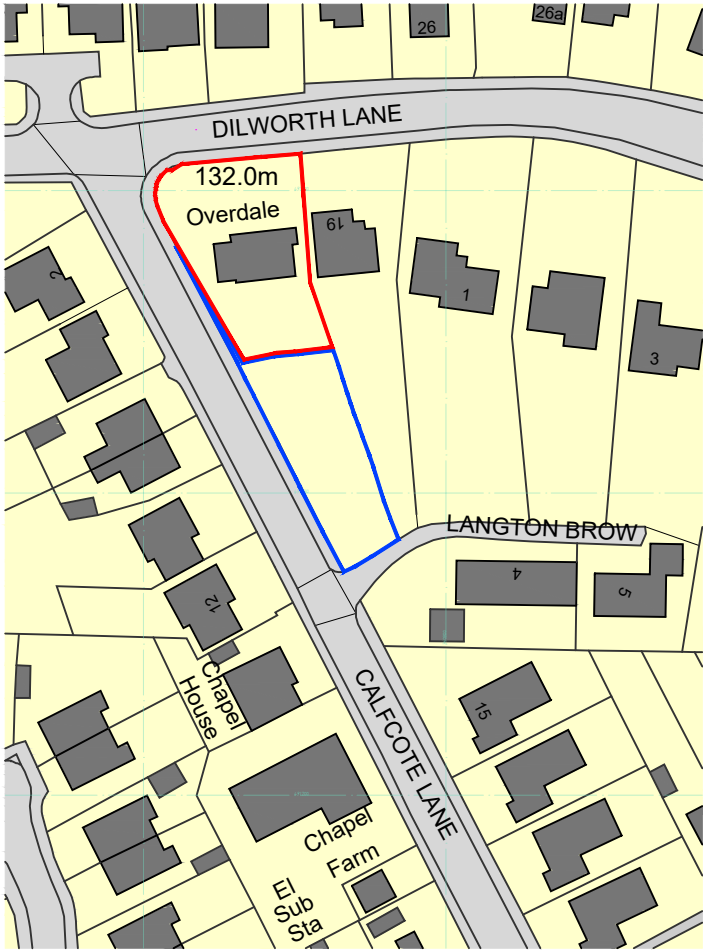

Ordnance Survey, (c) Crown Copyright 2018. All rights reserved. Licence number 100022432

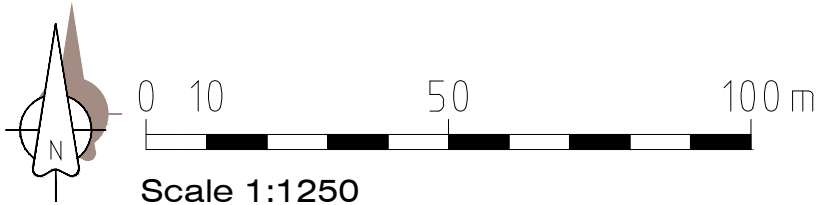

NEW DOUBLE GARAGE WITH LINK EXTENSION OVERDALE DILWORTH LANE LONGRIDGE PR3 3ST	JM-0204	LP -
	EXISTING SITE PLAN	Date: 10.12.20 Drawn by: J Monks Scale: 1:1250 (A4)
MONKS-ARCHITECTURAL-DESIGN		
25 BIRCHFIELD DRIVE - LONGRIDGE- PRESTON - PR3 3HP		