


PROPOSED GROUND FLOOR PLAN

NEW GARAGE WITH LINK EXTENSION: OVERDALE, DILWORTH LANE, LONGRIDGE, PRESTON, PR3 3ST

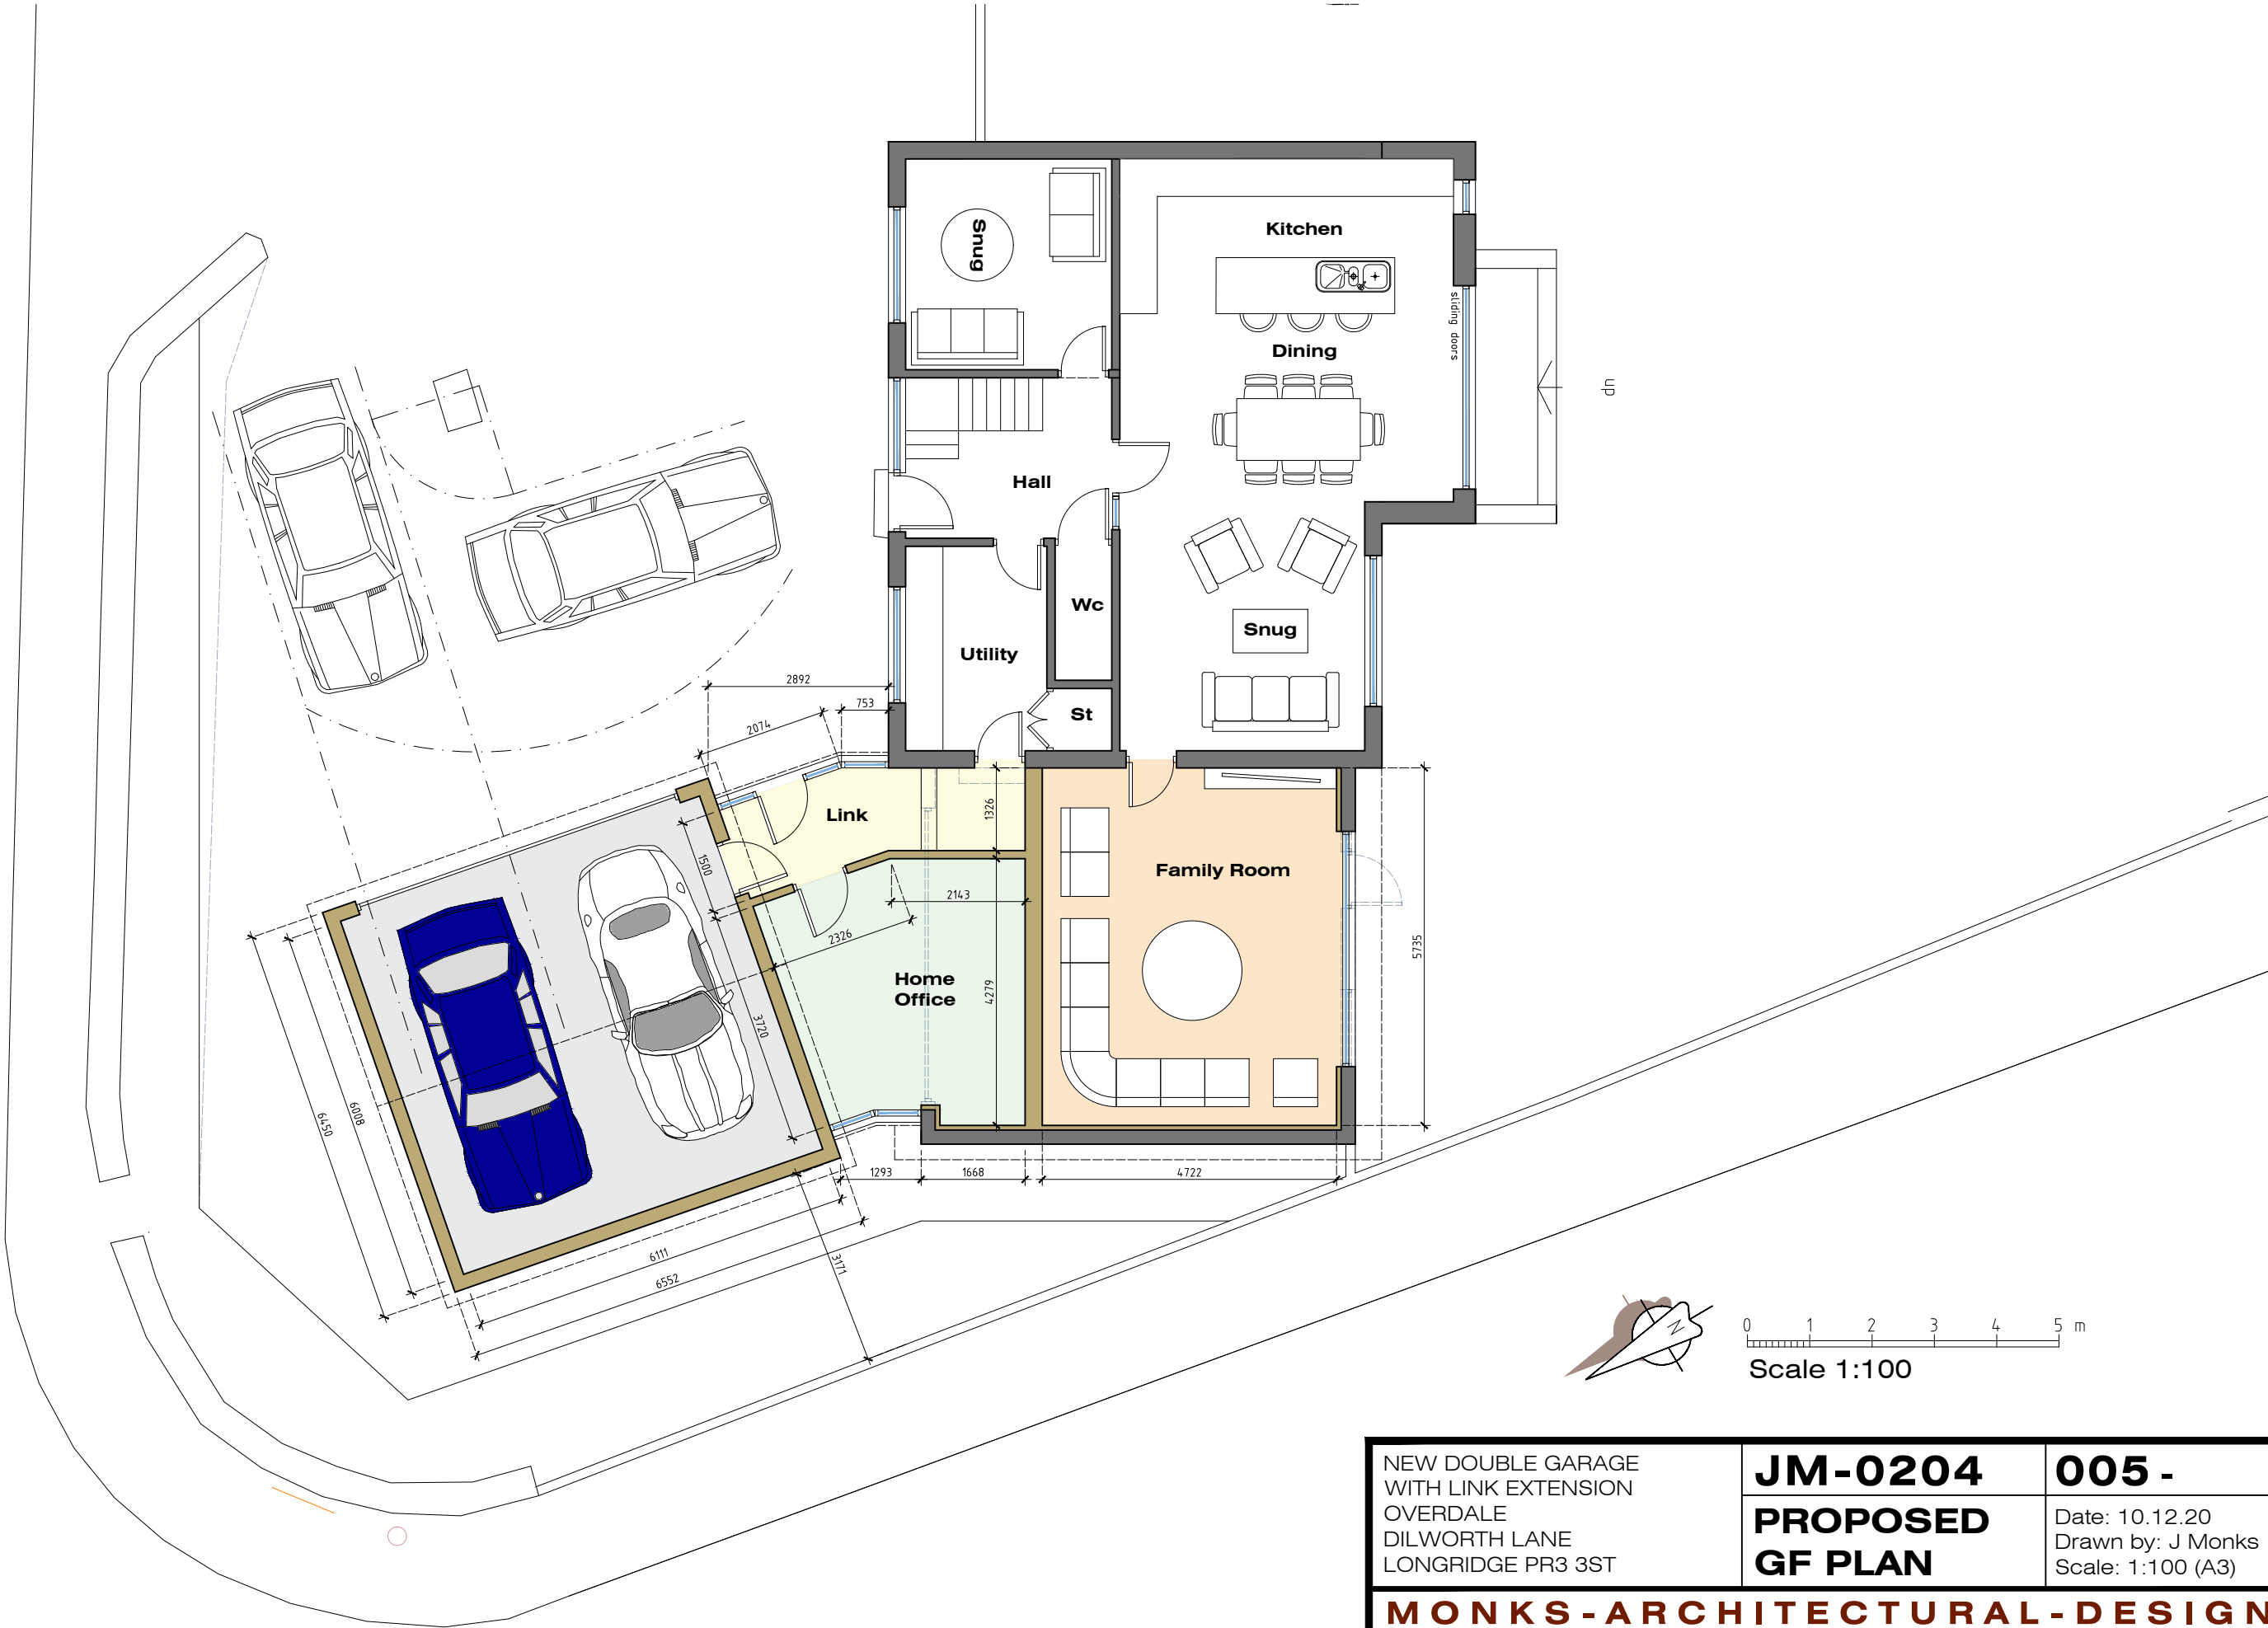


NEW DOUBLE GARAGE WITH LINK EXTENSION OVERDALE DILWORTH LANE LONGRIDGE PR3 3ST	JM-0204	005 -
	PROPOSED GF PLAN	Date: 10.12.20 Drawn by: J Monks Scale: 1:100 (A3)


MONKS-ARCHITECTURAL-DESIGN
25 BIRCHFIELD DRIVE - LONGRIDGE- PRESTON - PR3 3HP

PROPOSED ELEVATIONS - 1

NEW GARAGE WITH LINK EXTENSION: OVERDALE, DILWORTH LANE, LONGRIDGE, PRESTON, PR3 3ST

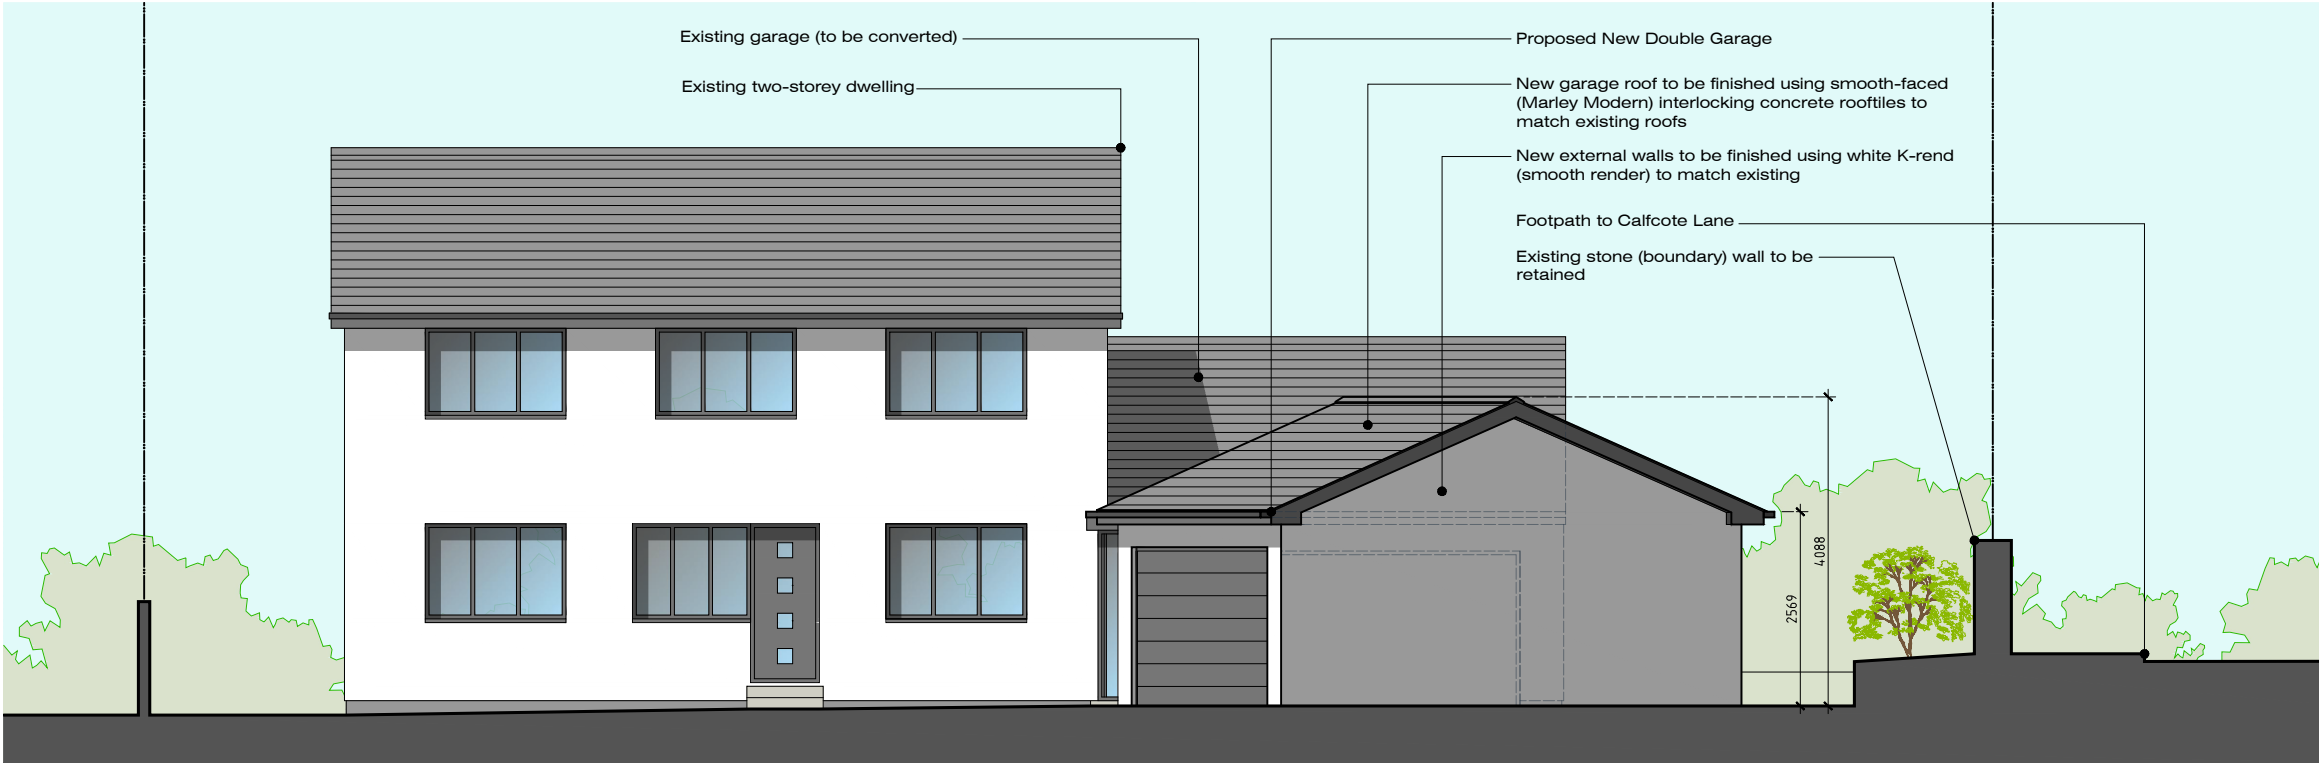

Front (North) Elevation

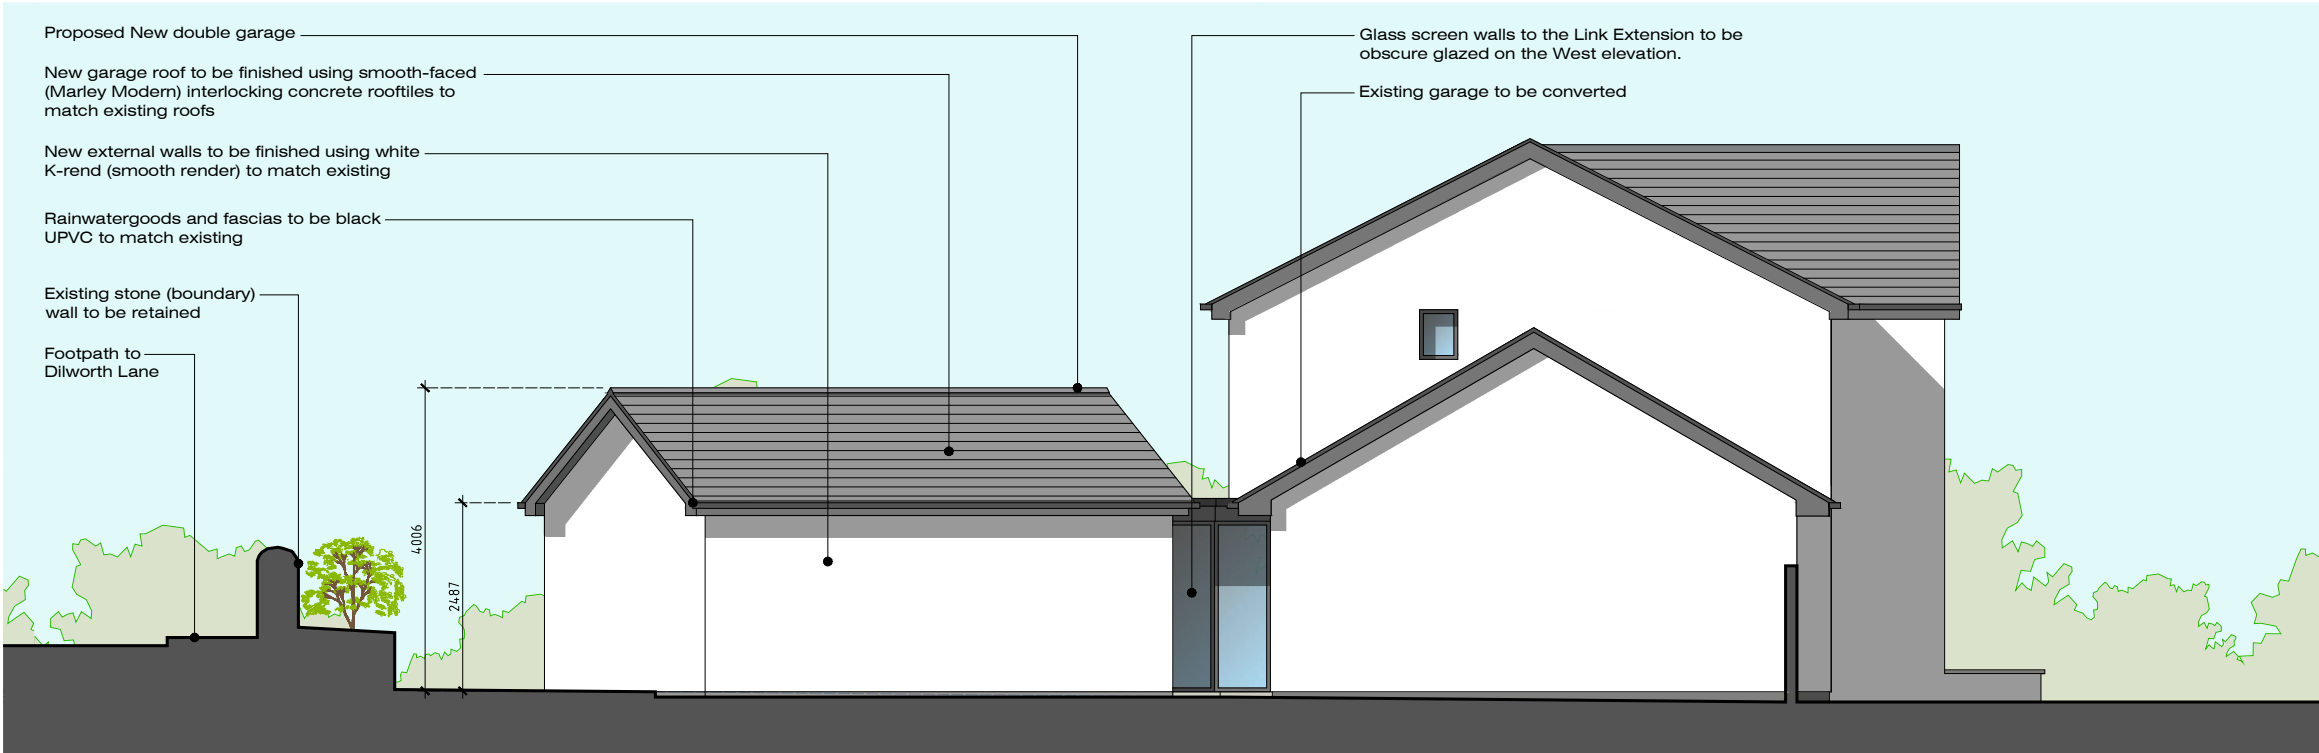

Side (West) Elevation

NEW DOUBLE GARAGE
WITH LINK EXTENSION
OVERDALE
DILWORTH LANE
LONGRIDGE PR3 3ST

JM-0204

**PROPOSED
ELEVATIONS-1**

006 -

Date: 09.12.20
Drawn by: J Monks
Scale: 1:100 (A3)


MONKS-ARCHITECTURAL-DESIGN
25 BIRCHFIELD DRIVE - LONGRIDGE- PRESTON - PR3 3HP

PROPOSED ELEVATIONS - 2

NEW GARAGE WITH LINK EXTENSION: OVERDALE, DILWORTH LANE, LONGRIDGE, PRESTON, PR3 3ST



Rear (South) Elevation

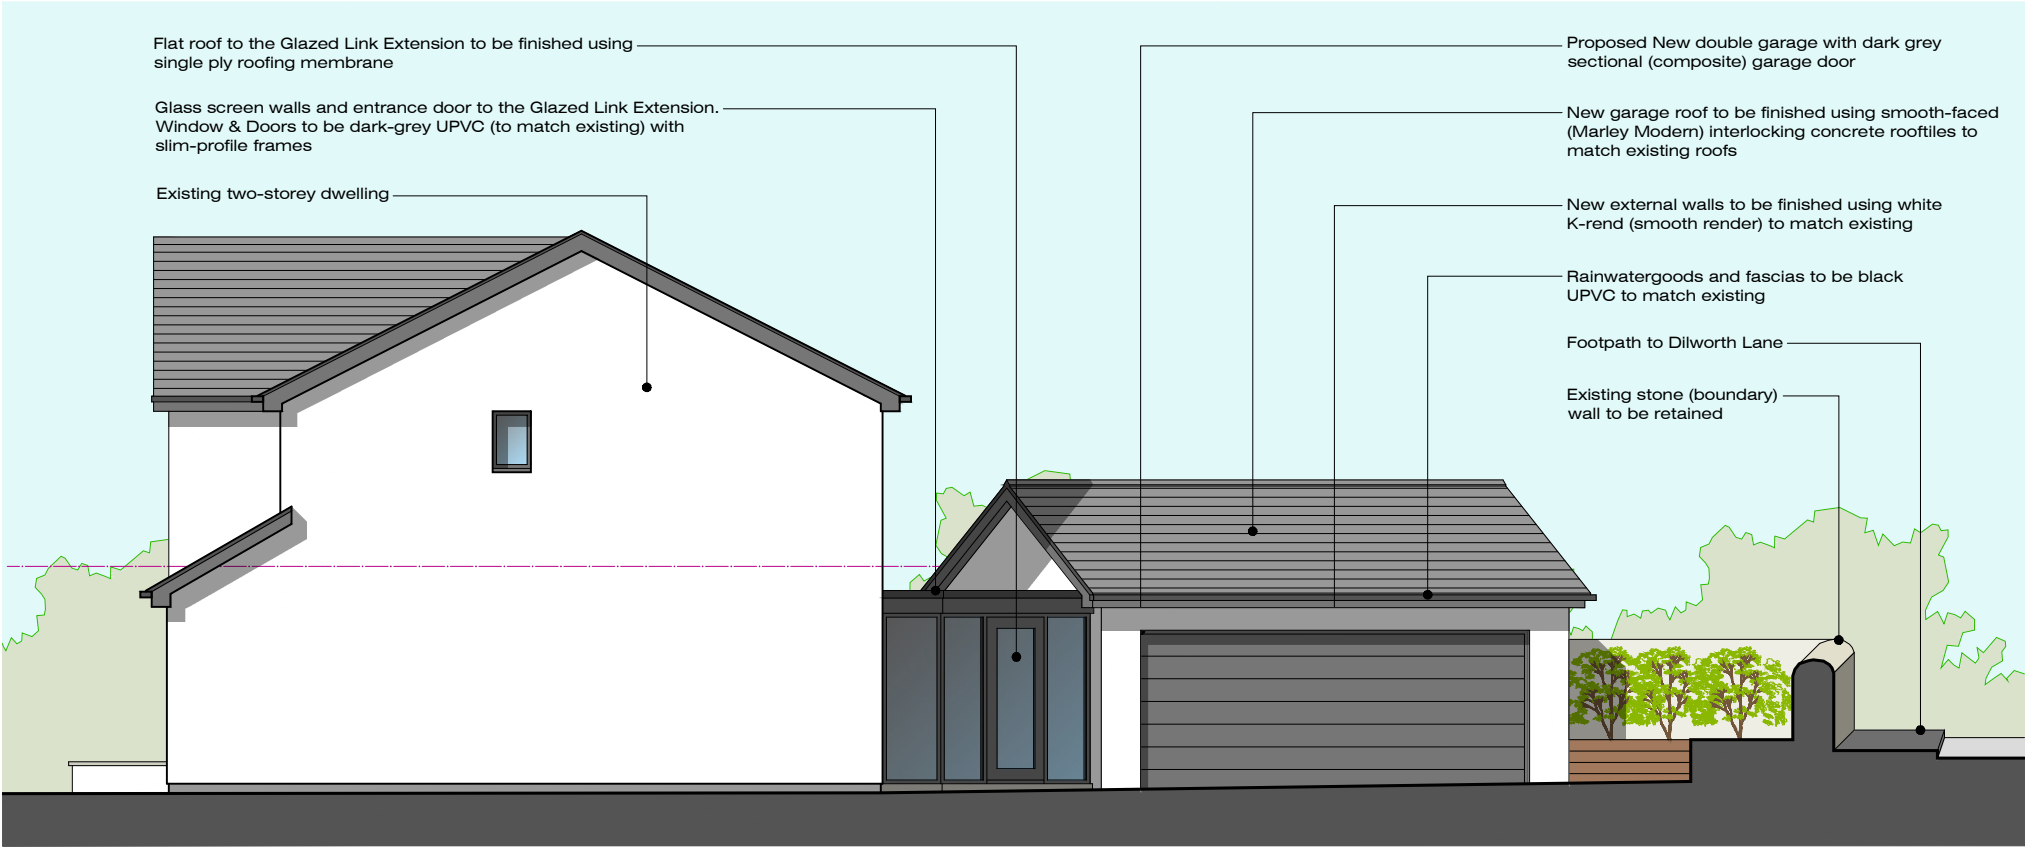

Side (East) Elevation

NEW DOUBLE GARAGE WITH LINK EXTENSION OVERDALE DILWORTH LANE LONGRIDGE PR3 3ST	JM-0204	007 -
	PROPOSED ELEVATIONS-2	Date: 09.12.20 Drawn by: J Monks Scale: 1:100 (A3)
MONKS-ARCHITECTURAL-DESIGN		
25 BIRCHFIELD DRIVE - LONGRIDGE- PRESTON - PR3 3HP		