
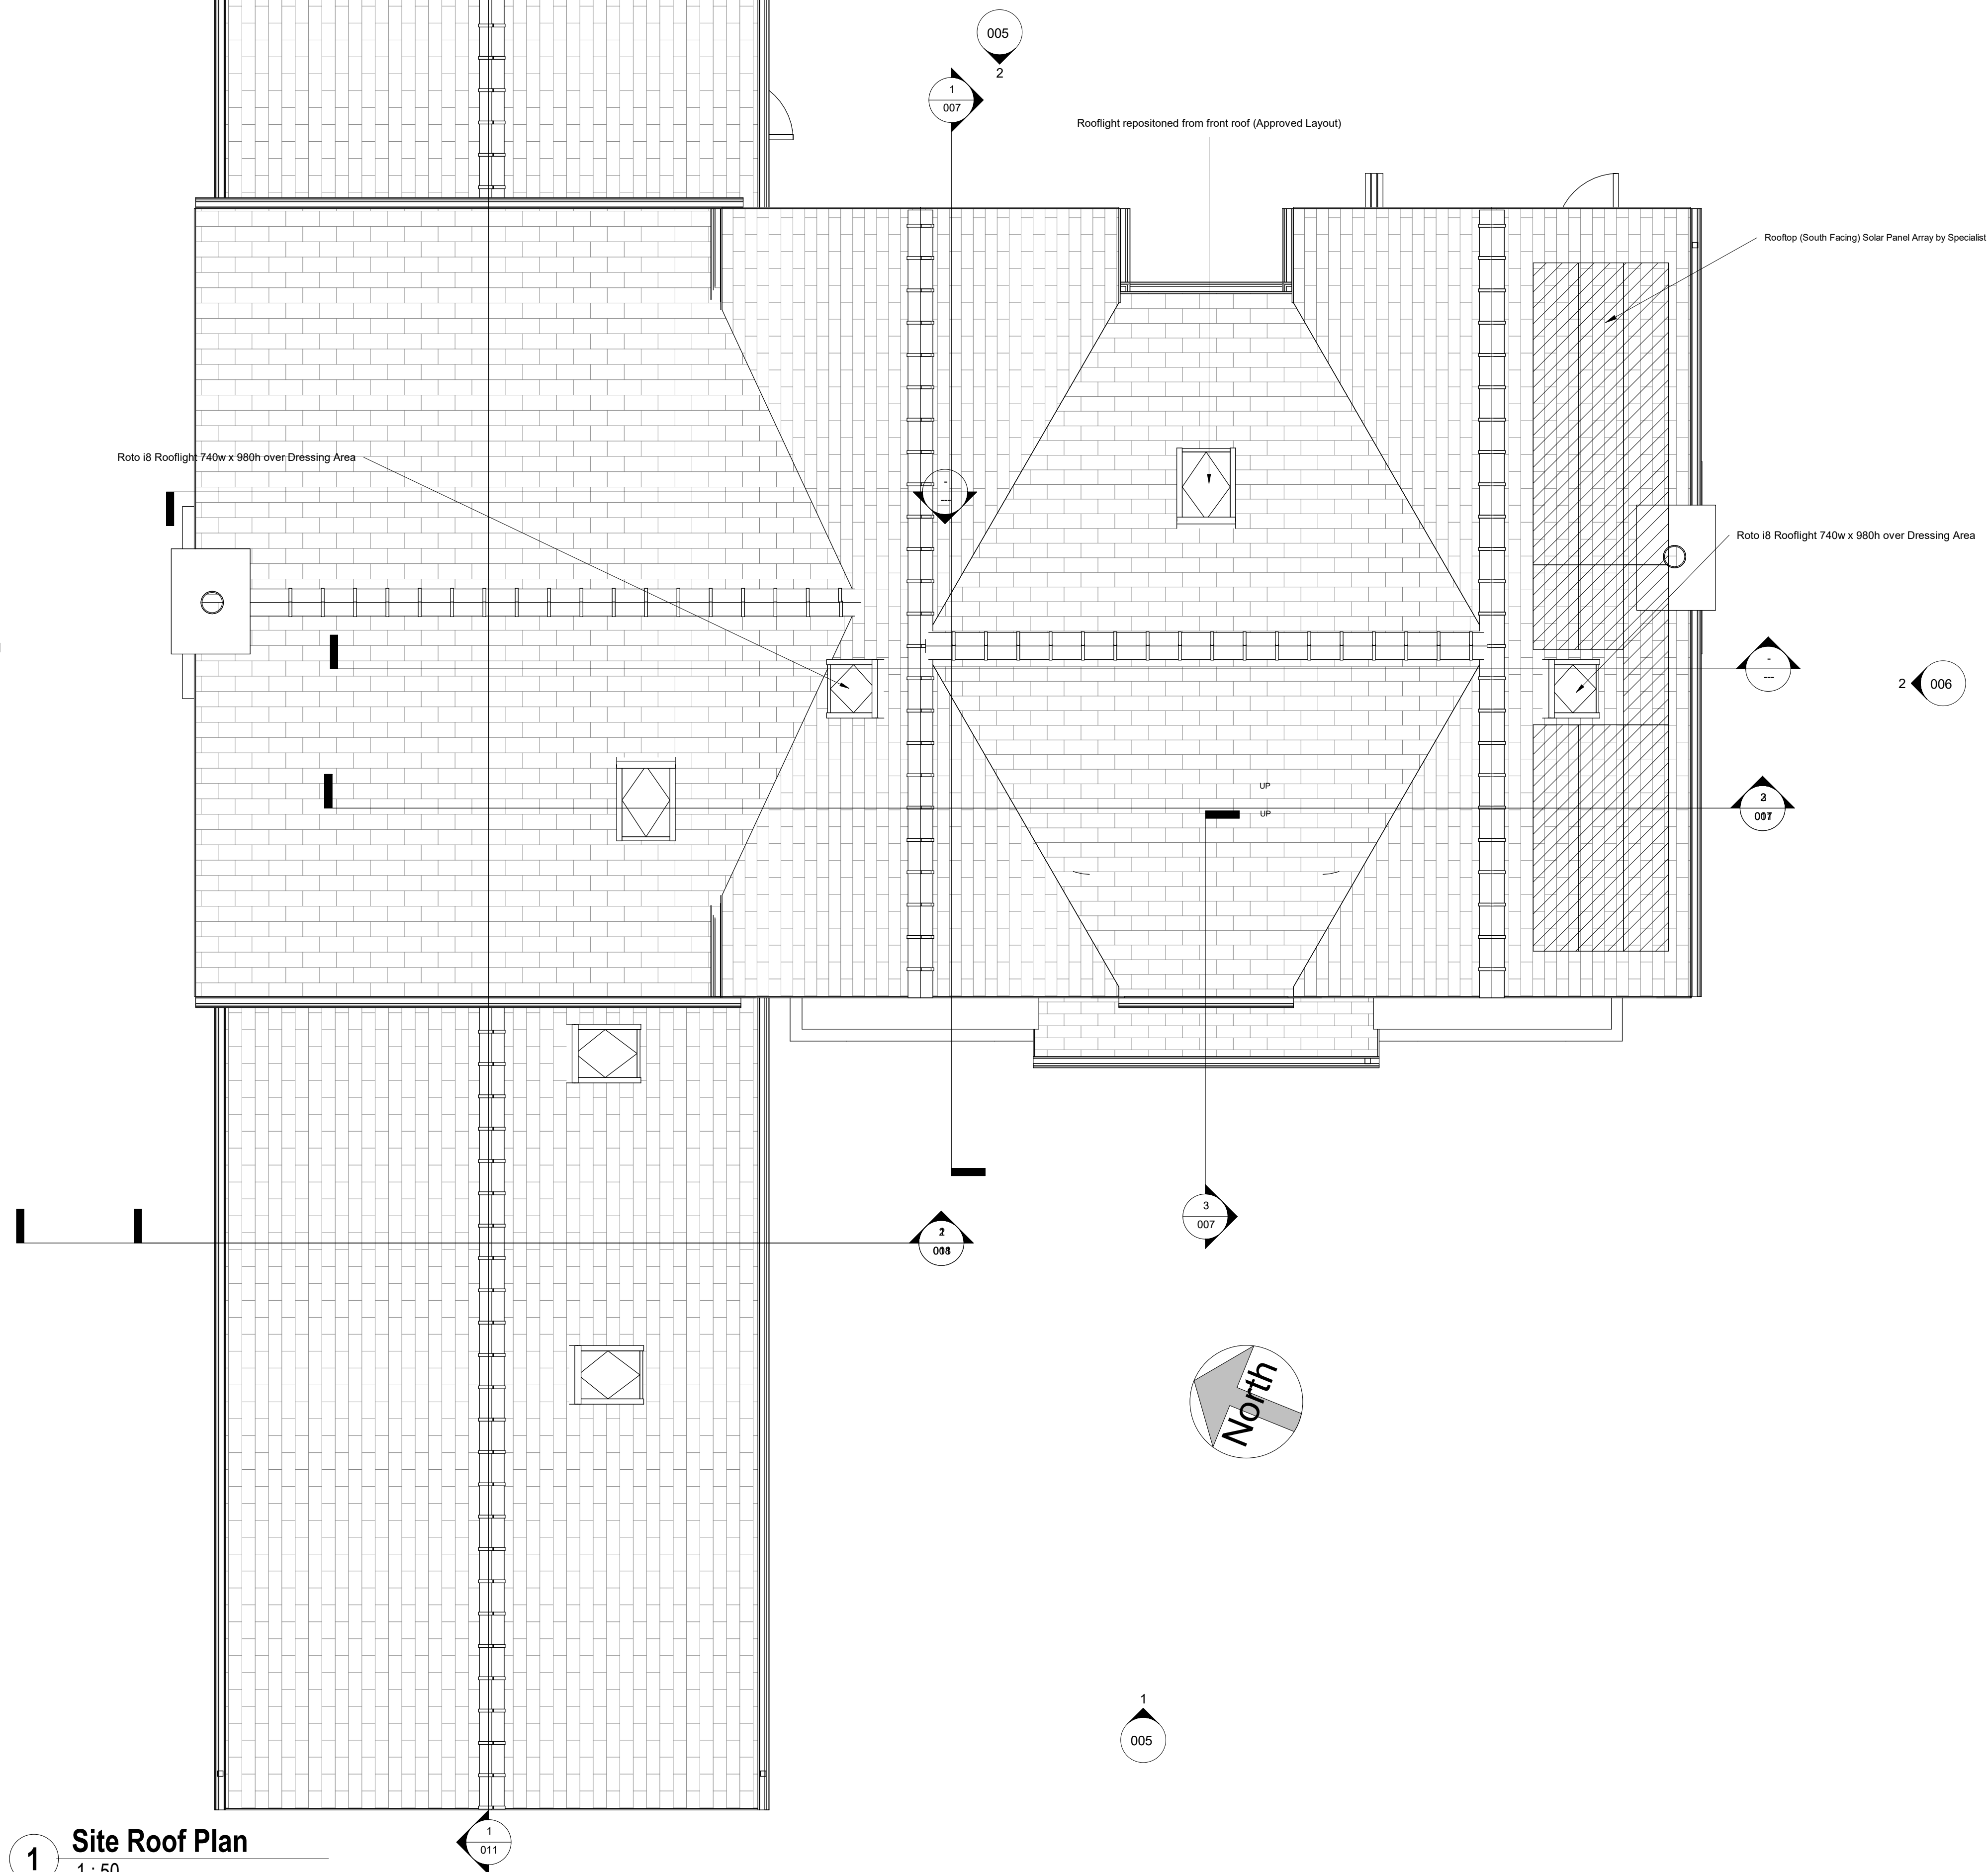


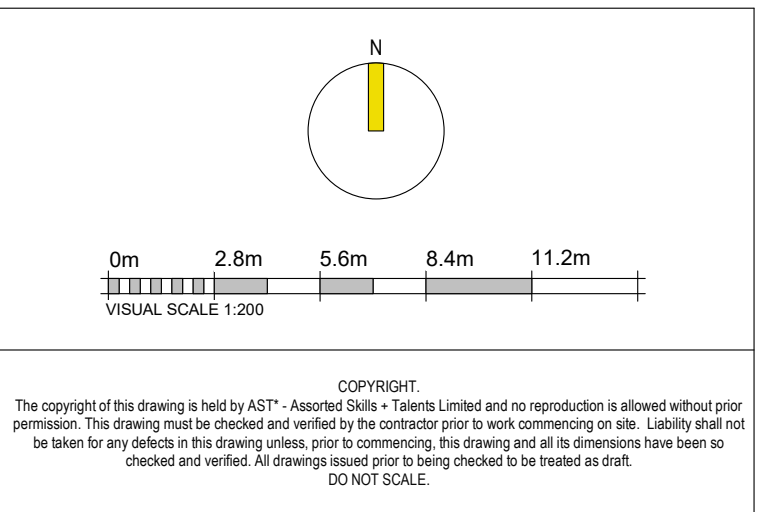

rev	description	date	drawn	check
Revision Schedule				

Assorted Skills + Talents*
North Studio
3 Cobourg Street, Manchester, M1 3GY.
Studio Level
48 Charlotte Street, London, W1T 2NS.

www.assortedskillstalents.com

**ASSORTED
SKILLS +
TALENTS**

client:
Mr & Mrs Burton

project:

Proposed House Type Amendments

Plot 7, The Oaks, Whalley, Lancashire

drawing:

Roof Plan

drawing no: 11_2020 -009		project - originator - volume - level - type - role - drawing number rev:		drawn: 04/06/20	
original by: DFH	issue status: PLANNING			scale: 1 : 50 @A1	
checked by: DKC					