


This drawing is to be read in conjunction with all relevant Architect, consultants' and specialists' drawings and specifications. The Architect is to be notified of any discrepancies before proceeding. Do not scale from this drawing. All dimensions and levels are to be checked on site. This drawing is subject to copyright. All work carried out before Planning and Building Permission has been granted is at the contractor/clients risk.


Note: proposed drawing based on OS dwg information. All illustrated dimensions are approximate and all site dimensions are to be checked on site and subject to site survey.

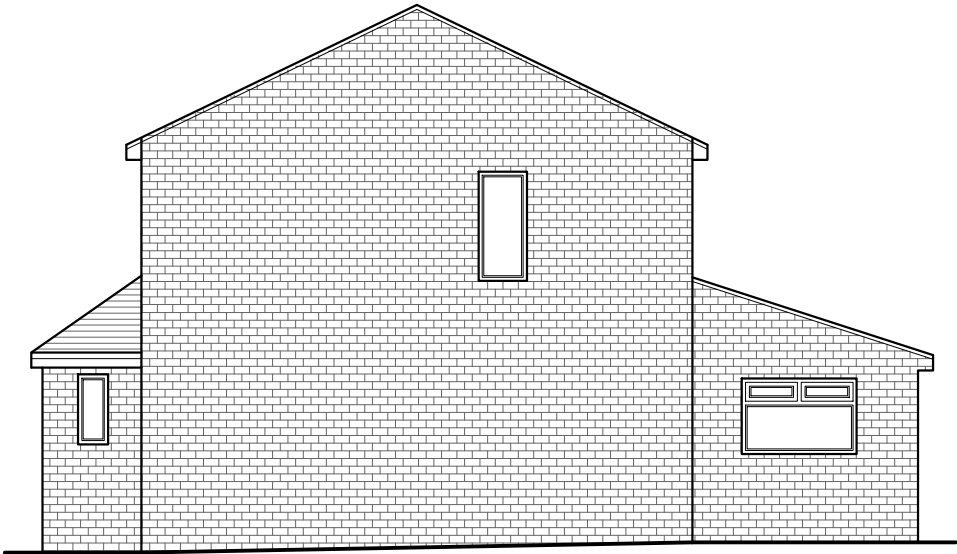


EXISTING NORTH WEST FACING ELEVATION SCALE 1:100




EXISTING SOUTH WEST FACING ELEVATION SCALE 1:100

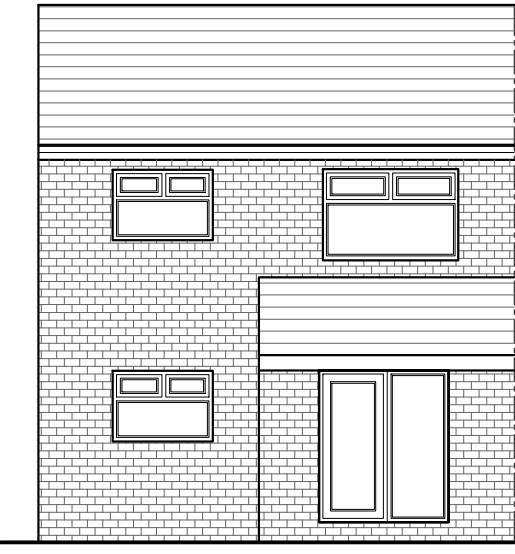

EXISTING SOUTH EAST FACING ELEVATION SCALE 1:100

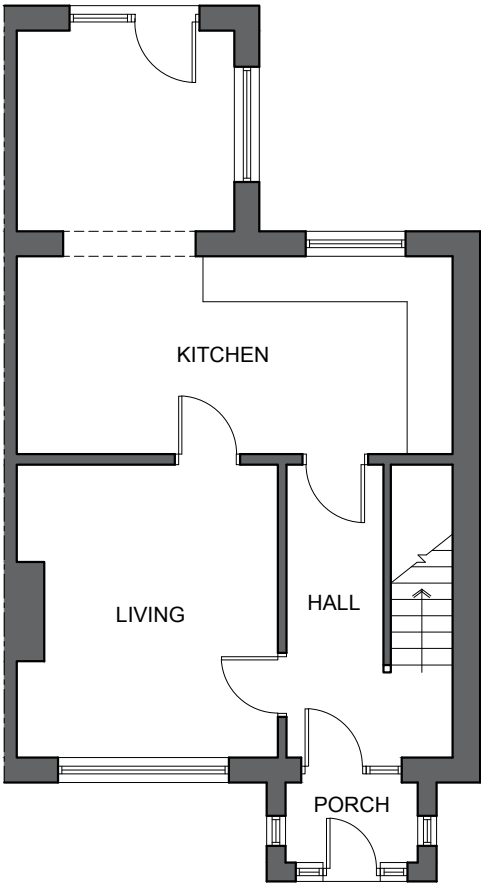

EXISTING GROUND FLOOR PLAN SCALE 1:100

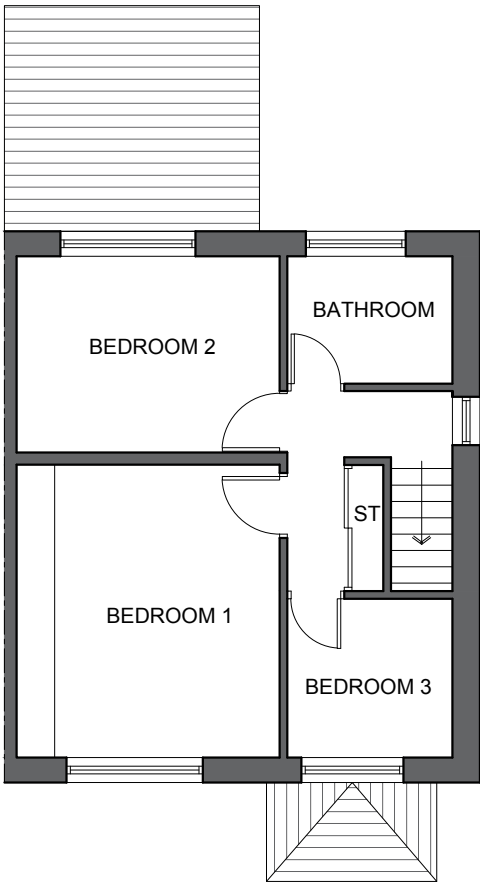

EXISTING FIRST FLOOR PLAN SCALE 1:100

Client  
Mr and Mrs Eastham

Job Title  
Proposed Extension and Alterations to  
16 Wellbrow Drive,  
Longridge

Drawing Title  
Existing Floor Plans and Elevations

Scale 1:100 @ A3	Date Dec 2020	Drawn BT
---------------------	------------------	-------------

**spa**  
ARCHITECTS

SUNDERLAND PEACOCK & ASSOCIATES LTD.  
HAZELMERE, PIMLICO ROAD, CLITHEROE  
LANCASHIRE, BB7 2AG  
T 01200 423178 F 01200 427328  
E info@sunderlandpeacock.com  
www.sunderlandpeacock.com

6217 -E02	REV -
-----------	----------