

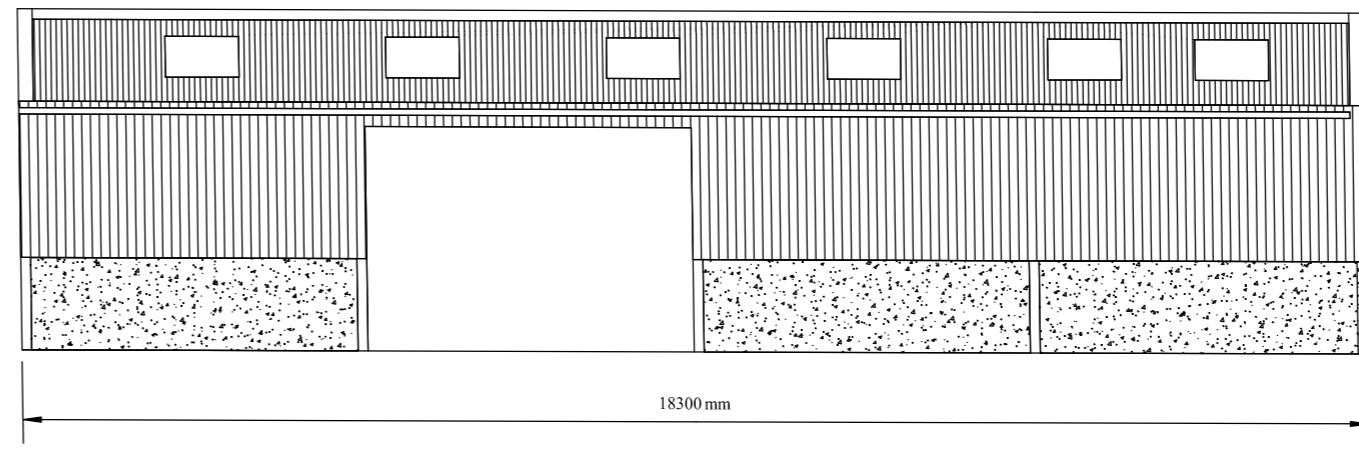



Eastern Elevation

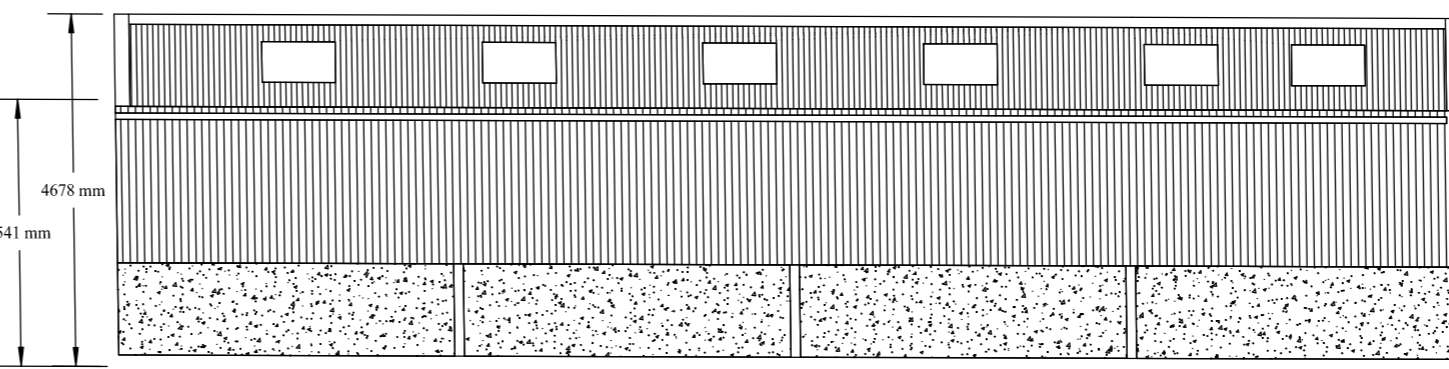


Southern gable

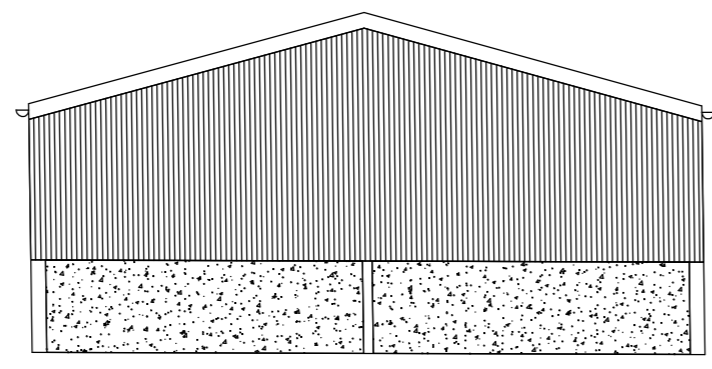


Northern gable

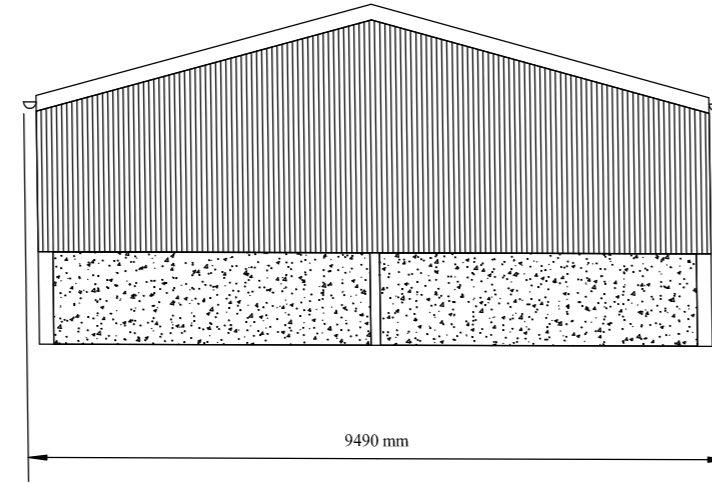

Floor Plan

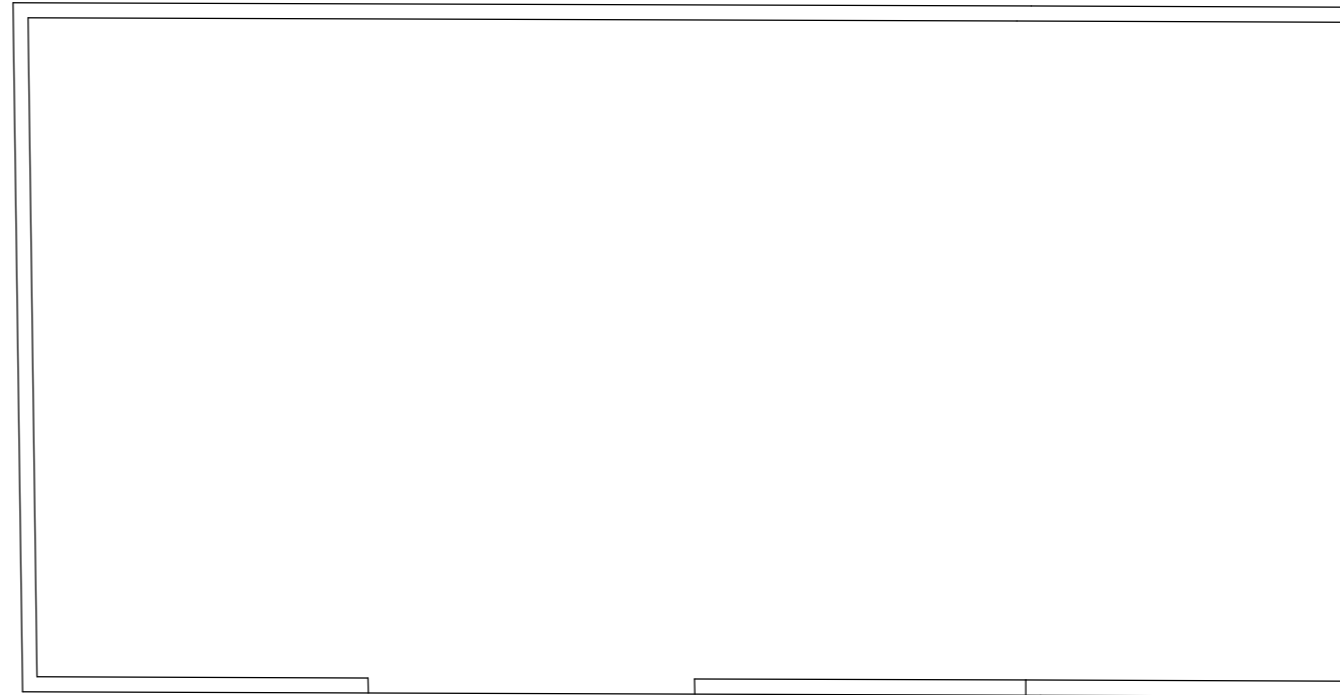

Roof Detailing

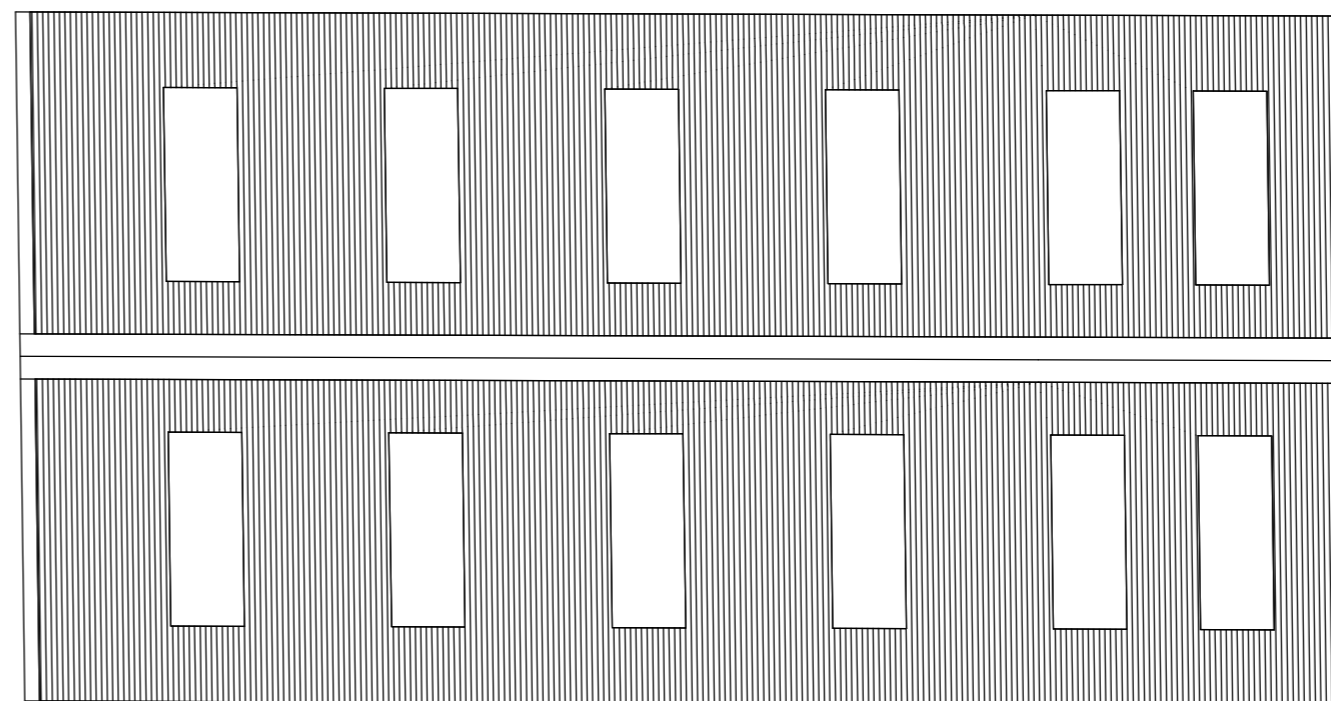

| Proposed Development United utilities | |
|---|-----------------|
| Storage building for land management and machinery store | |
| Fibre cement cladding to roof Timber side cladding double lapped concrete precast panels and york stone facing Timber clad doors | Site Location : |
| Version 1.1 | |
| Scale 1:100 | |