

Notes:

All work is to be carried out to the latest current British standards Codes of Practice and recognised working practices.


All work and materials should comply with Health and Safety legislation and to be approved by the Local Authority Planning / Building Control Officer.

All dimensions are in millimetres unless where explicitly shown otherwise.




The contractor should check and clarify all dimensions as work proceeds and notify the design team of any discrepancies.

Do not scale off the drawings, if in doubt ask.


Avalon Chartered Town Planning are not liable for work undertaken prior to Full Planning Consent and/or Building Regulations Approval

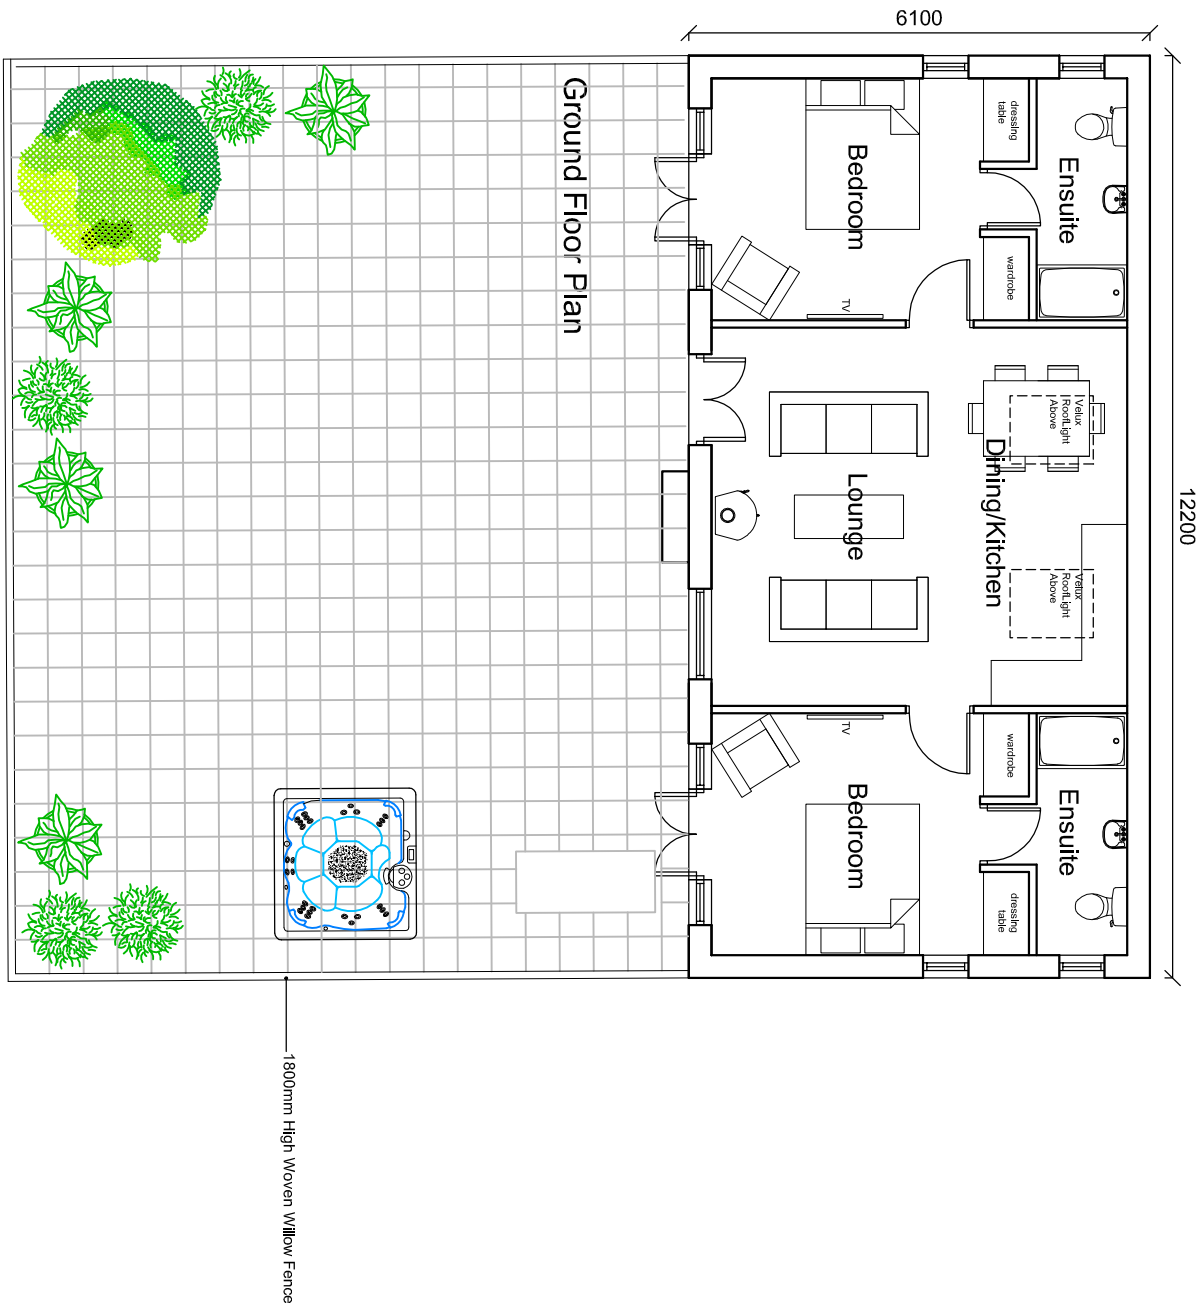


Ground Floor Plan

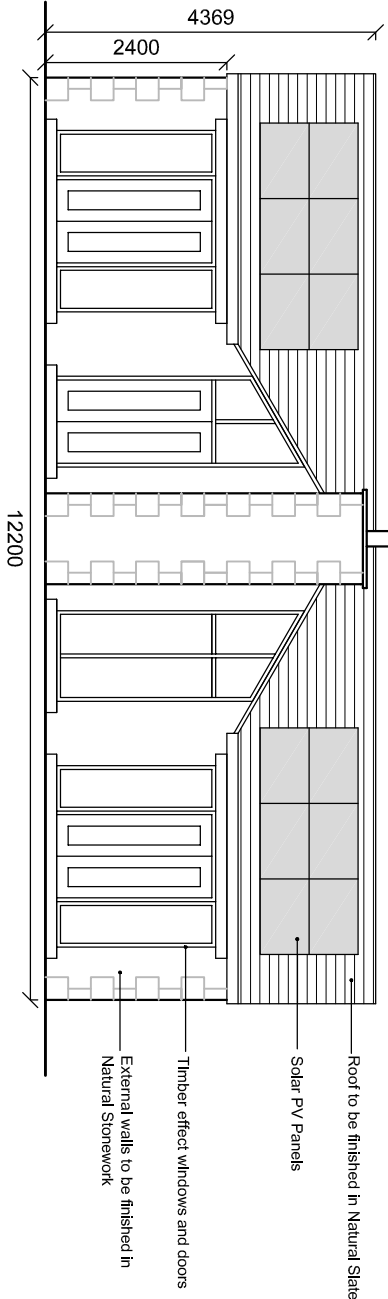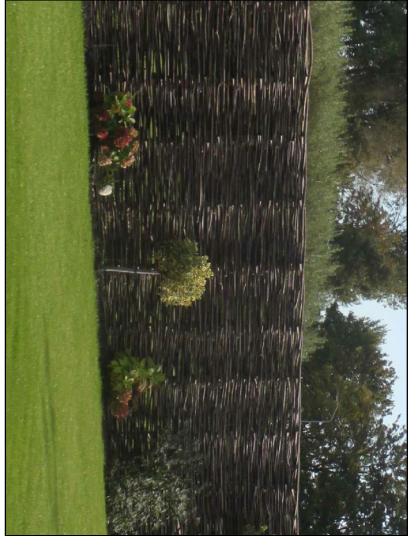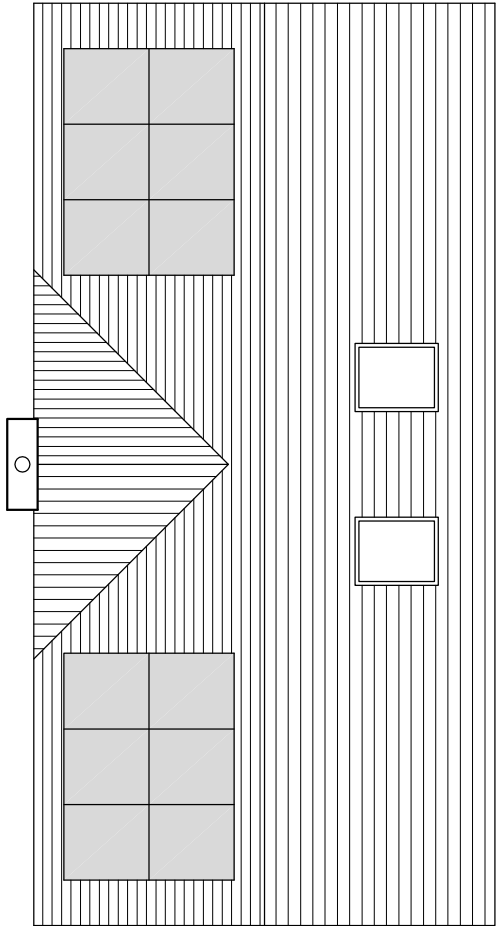


Front Elevation

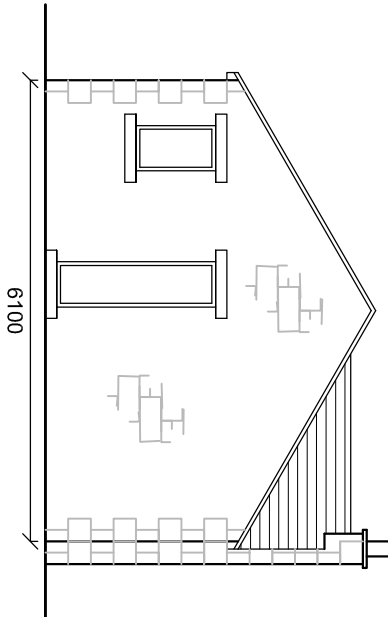

Side Elevation

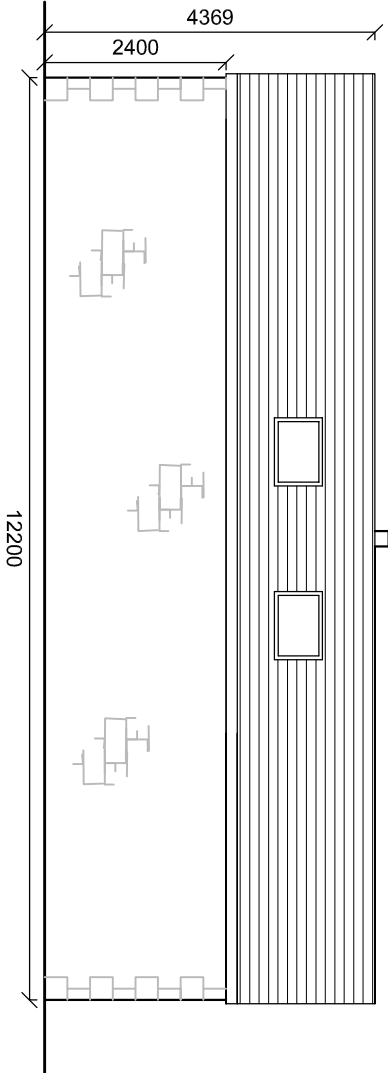

Rear Elevation

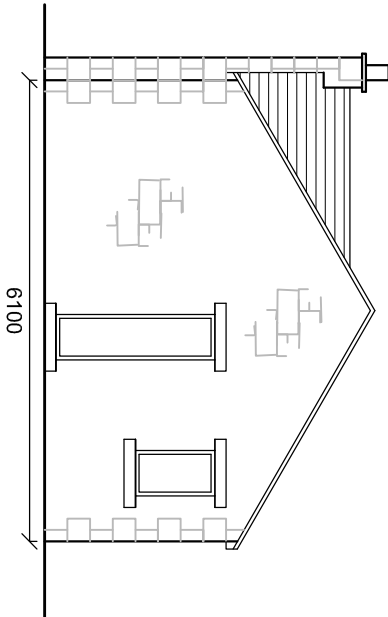

Side Elevation

PROPOSED PLANS AND ELEVATIONS OF LODGES

Site: Coars Farm
Wigglesworth
Skipdon

Client: Coars Farm Ltd

Date: 23.10.20 Scale: 1:100 @ A2

Project No: COA/01 Dwg 06 Drawn: DS

Amendments:

Avalon RPI
Chartered Town Planning

Town Planning - Architectural Design - Building Regulations - Surveying
2 Redbury Business Centre, Redbury Road, Lutterworth, Leicestershire, LE17 0 2TY
Phone: 01282 834834
Email: info@avalontownplanning.co.uk
daniel@avalontownplanning.co.uk
ale@avalontownplanning.co.uk