


This drawing is subject to copyright and is not to be reproduced in part or whole without approval.
Do not scale this drawing - check all dimensions on site.

Notes


1. The drawing has been prepared solely for the purposes of a pre planning application. The drawing may not be suitable for Construction Purposes, and it may be necessary to augment and / or amend the drawing for this purpose.

2. Do not scale from this drawing, any dimensions shown are indicative only and are subject to verification on site.

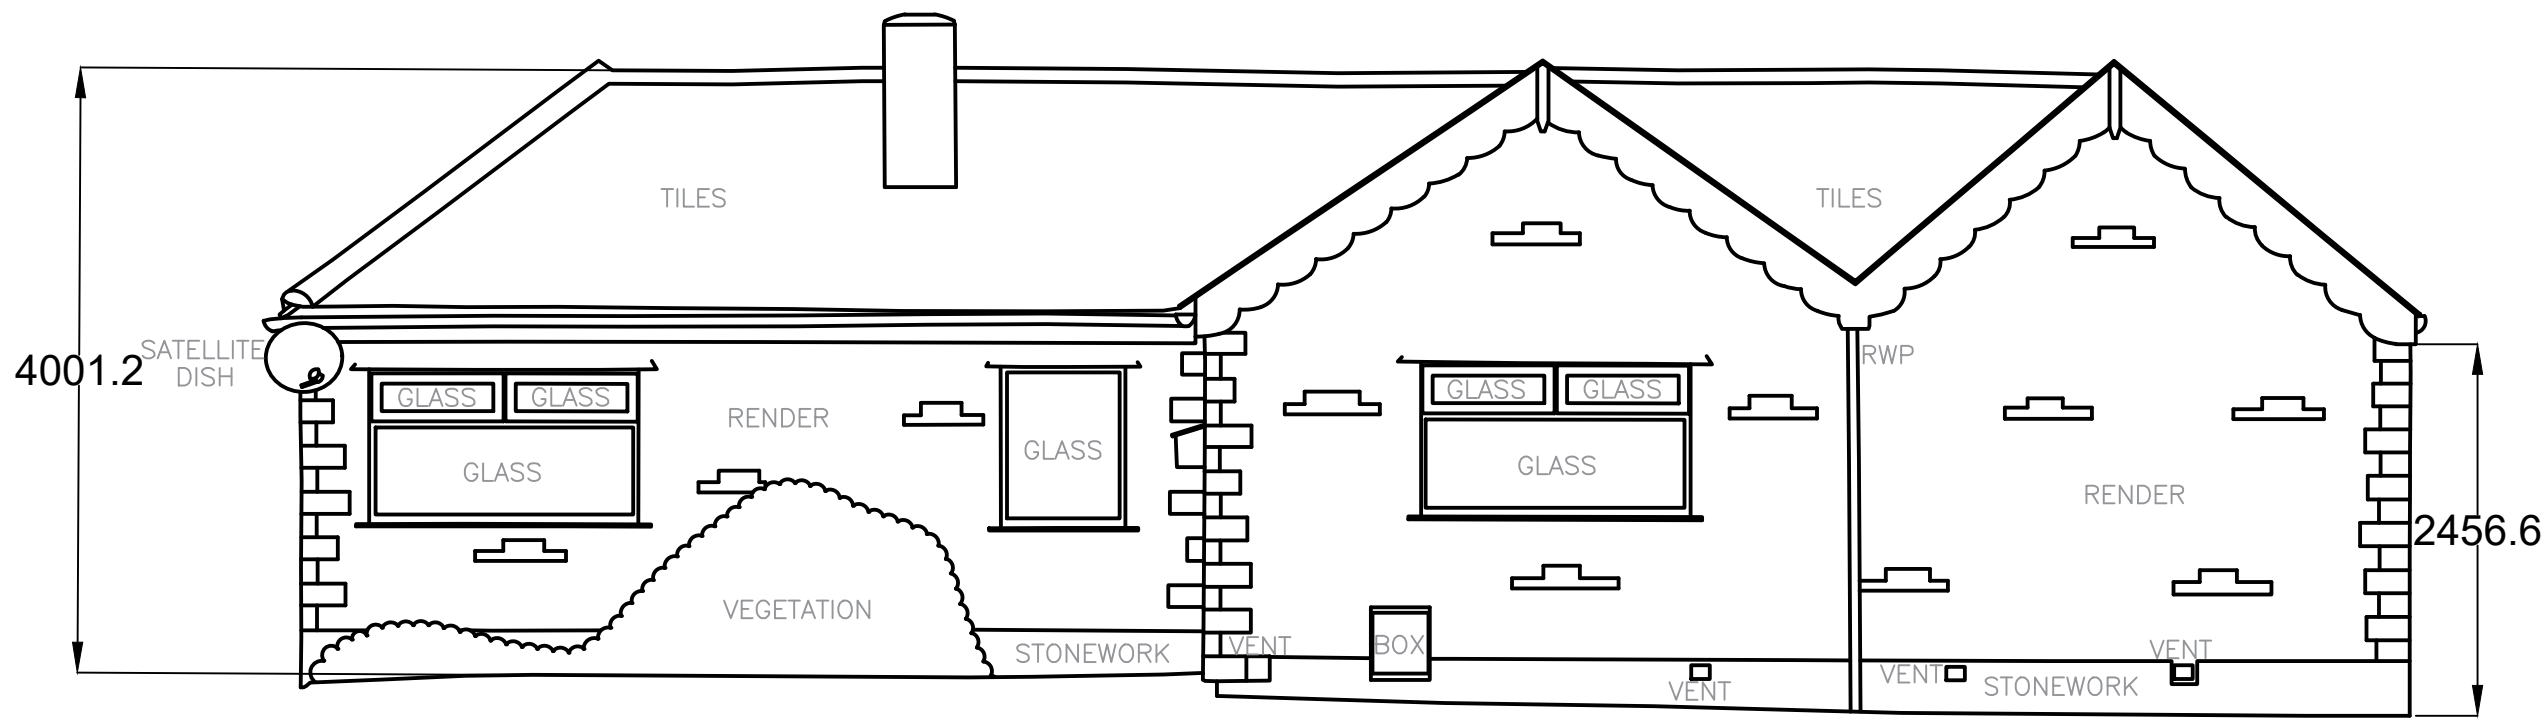


Datum 173.00m

Existing South Elevation

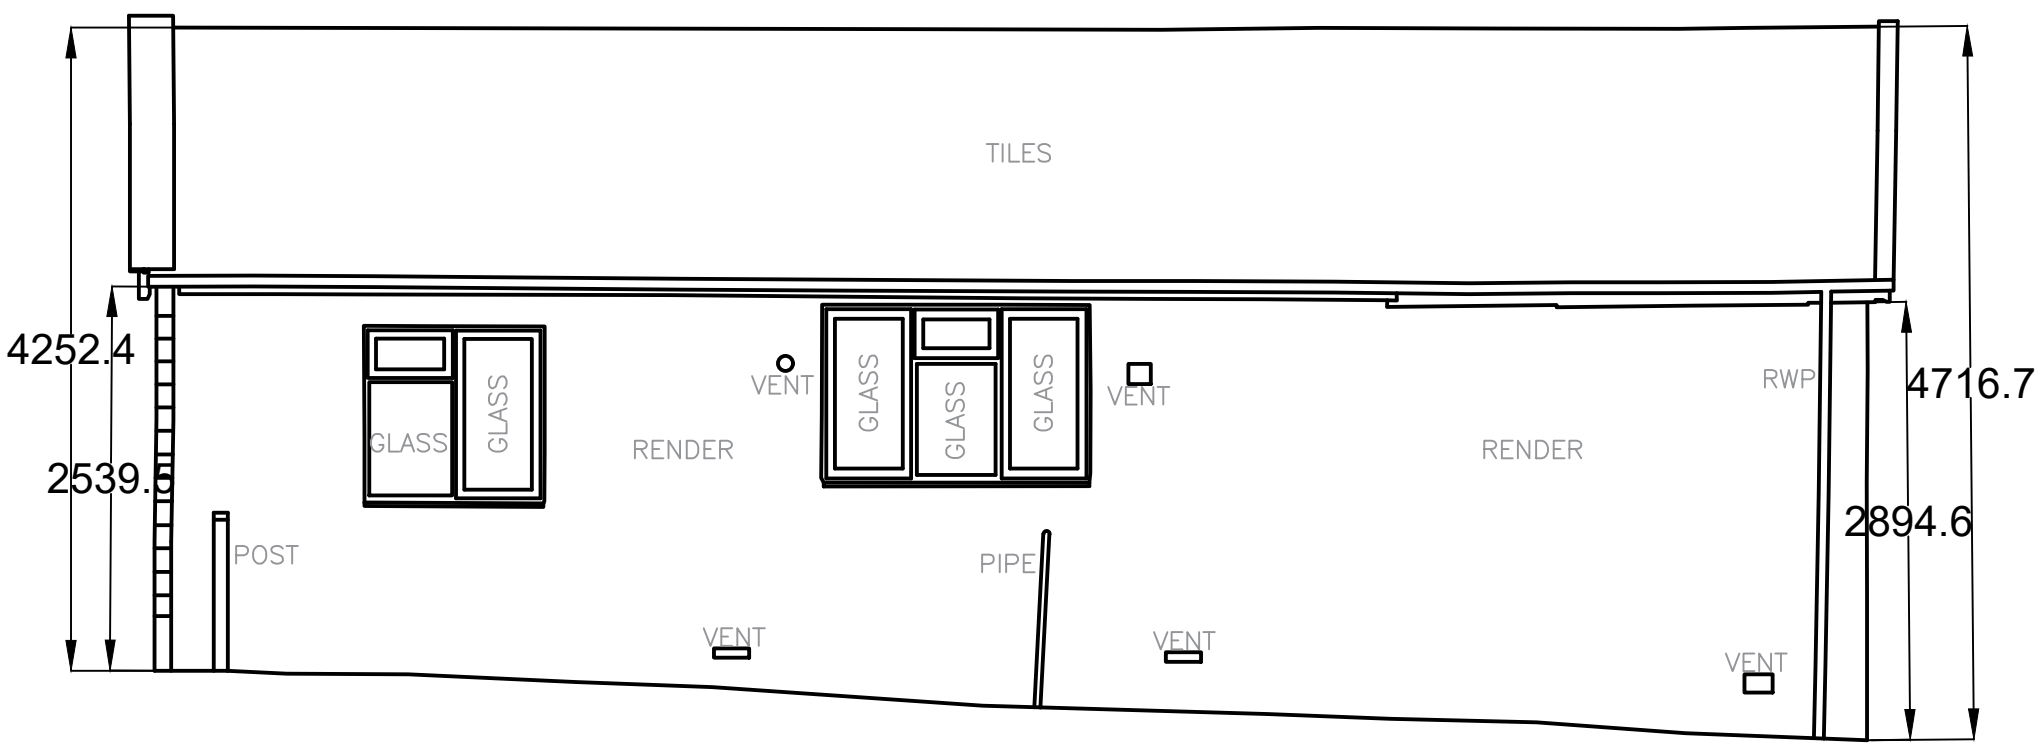


Datum 173.00m

Existing East Elevation

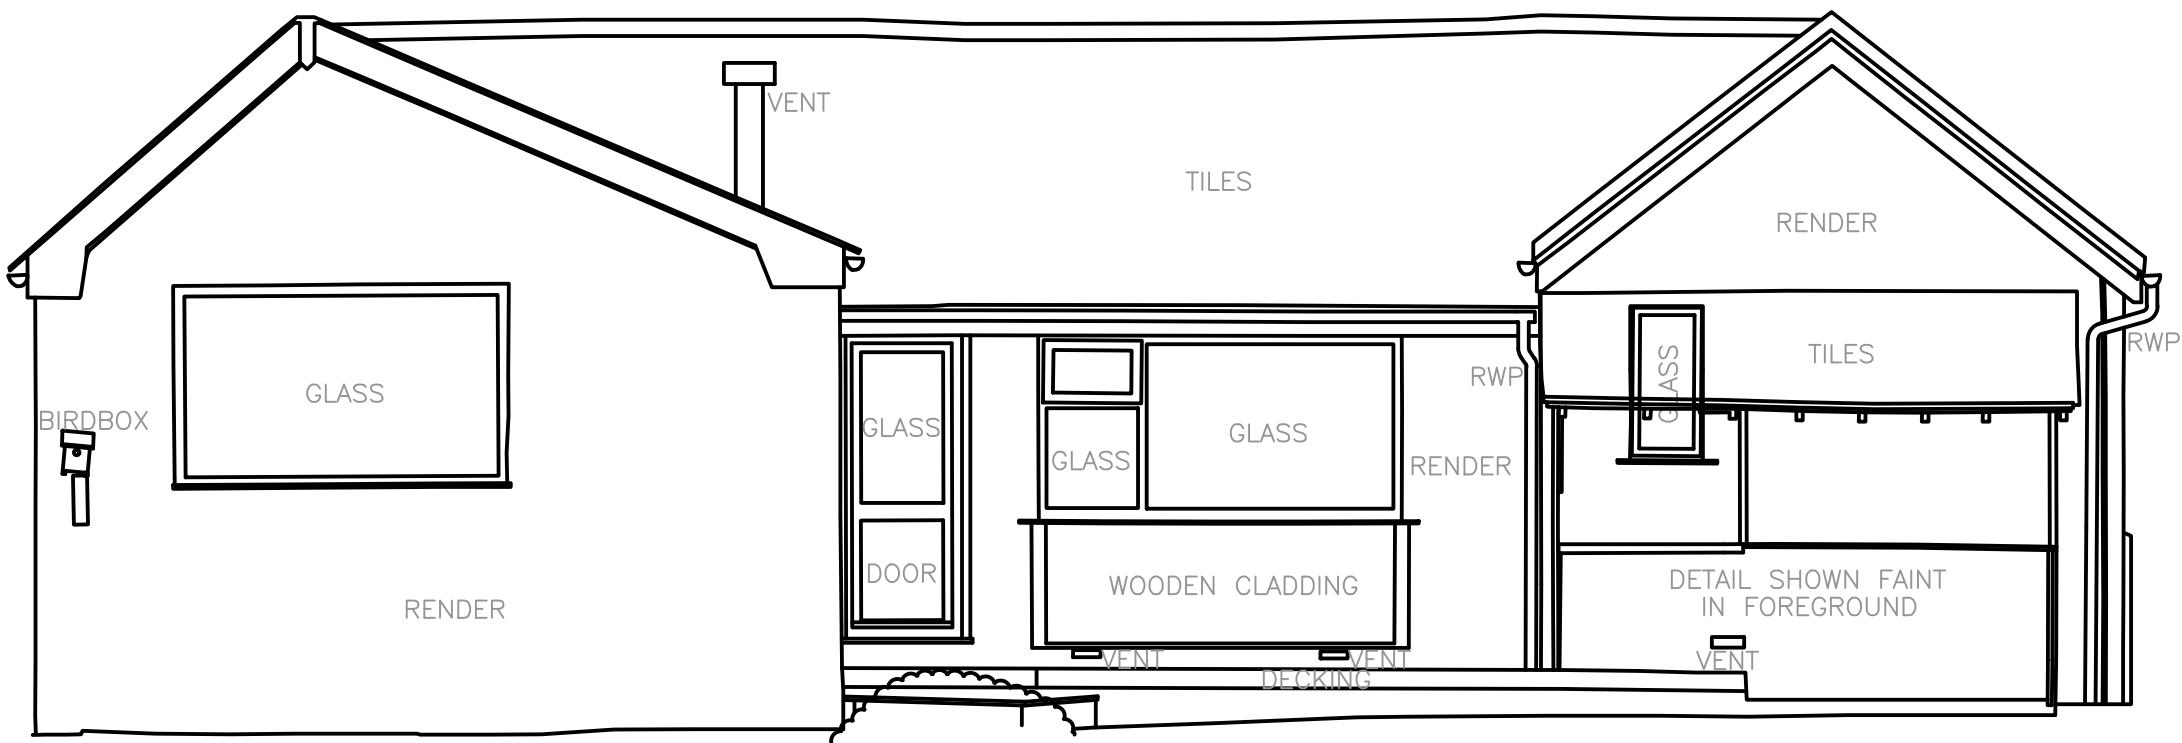


Datum 173.00m

Existing North Elevation

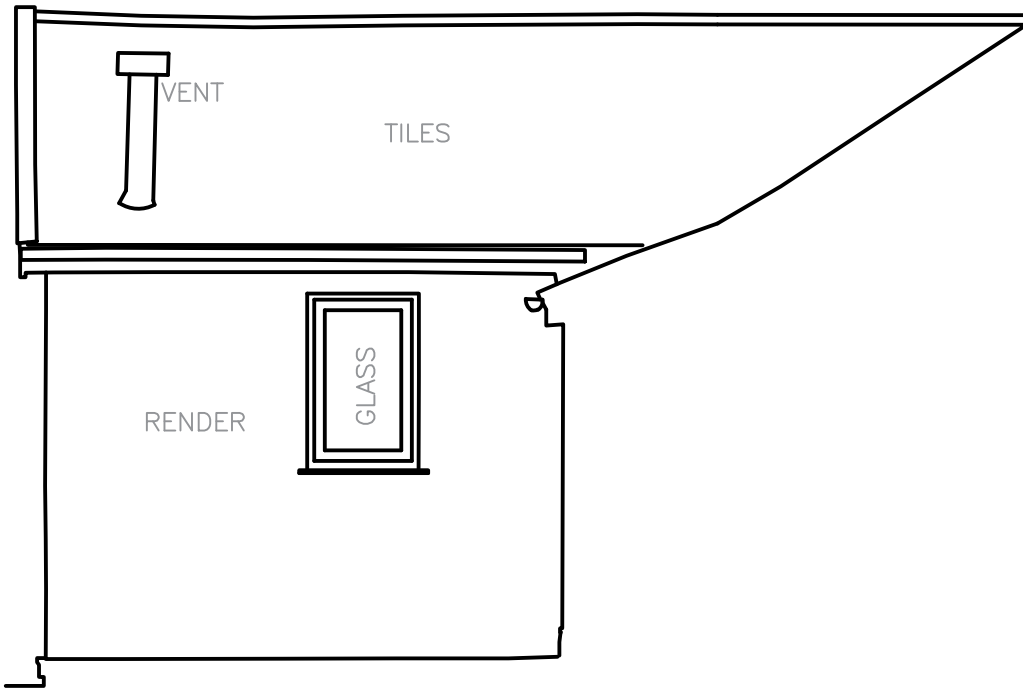


Datum 173.00m

Existing West Elevation 2

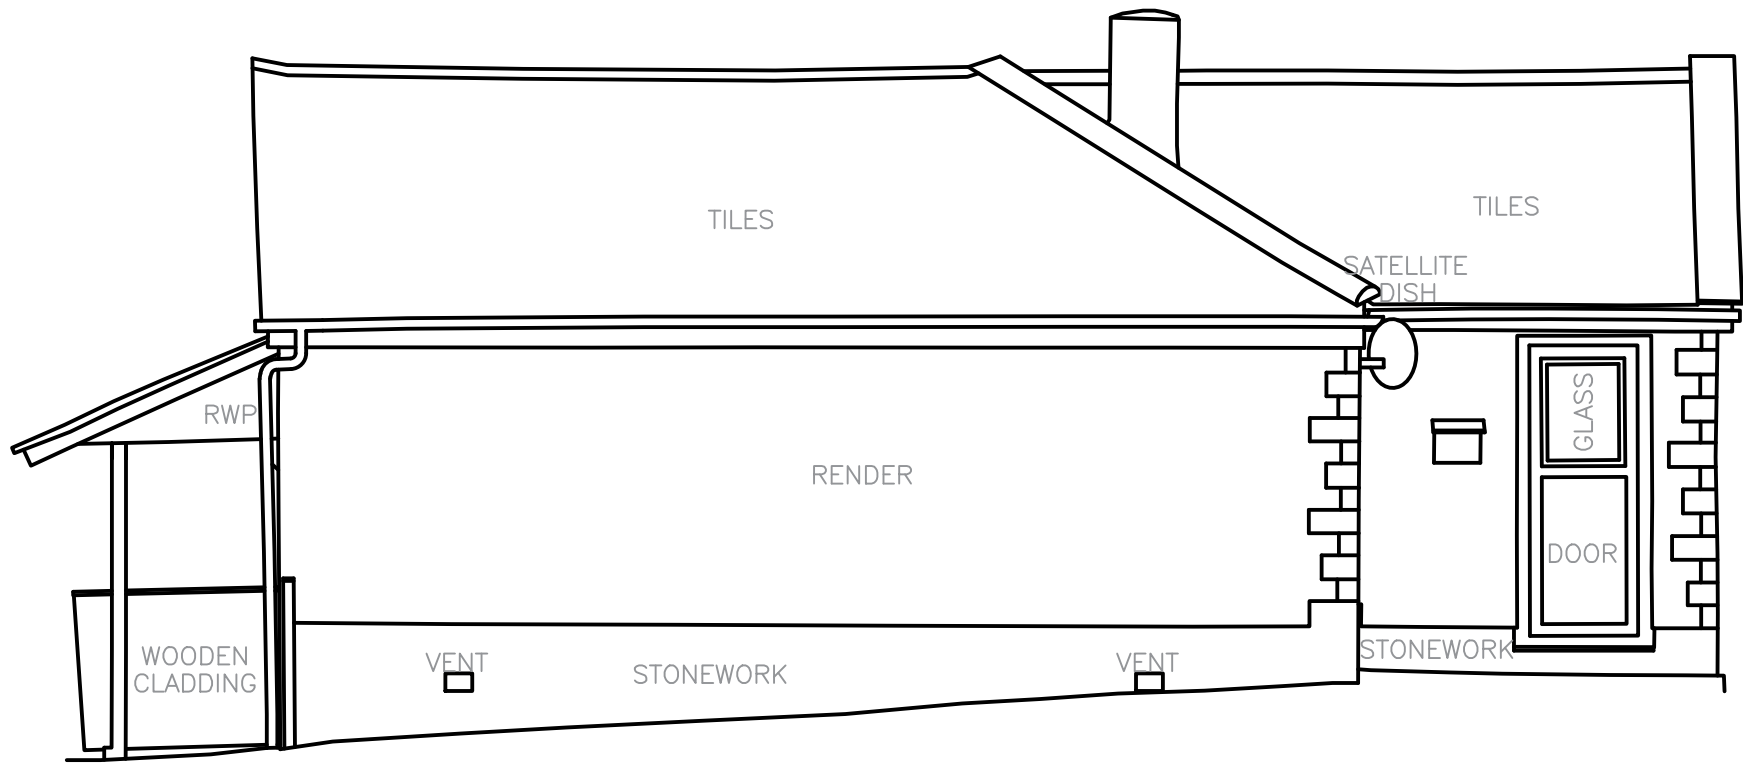

Datum 173.00m

Existing West Elevation

 

First Issued		08.12.2020					
Rev.	Description	Date					
Client							
Dunkenhalgh Estate							
Project							
Overdale							
Replacement Dwelling							
Drawing Title							
Existing Elevations							
Drawn by		FH	Checked by	CT	Date	08.12.2020	
Status		PLANNING		Scale @ A1	1:50		
Job no.		10435		Dwg.no.	E03	Rev.	-
Cassidy+Ashton						C+A	
www.cassidyashton.co.uk							
Architecture + Building Surveying + Town Planning							
7 East Cliff, Preston, Lancashire, PR1 3JE						01772 258 356	
10 Hunters Walk, Canal Street, Chester, CH1 4EB						01244 402 900	