

A: original issue
B: 03.11.20: elevations amended
C: 04.11.20: section lines added
G: 17.12.20: roof plan and dims added



east




north




south




west

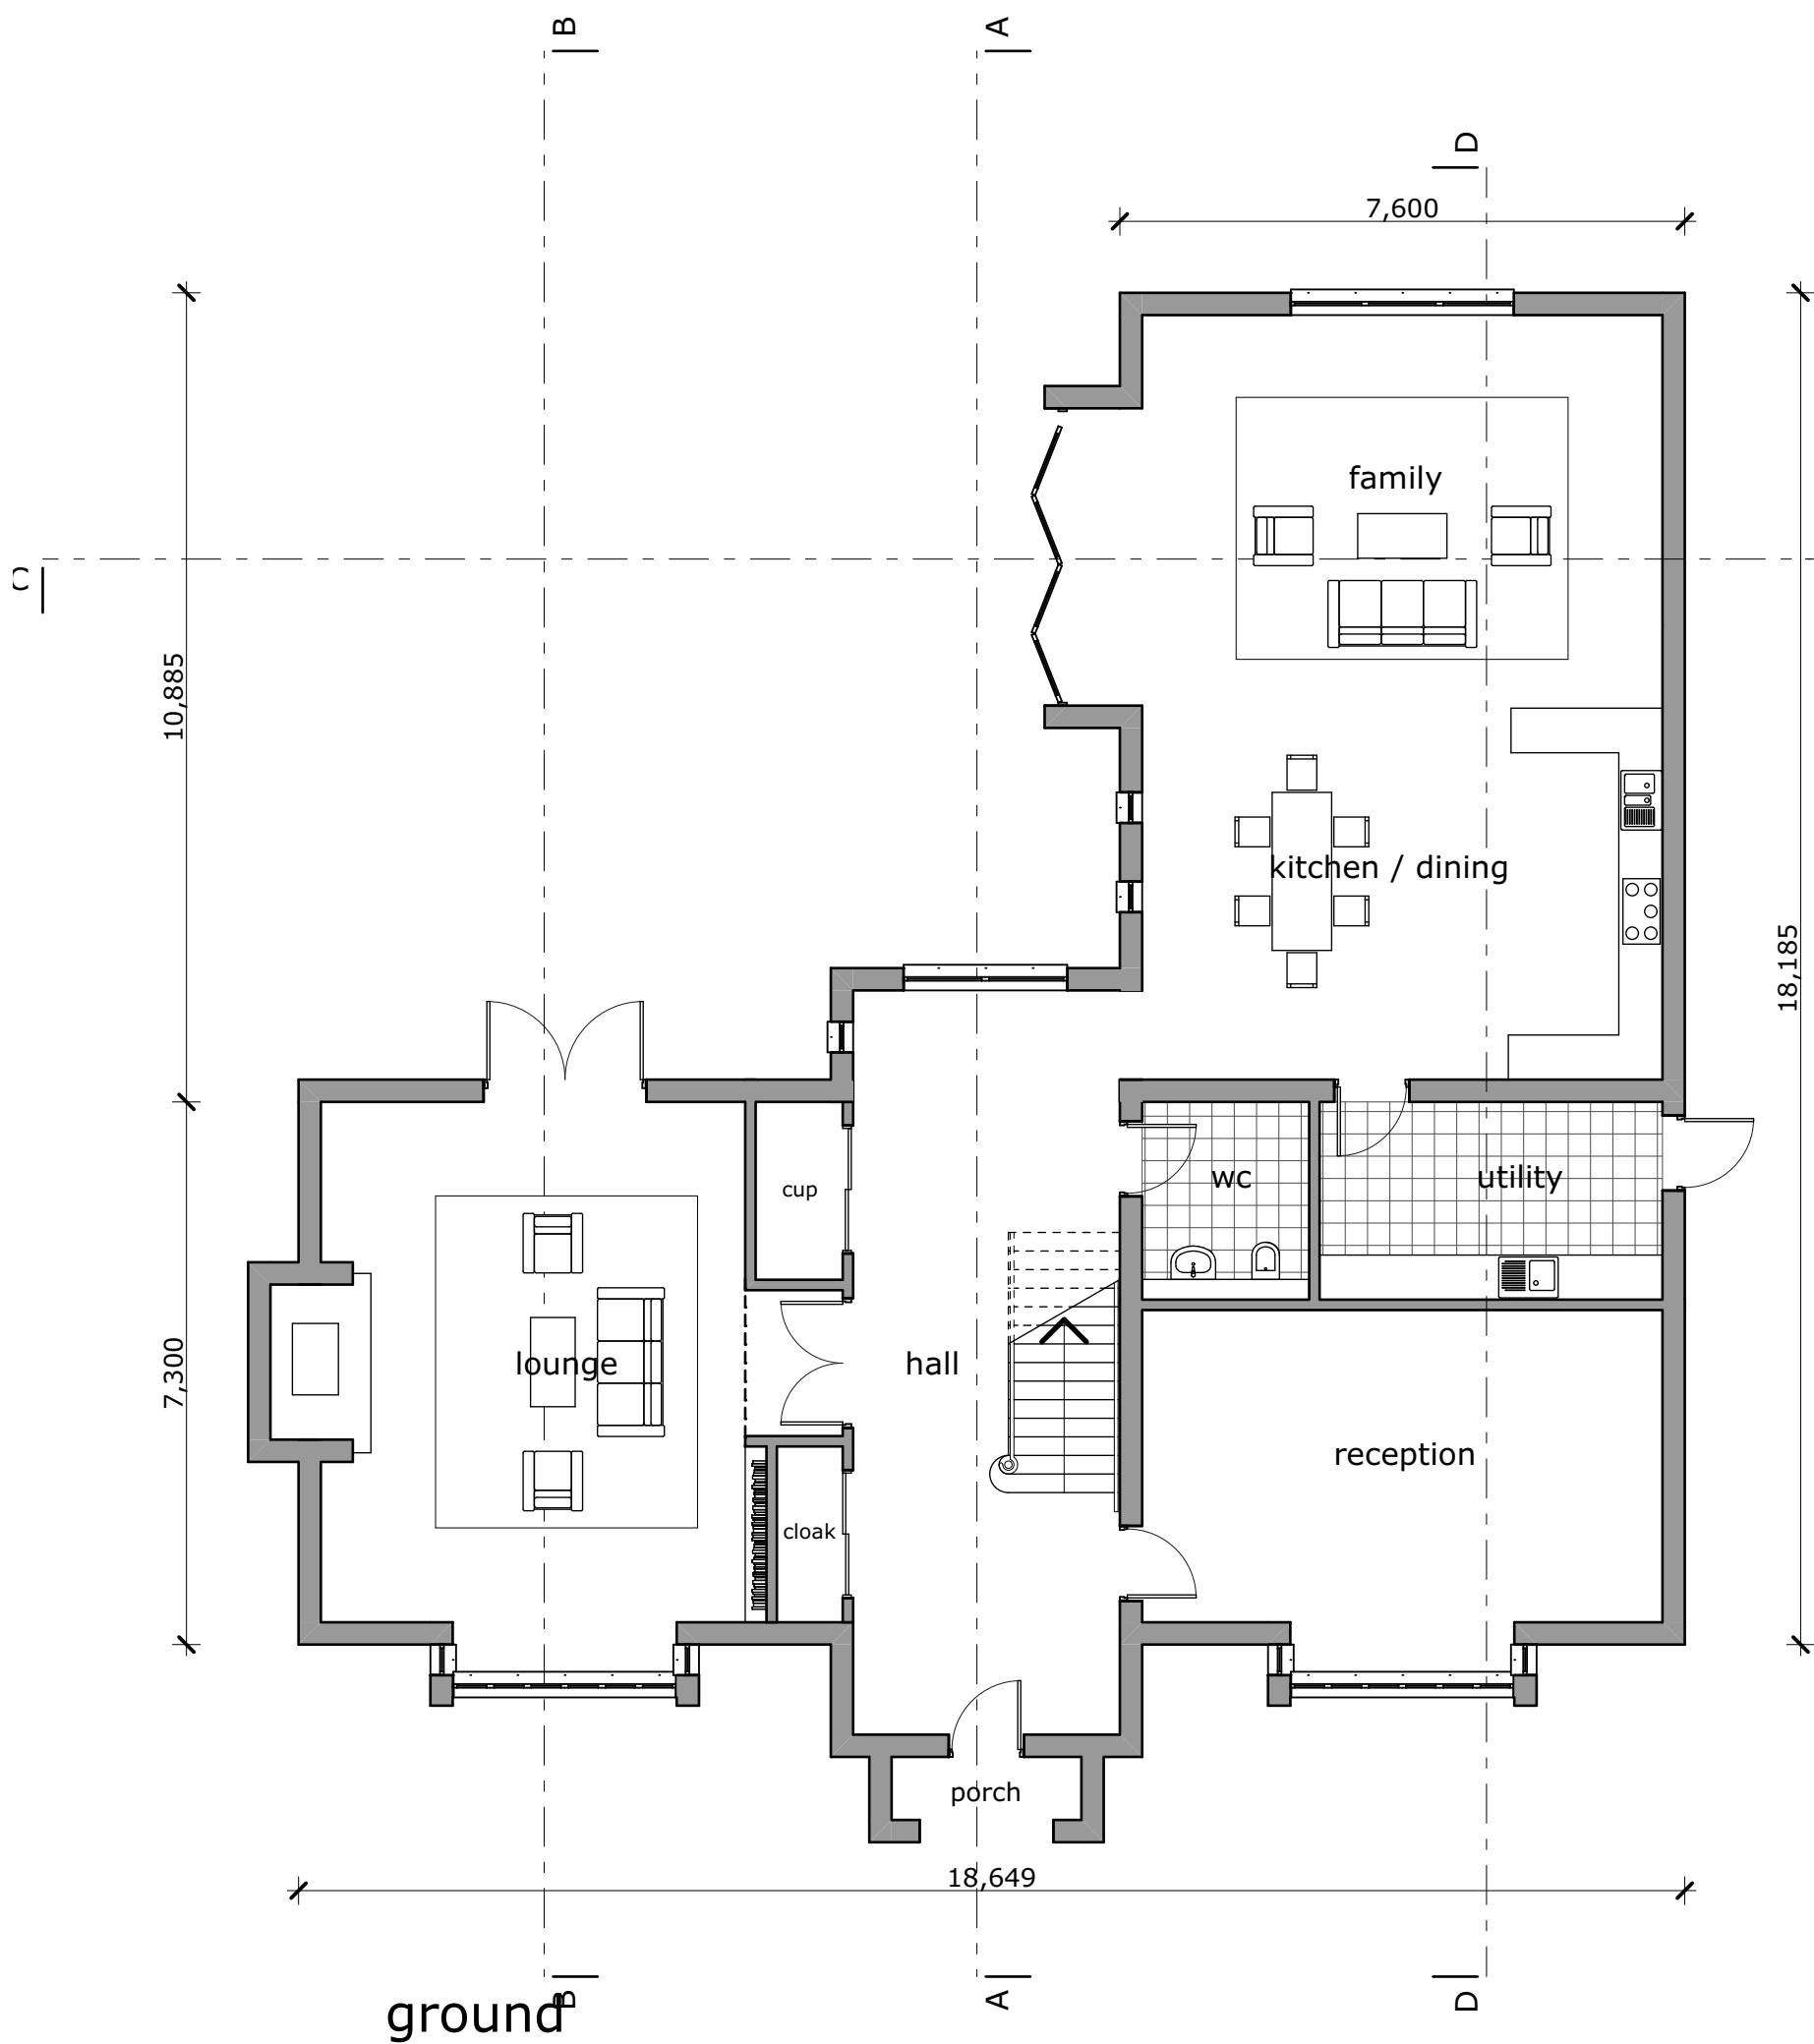


ground

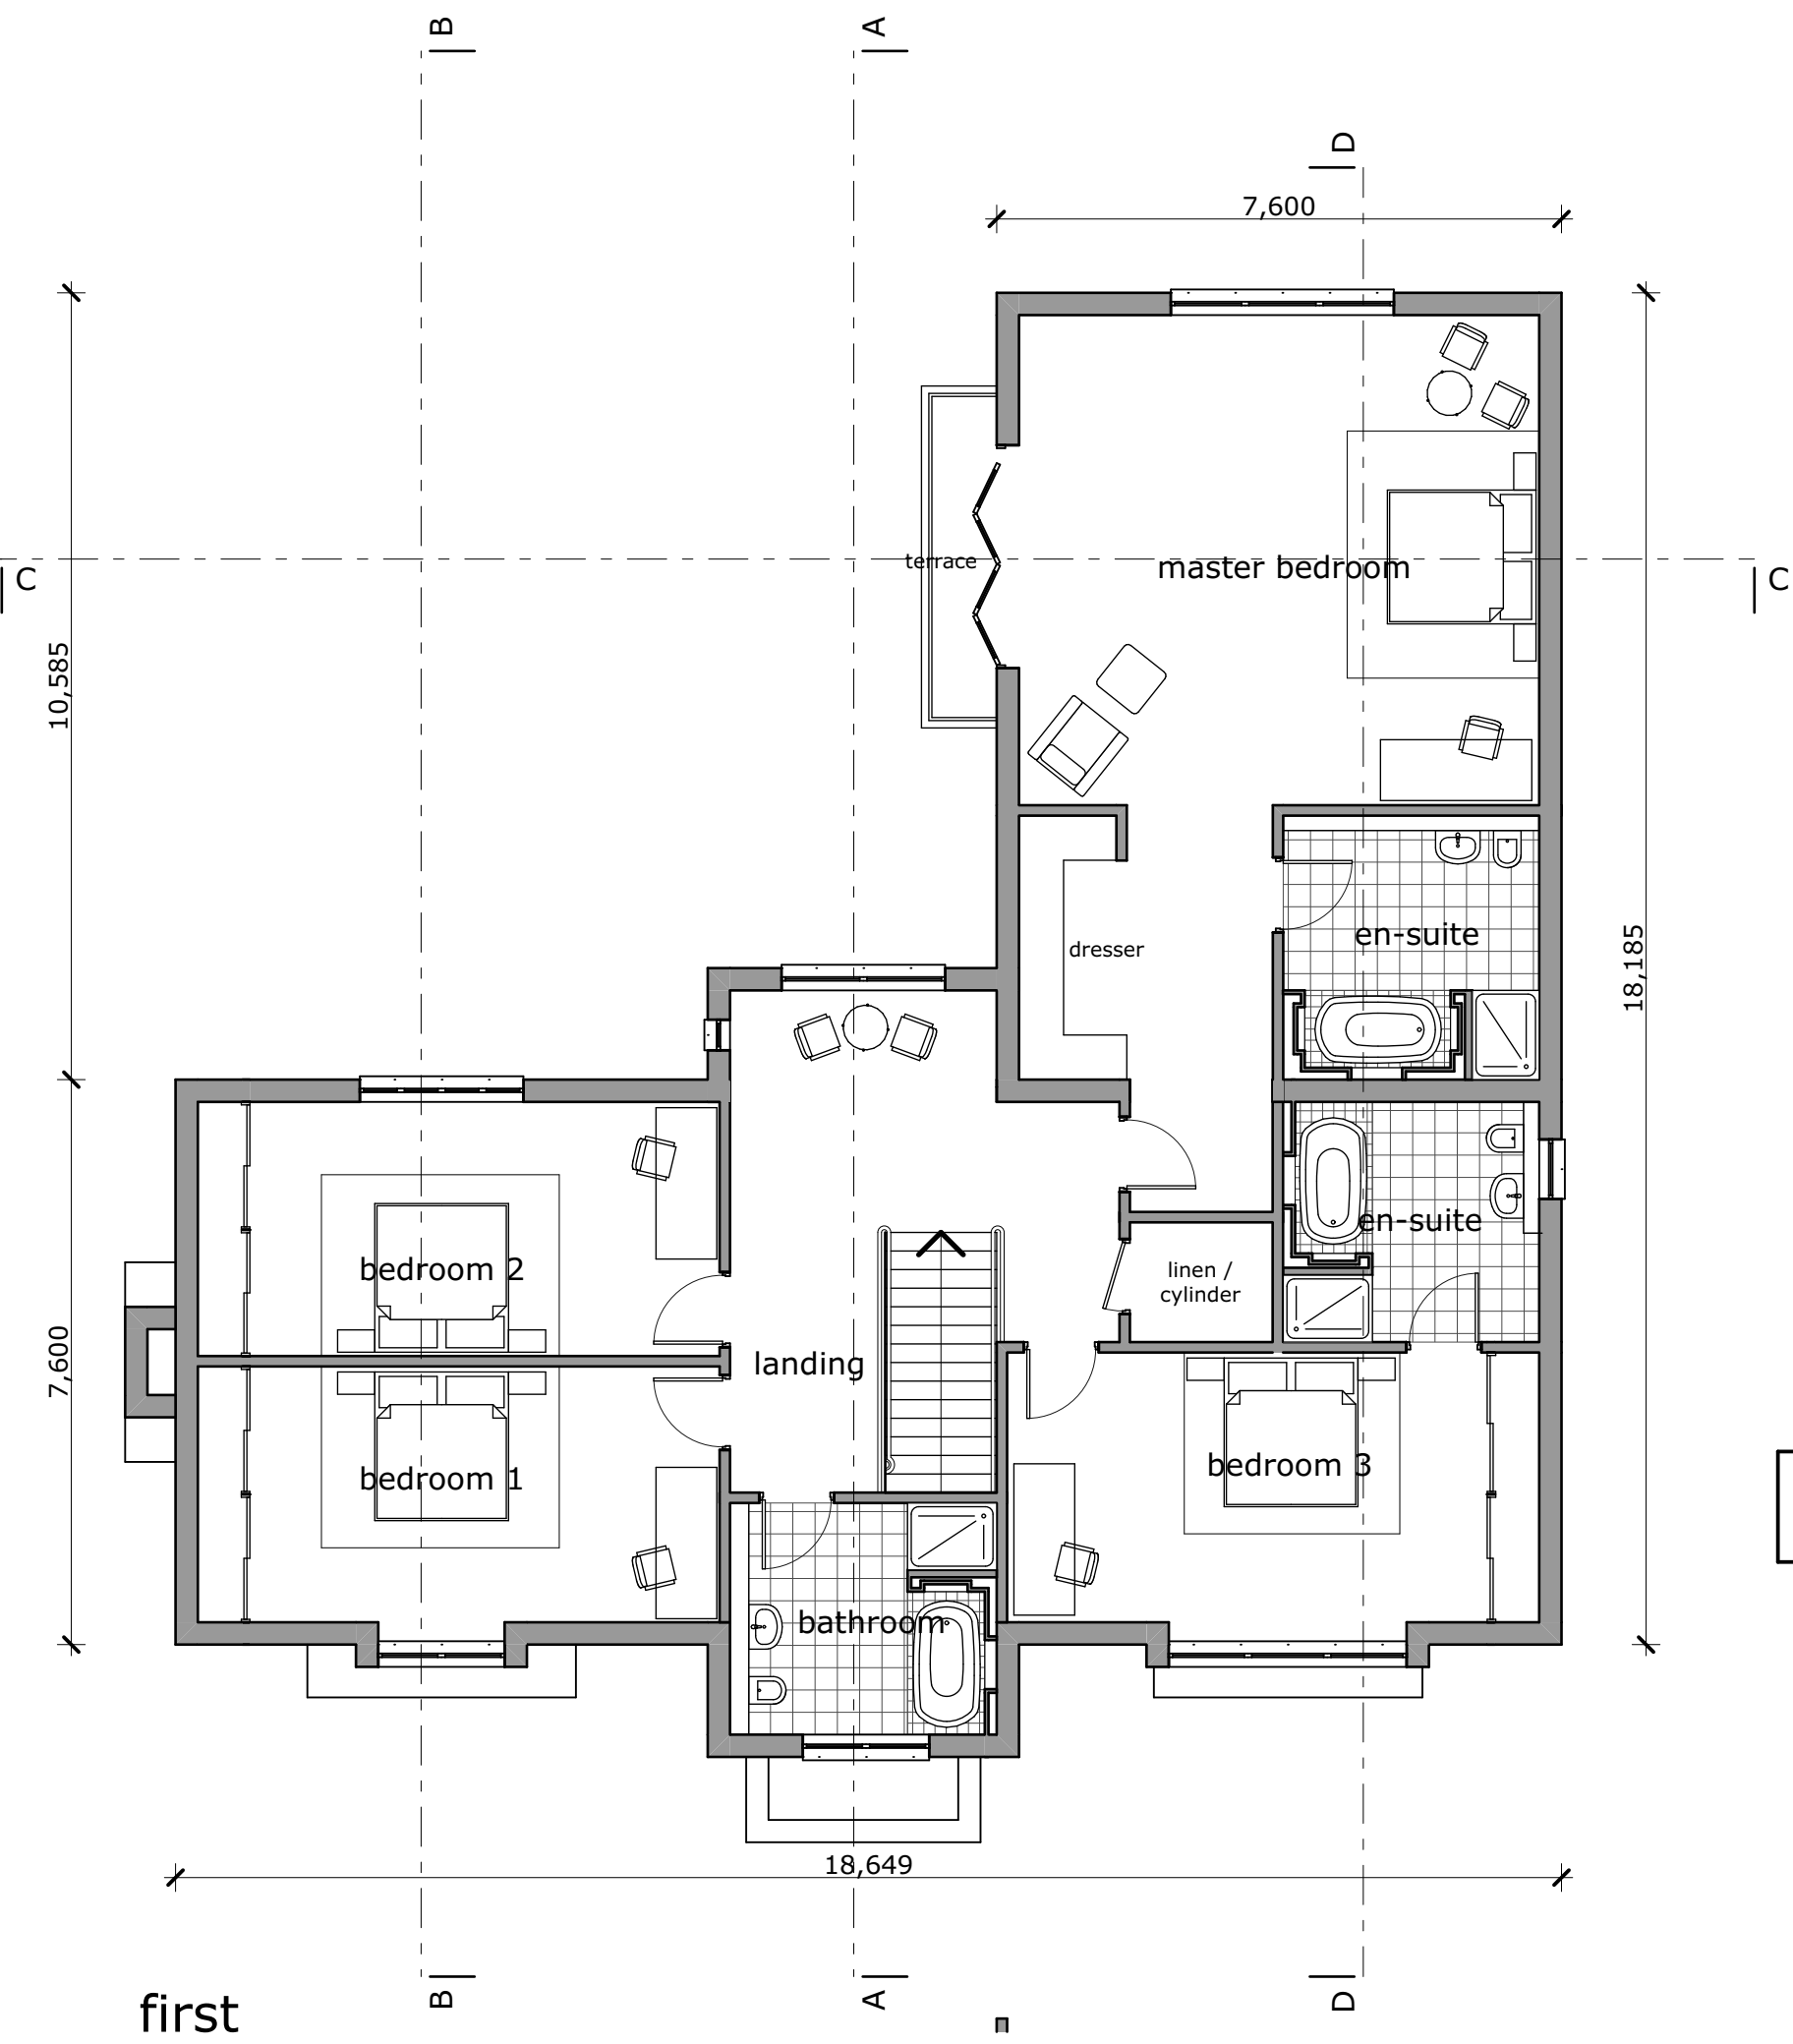

first

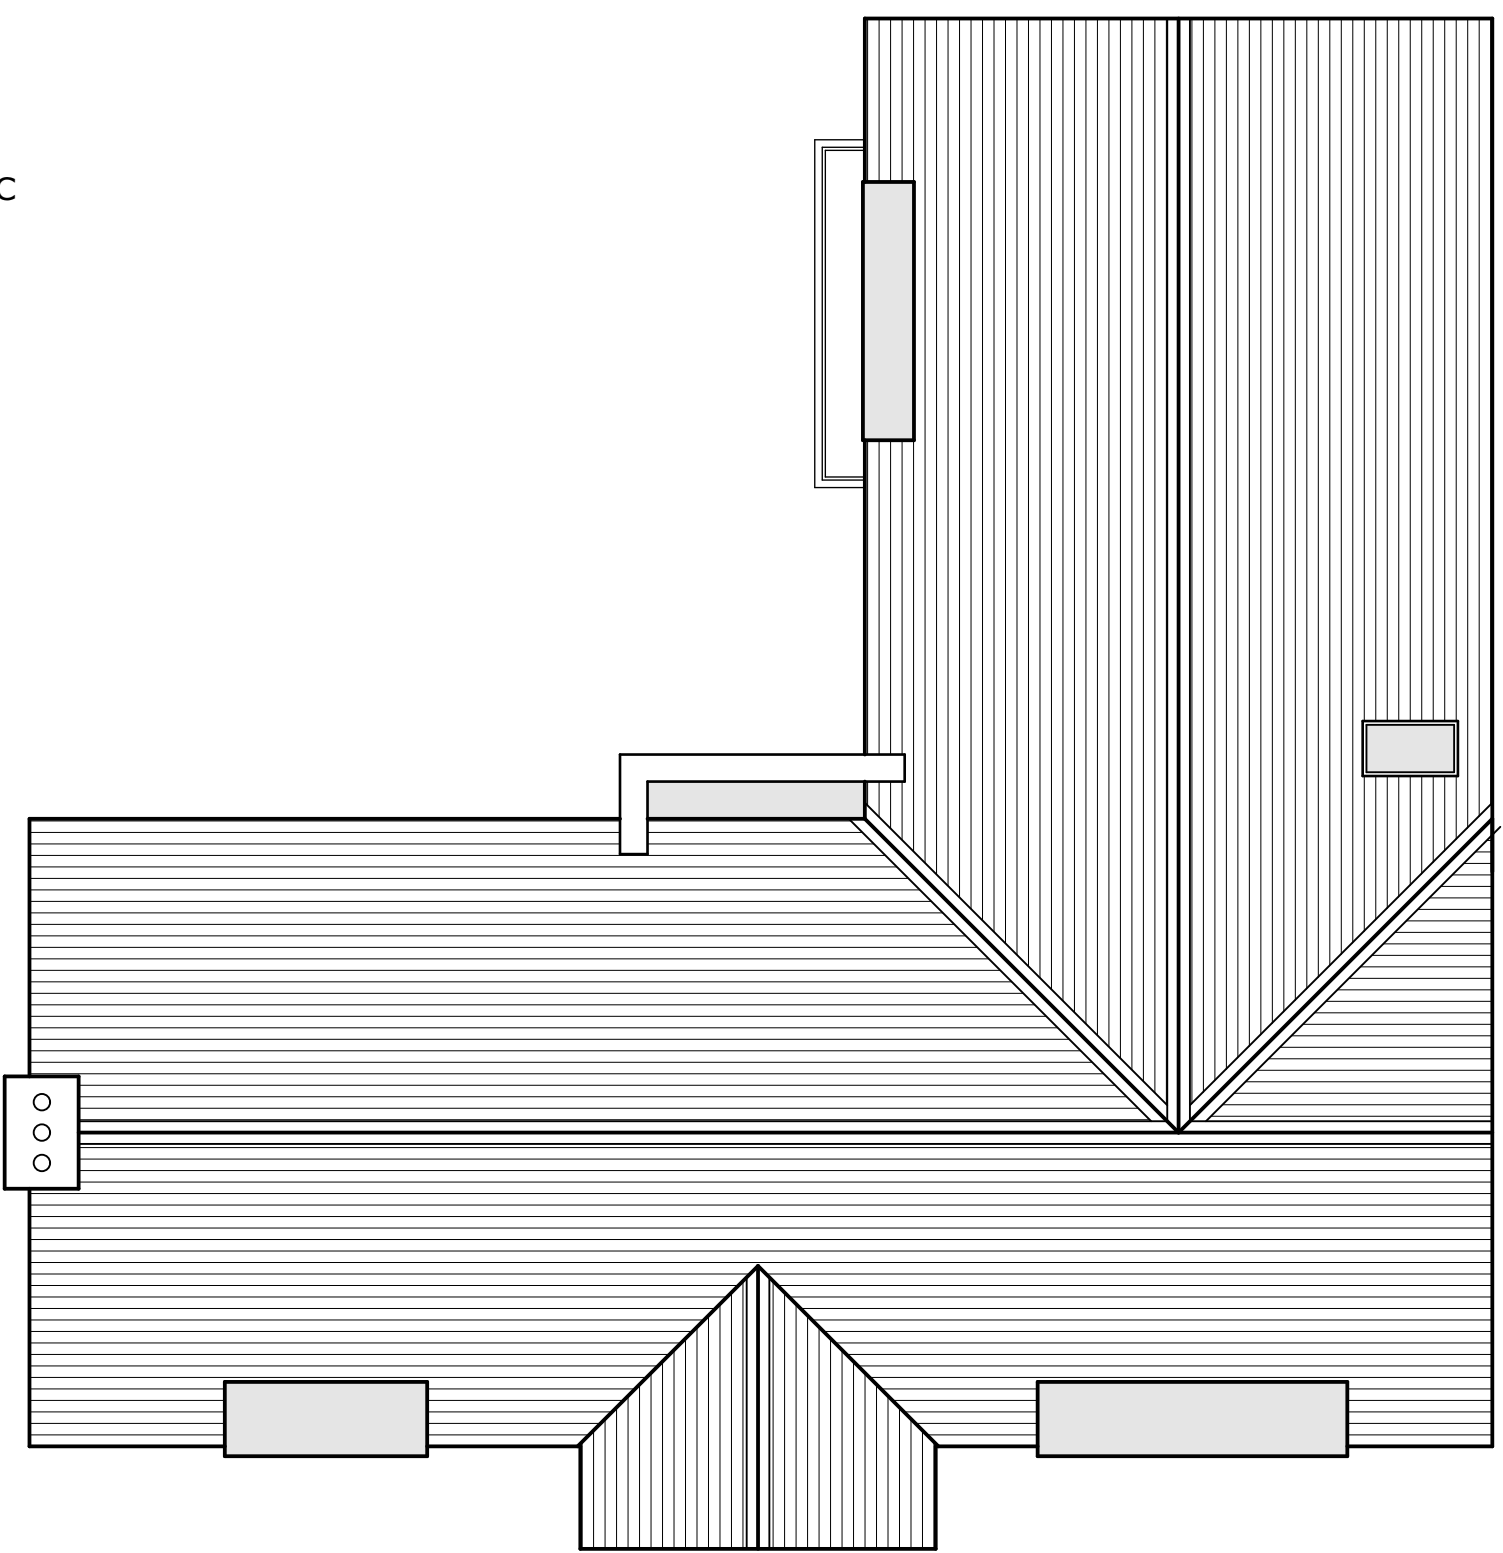

roof

 

campbelldriverpartnership
architects

client: the trustees of hammond ground

project: new dwelling

george lane read

sheet: proposed plans and elevations

job no: 20.148

dwg no: 013

G

scale: 1:100 @ A1

date: 28.10.20

drawn: dp

capricorn park
blackwater road
blackburn bb1 5qr
t: 01254 297700
e: design@cdpartners.co.uk