


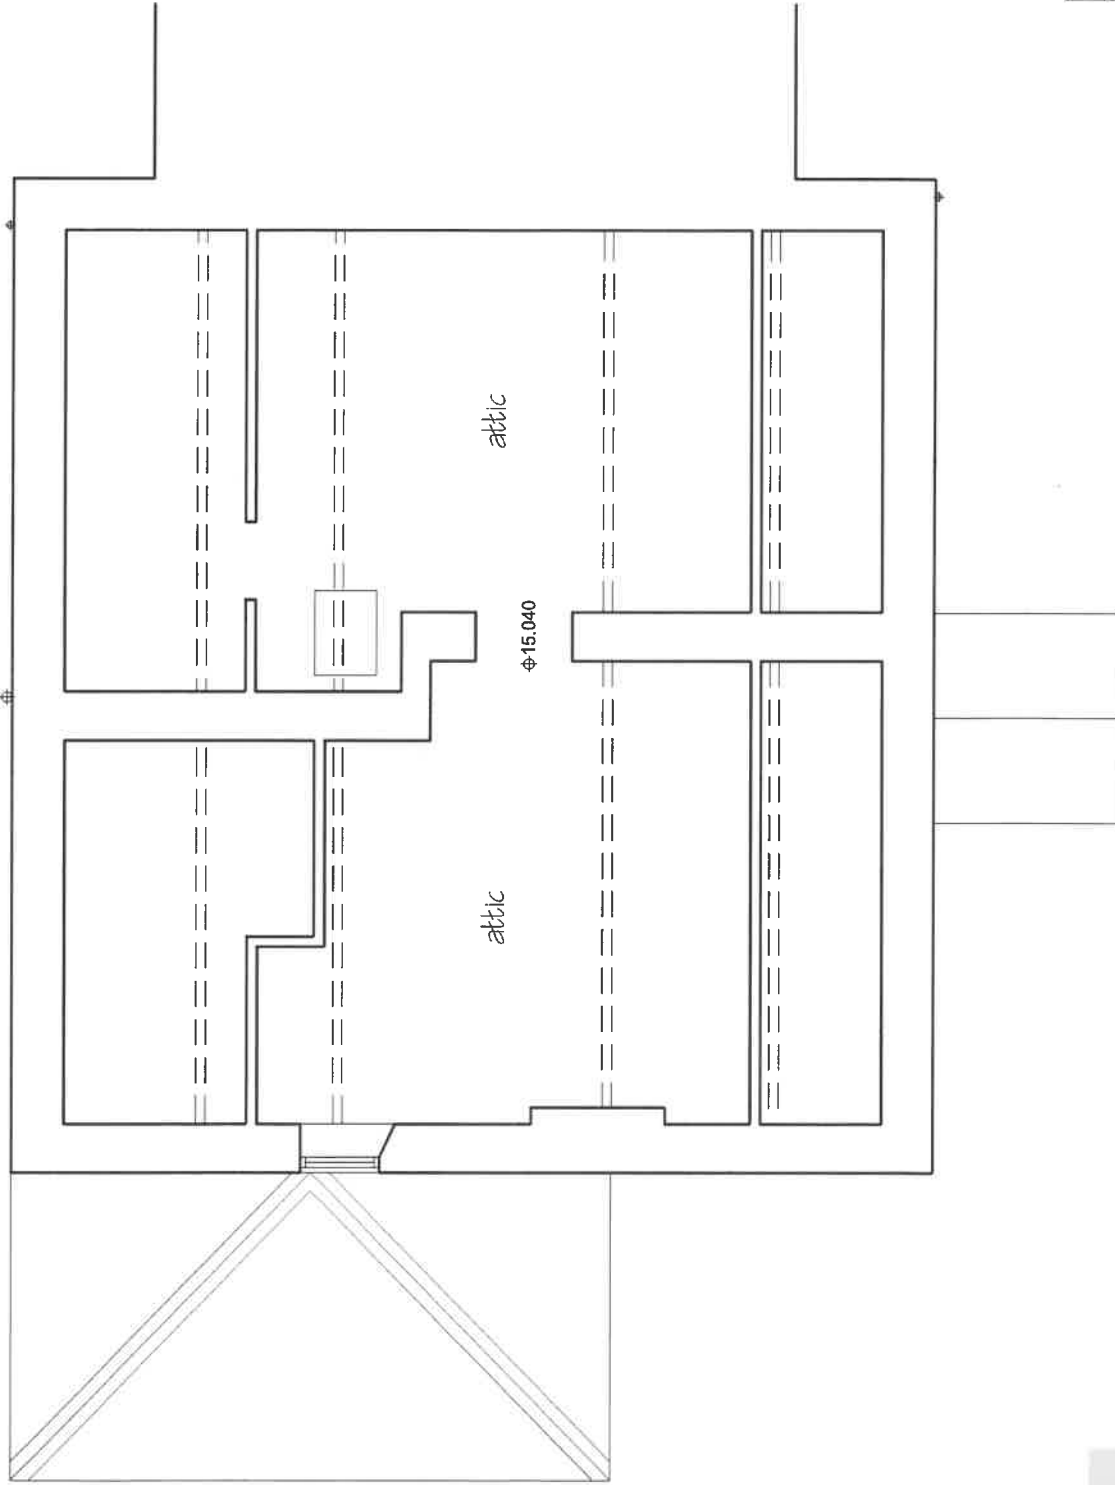

fs

metres



Client	Mr N Fielding		
Project	Proposed Alterations School House Farm Osbaldeston Lane Osbaldeston		
Plan No.	Existing Attic Floor Plan		
Scale	1:50	Date	21.12.20 PD
Drawing No.	1210 - 03		