


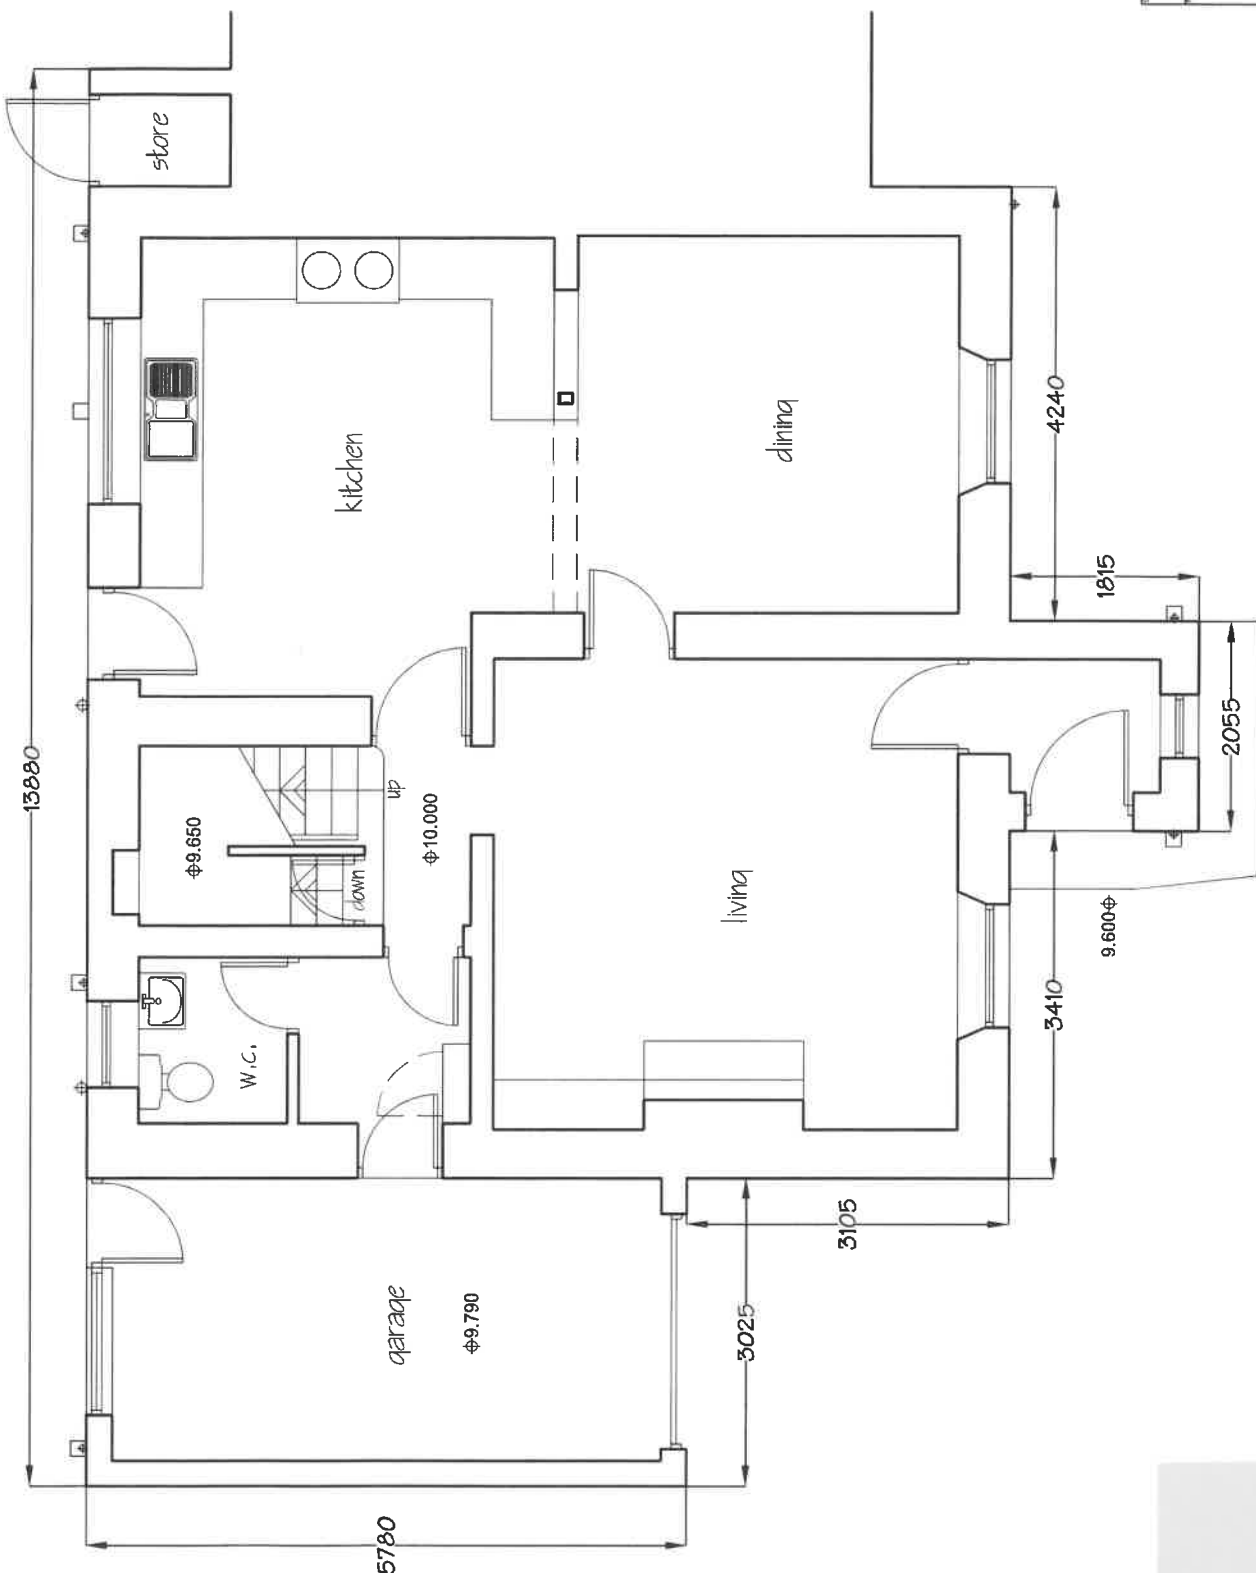

Mr N Fielding			
Proposed Alterations School House Farm Osbaldeston Lane Osbaldeston			
Existing Ground Floor Plan			
Scale	1:50	21.12.20	PD
Drawn by	1210 - 01		



1/5