


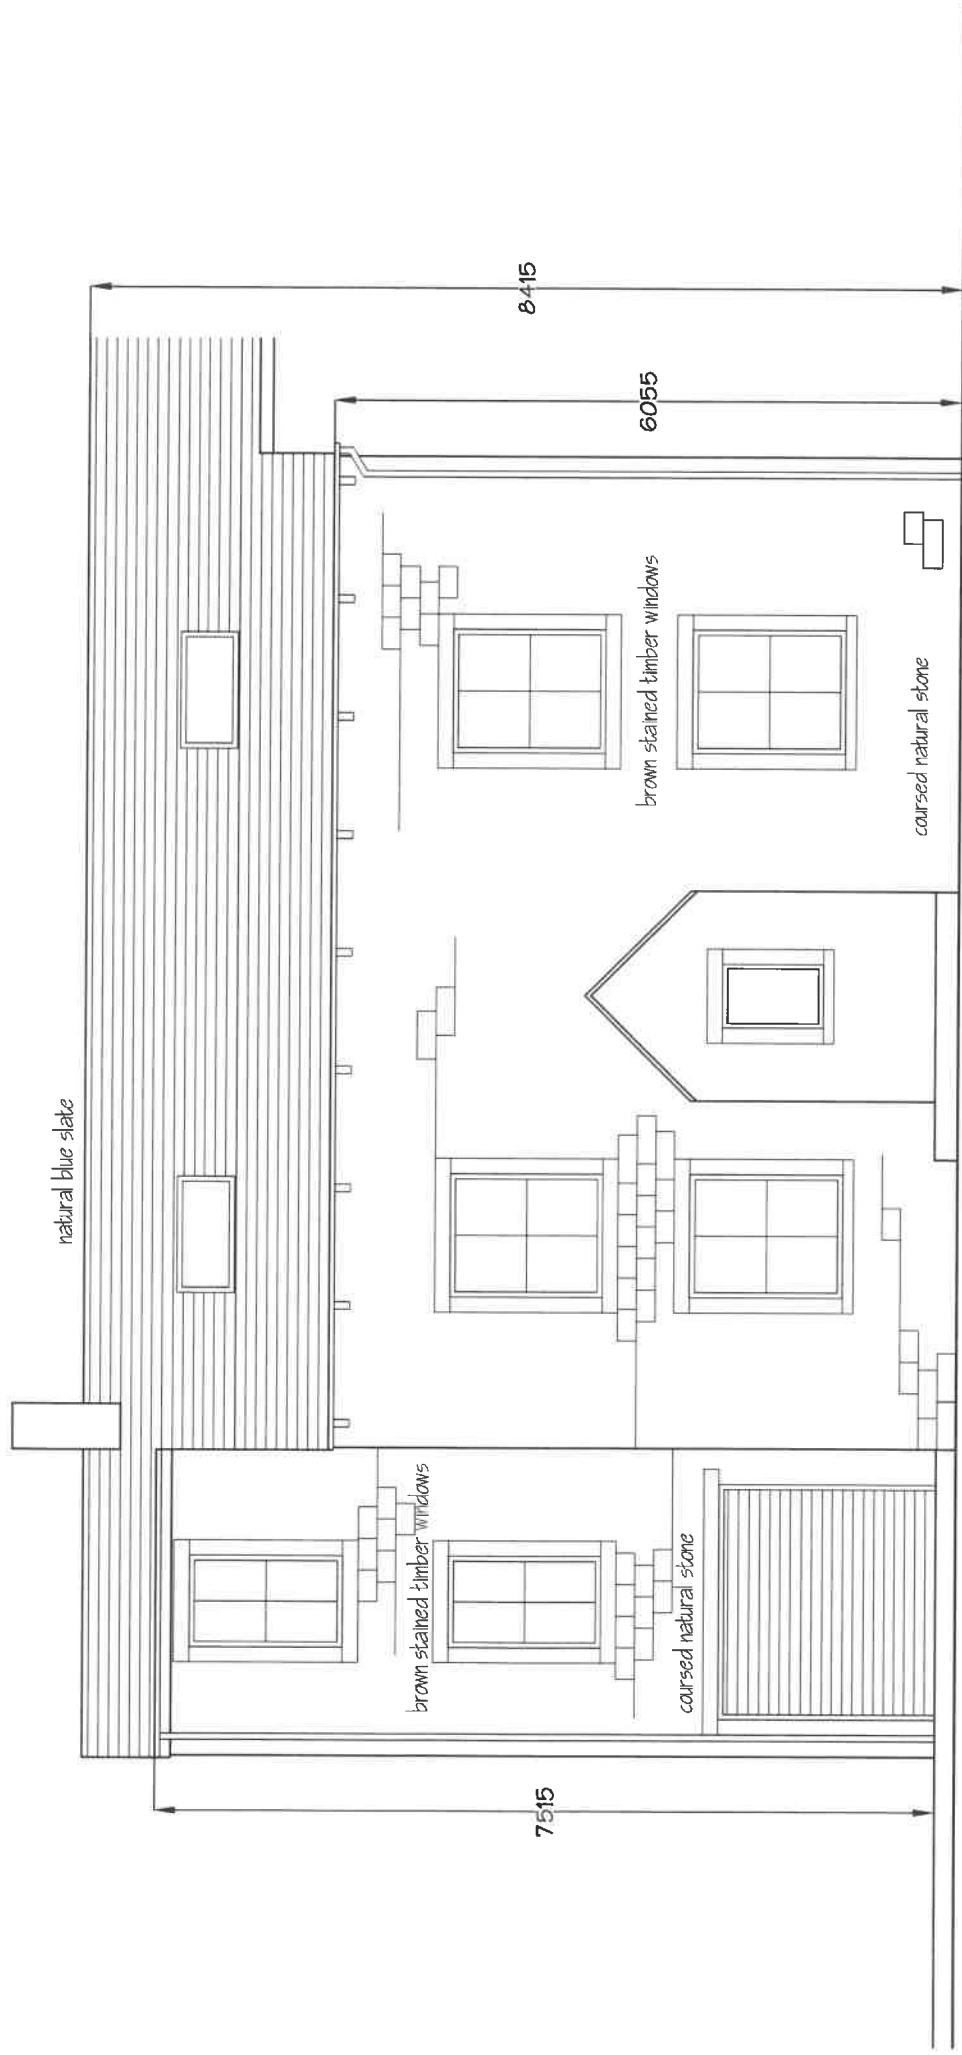

Client	Mr N Fielding		
Project	Proposed Alterations School House Farm Osbaldeston Lane Osbaldeston		
Scale	Proposed Front Elevation (NW)		
Scale	1:50	23.12.20	PD
Drawn by	1210 - 11		



nts