




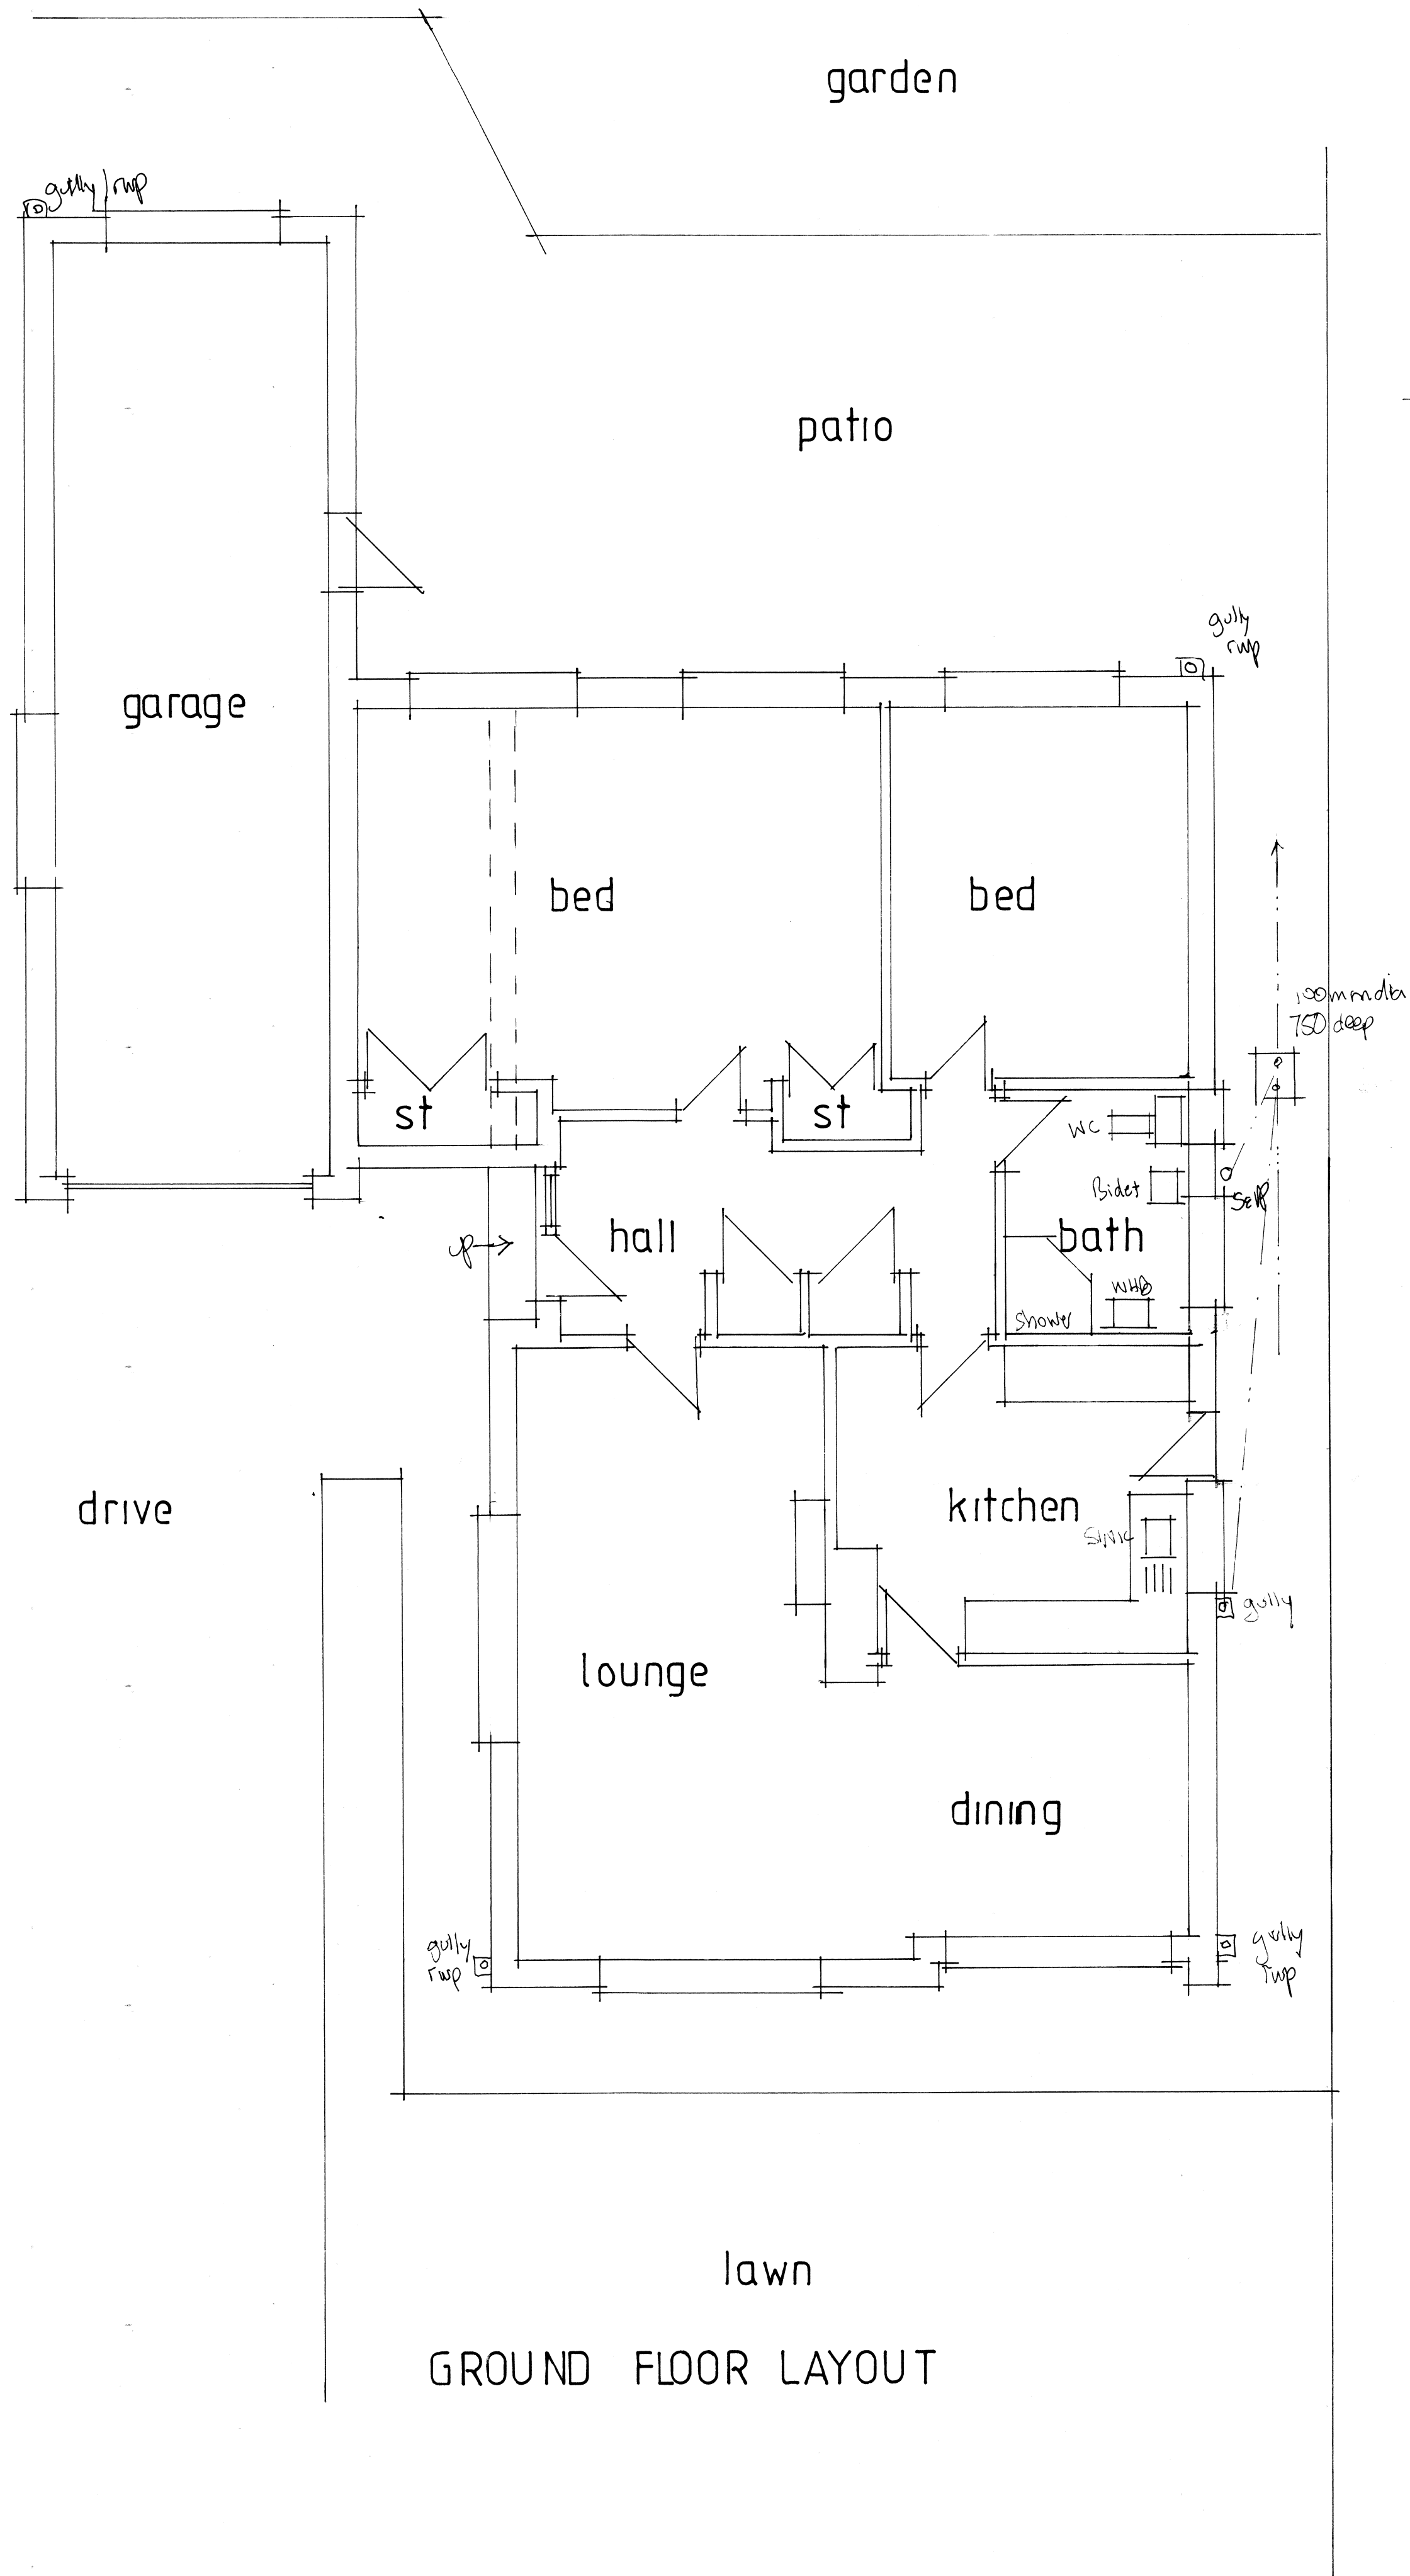


GROUND FLOOR LAYOUT

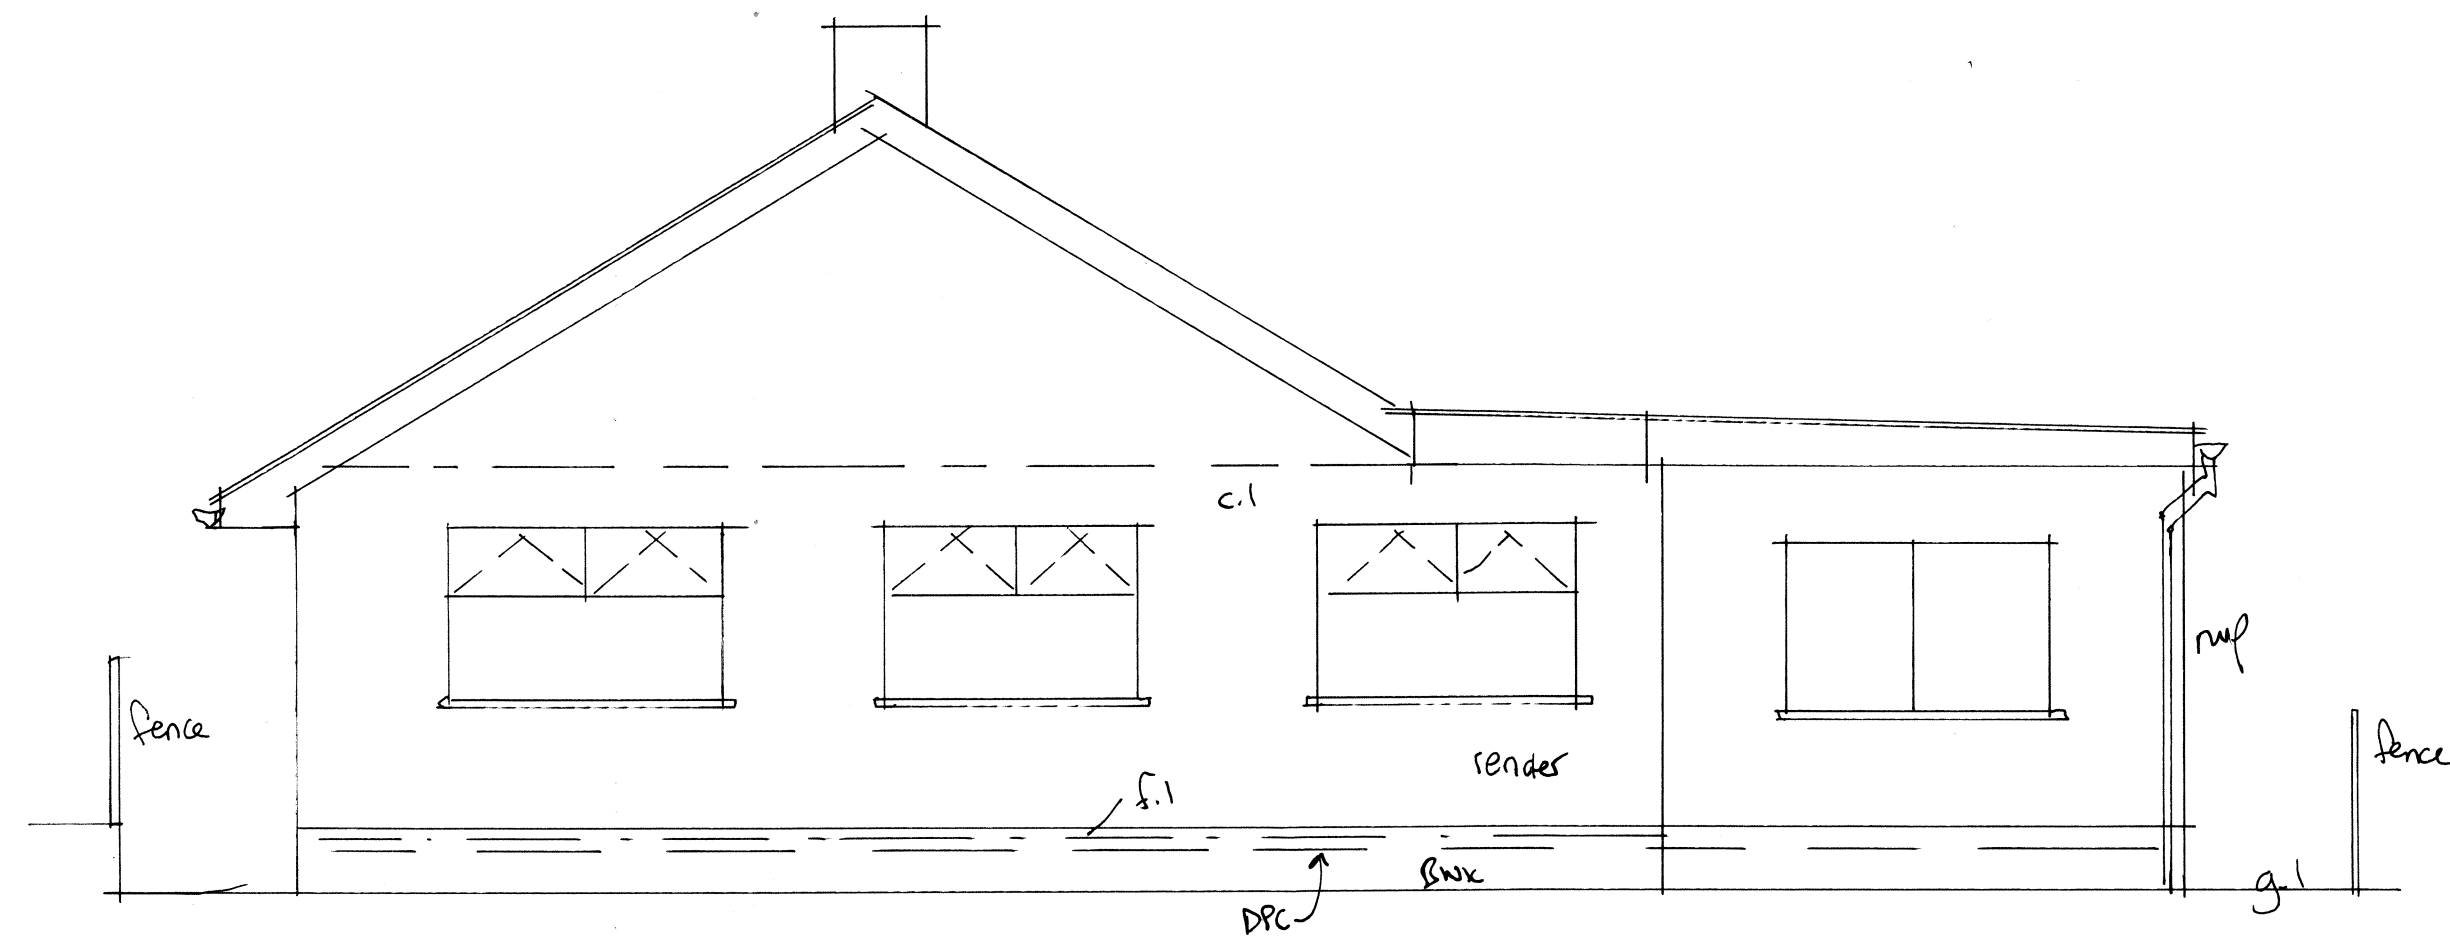


REAR ELEVATION

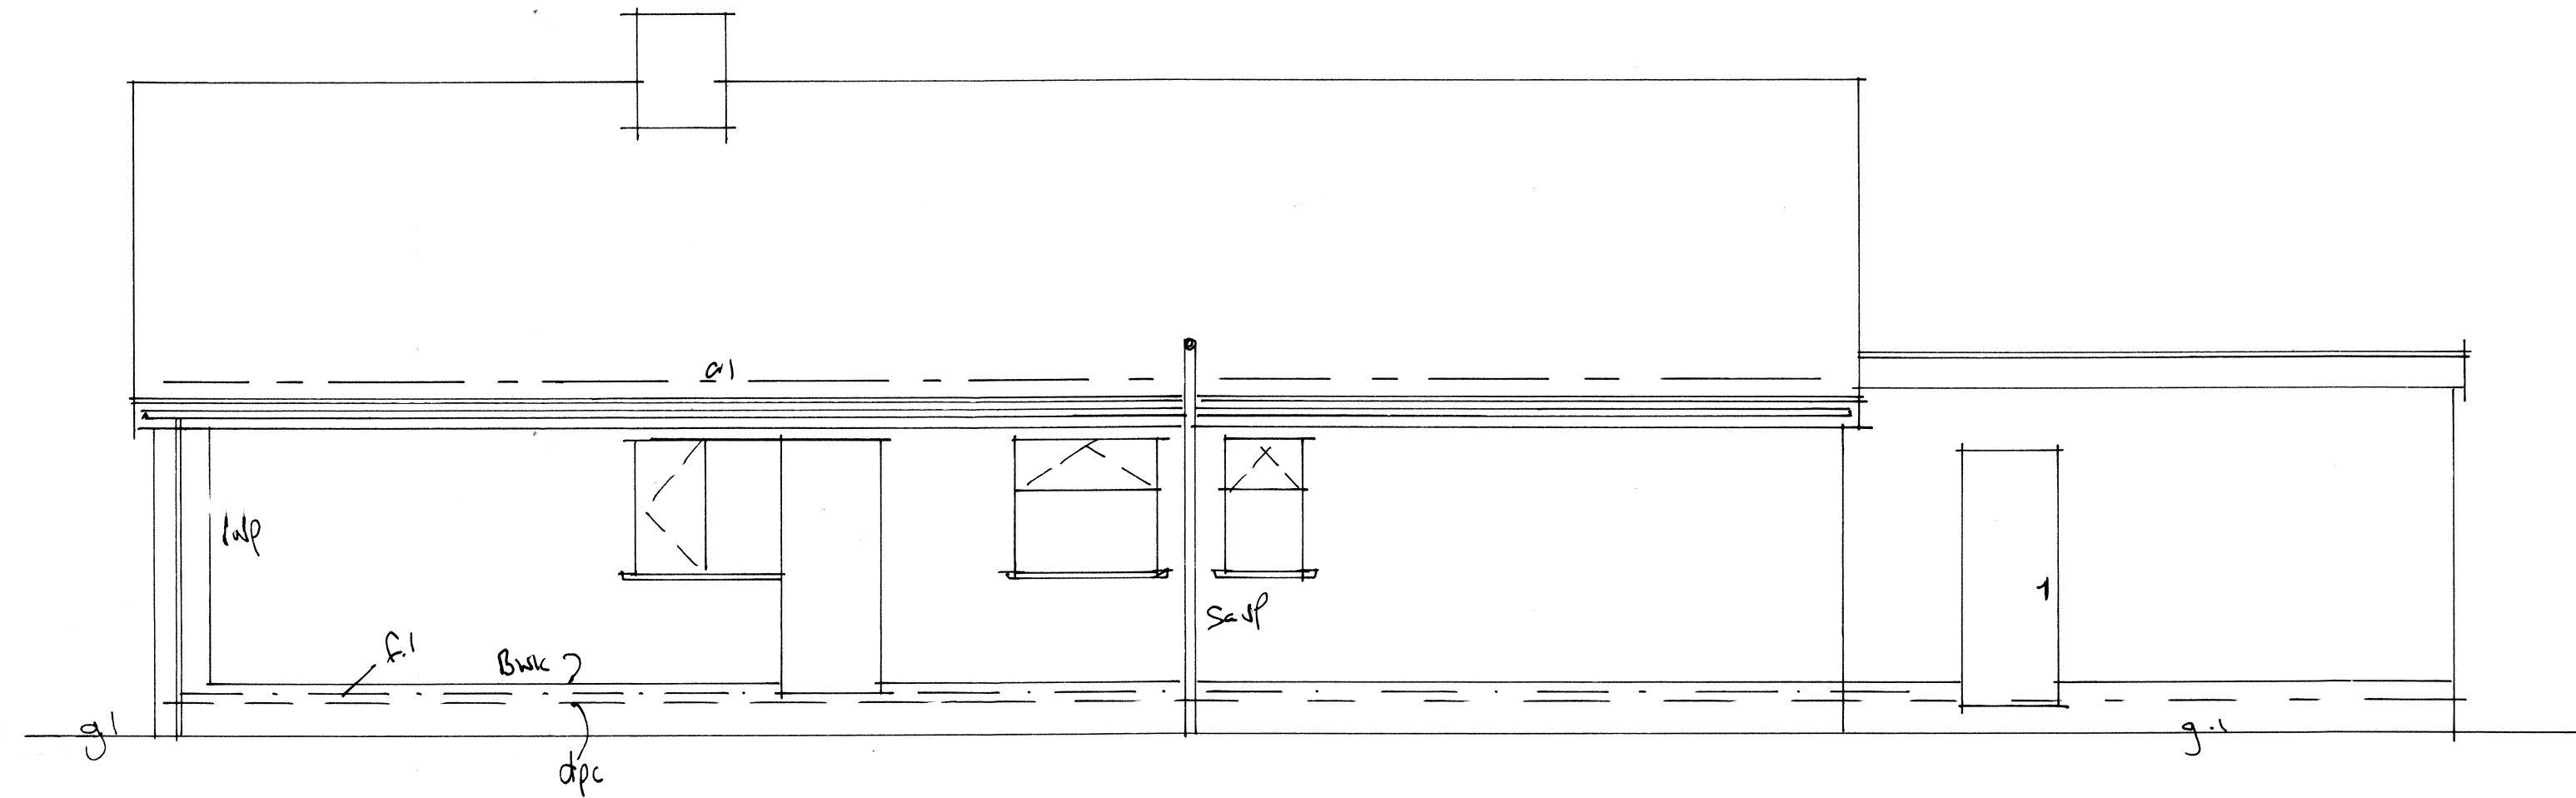

RETURN ELEVATION

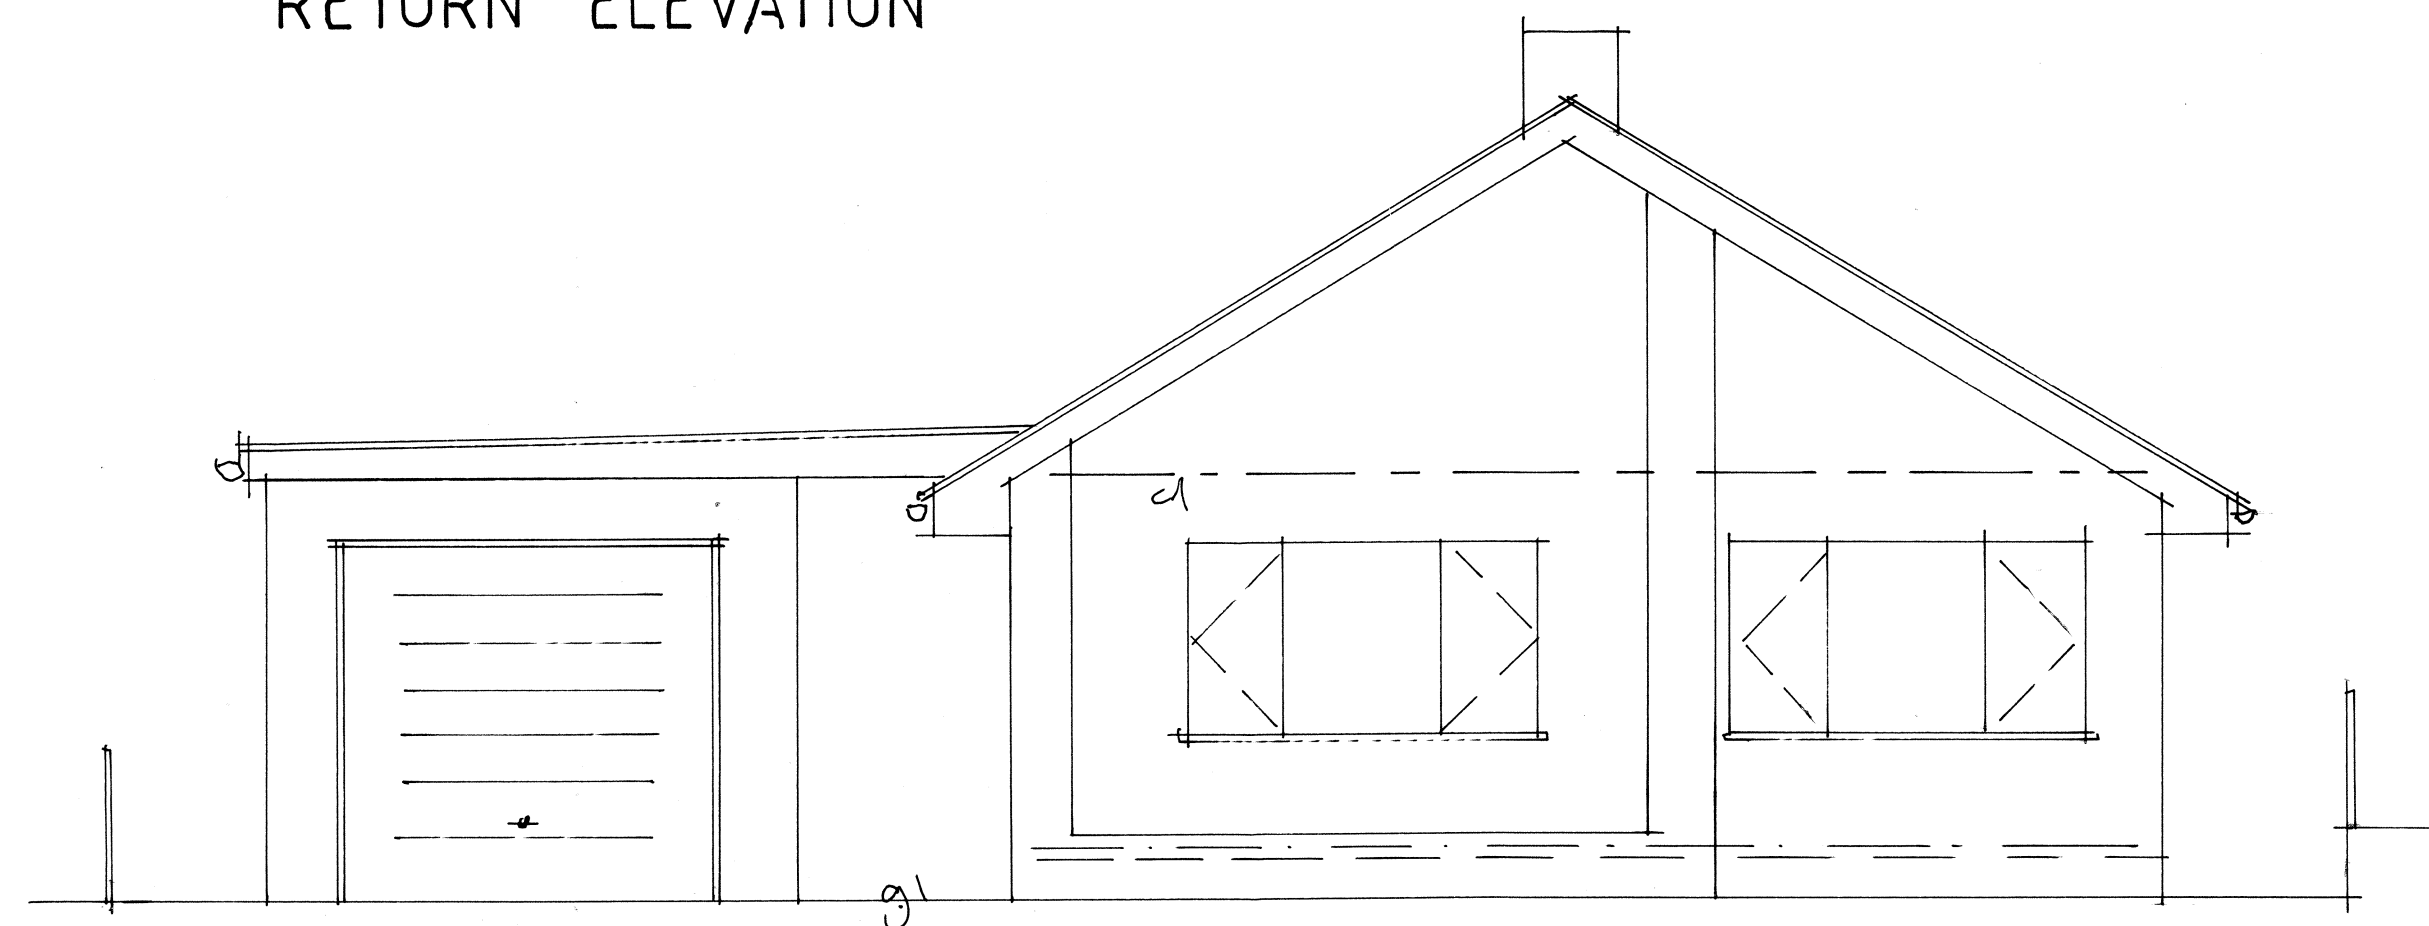

FRONT ELEVATION

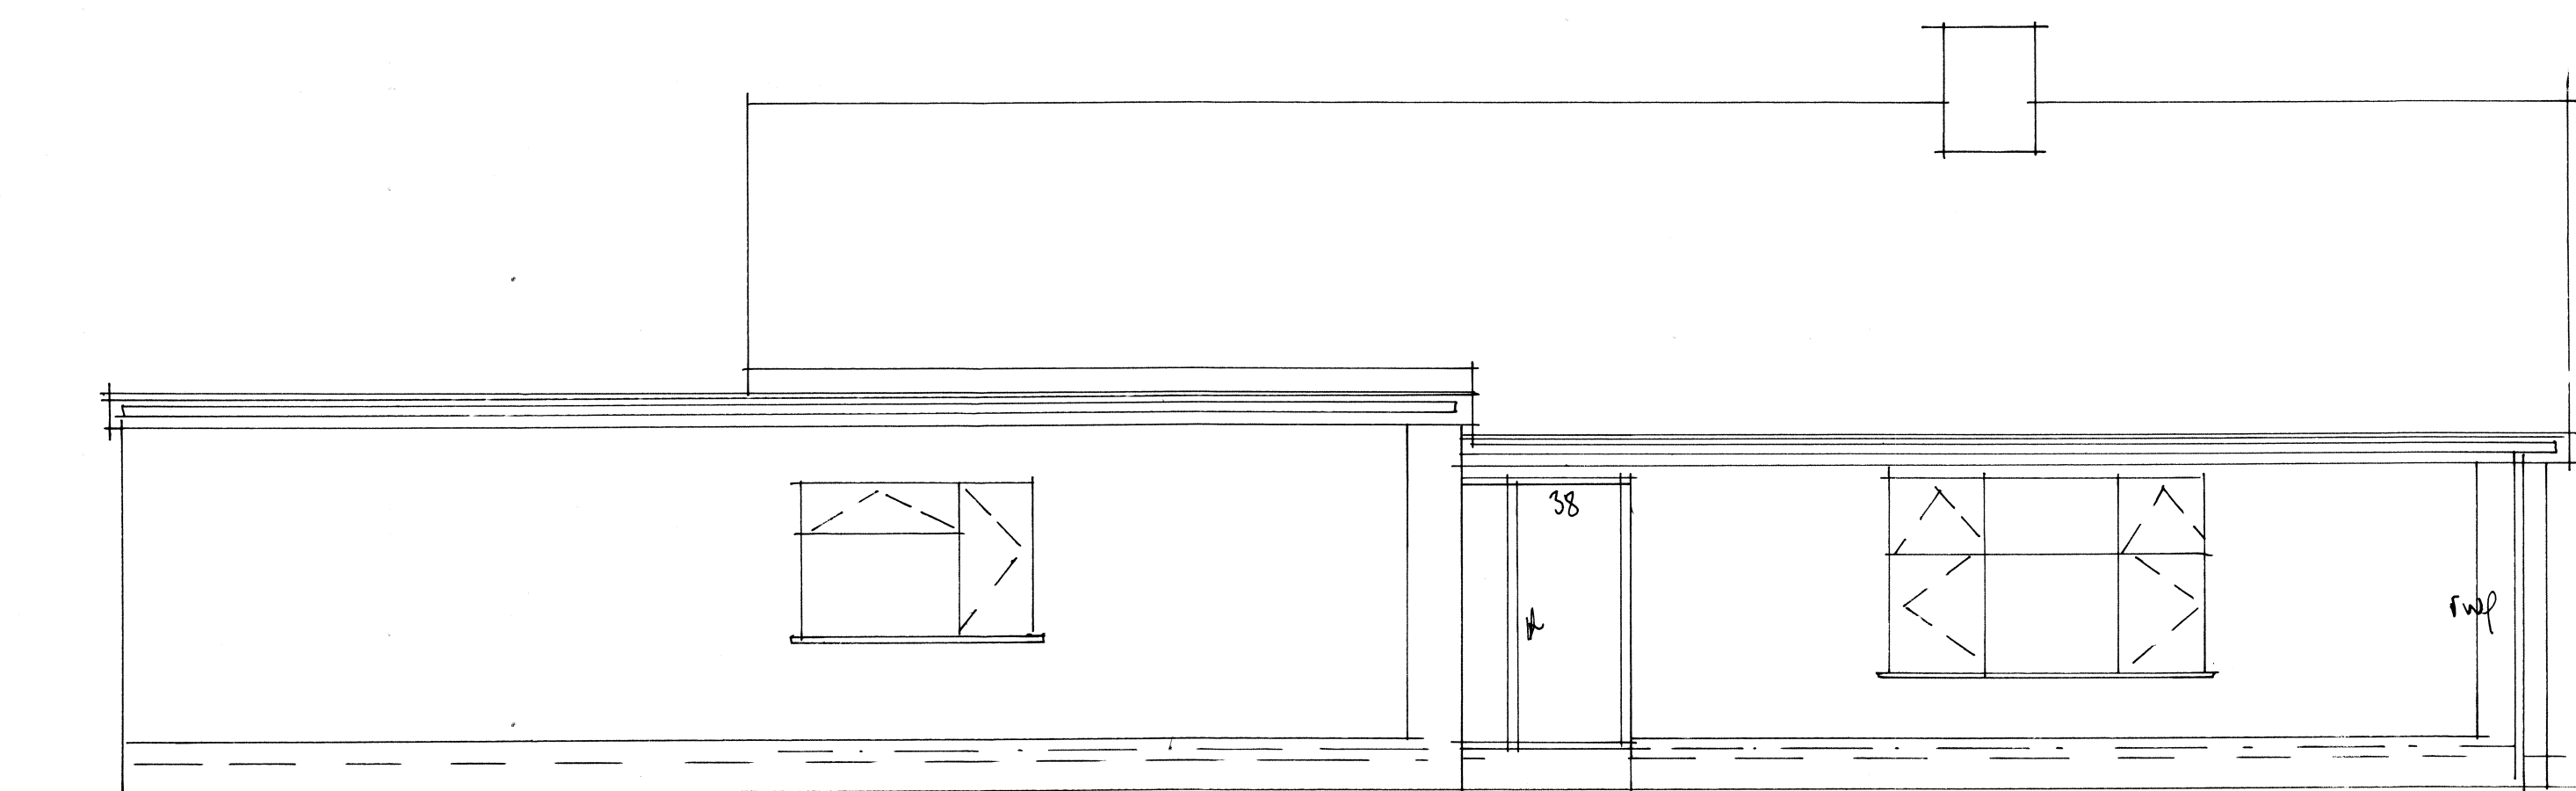

SIDE ELEVATION

PROJECT
PROPOSED SINGLE STOREY
REAR EXTENSION, INTERNAL
ALTERATIONS, GARAGE
CONVERSION INCLUDING
NEW WINDOW.
DRAWING TITLE
EXISTING LAYOUT
AND ELEVATIONS.
CLIENT
MR. & MRS COLLEY.
ADDRESS
38, THE HAZELS,
WILPSHIRE,
BB1 9HZ.
SCALE
SCALE 1:50@A1
DRAWING No
RC 12205635/1.

DATE
DEC 2020.