




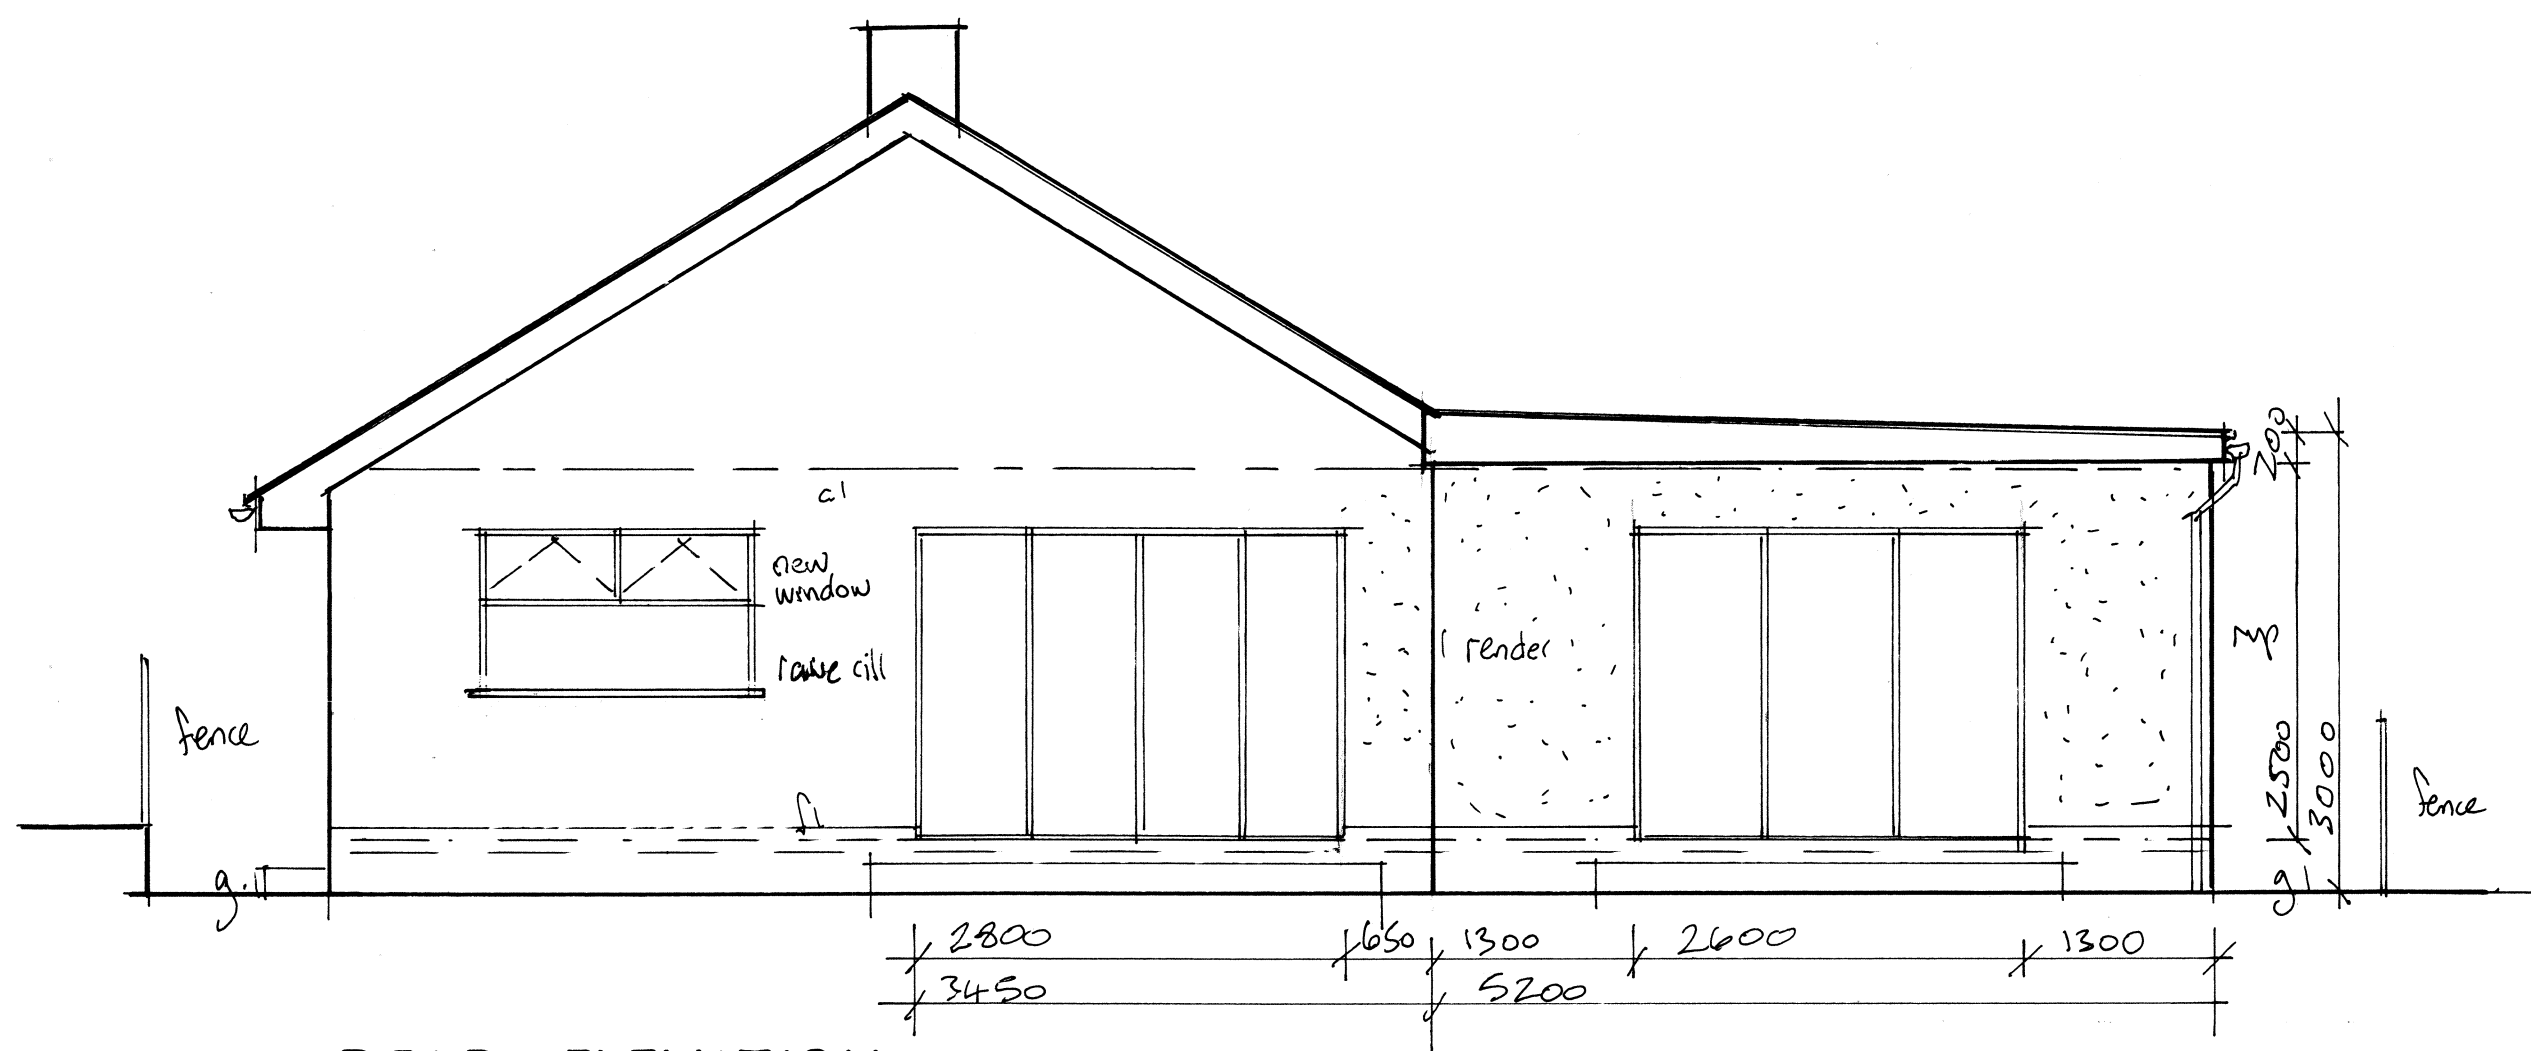


REAR ELEVATION

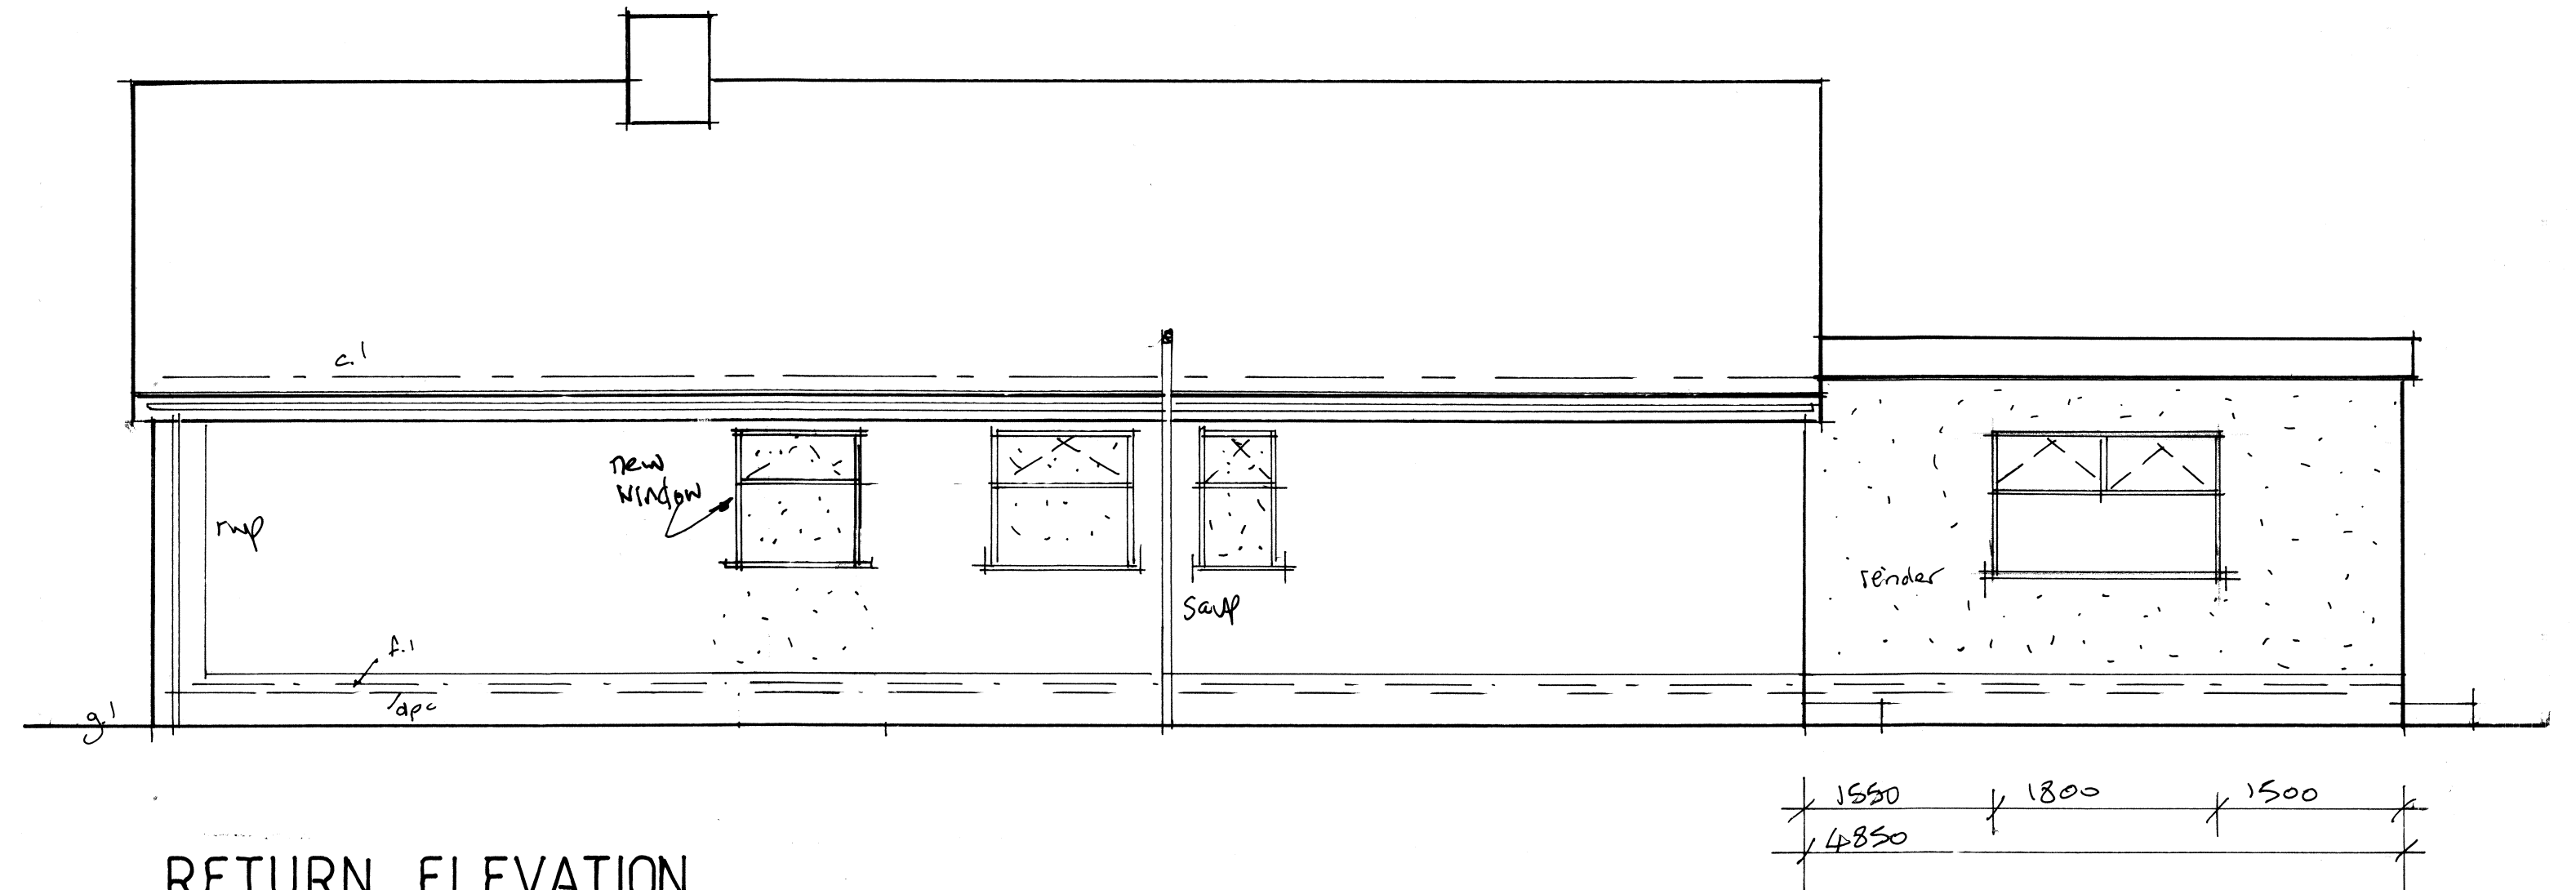


RETURN ELEVATION

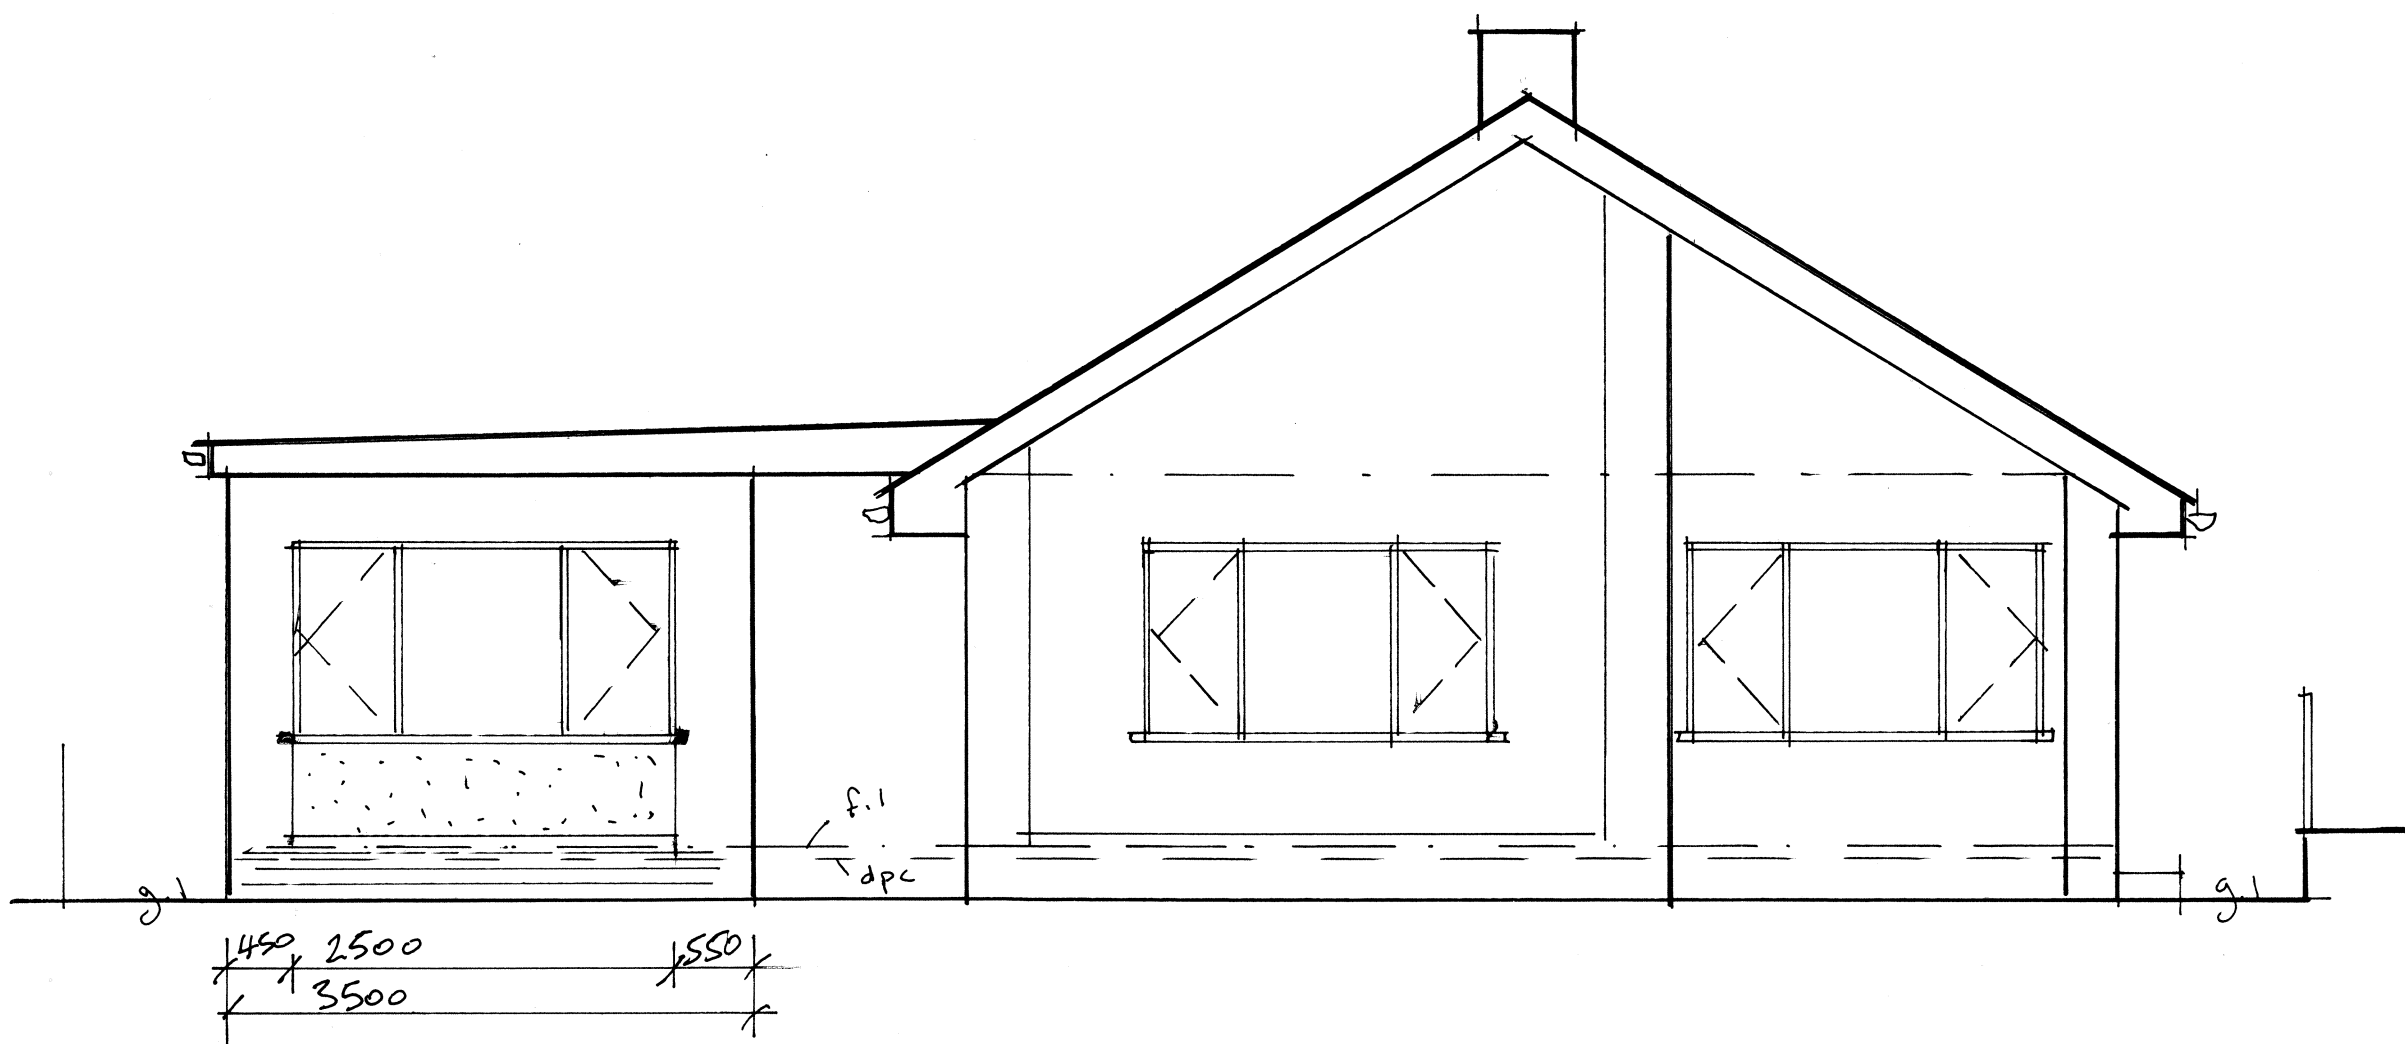

FRONT ELEVATION

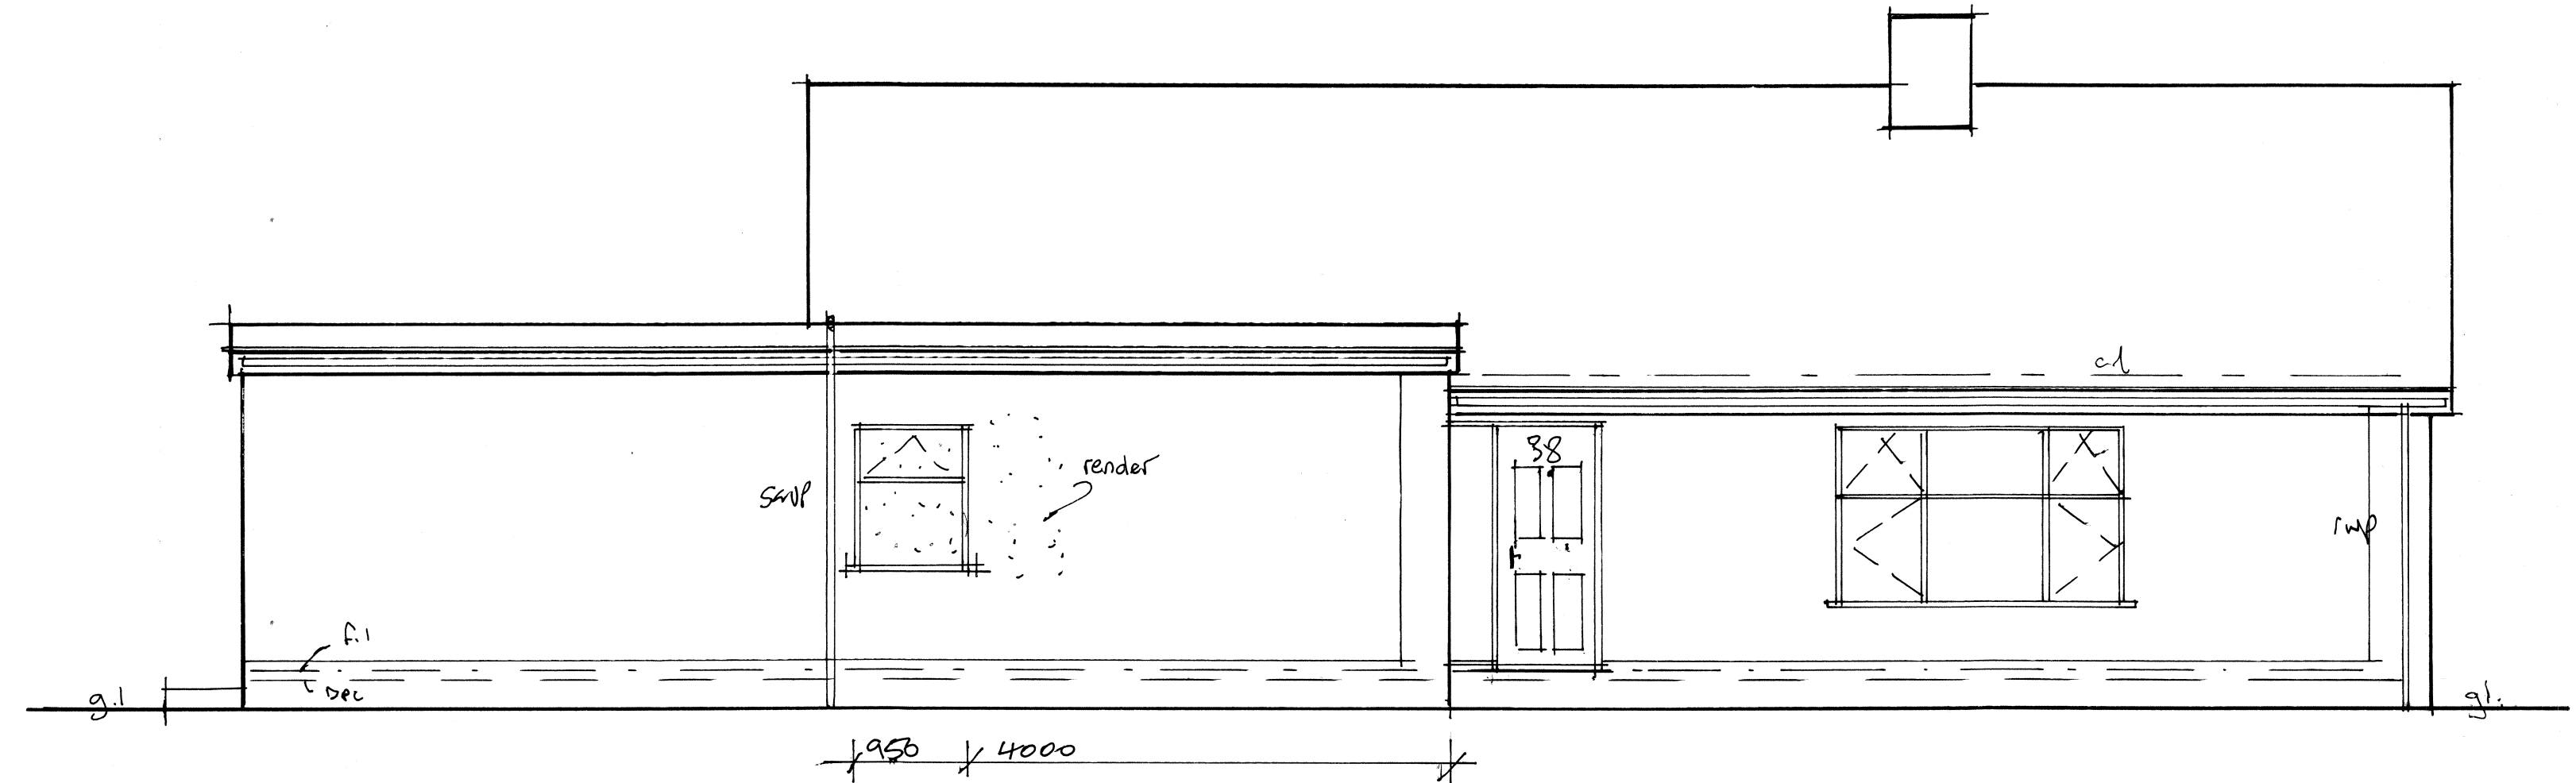

SIDE ELEVATION

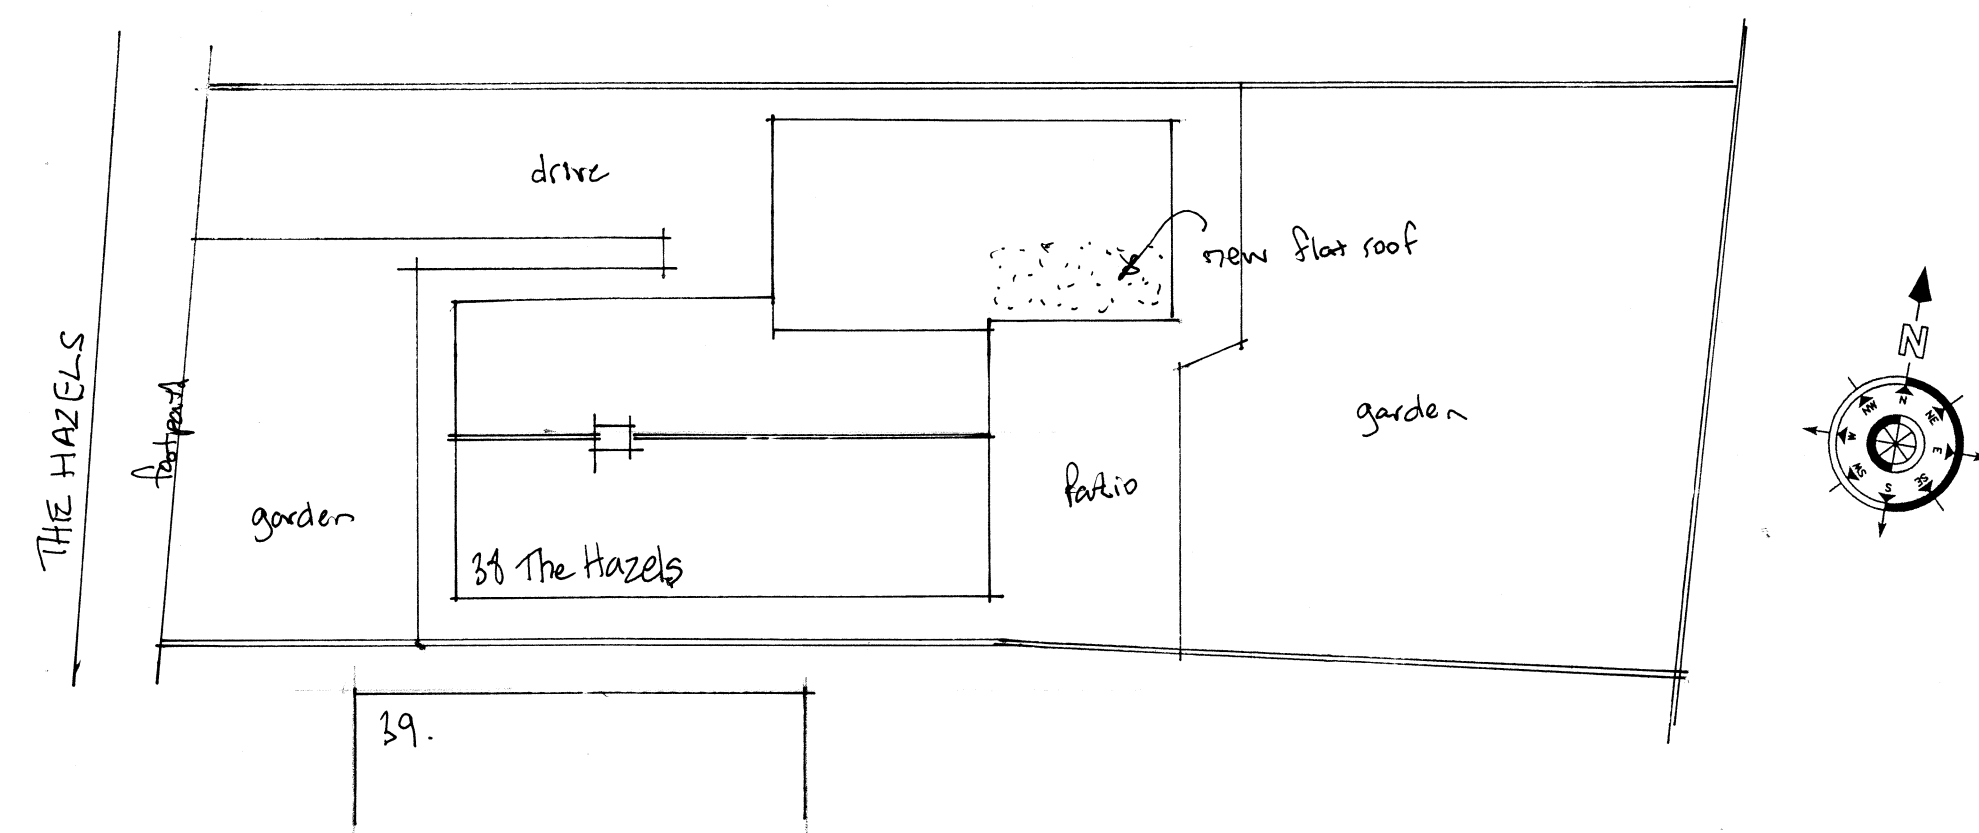

ROOF & SITE PLAN SCALE 1:200

PROJECT
PROPOSED SINGLE STOREY
REAR EXTENSION, INTERNAL
ALTERATIONS, GARAGE
CONVERSION INCLUDING
NEW WINDOW.
DRAWING TITLE
PROPOSED ELEVATIONS,
ROOF AND SITE PLAN.
CLIENT
MR. & MRS COLLEY.
ADDRESS
38, THE HAZELS,
WILPSHIRE,
BB1 9HZ.
SCALE
SCALE 1:50@A1
SCALE 1:200@A1.
DRAWING No
RC 12205635/3.

DATE
DEC 2020.