


Saccary Lane

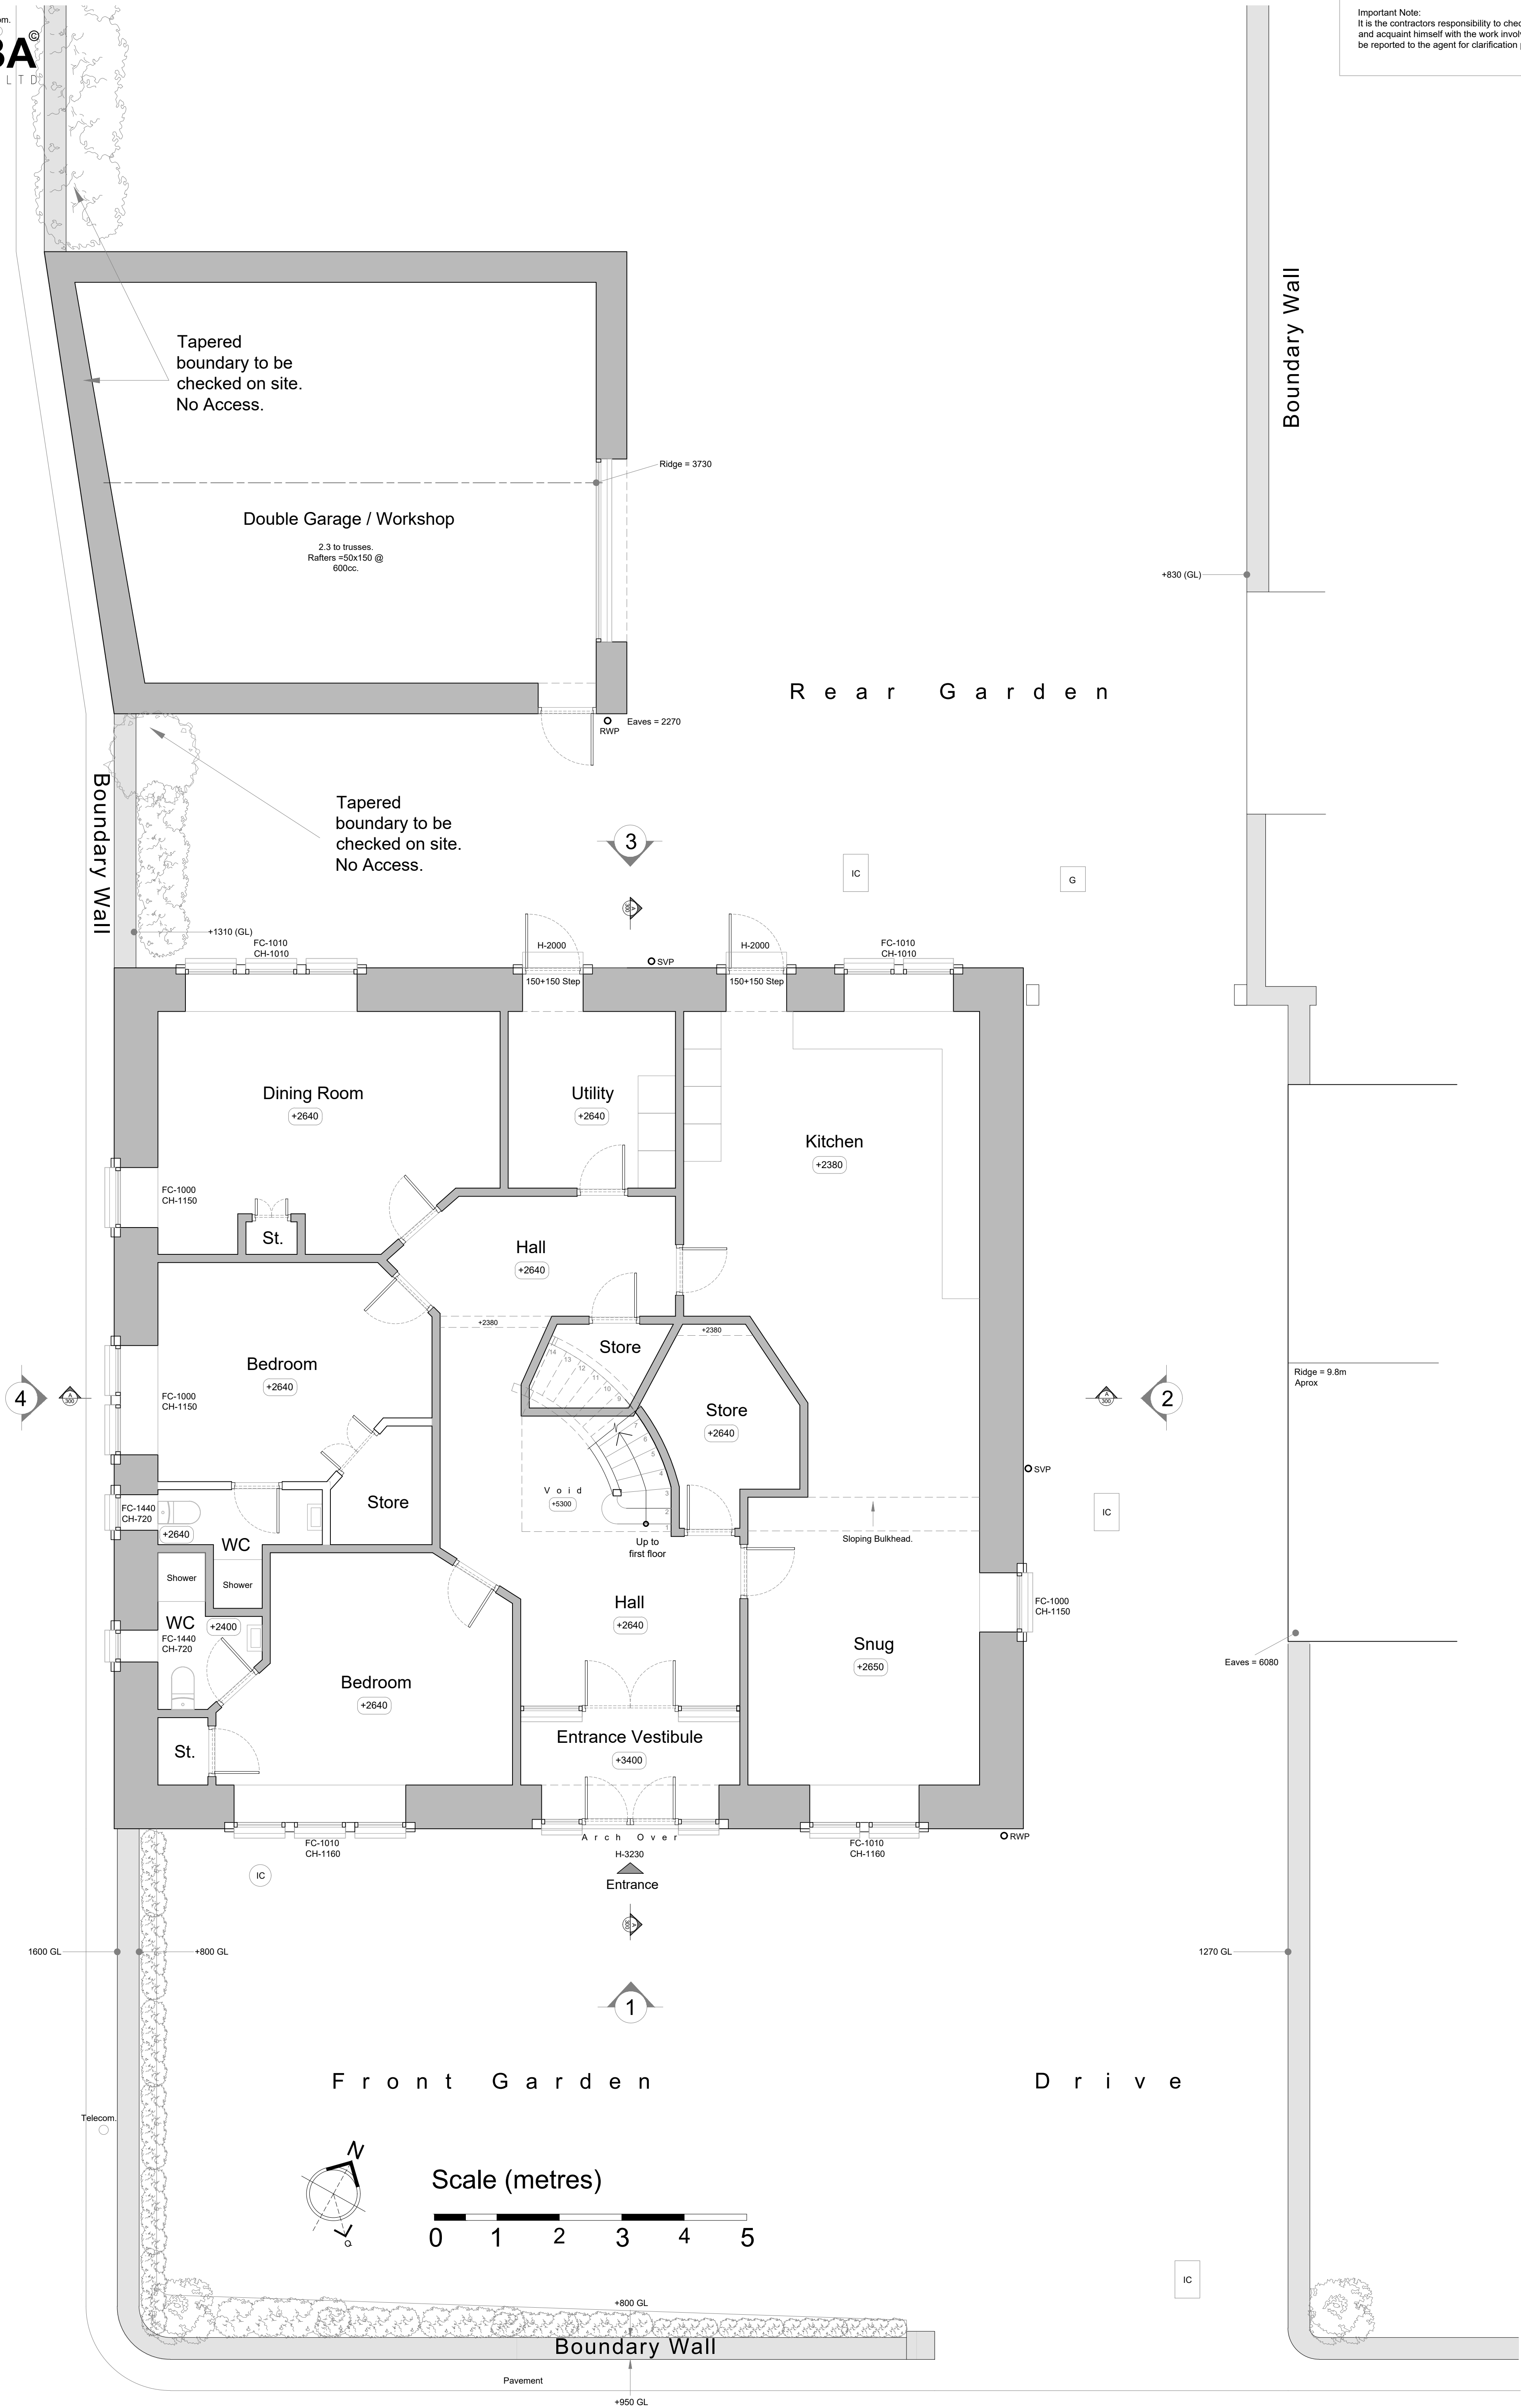

Existing Ground Floor
/ Site Plan

Rev.	Date	Description

DO NOT SCALE: Use figured dimensions only. Contractor is to check all dimensions before commencement of works. It is the contractor's responsibility to report any inconsistencies on this drawing, or between drawings, to the Architect and to request clarification and instruction before proceeding. This drawing must only be used for the purpose for which it is supplied. This drawing is the copyright of Areeba Architecture Ltd and may not be reproduced in any form whatsoever without prior express written consent.

Existing Ground Floor / Site Plan

Client:	Mr Mohammed Suhail Patel	Drawing No.	BB304-001
Project:	Proposed Extension Tanner House Barn, BB1 9DJ Higher Ramsgreave Road, Blackburn	Purpose of Issue:	Planning Submission
Scale:	1:50 @ A1	Date:	November 2020