



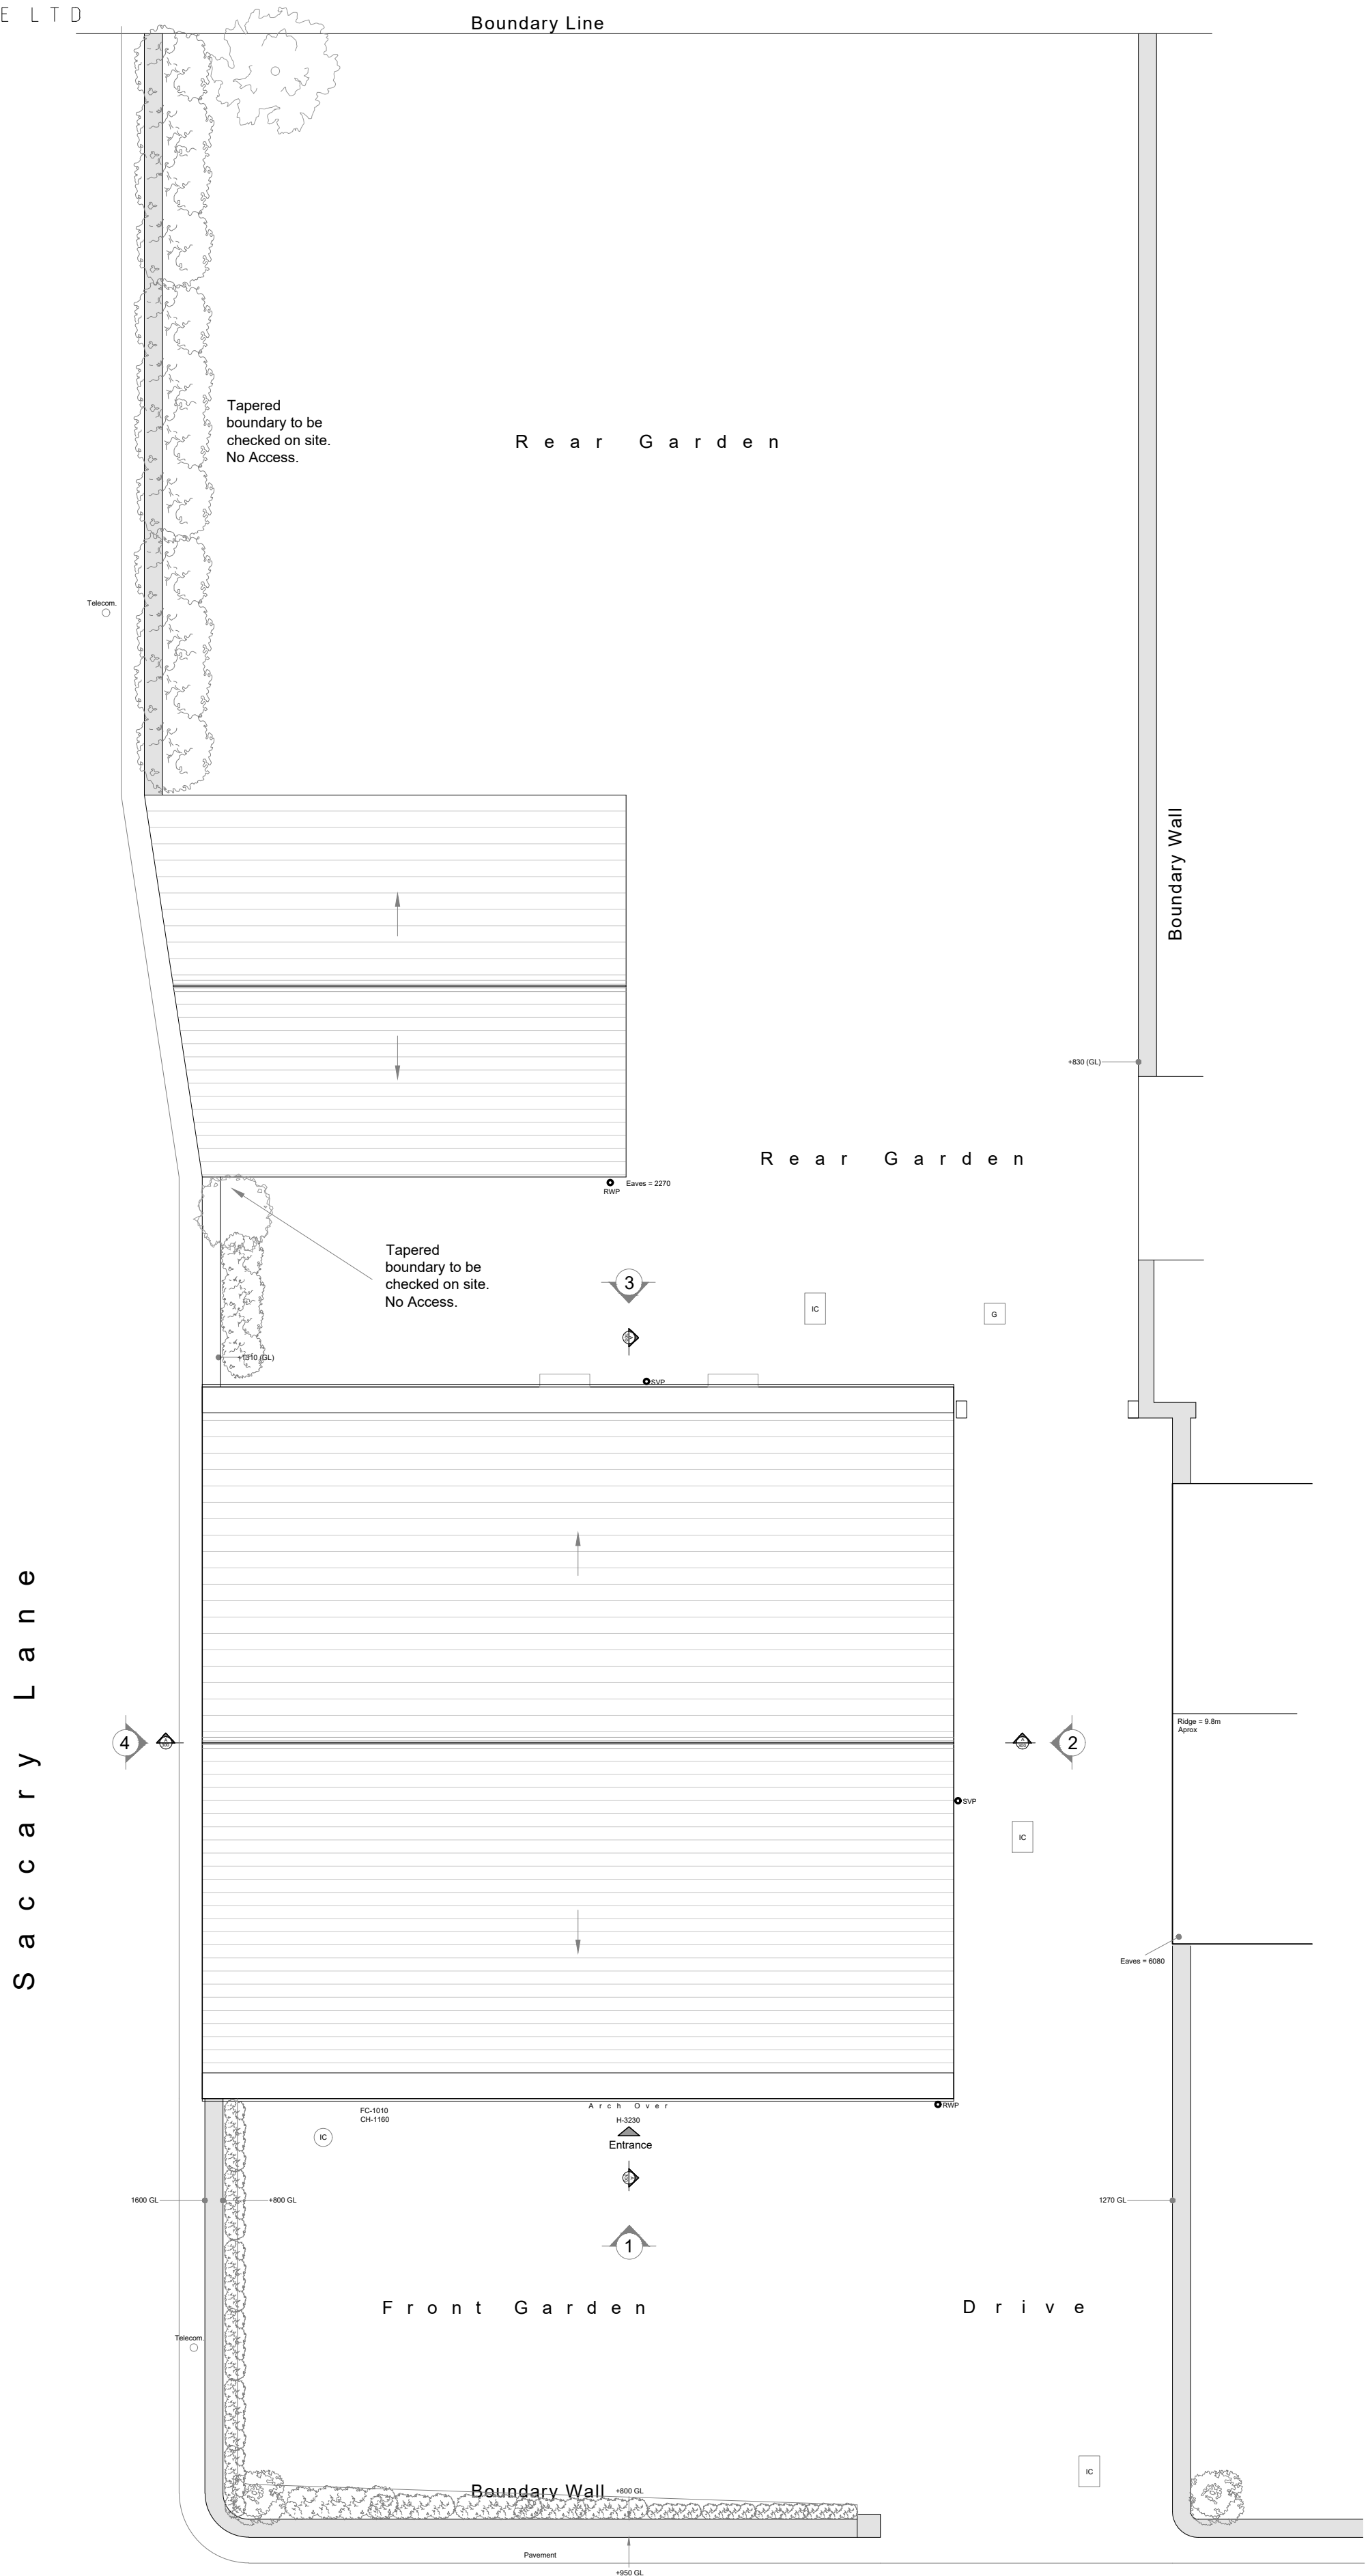

Existing Roof / Site Plan
SCALE 1:100 @ A1
Higher Ramsgreave Road

Existing & Proposed Roof / Site Plans

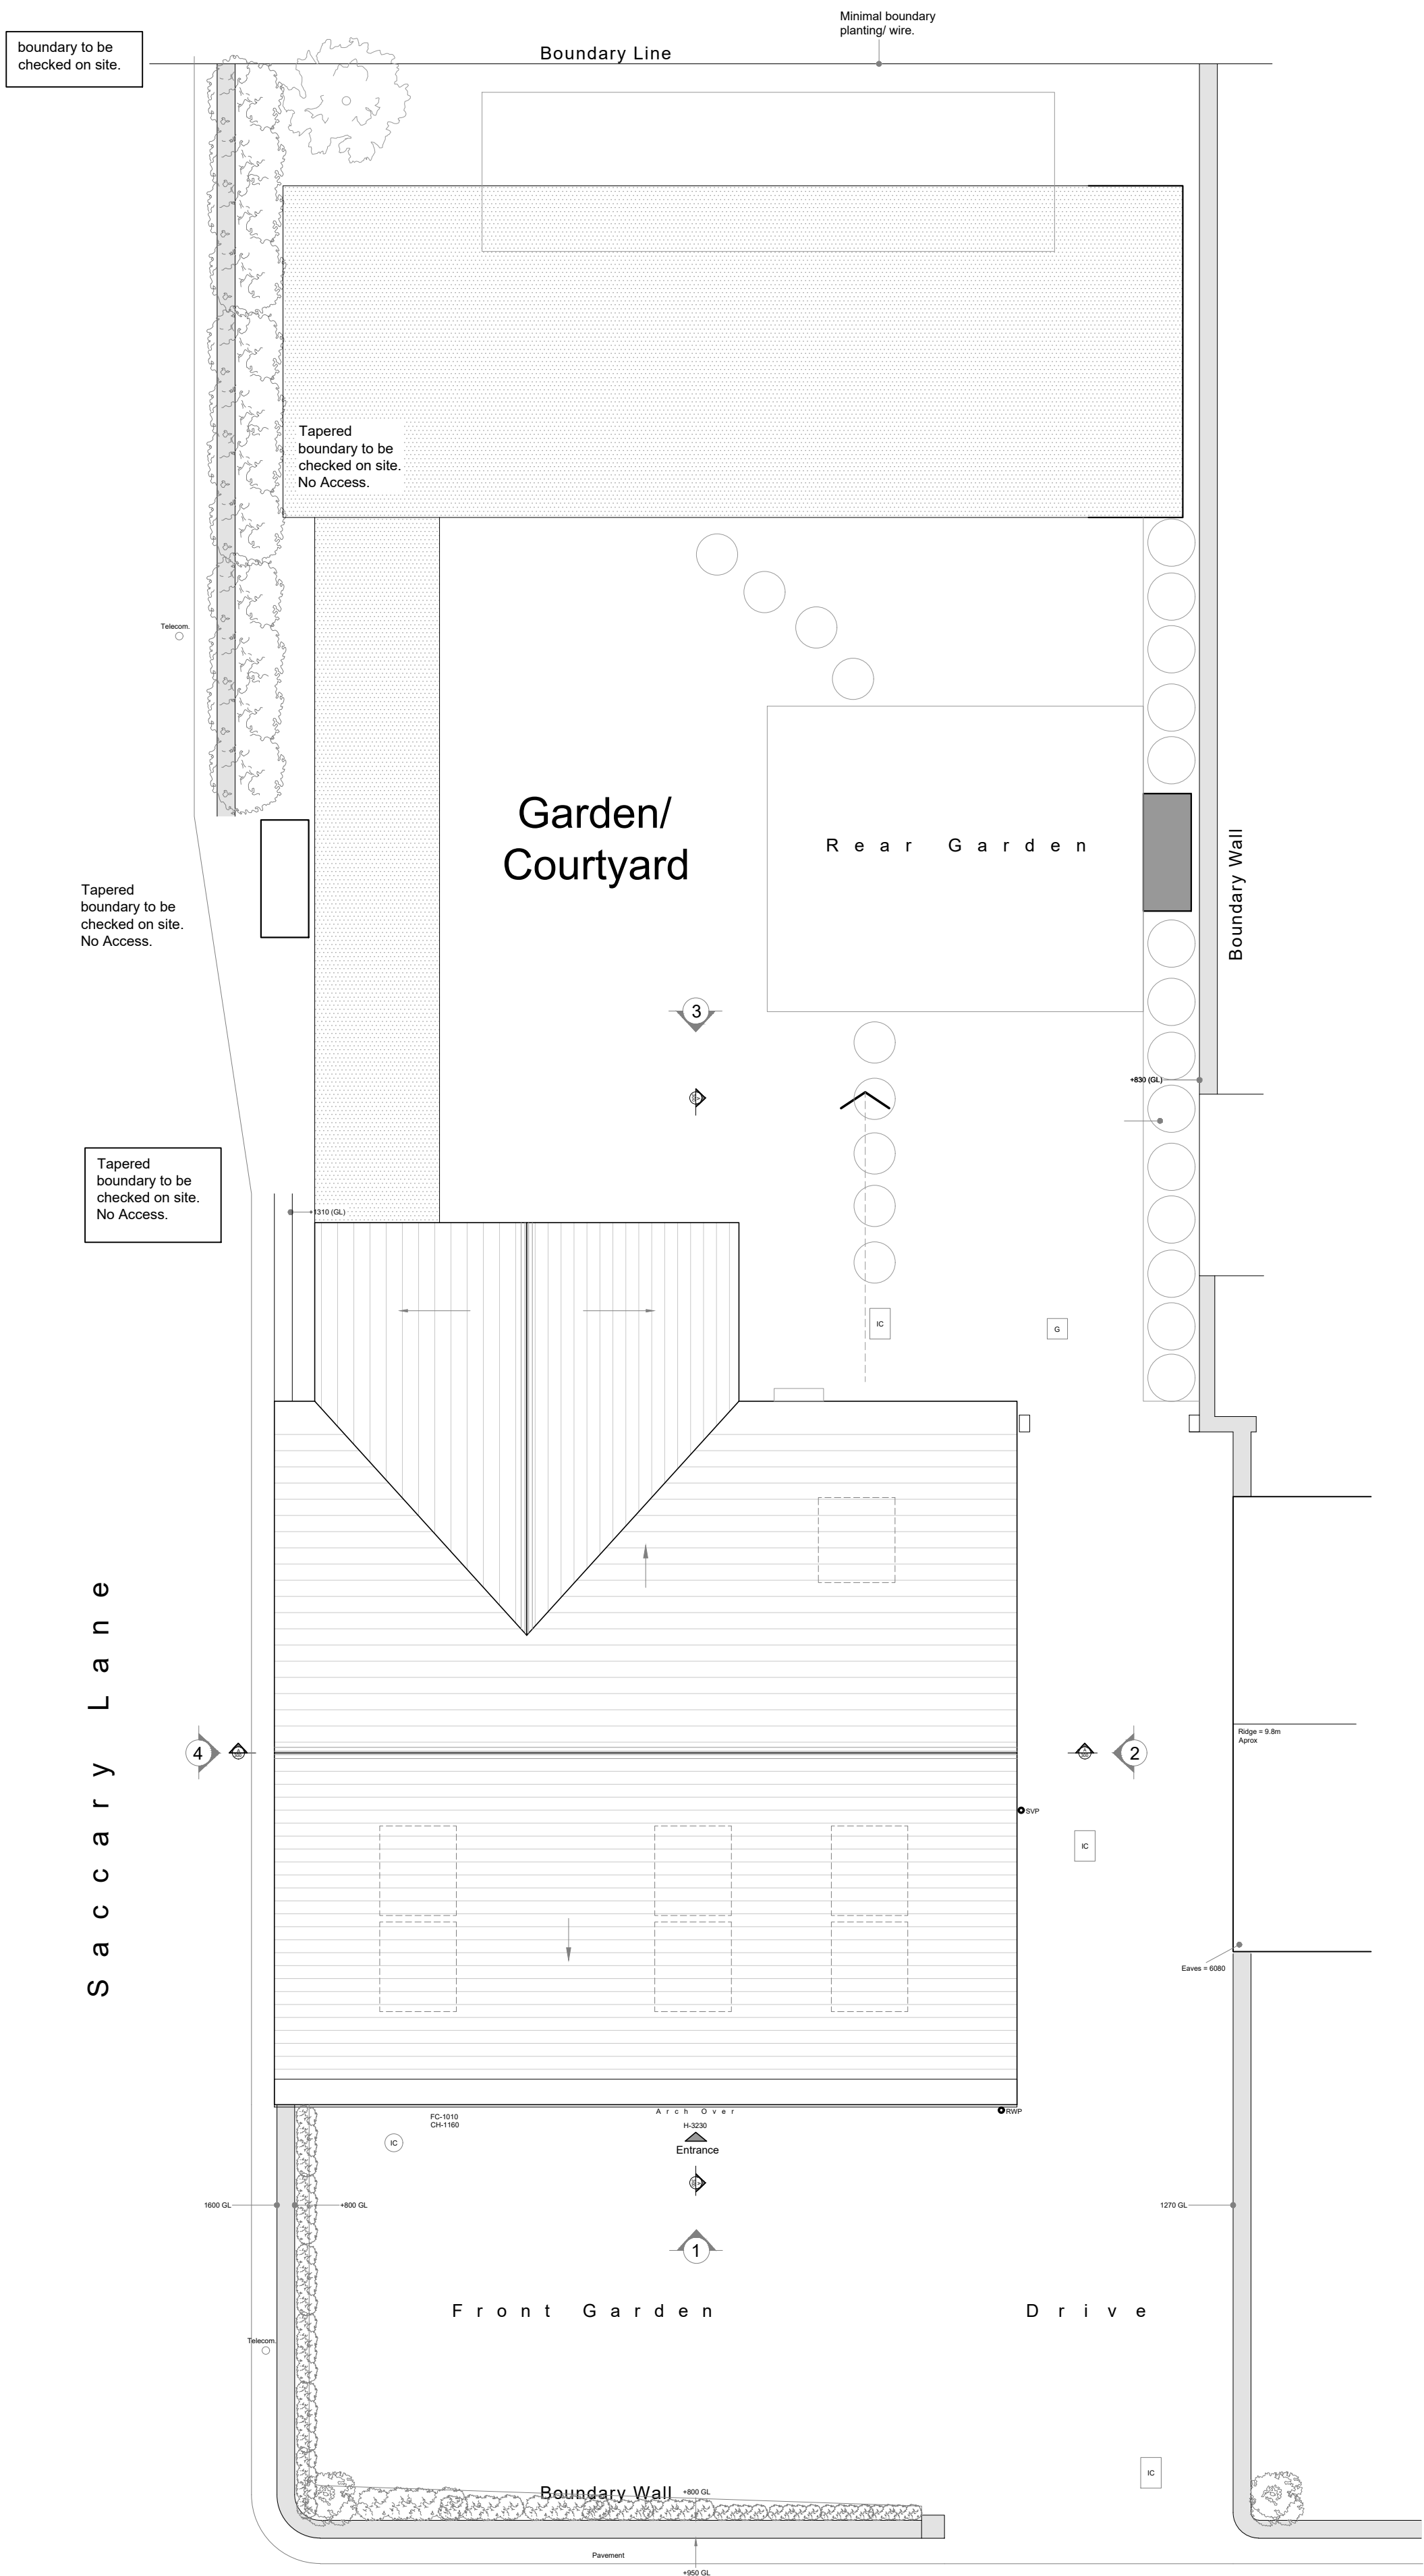

Proposed Roof / Site Plan
SCALE 1:100 @ A1
Higher Ramsgreave Road

Existing & Proposed Roof / Site Plans

Rev.	Date	Description
1		
2		
3		
4		
5		

DO NOT SCALE: Use figured dimensions only. Contractor is to check all dimensions before commencement of works. It is the contractor's responsibility to report any inconsistencies on this drawing, or between drawings, to the Architect and to request clarification and instruction before proceeding. This drawing must only be used for the purpose for which it is supplied. This drawing is the copyright of Areeba Architecture Ltd and may not be reproduced in any form whatsoever without prior express written consent.

Important Note:
It is the contractors responsibility to check all dimensions on site and acquaint himself with the work involved. Any discrepancies to be reported to the agent for clarification prior to starting work.