






1 Existing Front Elevation
Scale 1:100

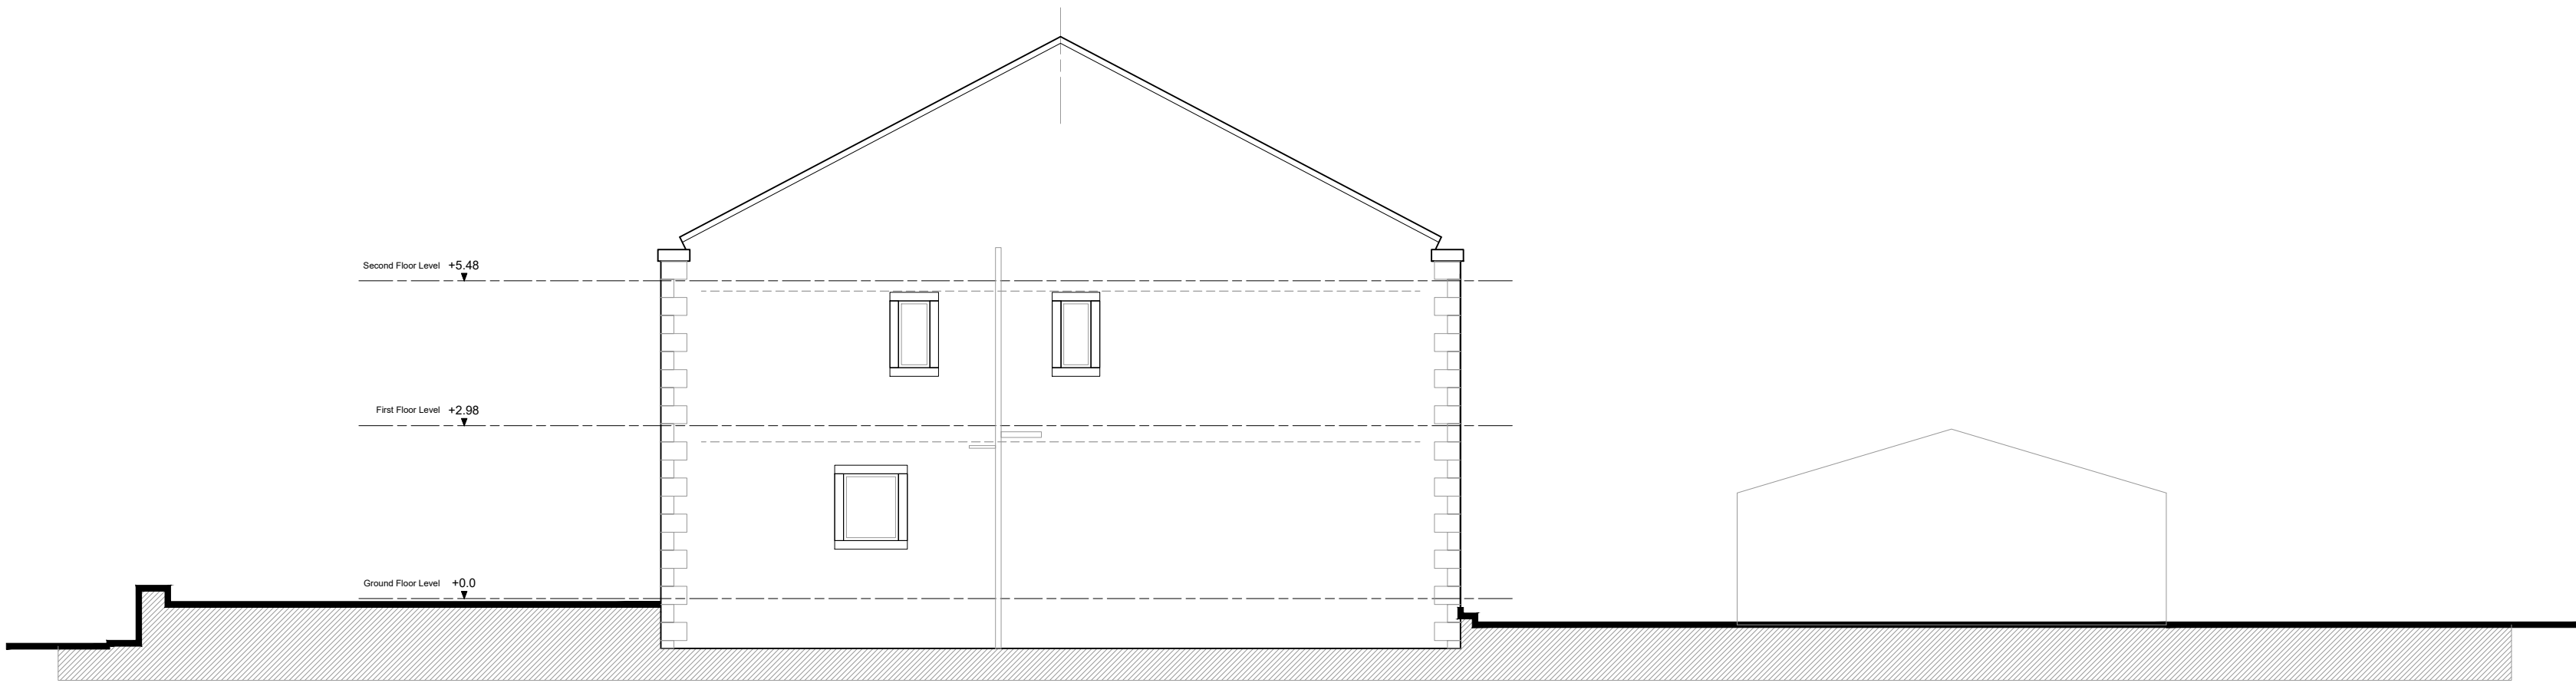

2 Existing Side Elevation
Scale 1:100

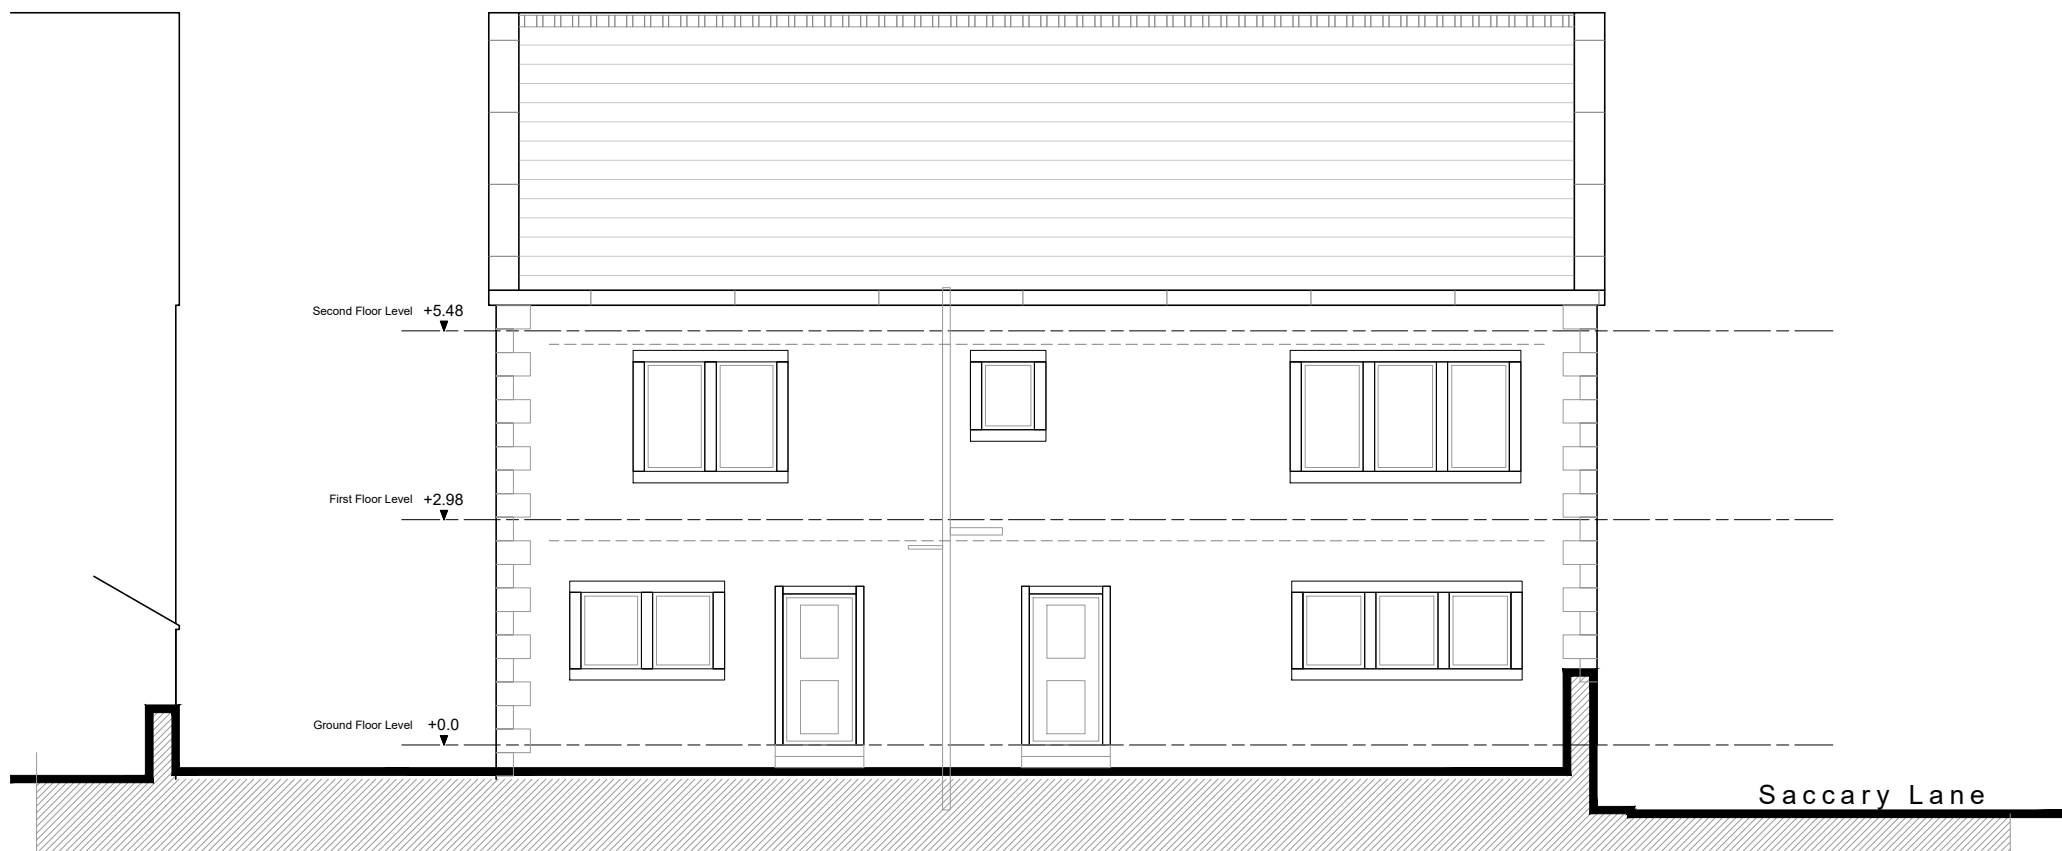

3 Existing Rear Elevation
Scale 1:100

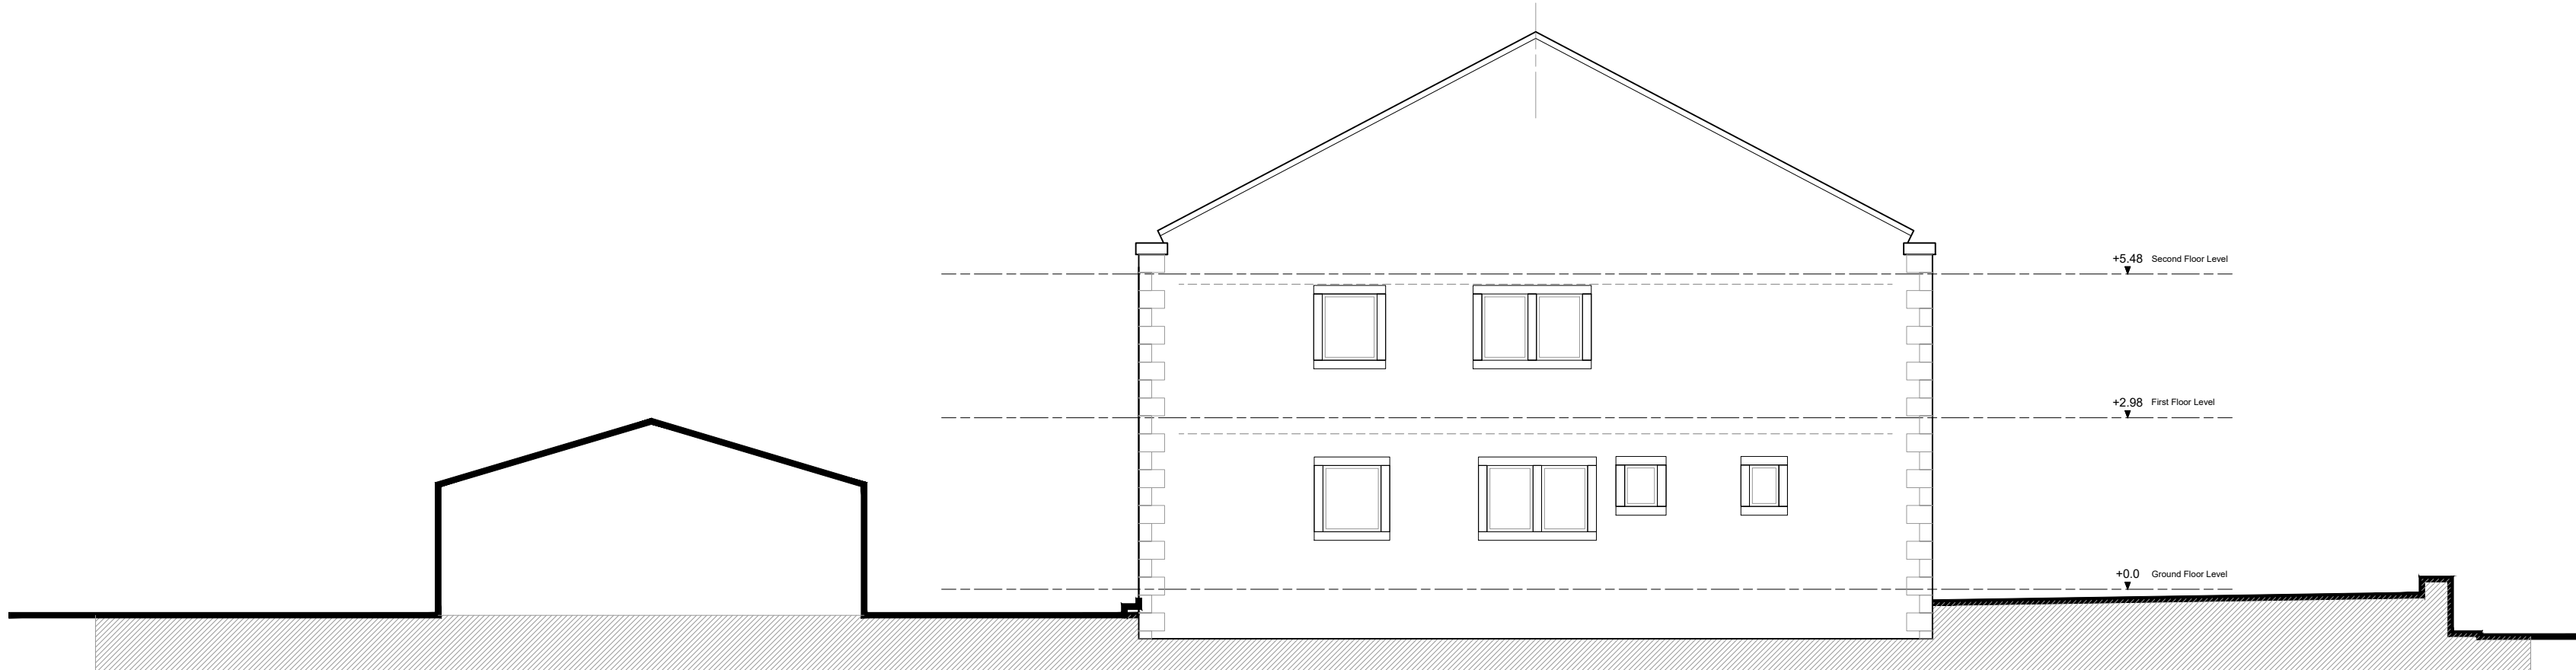

4 Existing Side Elevation
Scale 1:100

Existing Elevations

Rev.	Date	Description
1		
2		
3		
4		

DO NOT SCALE: Use figured dimensions only. Contractor is to check all dimensions before commencement of works. It is the contractor's responsibility to report any inconsistencies on this drawing, or between drawings, to the Architect and to request clarification and instruction before proceeding. This drawing must only be used for the purpose for which it is supplied. This drawing is the copyright of Areeba Architecture Ltd and may not be reproduced in any form whatsoever without prior express written consent.

Existing Elevations