






1 Proposed Front Elevation
1 : 100

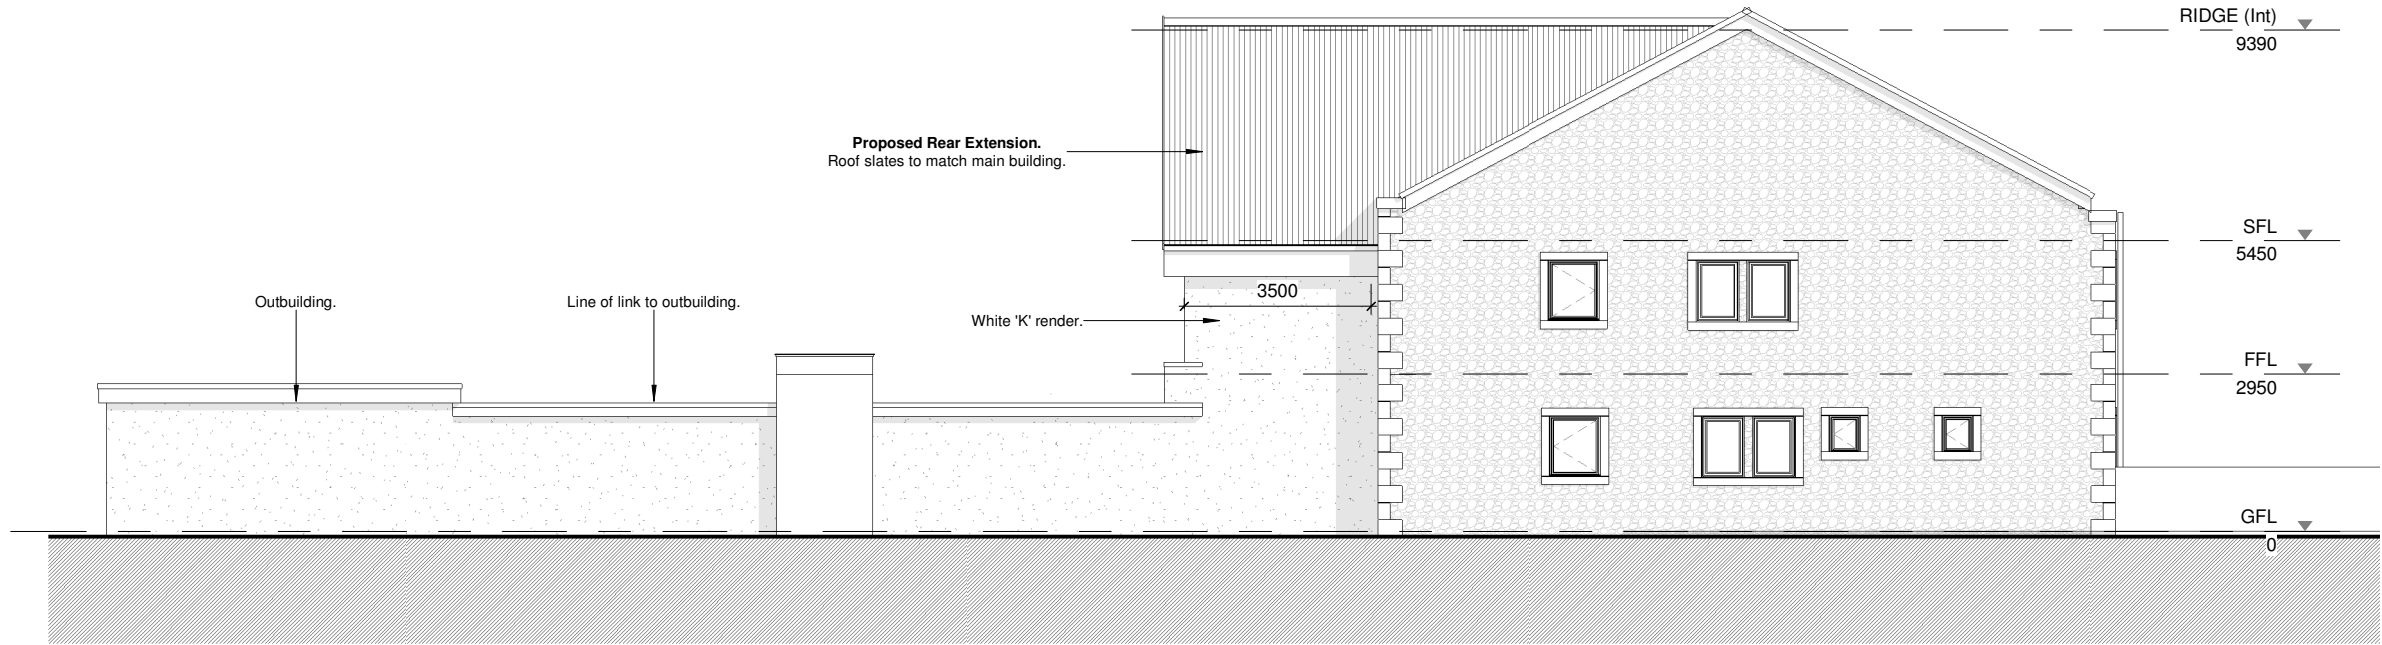


2 Proposed Side Elevation (Left)
1 : 100

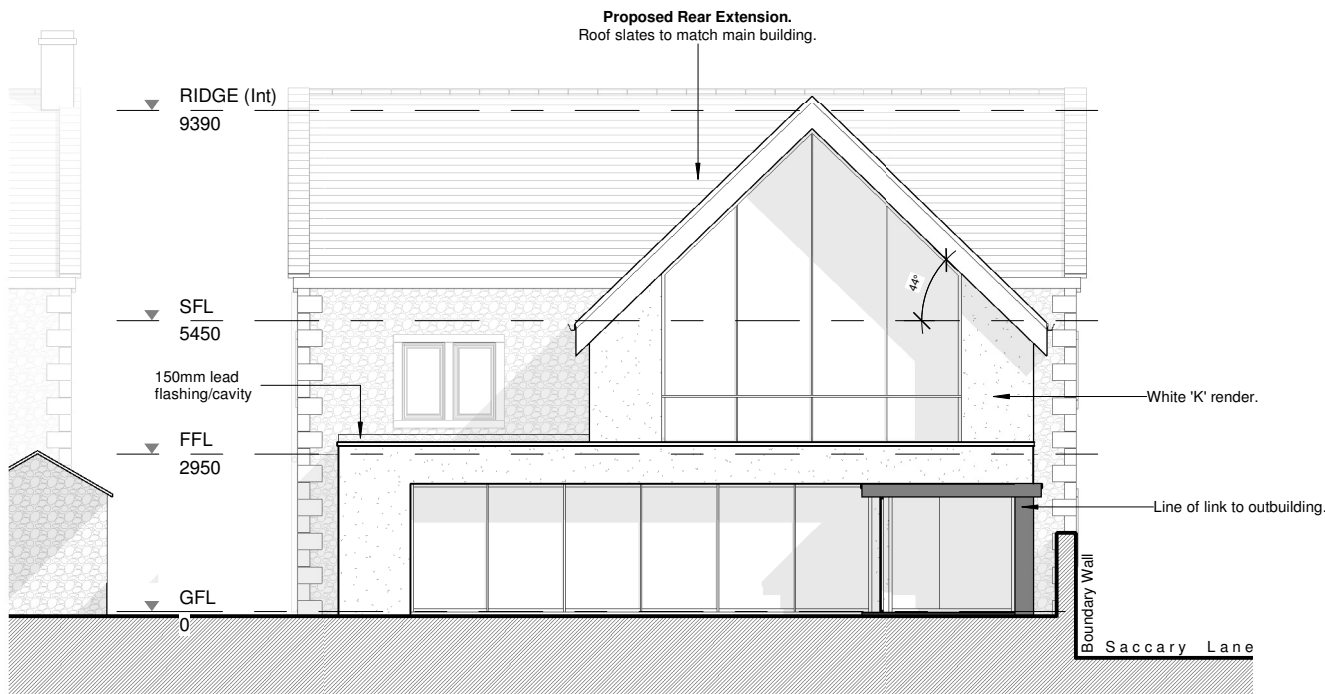


3 Proposed Rear Elevation
1 : 100

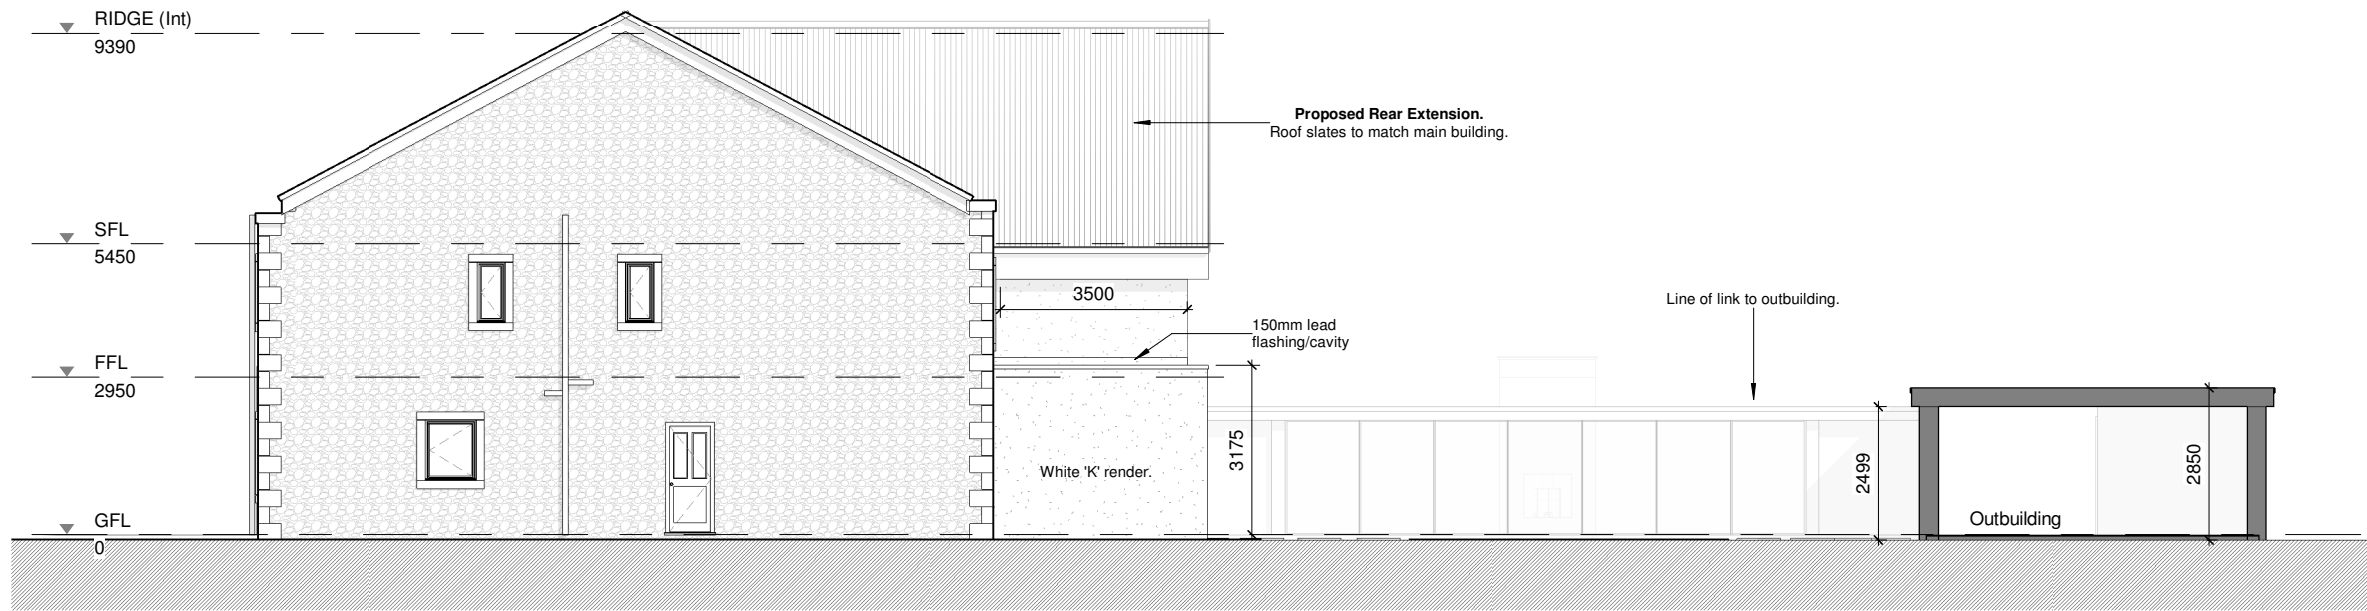

4 Proposed Side Elevation (Right)
1 : 100

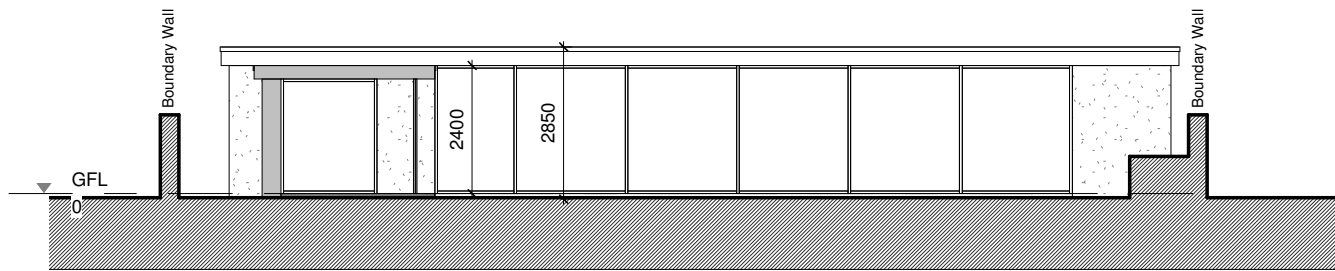

5 Outbuilding Front Elevation
1 : 100

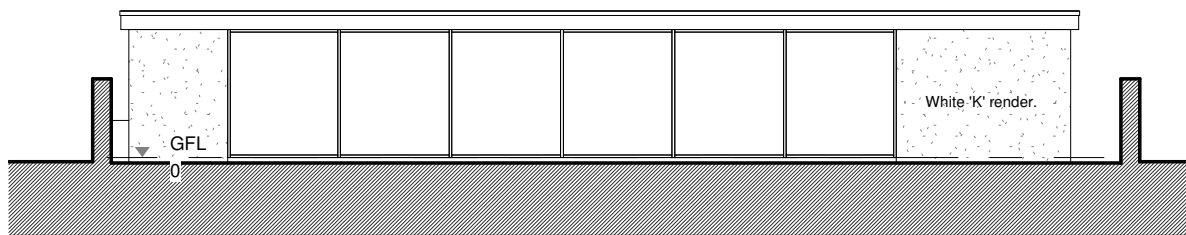

6 Outbuilding Rear Elevation
1 : 100

A	13-01-2021	External dimensions added as per PO's requirements.
REV	DATE	DESCRIPTION

DO NOT SCALE: Use figured dimensions only. Contractor is to check all dimensions before commencement of works. It is the Contractor's responsibility to report any inconsistencies on this drawing, or between drawings, to the Architect and to request clarification and instruction before proceeding. This drawing must only be used for the purpose for which it is supplied. This drawing is the copyright of Areeba Architecture Ltd and may not be reproduced in any form whatsoever without prior express written consent.

Proposed Elevations

AREEBA
ARCHITECTURE LTD
SUITE 511, DAISYFIELD BUSINESS CENTRE,
BLACKBURN, BB1 3BL
T: 01254 580701 E: info@areeba.co.uk

Client: Mr Mohammed Suhail Patel	Drawing No.: BB304-300	Rev: A
Project: Proposed Extension Tanner House Barn, BB1 9DJ Higher Ramsgrave Road, Blackburn	Purpose of Issue: Planning Submission	
Scale: 1 : 100 @ A1	Date: 09/09/20	