


Proposed Ground Floor / Site Plan

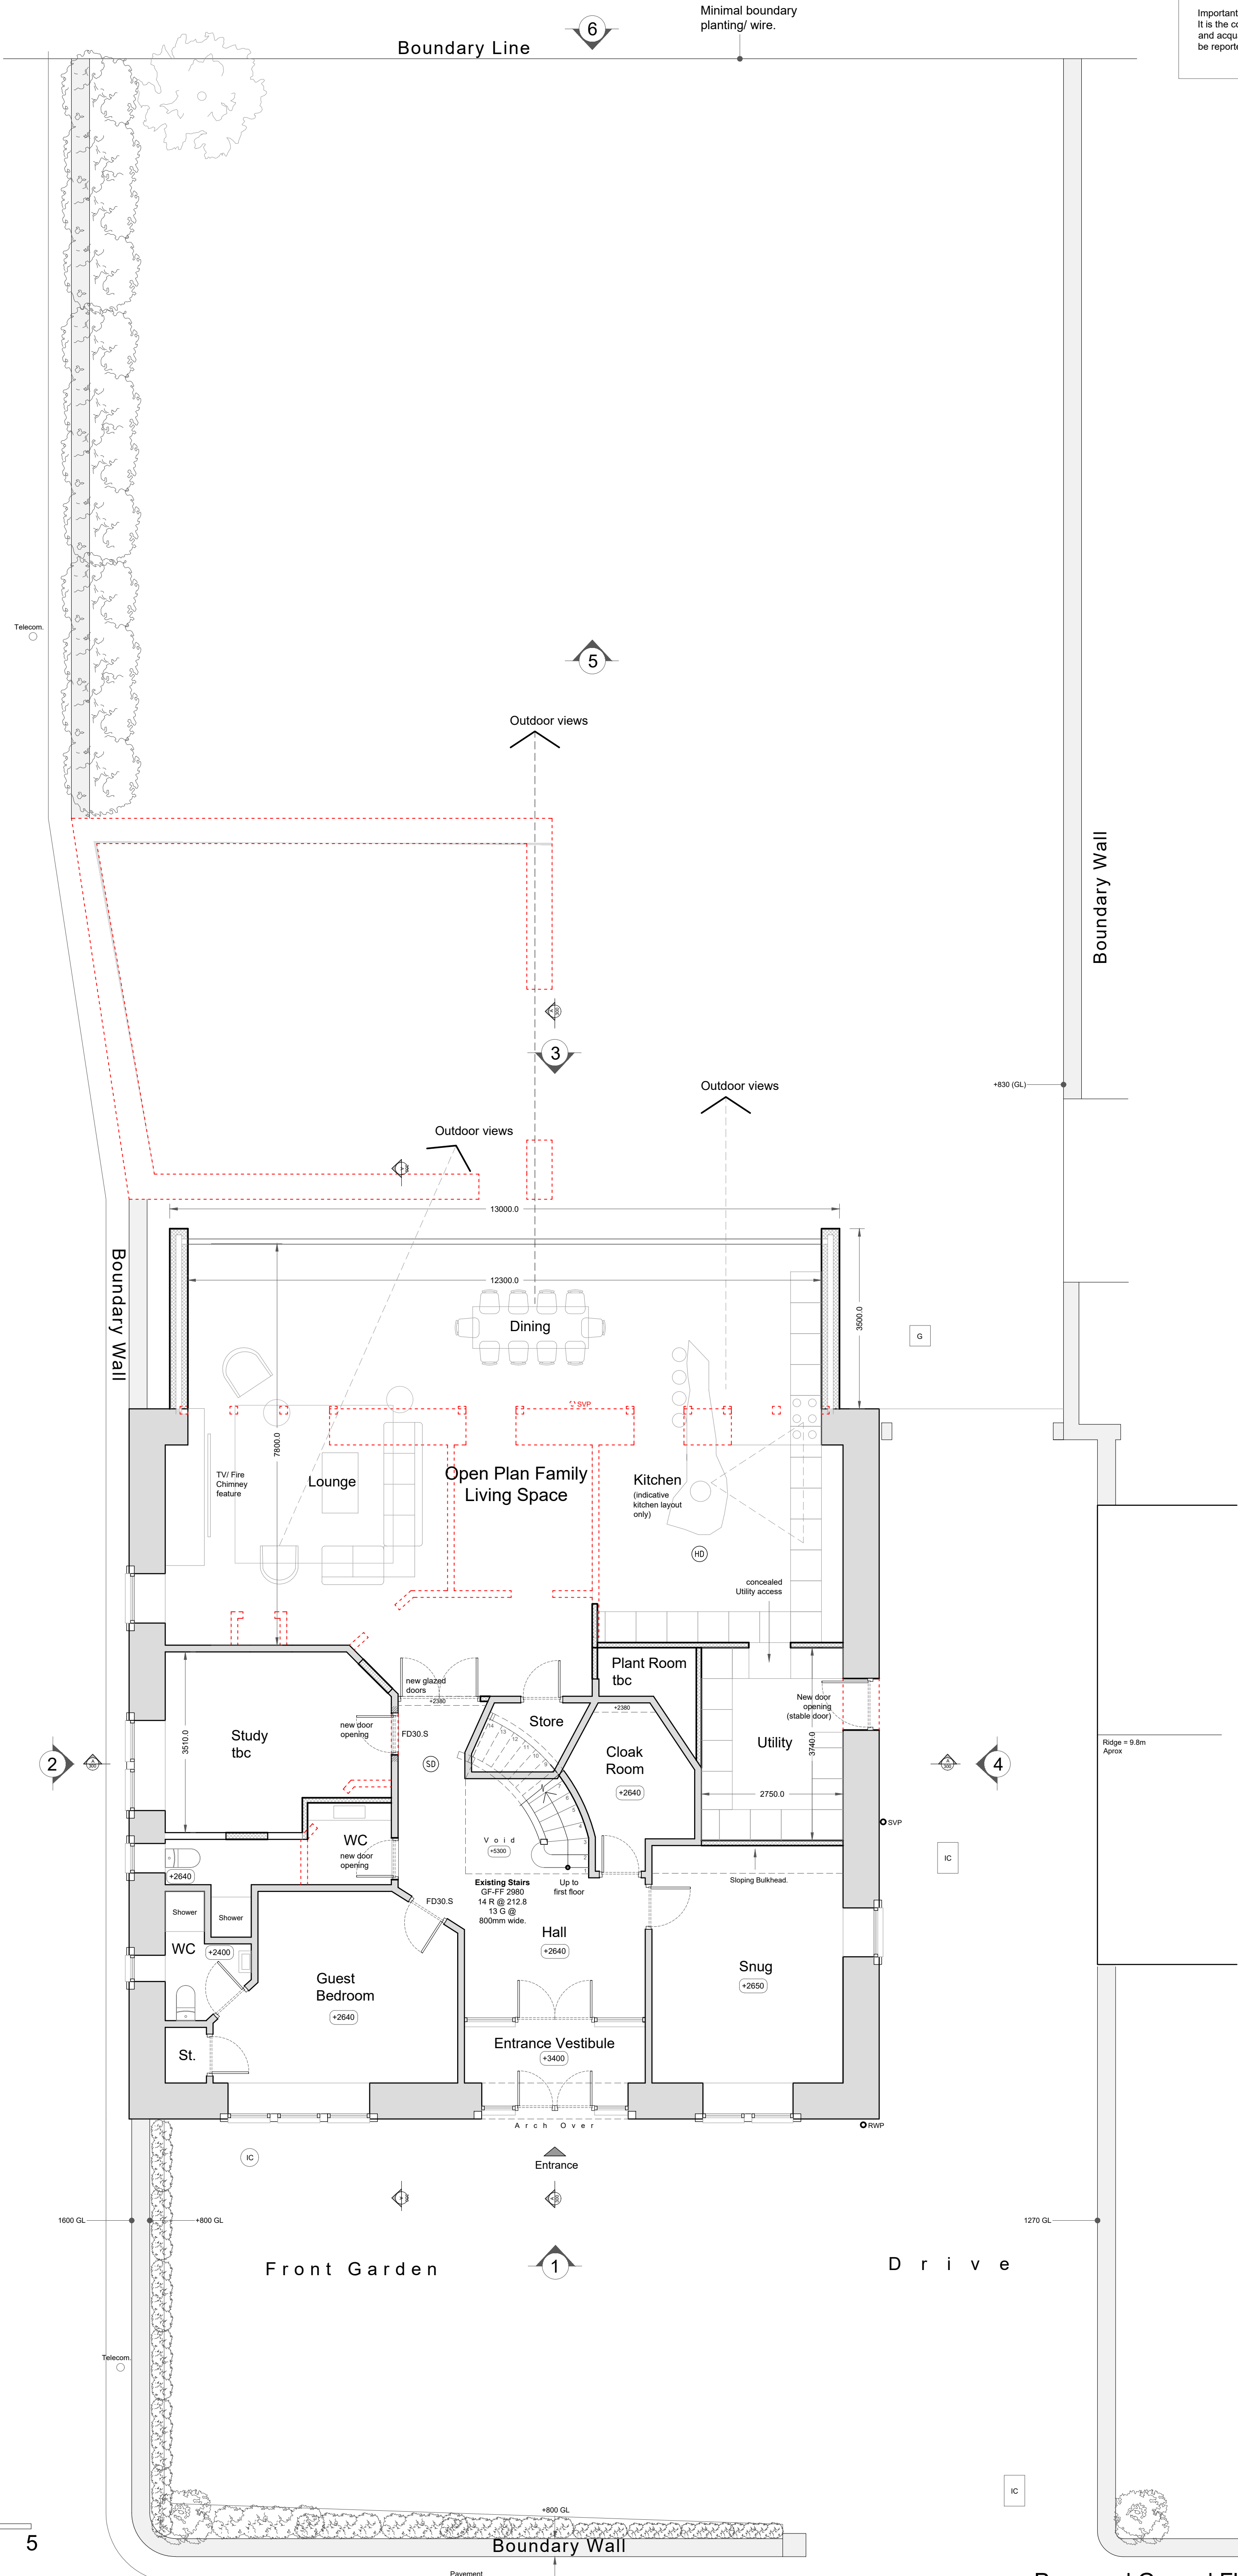

Rev.	Date	Description
A	13-01-2021	External Dimensions added as per PO's requirements.
B	20-04-2021	Amendment as per planning requirements. Link & outbuilding removed.

DO NOT SCALE: Use figured dimensions only. Contractor is to check all dimensions before commencement of works. It is the contractor's responsibility to report any inconsistencies on this drawing, or between drawings, to the Architect and to request clarification and instruction before proceeding. This drawing is the copyright of Areeba Architecture Ltd and may not be reproduced in any form whatsoever without prior express written consent.

Proposed Ground Floor / Site Plan

Client:	Mr Mohammed Suhail Patel	Drawing No.	BB304-200-B
Project:	Proposed Extension Tanner House Barn, BB1 9DJ Higher Ramsgrave Road, Blackburn	Purpose of Issue:	Planning Submission
Scale:	1:60 @ A1	Date:	December 2020