


NOTES  
THIS DRAWING IS TO BE READ IN CONJUNCTION WITH ALL OTHER DRAWINGS FOR THIS PROJECT. ALL LEVELS AND DIMENSIONS ARE TO BE CHECKED ON SITE BY THE CONTRACTOR, PRIOR TO PLACING ORDERS OR COMMENCING ANY OF THE RELEVANT WORKS. ALL DIMENSIONS ARE IN MILLIMETRES UNLESS STATED OTHERWISE. ANY DISCREPANCIES BETWEEN THE INFORMATION SHOWN ON THE PLAN AND THAT FOUND ON SITE ARE TO BE REPORTED TO THE DESIGNER IMMEDIATELY.  
NEW TIMBER BOARDING COLOUR TO BE BROWN ON TOP OF PROFILED SHEET UNDERLAY


NEW PROFILED SHEET WALLING TO UNIT IN MOCK TIMBER BOARDING COLOUR TO BE BROWN ON TOP OF PROFILED SHEET UNDERLAY

NEW PVC GUTTERS FORMED IN BLACK SHAPED SQUARE WITH SQUARE DOWNPIPES

NEW TIMBER SLIDING DOORS FULL HEIGHT TO ALLOW FOR STORAGE AND ACCESS COLOUR TO BE BROWN TO MATCH CLADDING PANELS

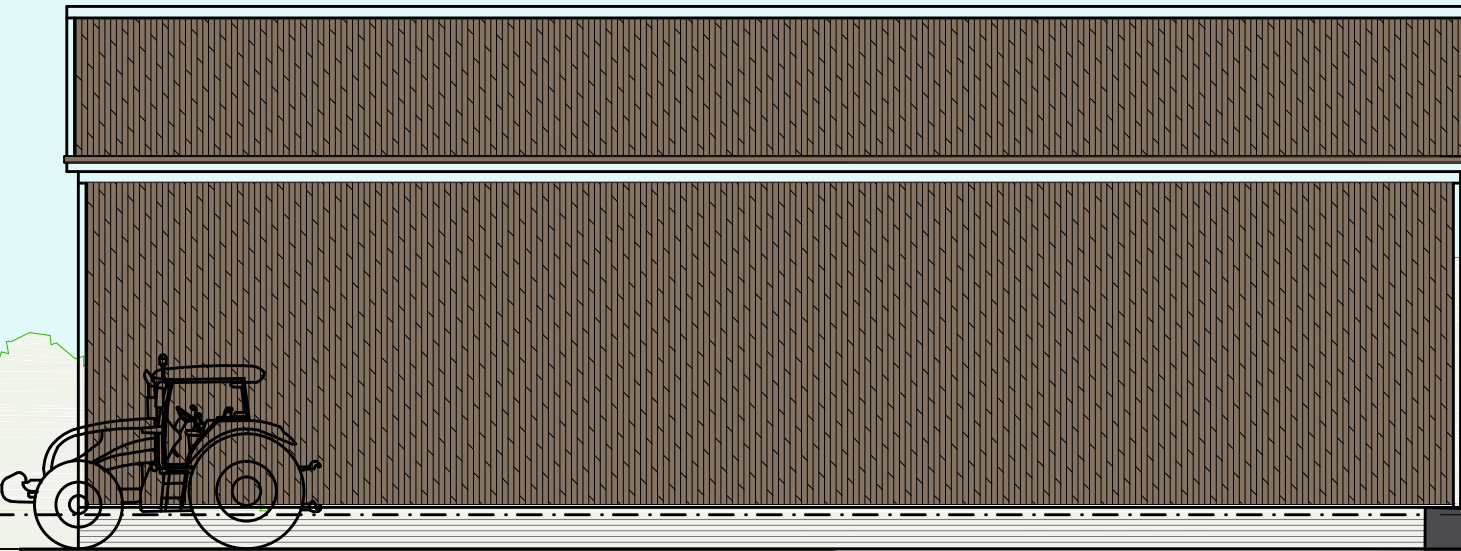

NORTH ELEVATION

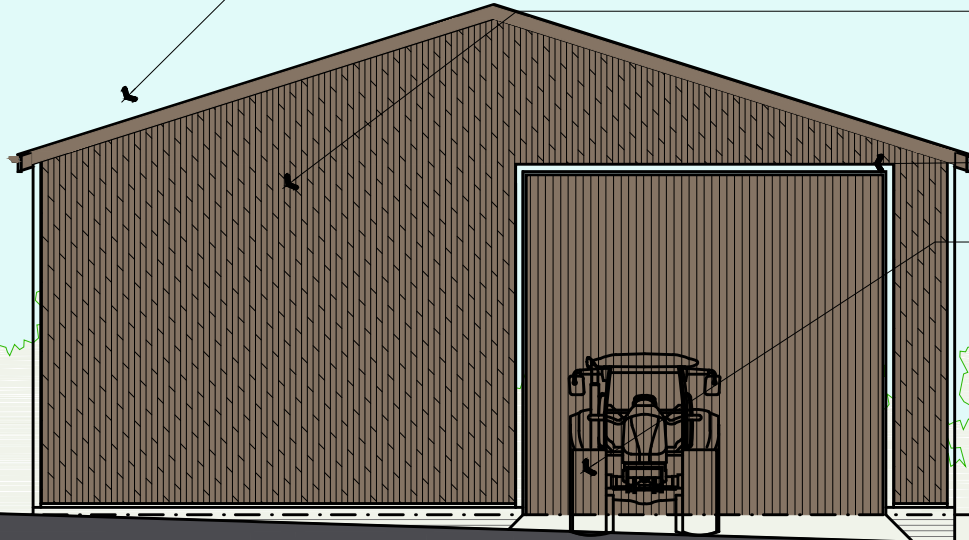

EAST ELEVATION

Rev.	Date	Description
------	------	-------------

**A.L.H. Design Services**  
Barley Cottage, Brewery Street, Longridge, Lancs  
PR3 3NB, Tel & Fax : (01772) 785719

Client

Mr & Mrs S Rich,  
Stella Maris,  
Alston Lane,  
Nr Preston Lancs,  
PR3 3BN

Job/Scheme Title

ERECTION OF AGRICULTURAL  
UNIT ON VACANT LAND AND  
ASSOCIATED SITE WORKS

Drawing Title

PROPOSED ELEVATIONS  
(Sheet 2 of 2)

Job/Scheme Number		Drawing Number	
0591/93		Drawing No 16	
Scale	Date	Drawn	Checked
1 / 100	Nov 20	a.t.l-h.	