




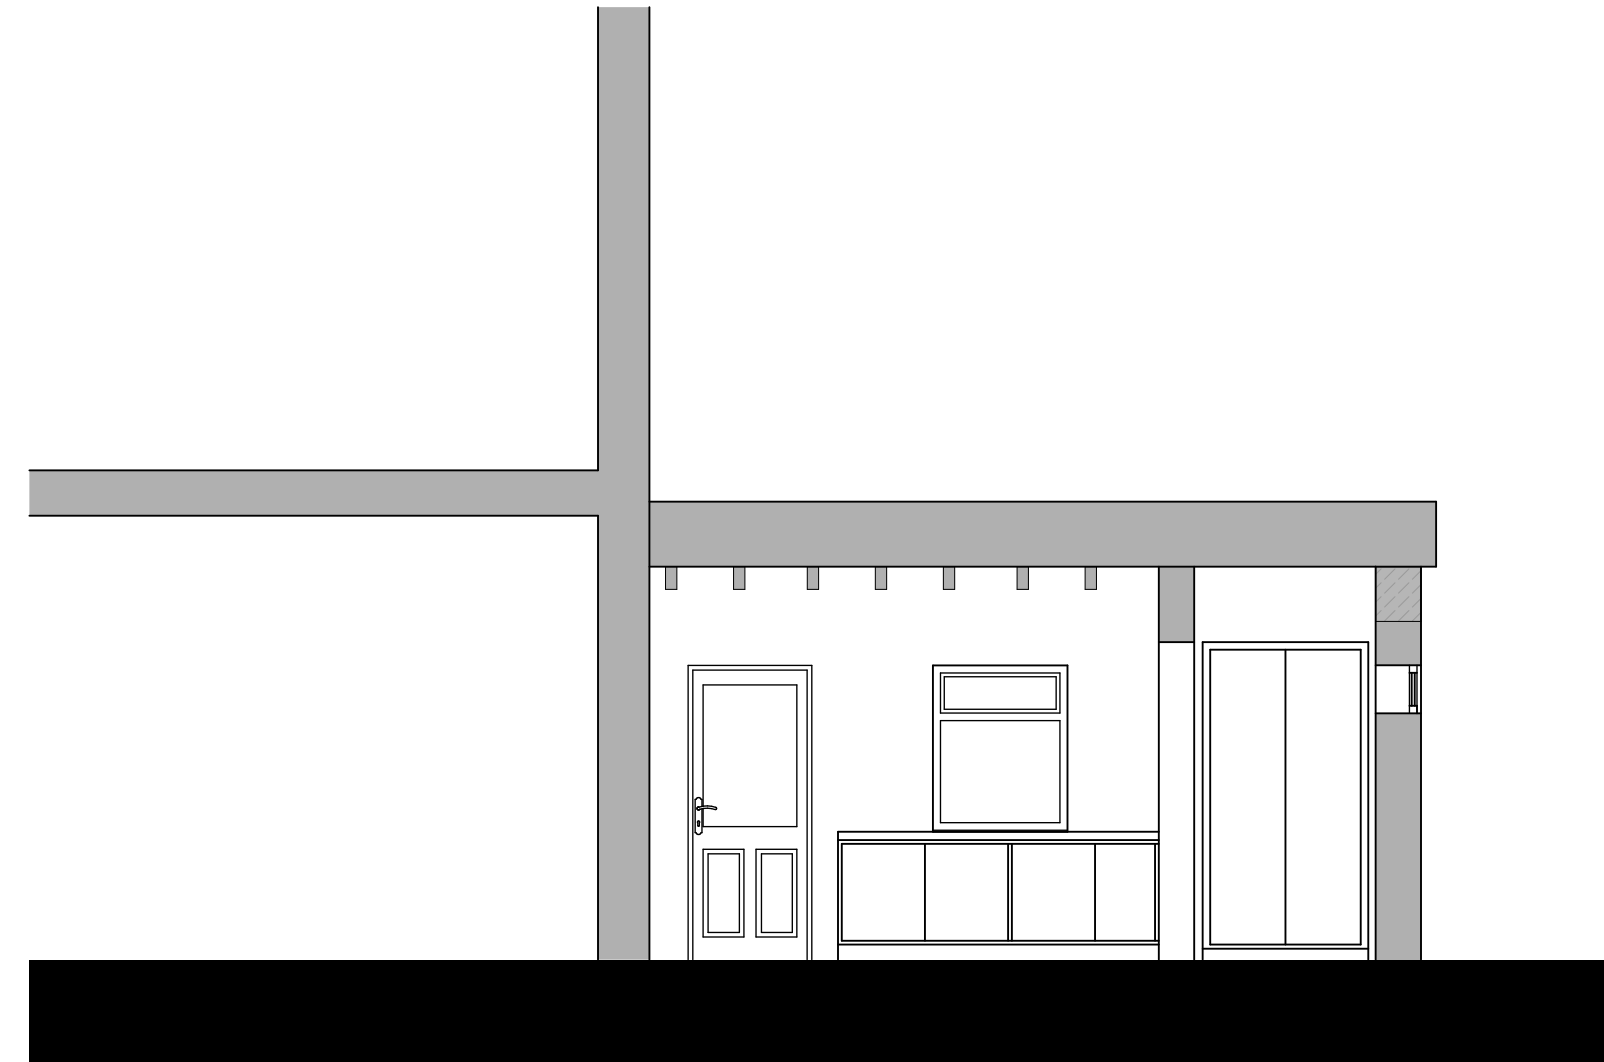

Section A-A
Existing Building Long Section

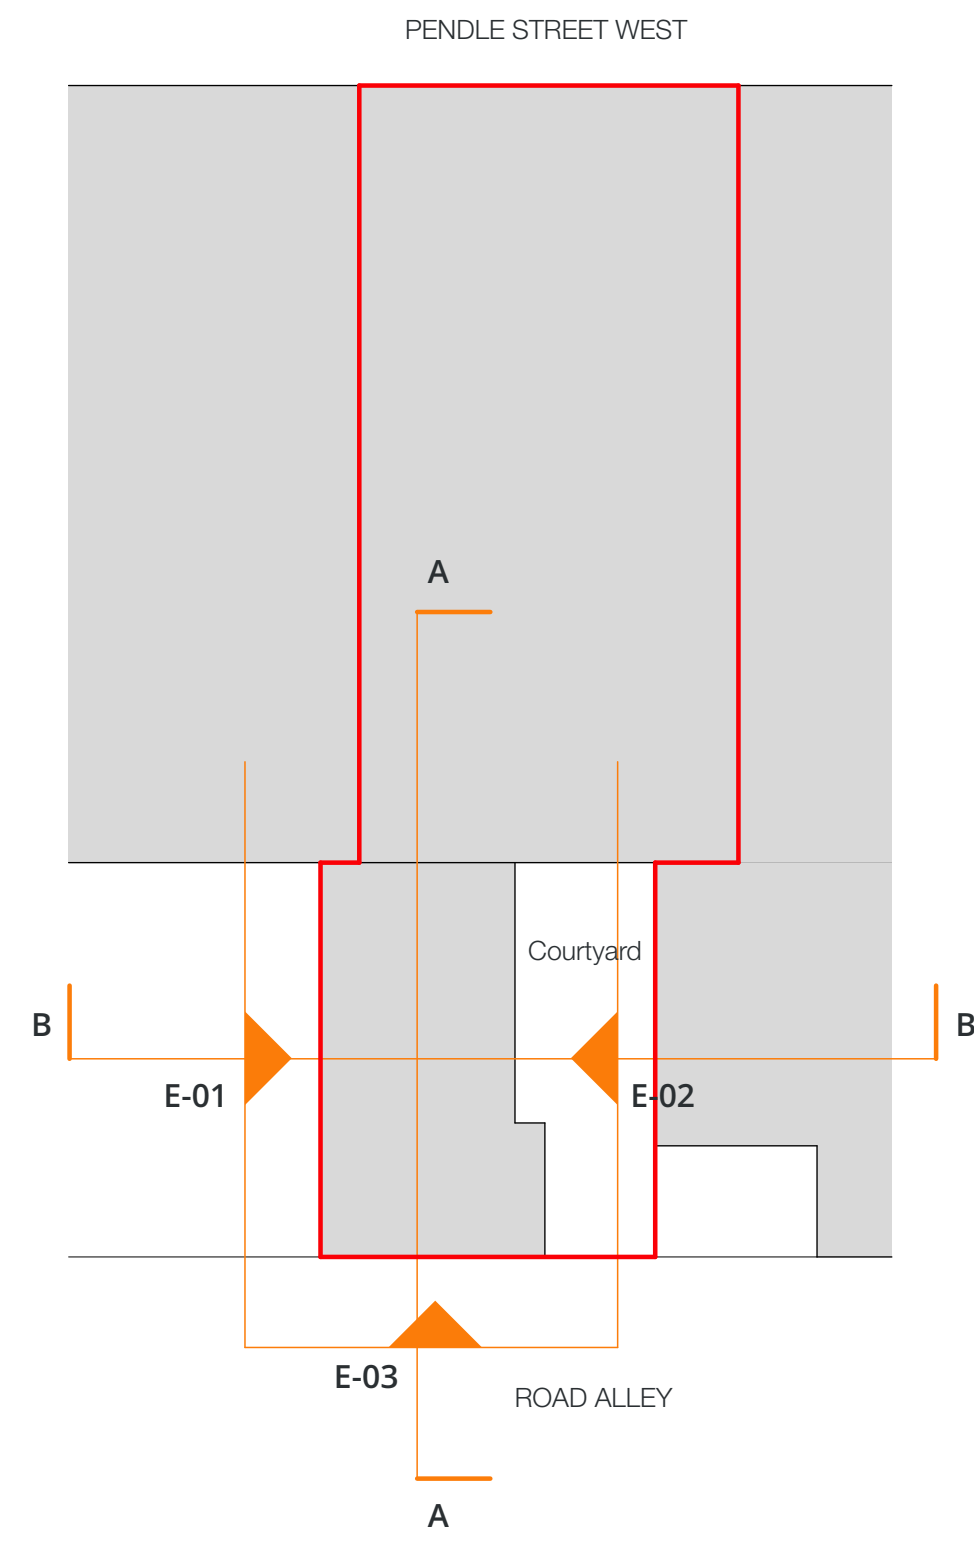

Section B-B
Existing Building Short Section

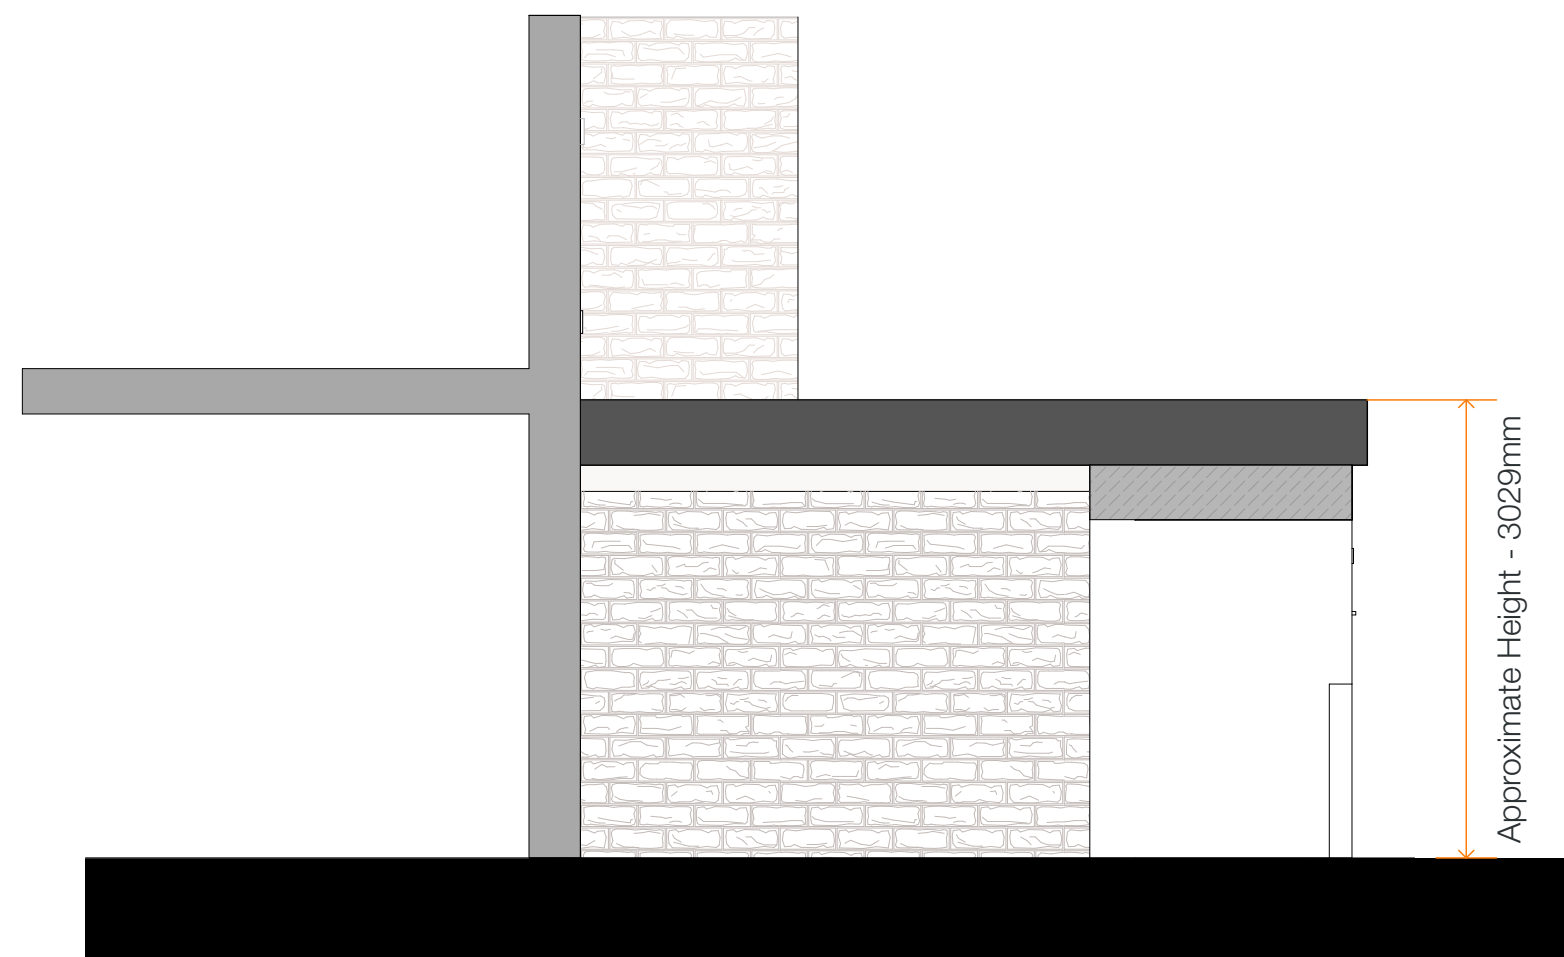

Elevation E-01
Existing Party Wall Elevation




Elevation E-02
Existing Courtyard Elevation



Elevation E-03
Existing Rear Elevation

Rev.	Date	Description	Drawn

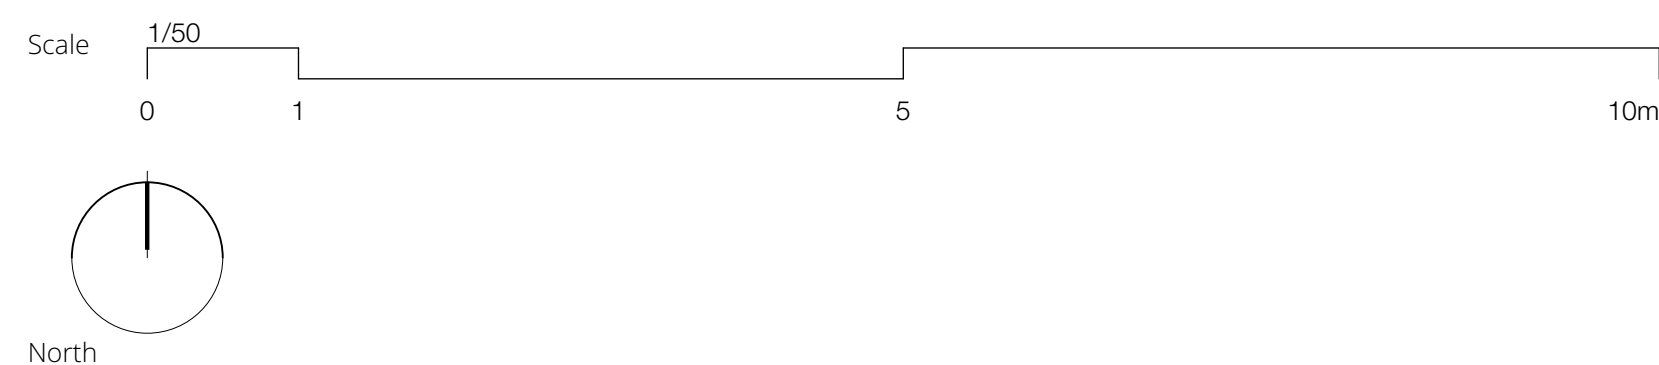

Offices at: Liverpool & Nottingham	Drawing Title
Halsall Lloyd Partnership	Existing Sections and Elevations
Address	Project
98 Duke Street	2 Pendle Street West, Sabden
Post Code	Client
L1 5AG	Jigsaw Homes Group
Issuing Office	Scales @ A1
Liverpool	1:50
Tel 0151 708 8944	08/04/2020
Website	Job Number / Dwg. No / Revision
www.hlpdesign.com	L2980_GA02
	RIBA Stage - Drawing Status
	[3] - Planning

