


— APPLICATION BOUNDARY

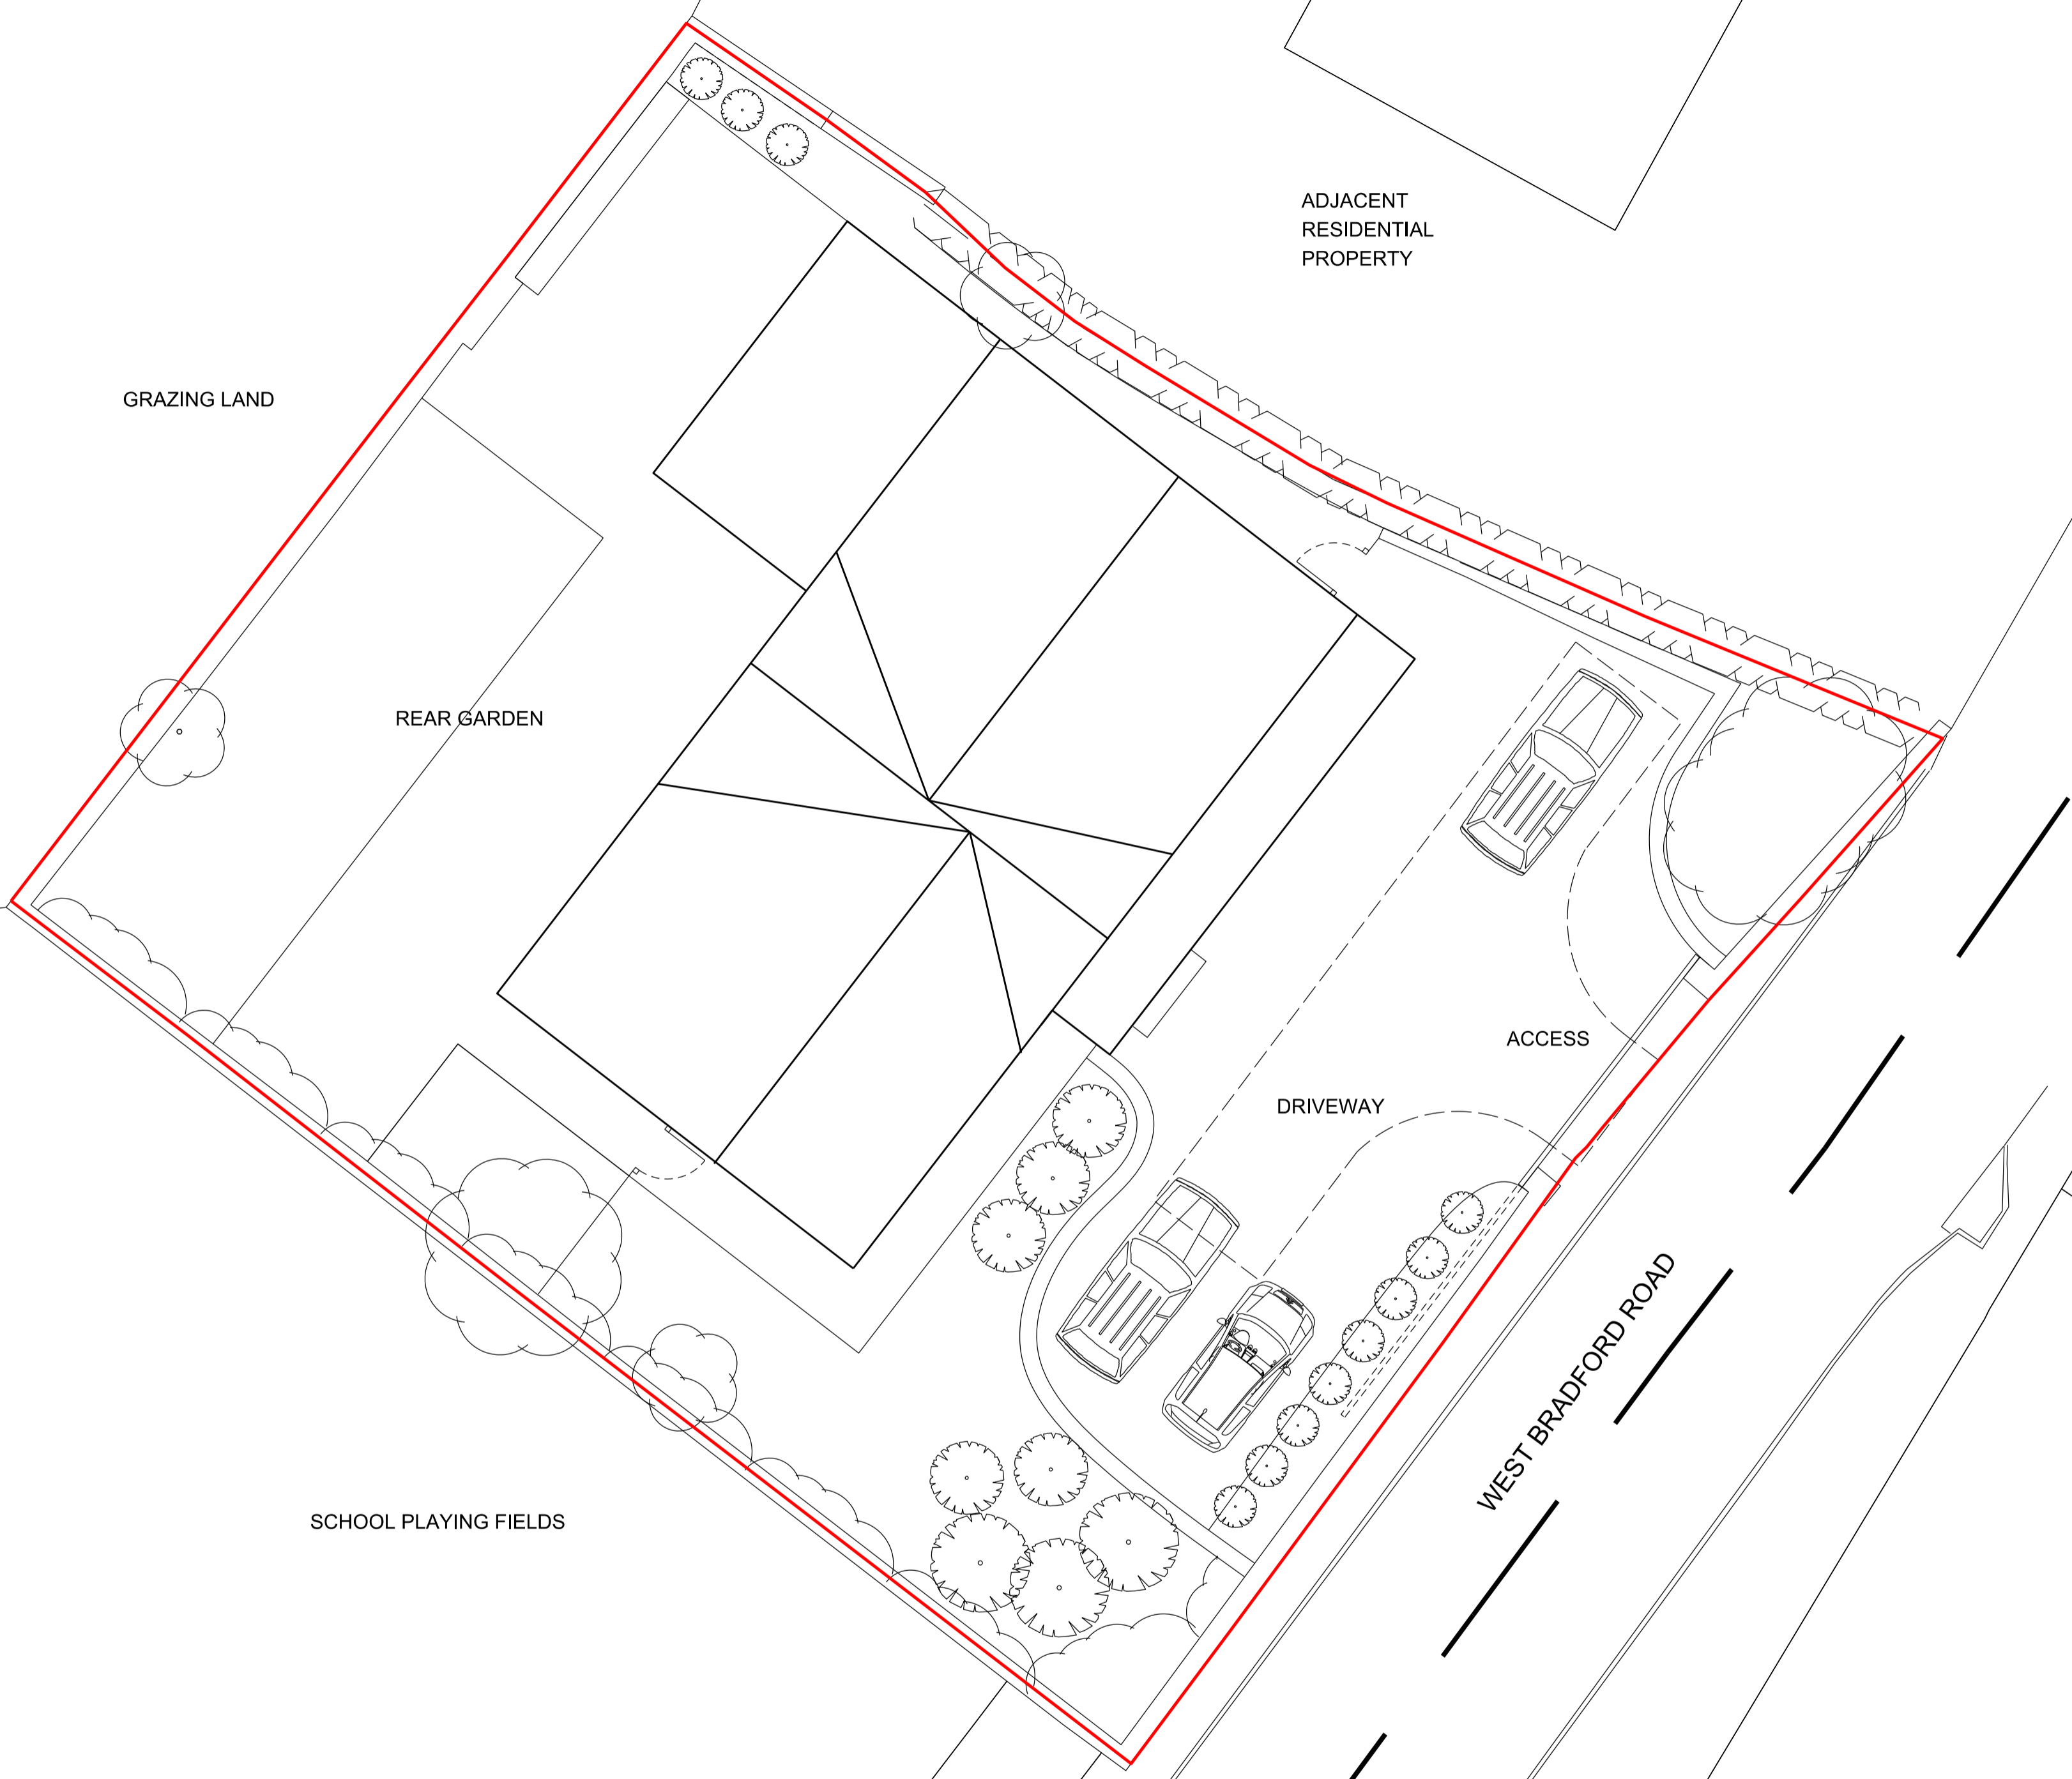

GRAZING LAND

ADJACENT  
RESIDENTIAL  
PROPERTY

REAR GARDEN

ACCESS

DRIVEWAY

WEST BRADFORD ROAD

SCHOOL PLAYING FIELDS


2

1

PROJECT NAME  
SCHOOL HOUSE

DRAWING NAME  
PROPOSED SITE PLAN

PROJECT No. 115.20 STATUS PLANNING SUBMISSION DATE DEC 20

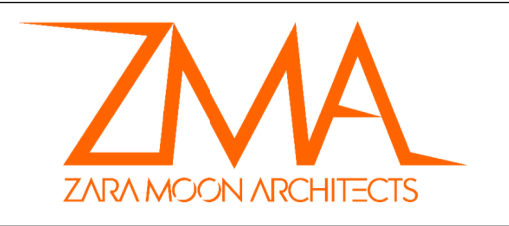

SIZE  
A1  
SCALE  
1:100  
DRAWING No.  
06