




Name:

MATERIAL NOTES
 FACING BRICK TO THE EXTENDED AREAS TO BLEND WITH THE BRICK PLINTH OF THE EXISTING HOUSE
 NATURAL SLATE ROOF FINISH TO MATCH THE EXISTING HOUSE
 GREY UPVC WINDOWS AND BI FOLDING DOOR FRAME
 BLACK PLASTIC RAINWATER GOODS
 BLACK SOFFITS AND FASCIAS TO THE ENTIRE HOUSE
 EXTERNAL WORKS INCLUDE LANDSCAPING TO THE AREAS HIGHLIGHTED ON THE SITE PLAN.
 CAR PARKING TO HAVE A MACADAM FINISH

Rev	Date	Revision

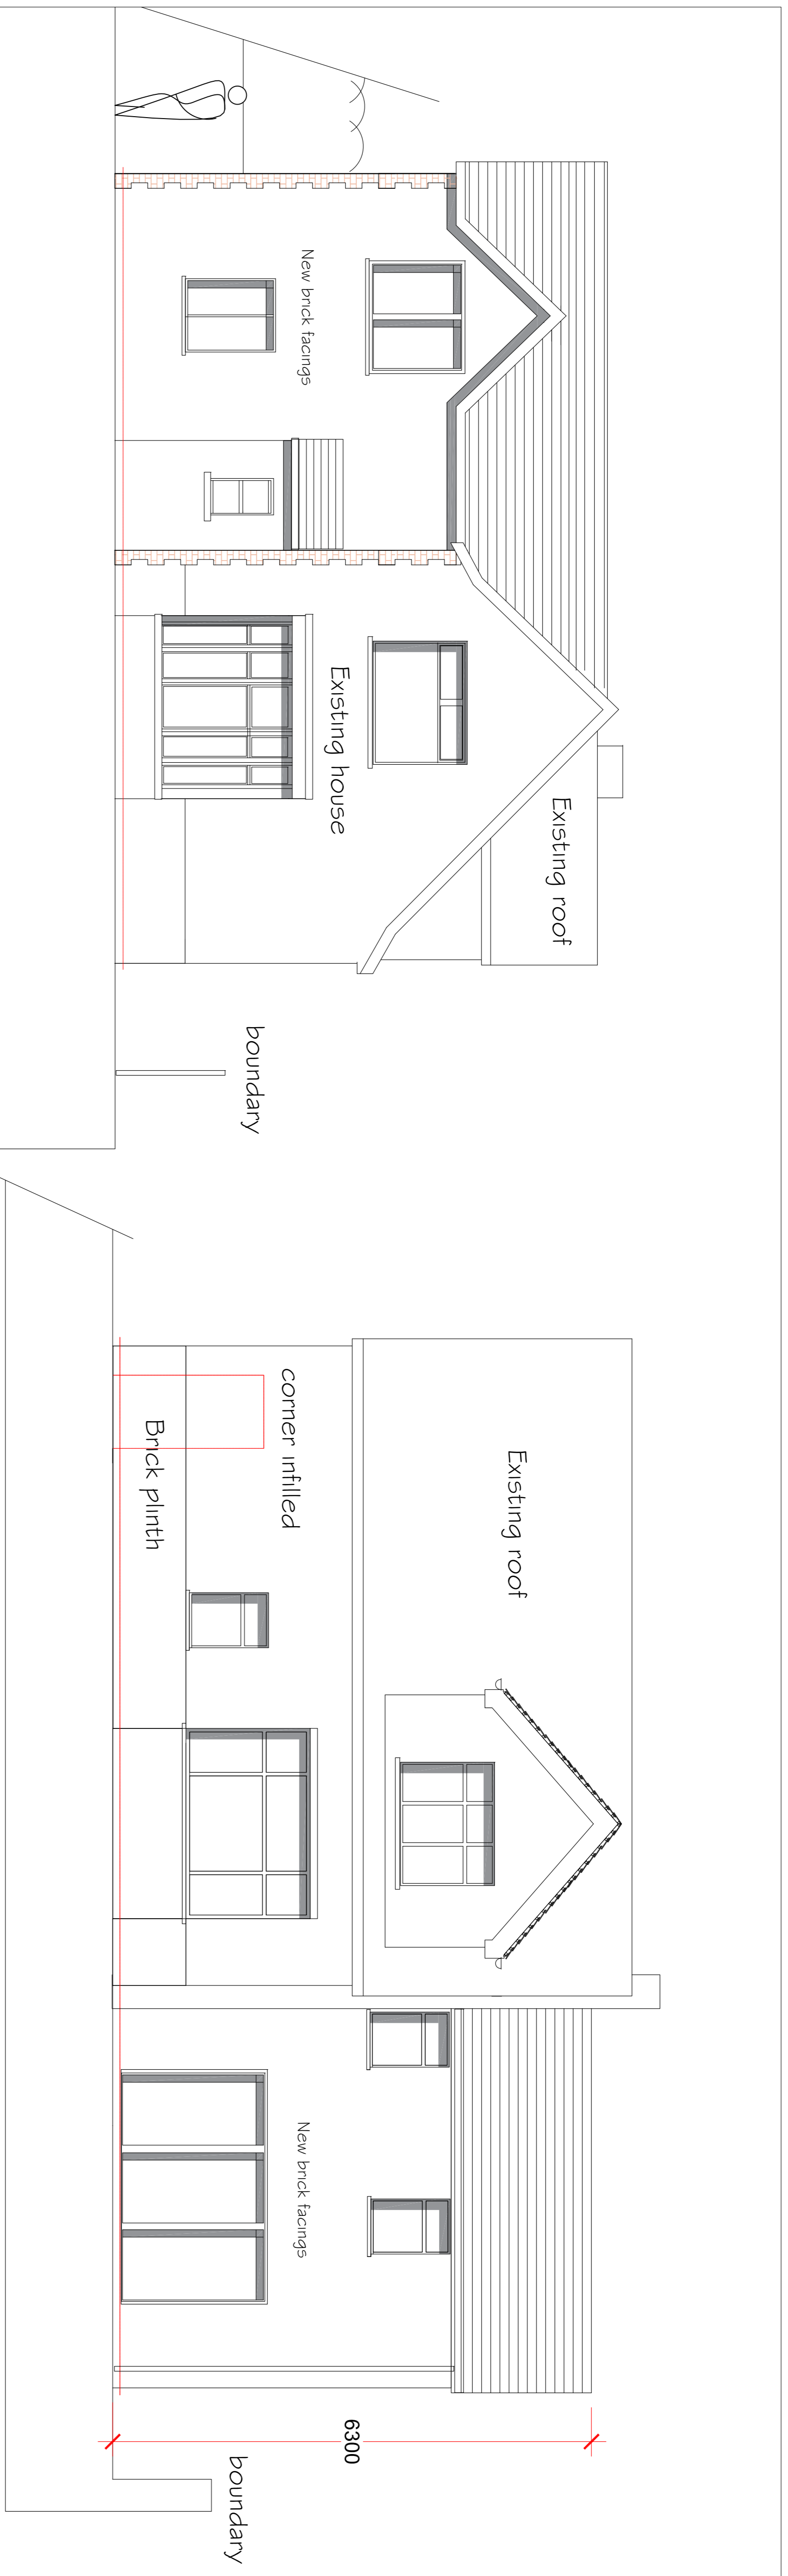

REFER TO DRAWINGS PHA/100,200 & 300 FOR FURTHER INFORMATION

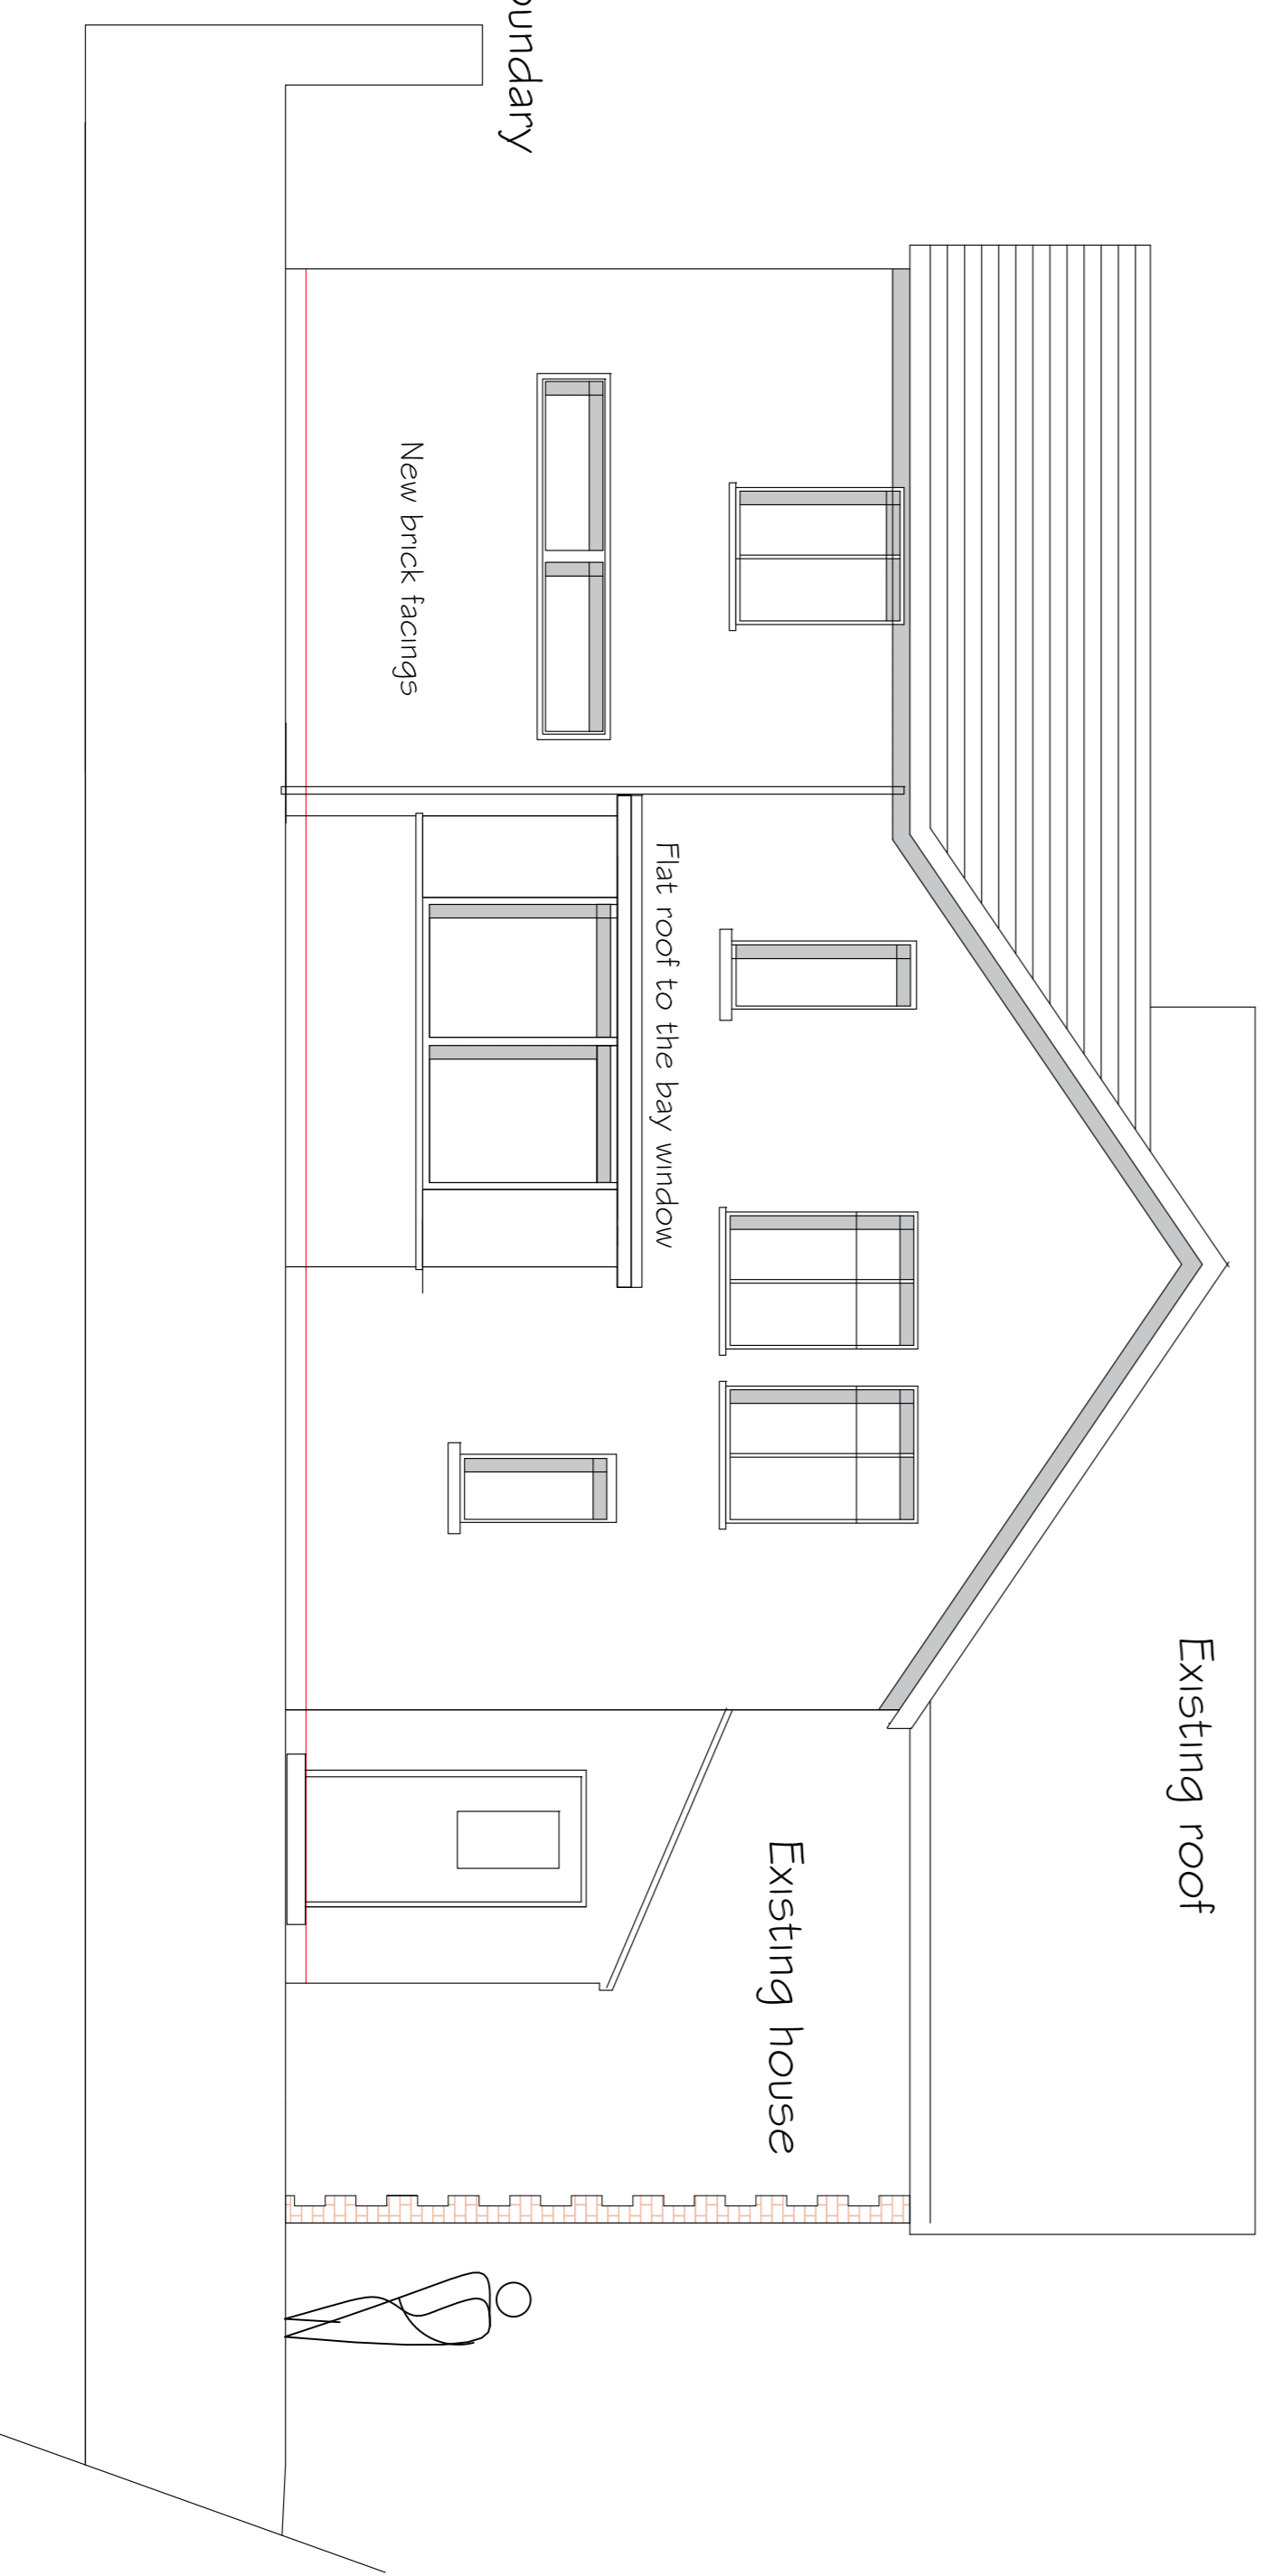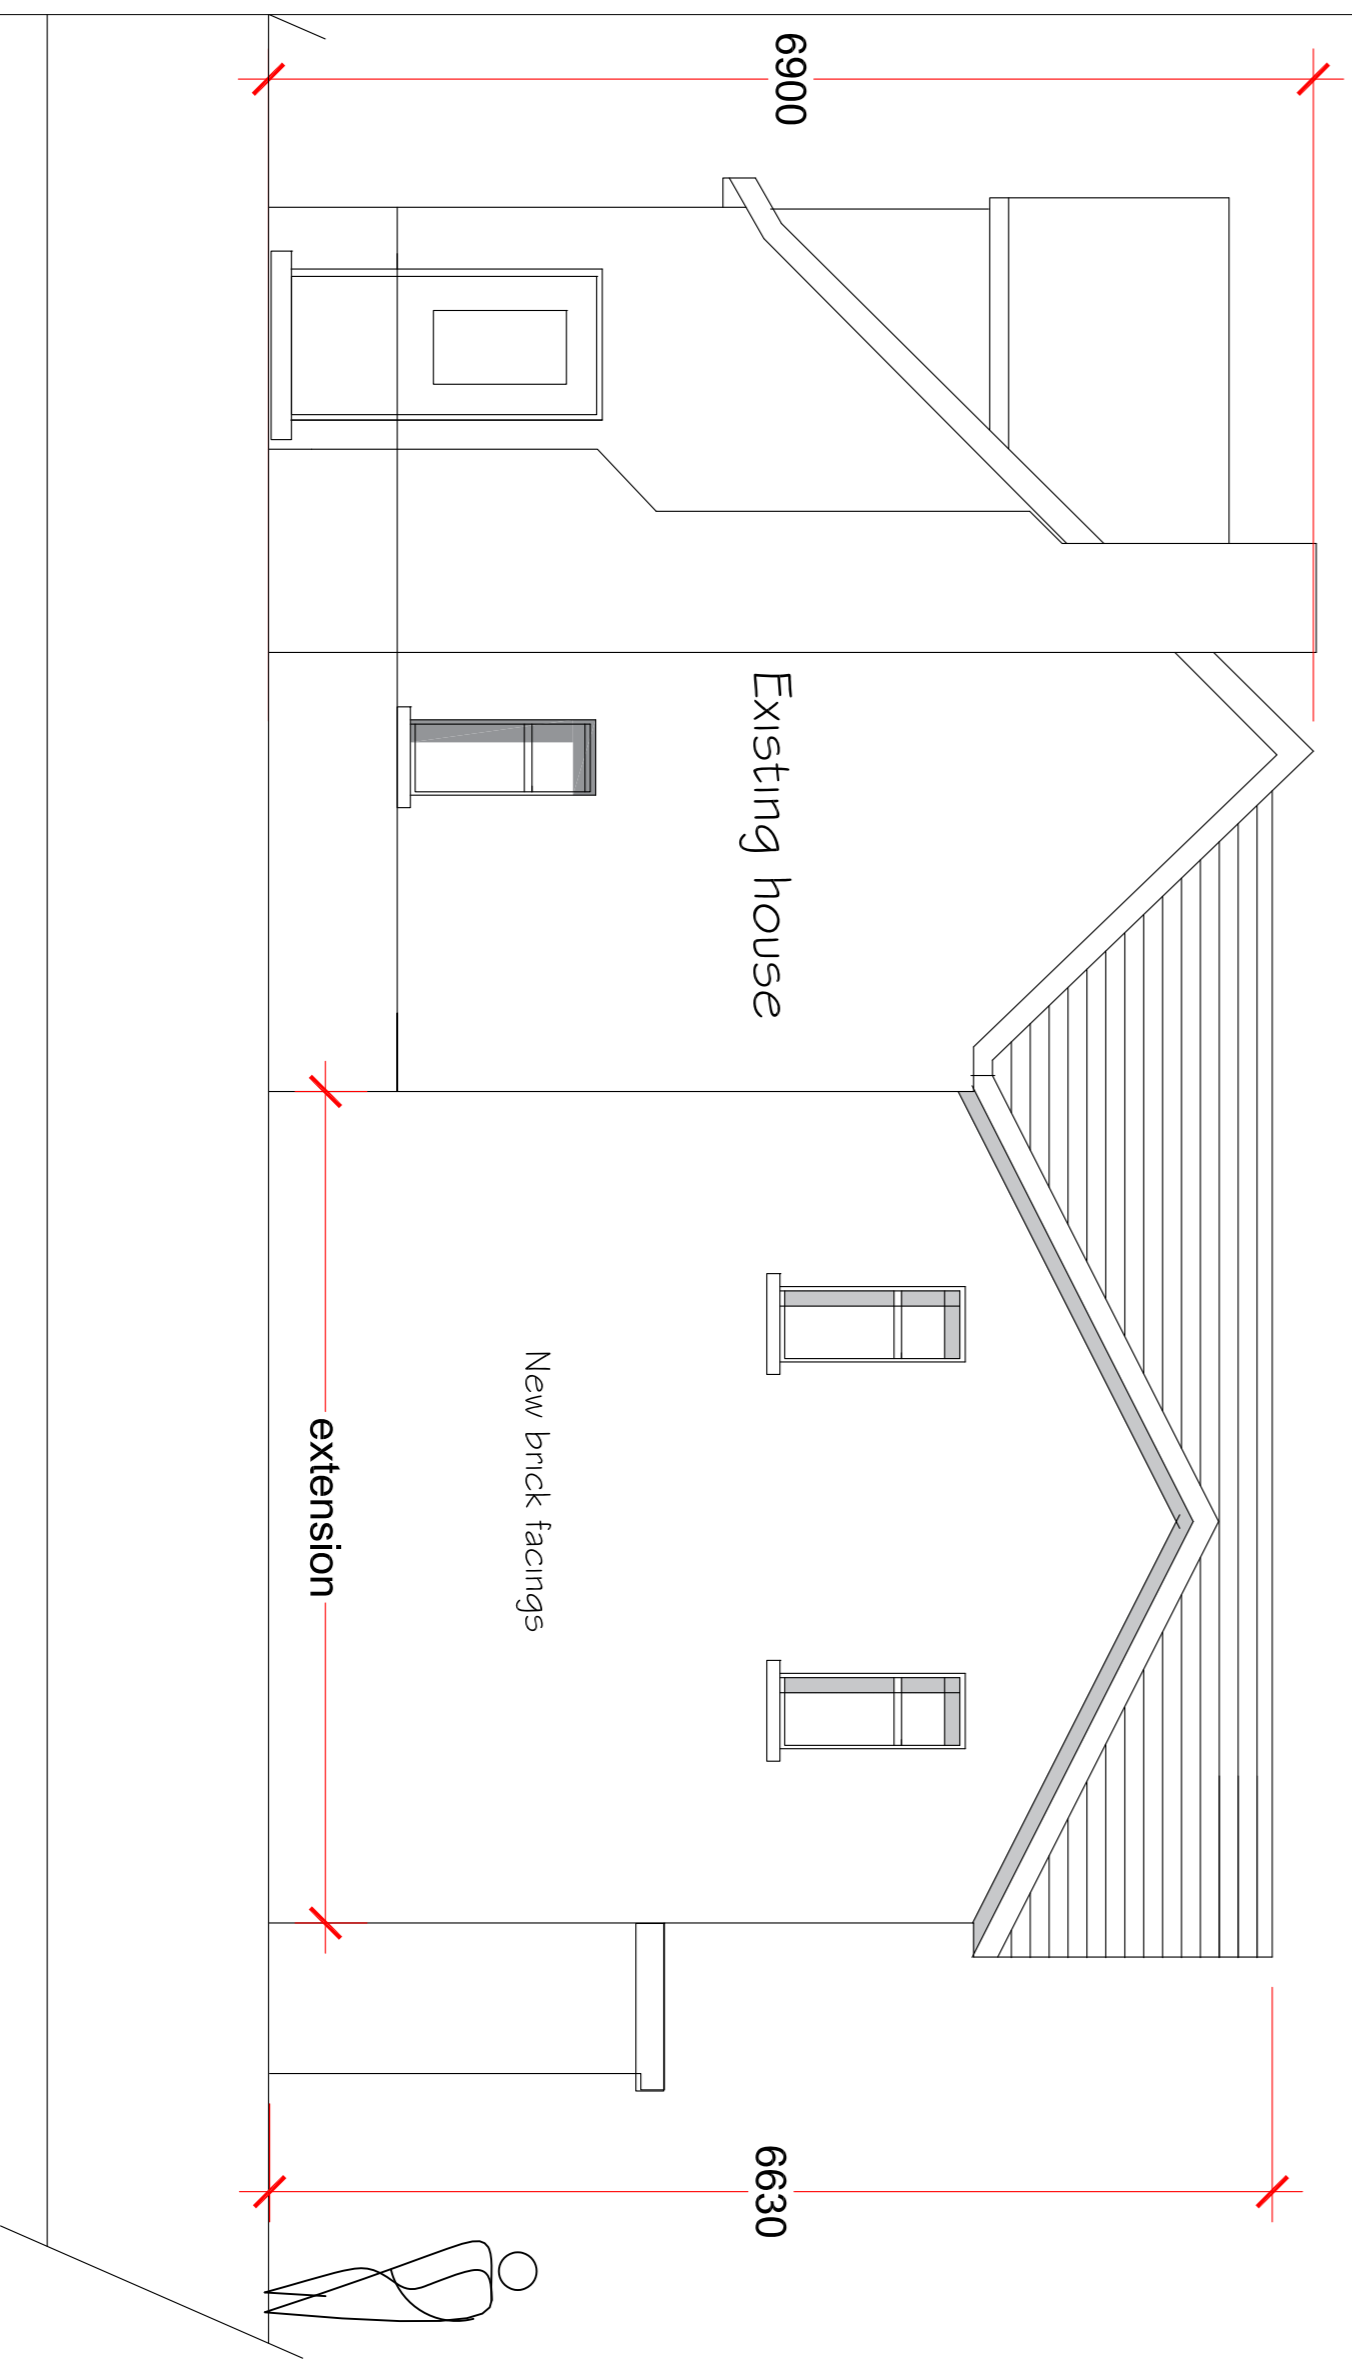

project			
PROPOSED EXTENSION AND ALTERATIONS AT GLENBURN, WHALLEY ROAD BILLINGTON			
client			
MR & MRS BRUNSKILL			
drawing title			
PROPOSED ELEVATIONS			
scale	1:50 @ A1		
drawn	PH	checked	PH
date	14/01/21		
project no.	PHA/401	q/s no.	400