

Name:

MATERIAL NOTES
FINISHING BRICK TO THE EXTENDED AREAS TO BEING WITH THE BRICK FINISH OF THE EXISTING HOUSE
NATURAL SLATE ROOF FINISH TO MATCH THE EXISTING HOUSE
GREY UPVC WINDOWS AND BI FOLDING DOOR FRAME
BLACK PLASTIC RAINWATER GOODS
BLACK SPURTS AND PACKS TO THE ENTIRE HOUSE
EXTERNAL WORKS INCLUDE LANDSCAPING TO THE AREAS HIGHLIGHTED ON THE SITE PLAN.
CAR PARKING TO HAVE A MACADAM FINISH


Rev	Date	Revision

project:
PROPOSED EXTENSION AND ALTERATIONS AT GLENBURN, WHALLEY ROAD BILLINGTON


client:
MR & MRS BRUNSKILL

drawing title:
PROPOSED PLANS ELEVATIONS AND SITE PLAN


scale: 1:100 @ A1	date: 14/01/21
drawn: PH	checked: PH
project no: PHA/401	drawn no: 200
	rev:

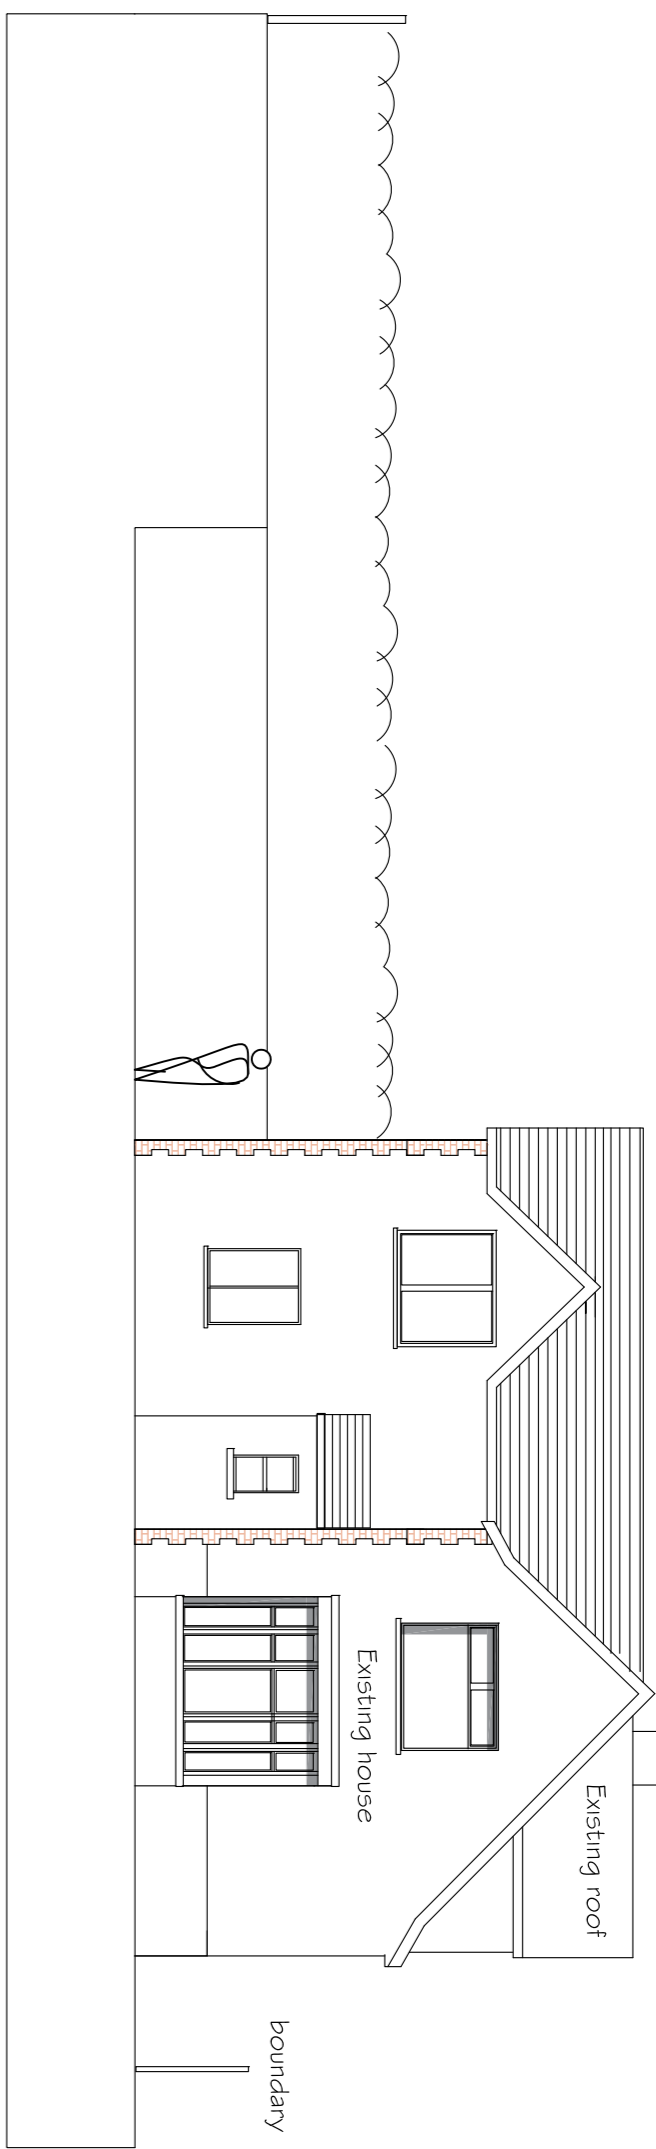


NORTH ELEVATION

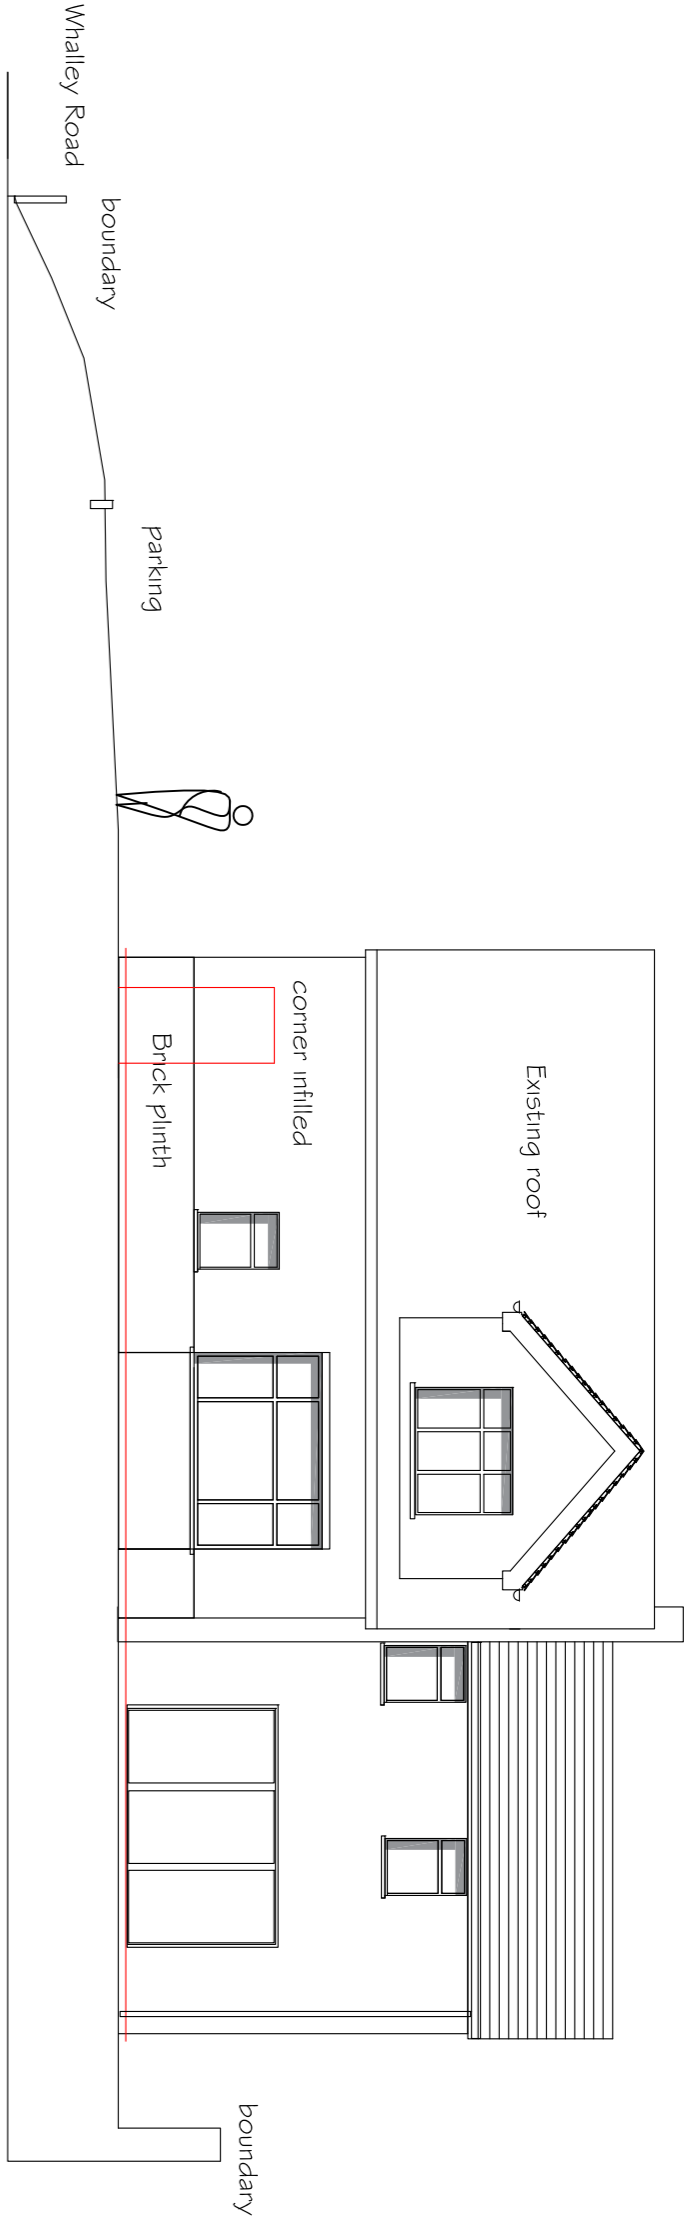


PROPOSED WEST ELEVATION

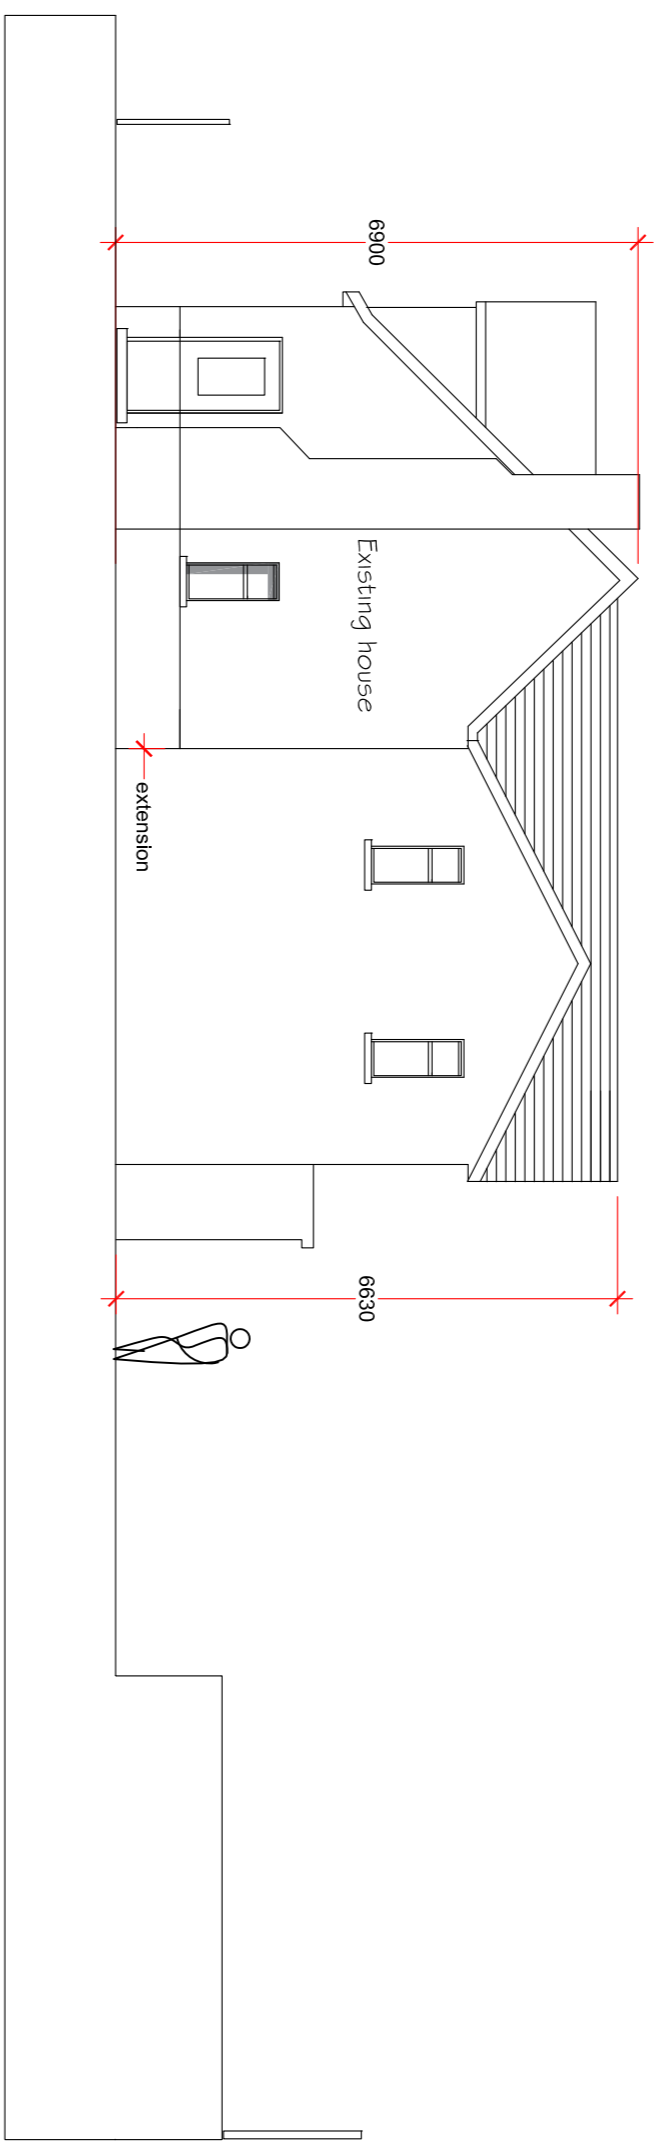


SOUTH ELEVATION

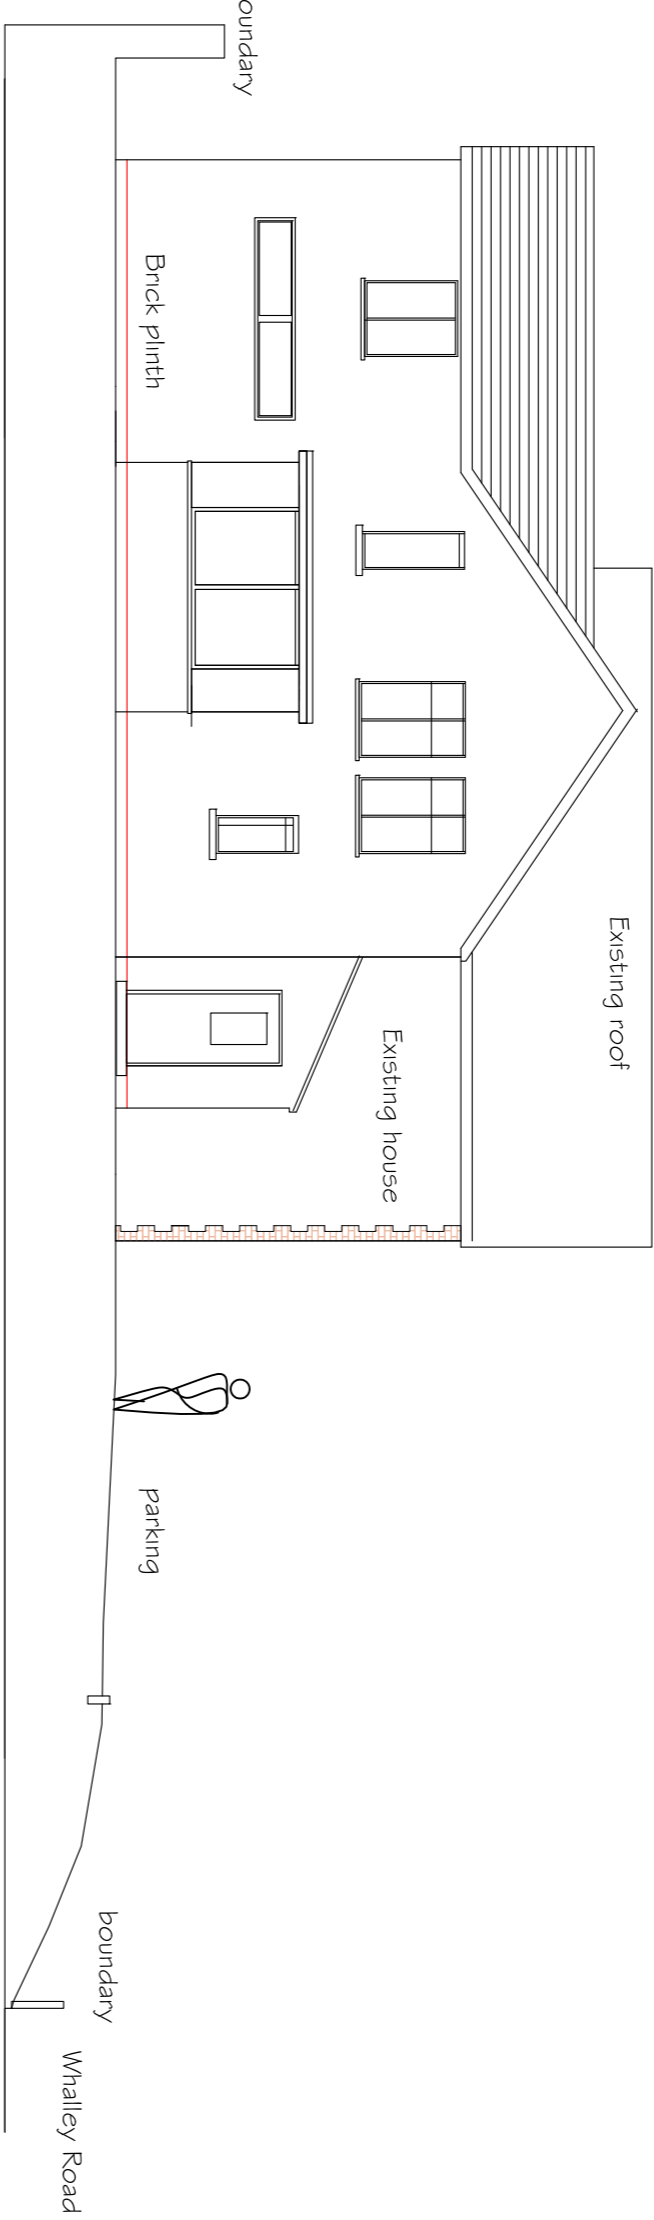


EAST ELEVATION

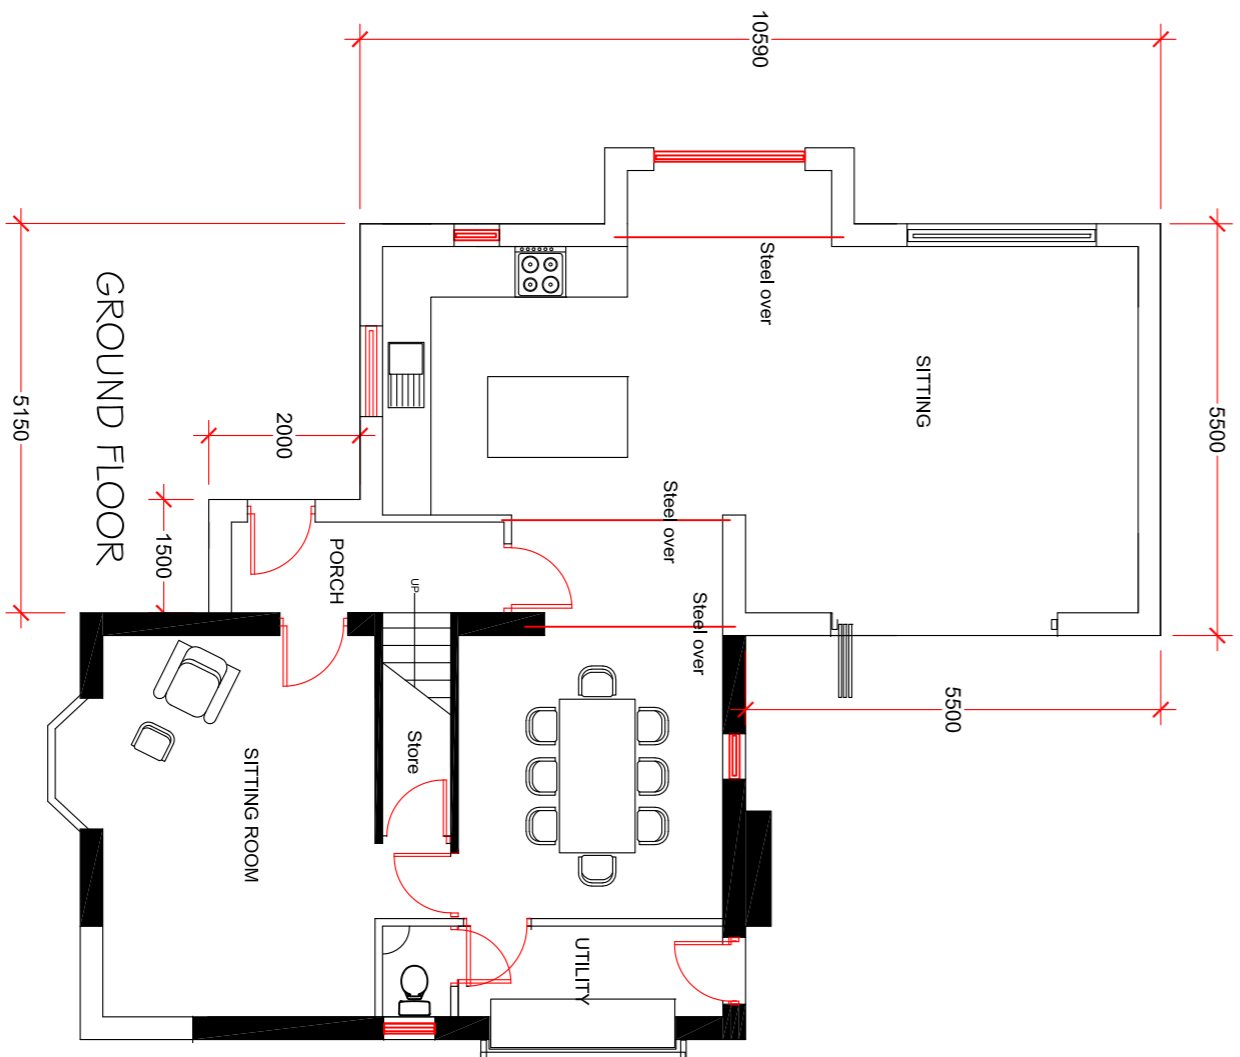

GROUND FLOOR

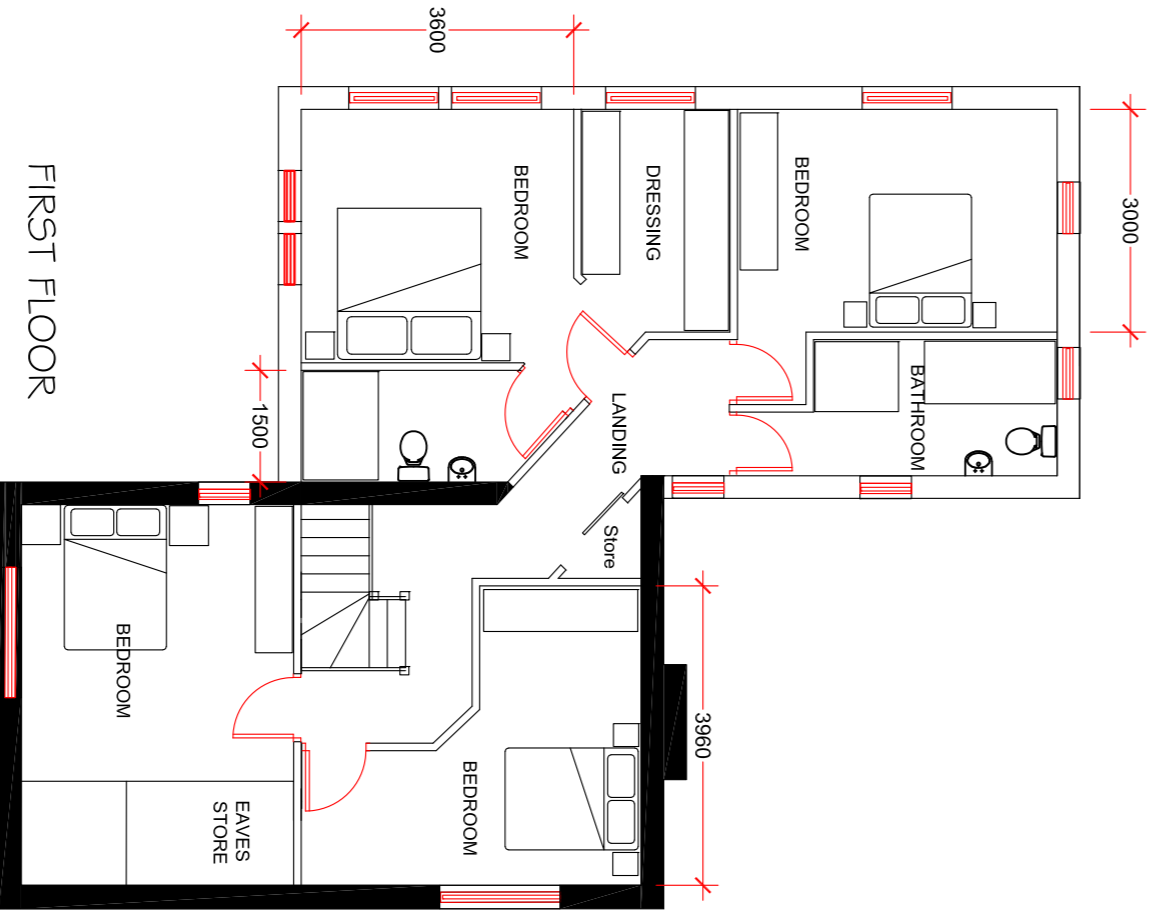

FIRST FLOOR

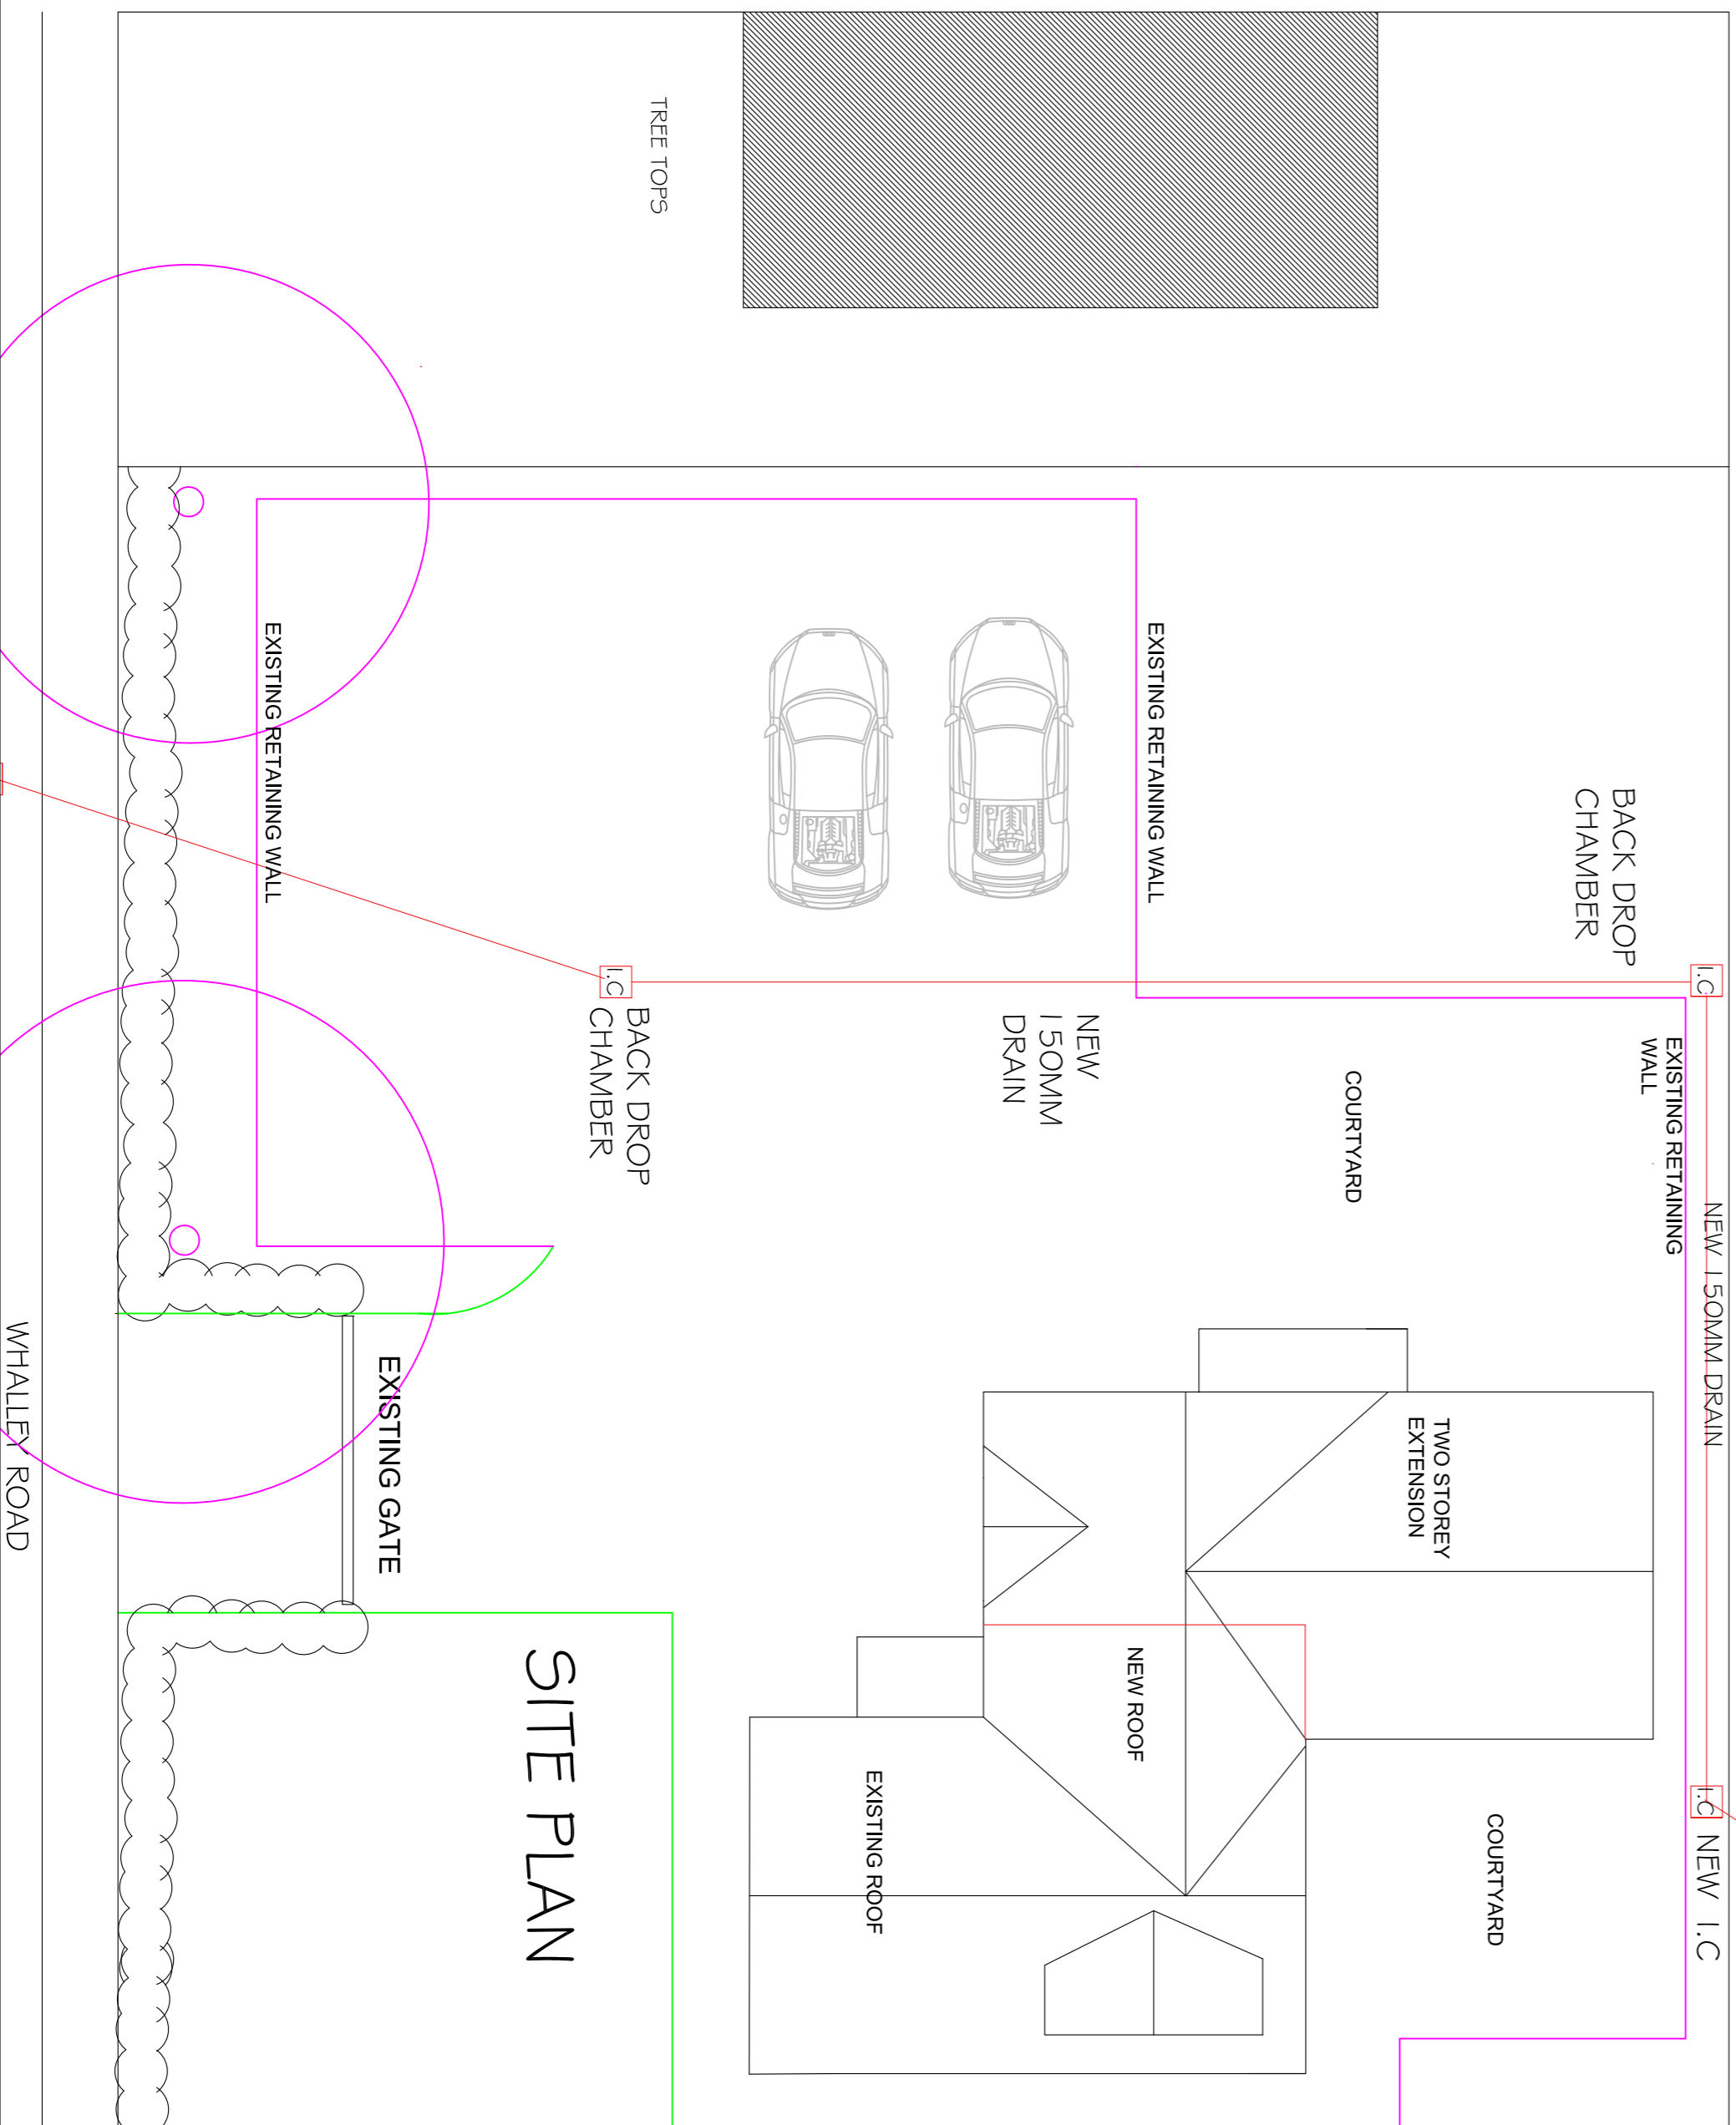

SITE PLAN