


This drawing is to be read in conjunction with all relevant Architect, consultants' and specialists' drawings and specifications. The Architect is to be notified of any discrepancies before proceeding. Do not scale from this drawing. All dimensions and levels are to be checked on site. This drawing is subject to copyright. All work carried out before Planning and Building Permission has been granted is at the contractor/clients risk.


Note: proposed drawing based on OS dwg information. All illustrated dimensions are approximate and all site dimensions are to be checked on site and subject to site survey.

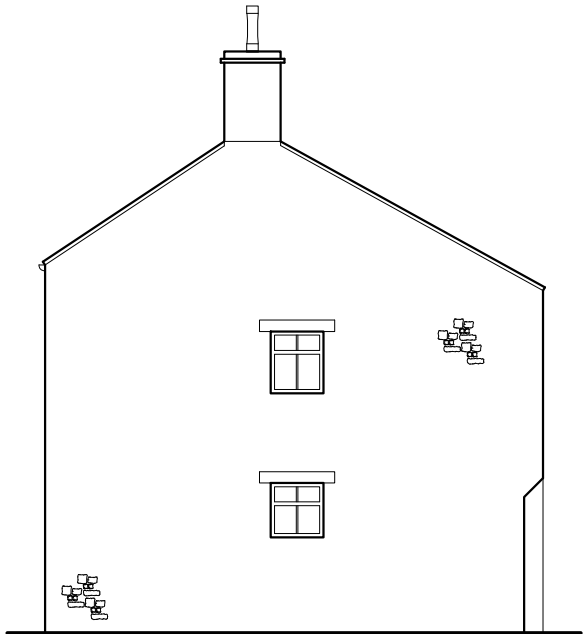


EXISTING SOUTH WEST FACING ELEVATION SCALE 1:50




EXISTING SOUTH EAST FACING ELEVATION SCALE 1:50

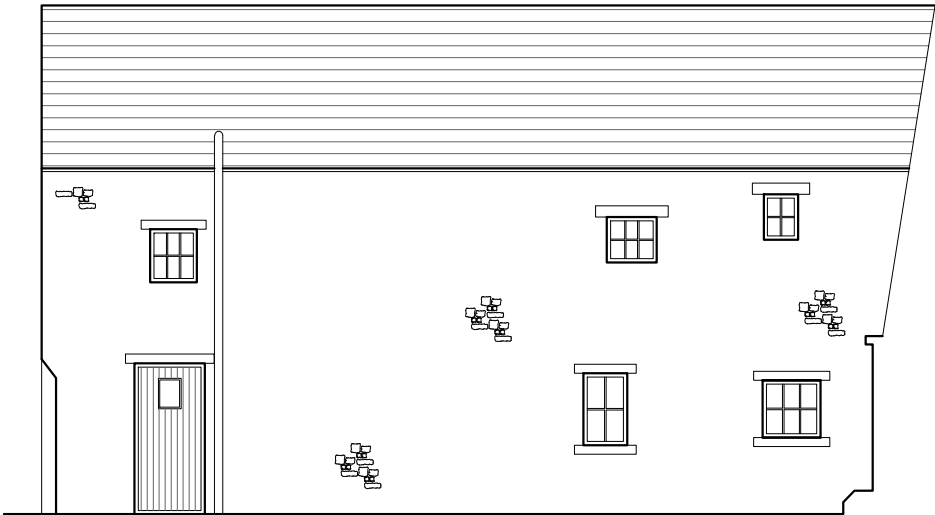

EXISTING NORTH EAST FACING ELEVATION SCALE 1:50

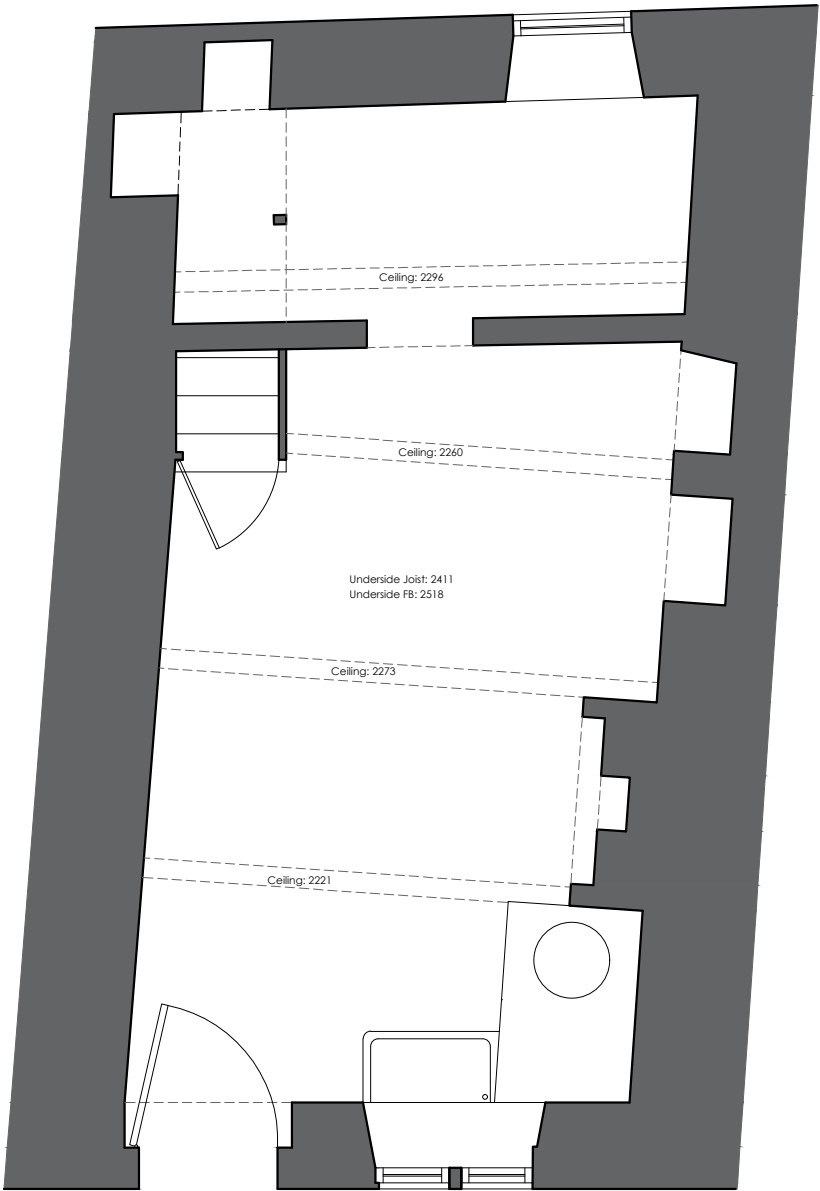

EXISTING GROUND FLOOR PLAN SCALE 1:50

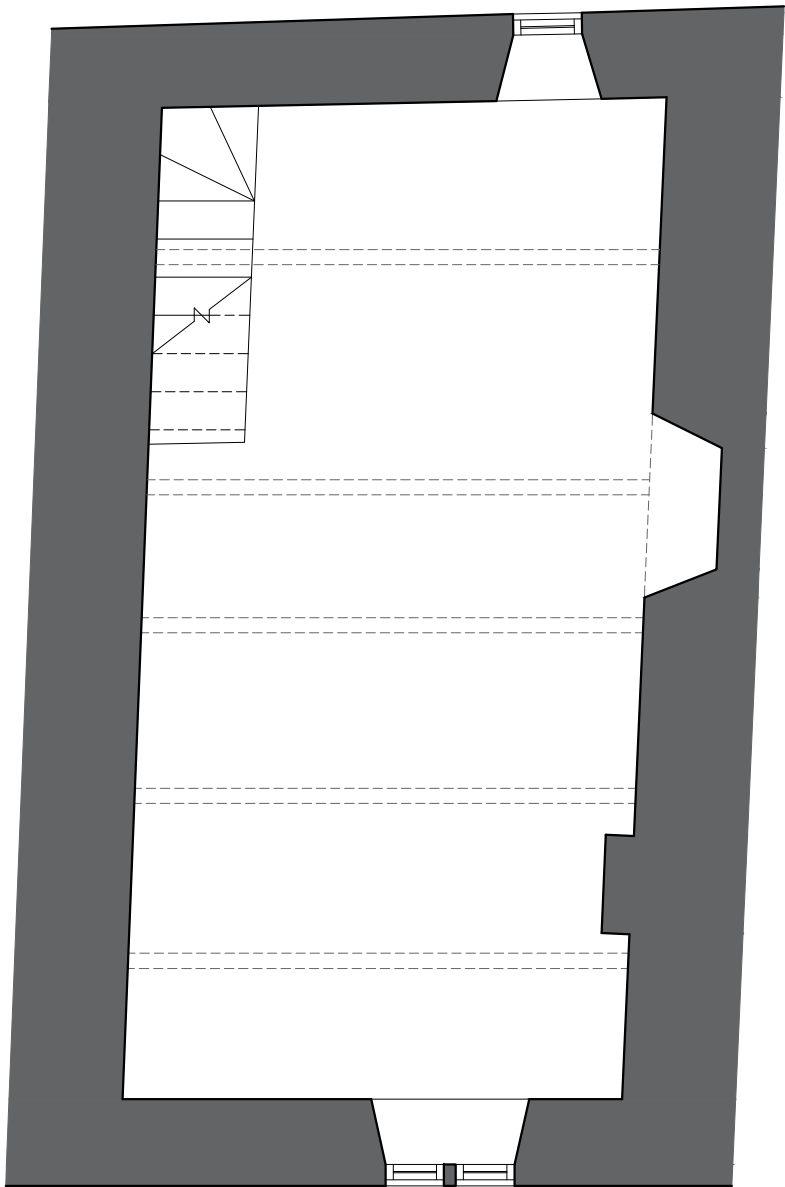

EXISTING FIRST FLOOR PLAN SCALE 1:50

Client
Mr R Assheton

Job Title
Proposed Conversion and Alterations to
24 Brookside,
Downham,
BB7 4BP

Drawing Title
Existing Plans and Elevations

Scale Various @ A3	Date August 2020	Drawn BT
-----------------------	---------------------	-------------

spa
SUNDERLAND PEACOCK ARCHITECTS
SUNDERLAND PEACOCK & ASSOCIATES LTD.
HAZELMERE, PIMLICO ROAD, CLITHEROE
LANCASHIRE, BB7 2AG
T 01200 423178 F 01200 427328
E info@sunderlandpeacock.com
www.sunderlandpeacock.com



6112 - E02	REV -
------------	----------