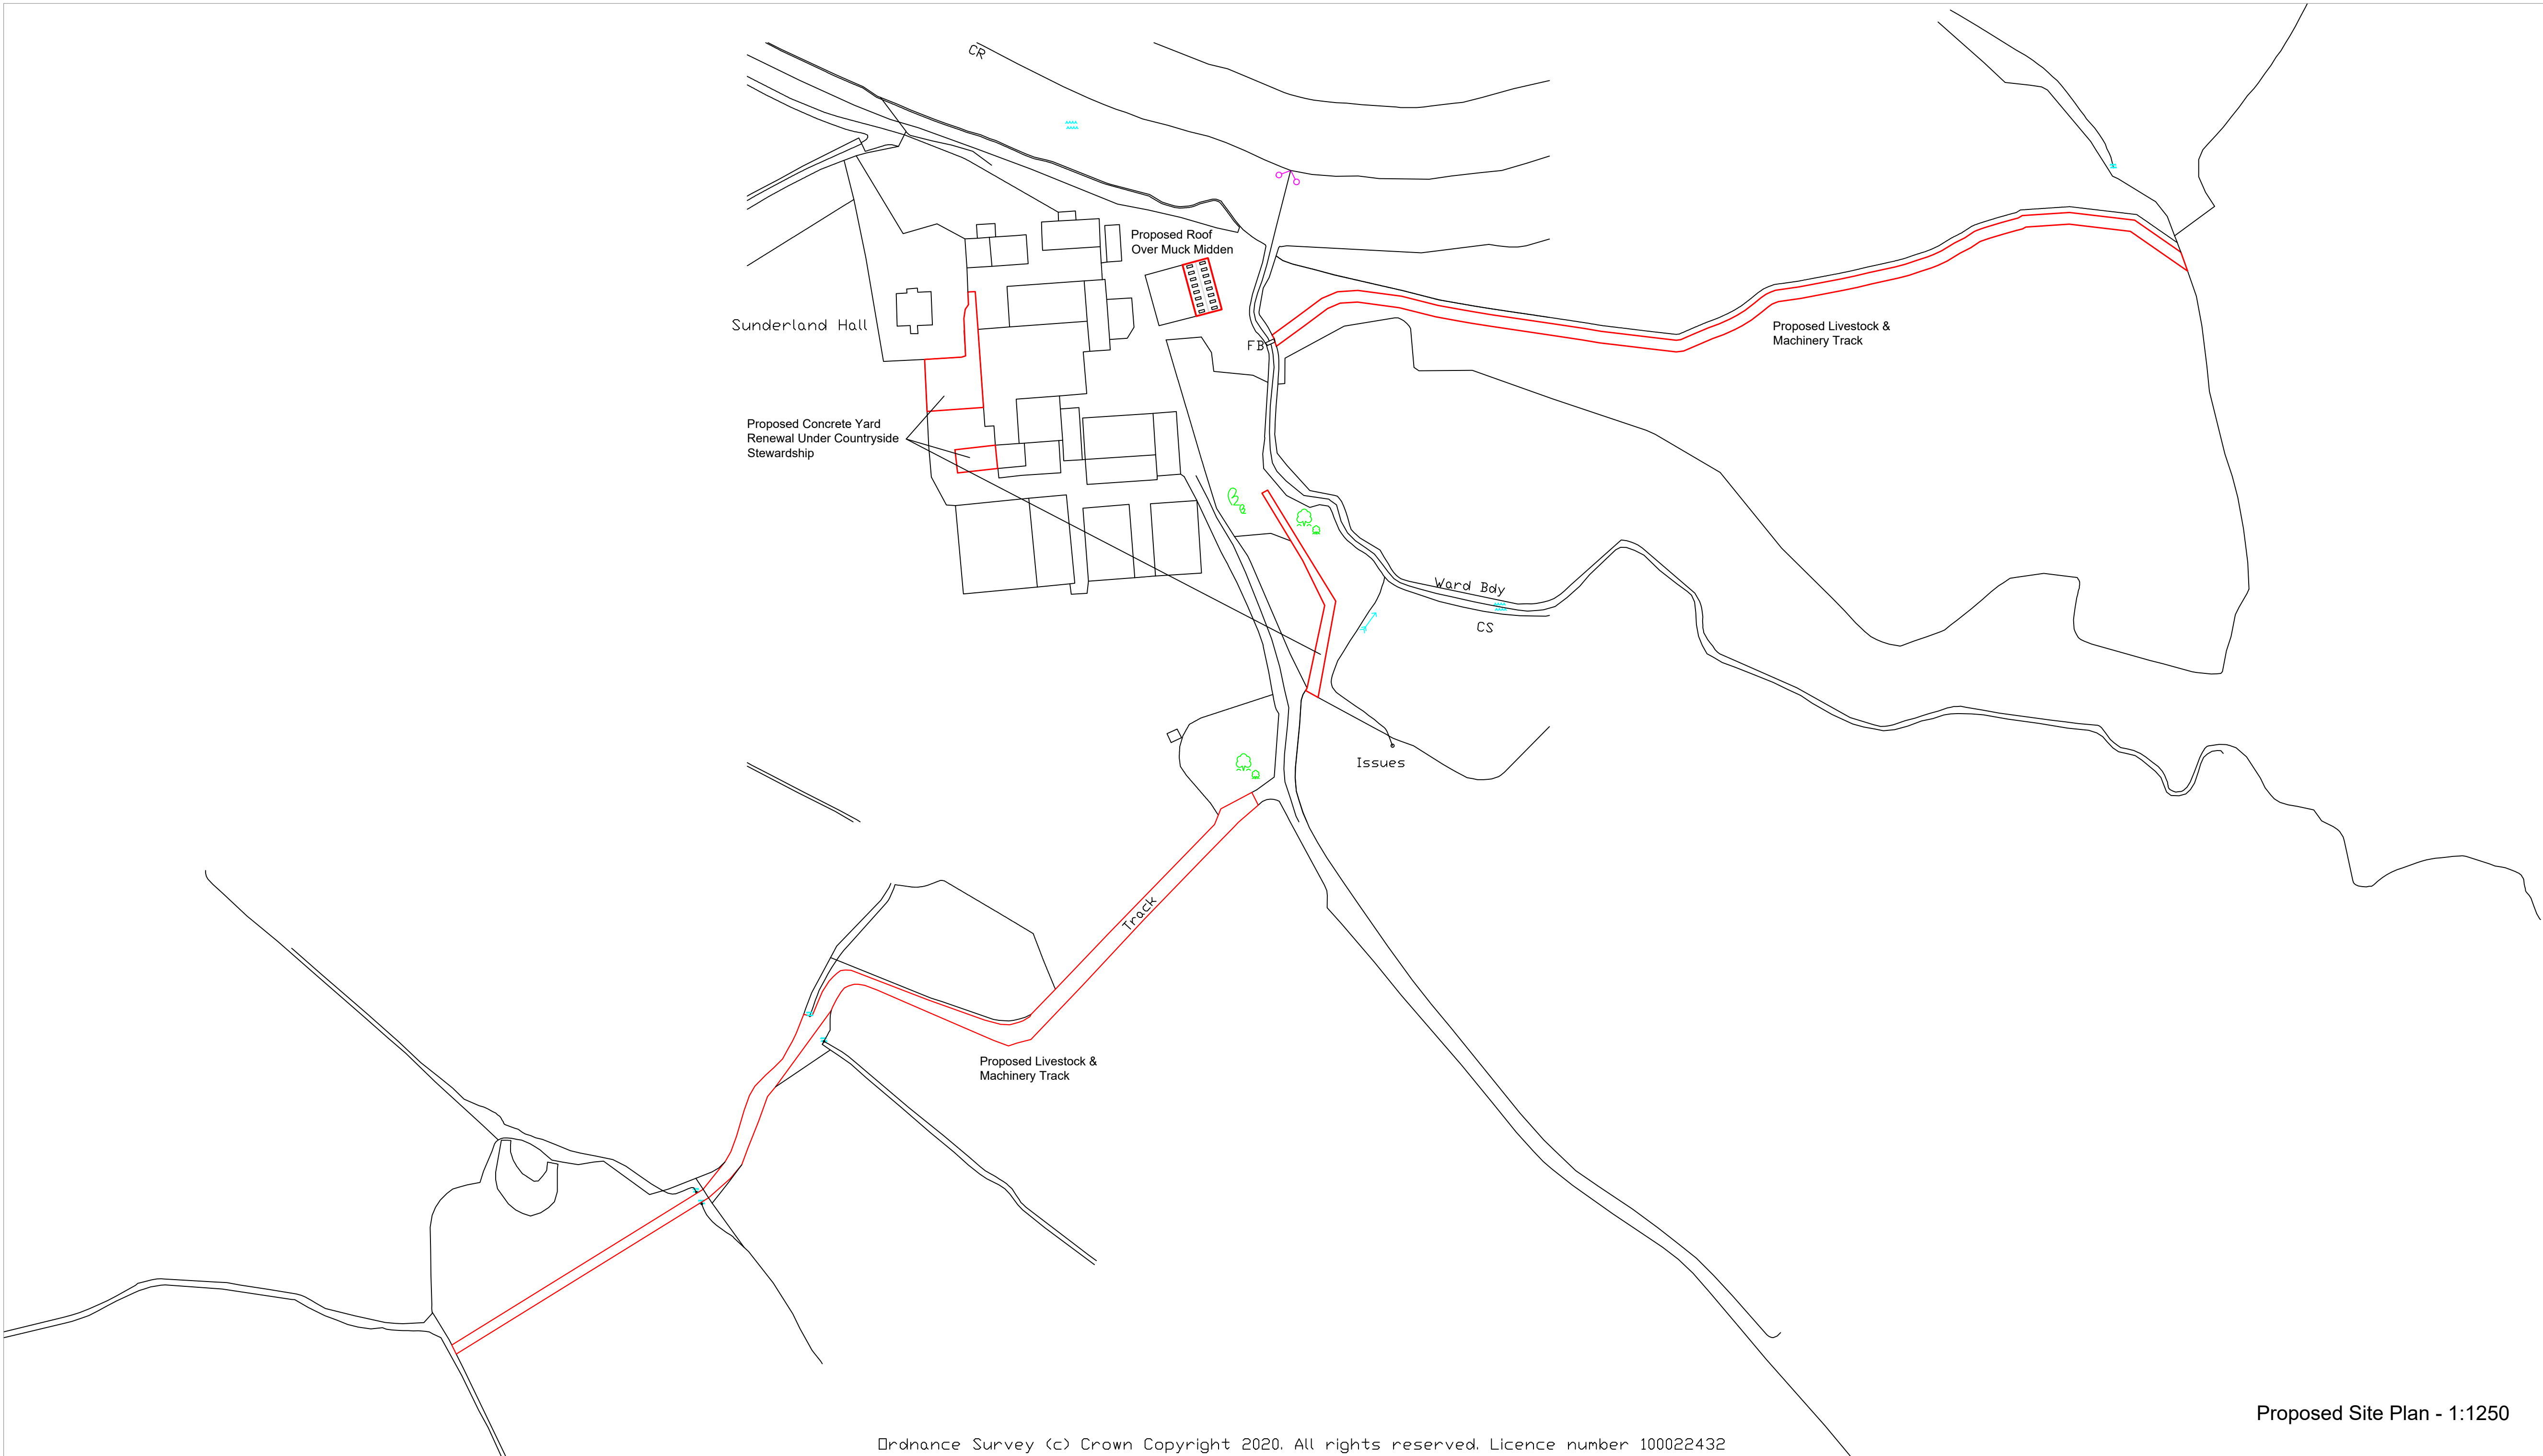
 
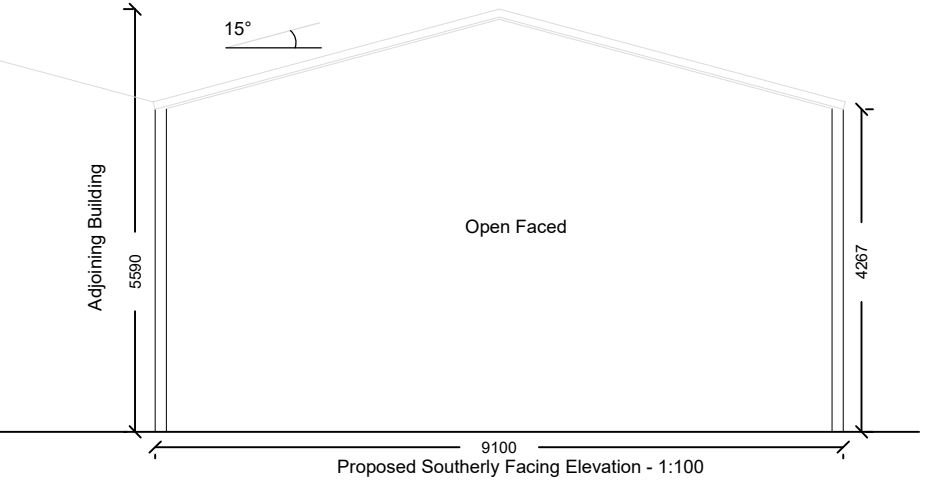
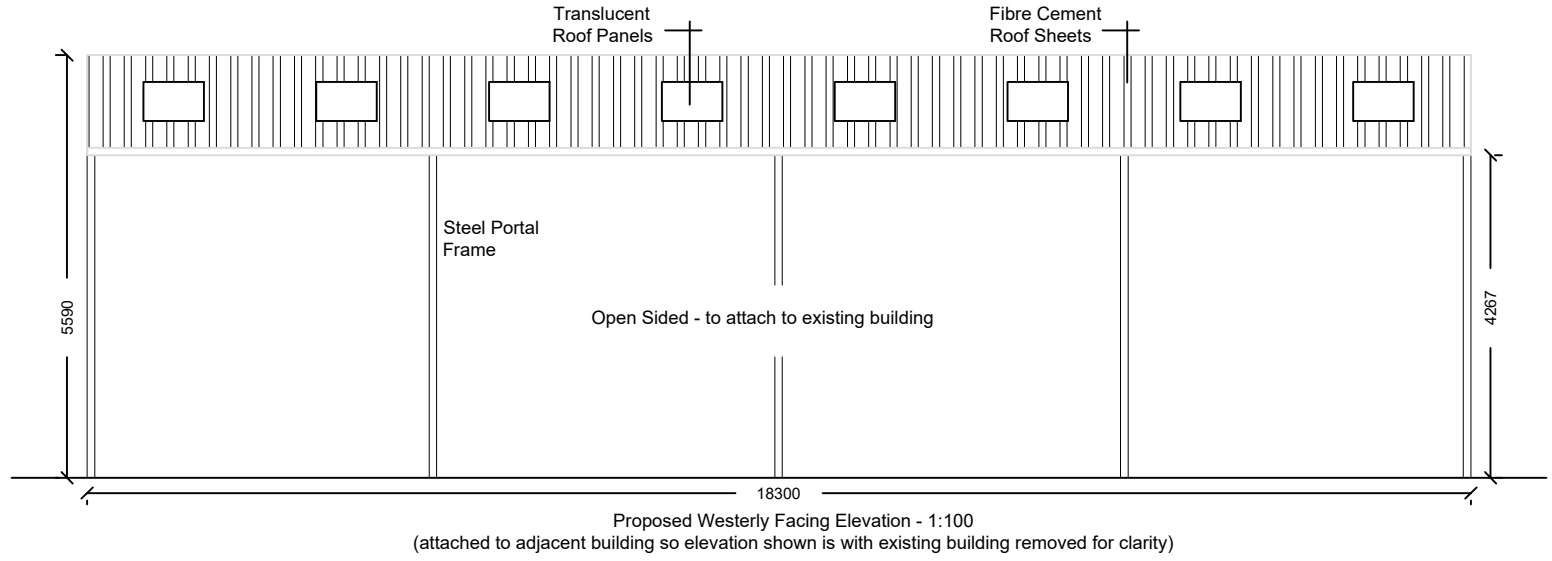
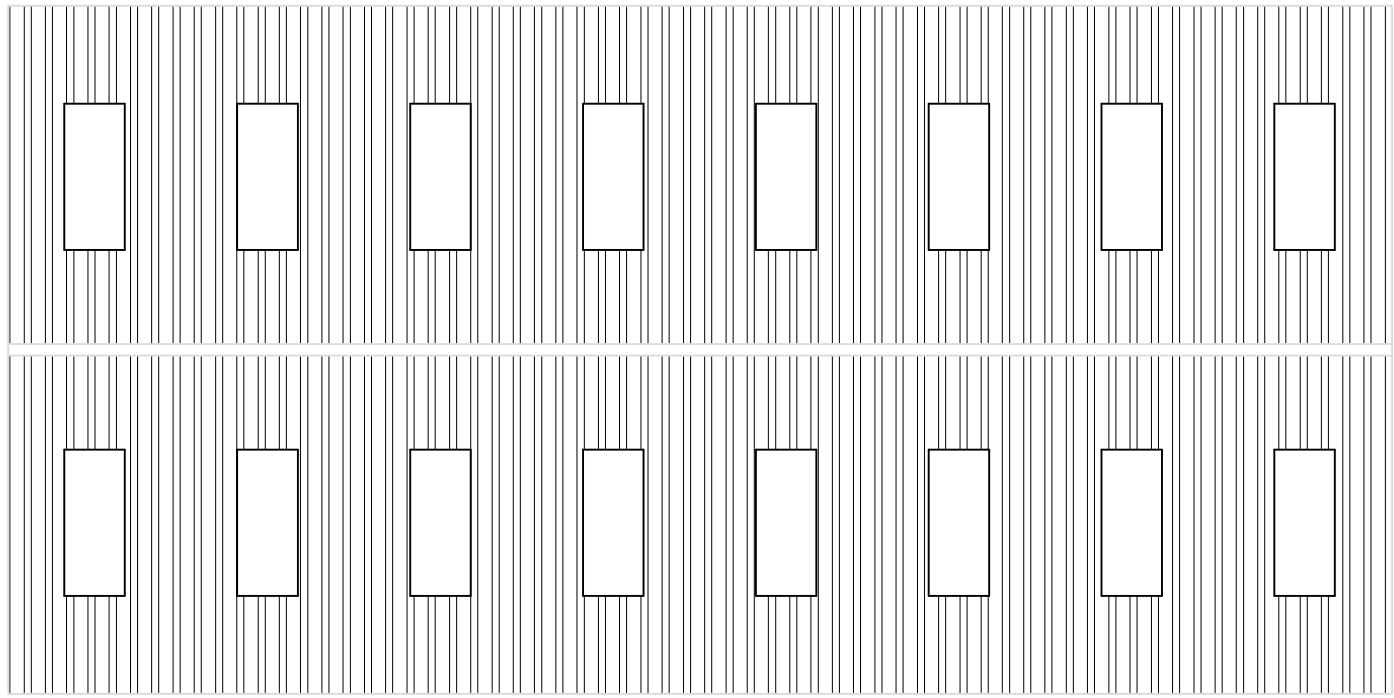
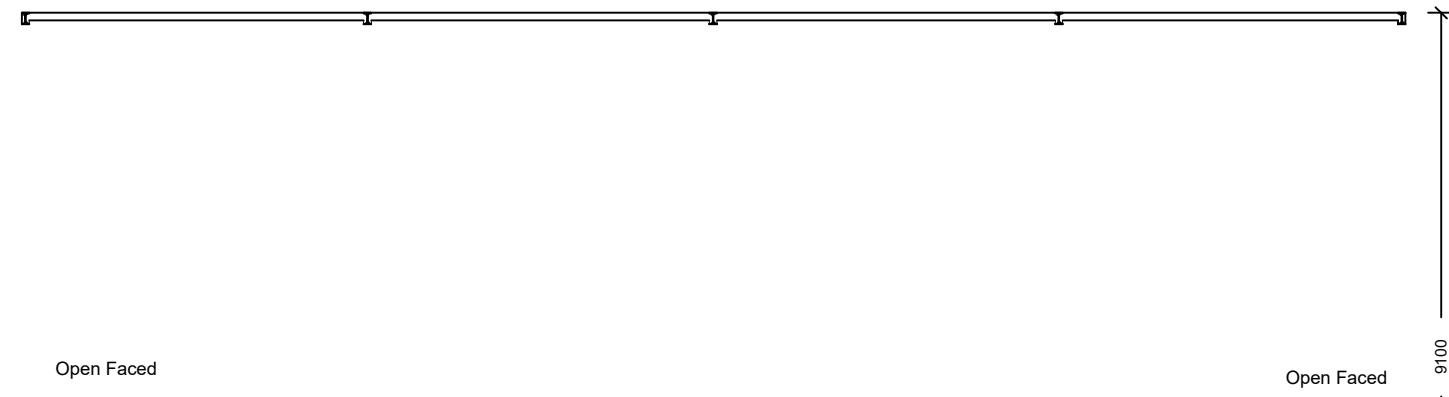
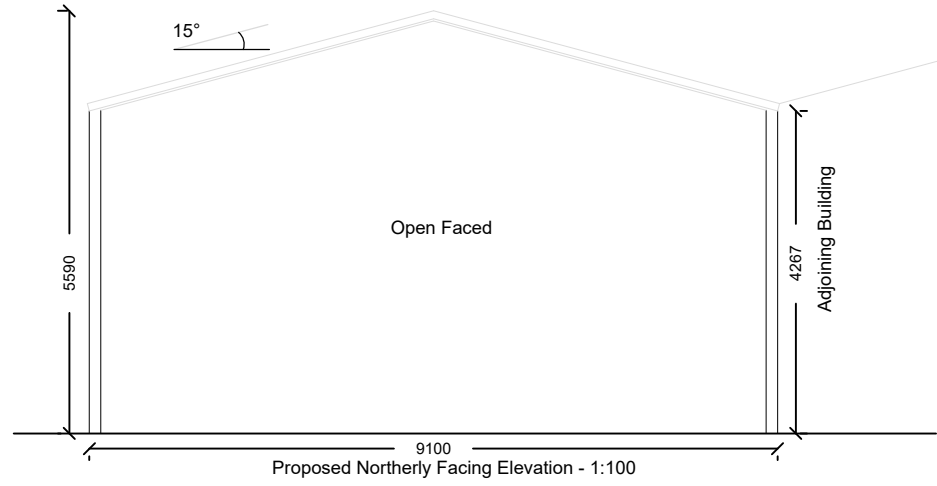
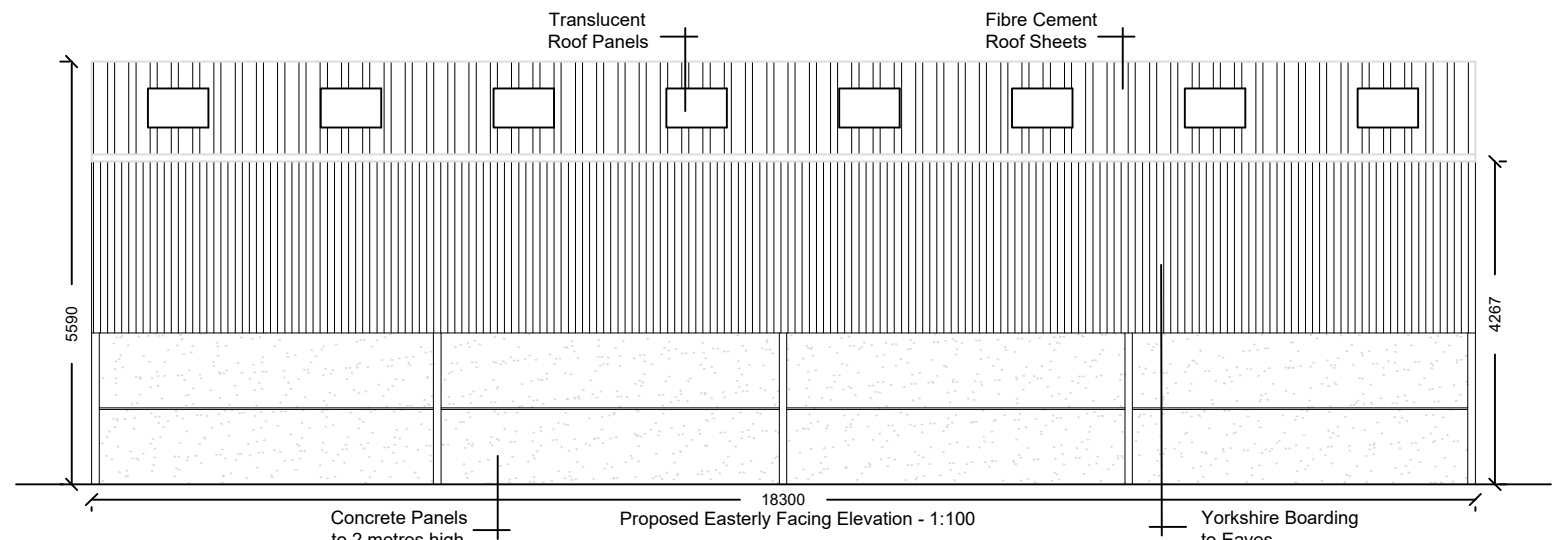


Notes:

All work is to be carried out to the latest current British standards Codes of Practice and recognised working practices.

All work and materials should comply with Health and Safety legislation.

All dimensions are in millimetres where explicitly shown otherwise.

The contractor should check and certify all dimensions as work proceeds and notify the architect of any discrepancies.

Do not scale off the drawings, if in doubt ask.

G H A

Gary Hearty Associates
Gary Hearty Associates Chartered Surveyors
Suite 9 - Grindleton Business Centre
The Spinney
Grindleton
Clitheroe
Lancashire BB7 4DH
T: 01200 449700
Email: info@ghaonline.co.uk

Project: (Ref No: Tay.070.2909)

Proposed Planning Application for a Covered Manure Store, Concreting Areas and Farm Tracks at

Sunderland Hall Farm,
Nightfield Lane
Blackburn
BB2 7LJ

Title: Proposed Floor Plans & Elevations. Proposed Site Plans.

Drawing No: Tay/070/2909/01 **Drawn:** PF

Client: E Taylor & Sons.

Date: 09.11.2020 **Scale:** 1:100 & 1:1250 @ A1

Amendments: