


Notes:

All work is to be carried out to the latest current British standards Codes of Practice and recognised working practices.
All work and materials should comply with Health and Safety legislation.
All dimensions are in millimetres where explicitly shown otherwise.
The contractor should check and certify all dimensions as work proceeds and notify the architect of any discrepancies.
Do not scale off the drawings, if in doubt ask.

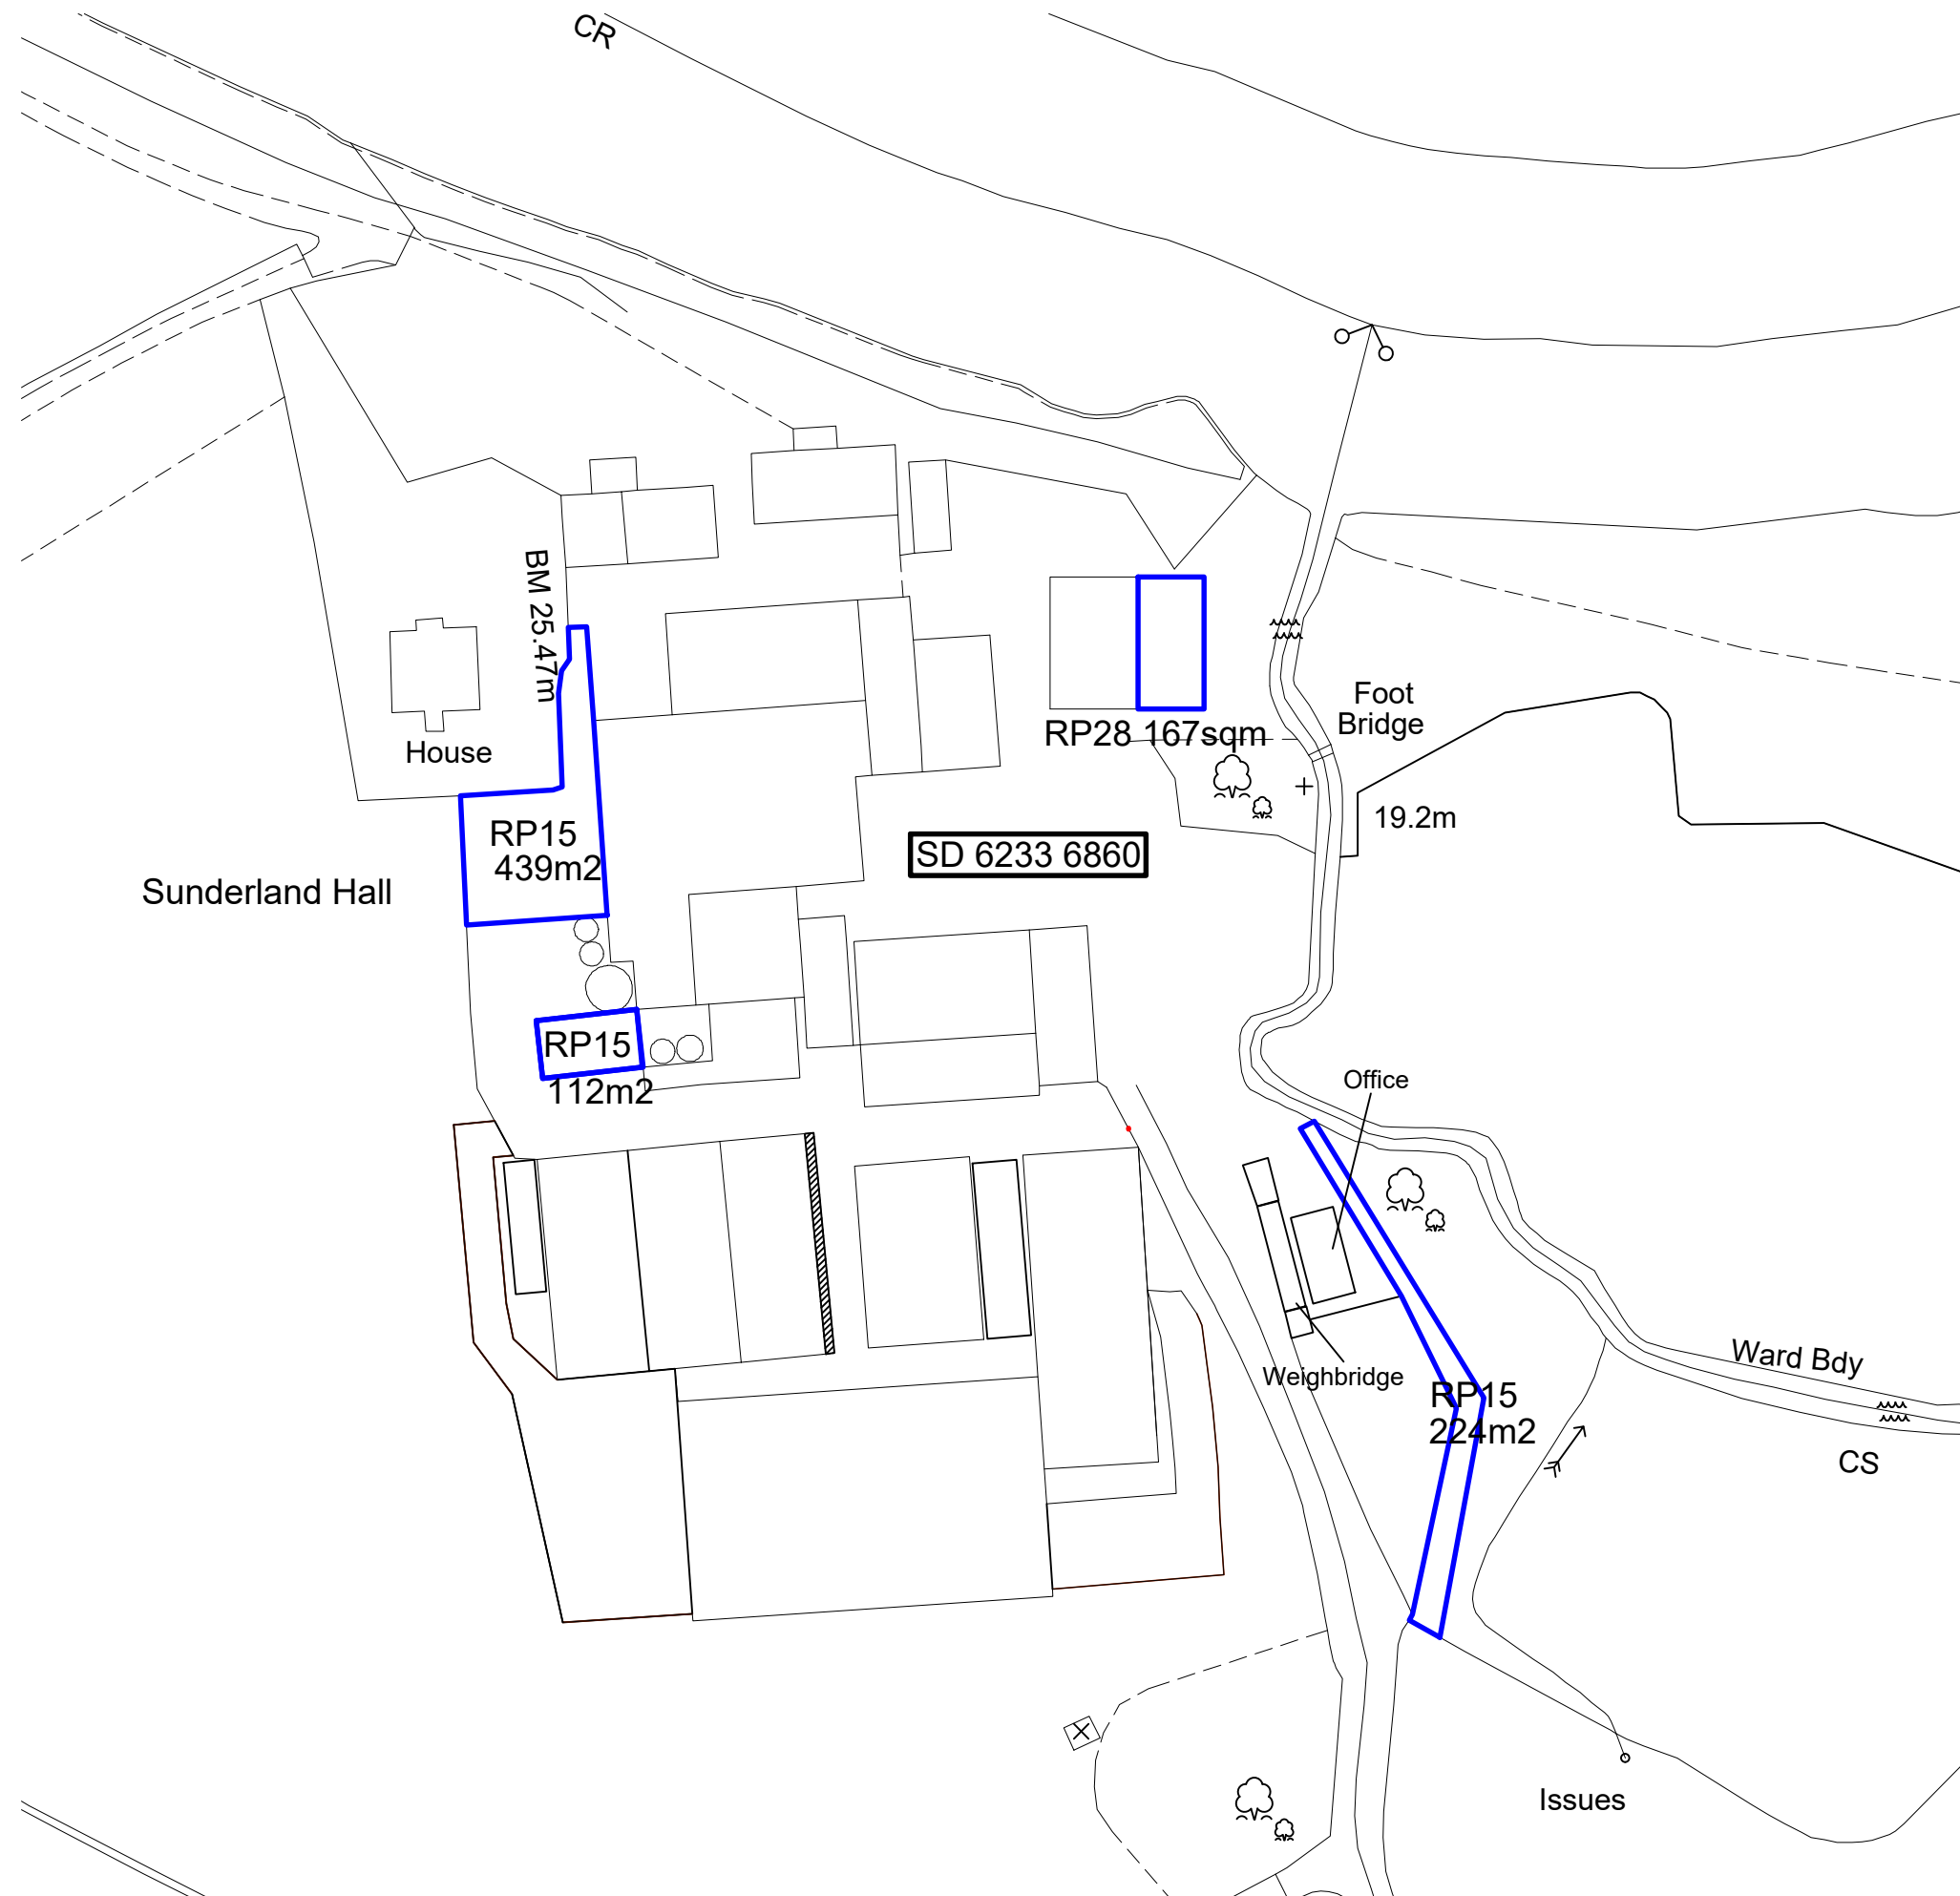

Gary Hoerty Associates
Gary Hoerty Associates Chartered Surveyors
Suite 9 - Grindleton Business Centre
The Spinney
Grindleton
Clitheroe
Lancashire BB7 4DH

T: 01200 449700
Email: info@ghaonline.co.uk

Project: (No: Tay.070.2894.RCB)	
Countryside Stewardship Mid-Tier Application Sunderland Hall Farm Nightfield Lane Balderstone Blackburn BB2 7LJ	
Title: Site Plan	
Drawing No: Tay/070/2894/01	Drawn: RCB
Client: E Taylor & Sons	
Date: 18.08.2020	Scale: 1:1,000 @ A3
Amendments:	