



PROPOSED PLAN
SCALE 1:20

BIN STORE TO BE CONSTRUCTED FROM TANILISED TREATED TIMBER AND TO ACCOMMODATE 3NO. 240LTR WASTE BINS.


TO BE COMPLETE WITH IRONMONGERY (IN BLACK) INCLUDING HINGES, HANDLES, CHAINS, HOOKS AND LOCKING BOLTS.

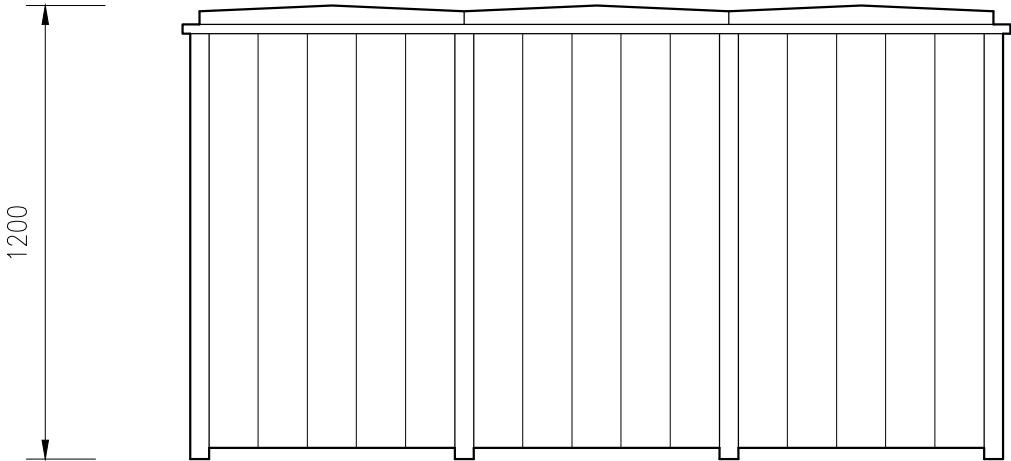

PROPOSED FRONT ELEVATION
SCALE 1:20

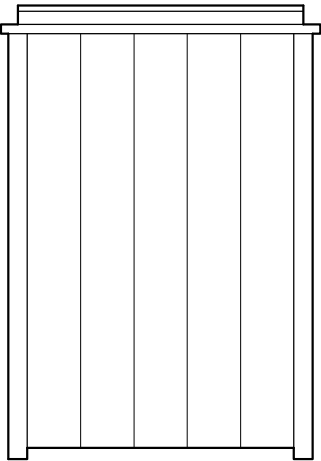

PROPOSED SIDE ELEVATION
SCALE 1:20

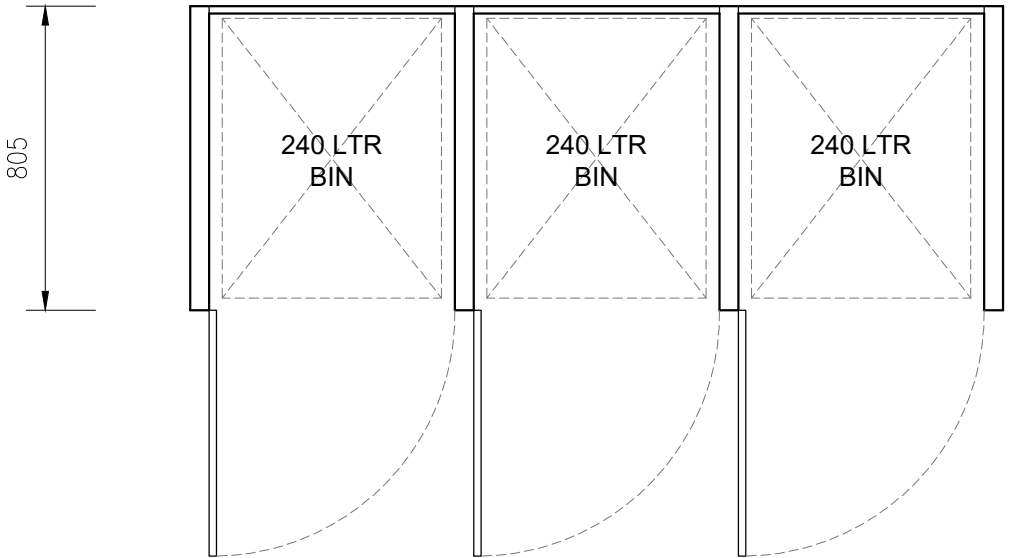

PROPOSED PLAN SECTION
SCALE 1:20

Client
MR AND MRS BAMFORD

Job Title
PADDOCK GATE
14 WISWELL LANE
WHALLEY
LANCASHIRE
BB7 9AF

Drawing Title
PLANNING CONDITION NO.4
PROPOSED BIN STORE

Scale 1:100 @ A3	Date JULY 2020	Drawn MJF
---------------------	-------------------	--------------

spa
SUNDERLAND PEACOCK ARCHITECTS
SUNDERLAND PEACOCK & ASSOCIATES LTD.
HAZELMERE, PIMLICO ROAD, CLITHEROE
LANCASHIRE, BB7 2AG
T 01200 423178 F 01200 427328
E info@sunderlandpeacock.com
www.sunderlandpeacock.com



5876 -09