
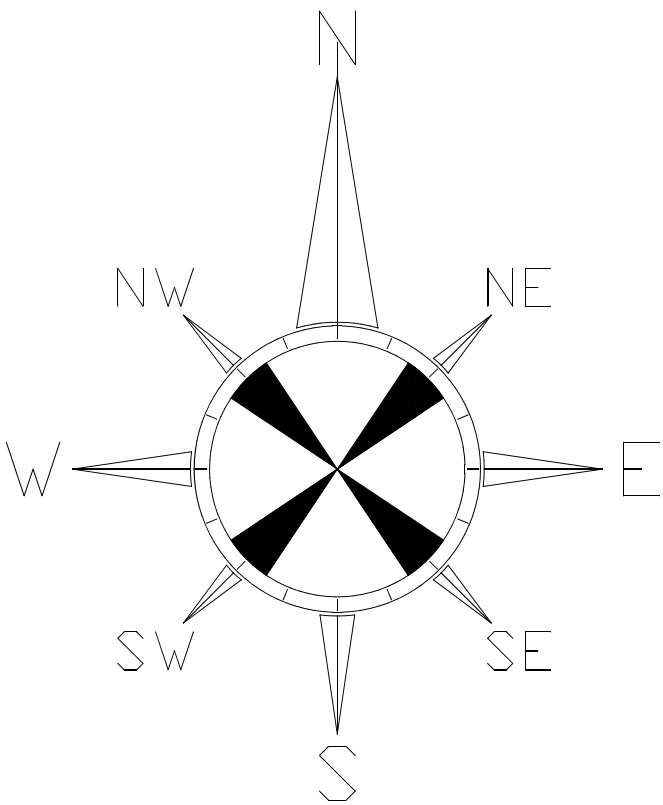
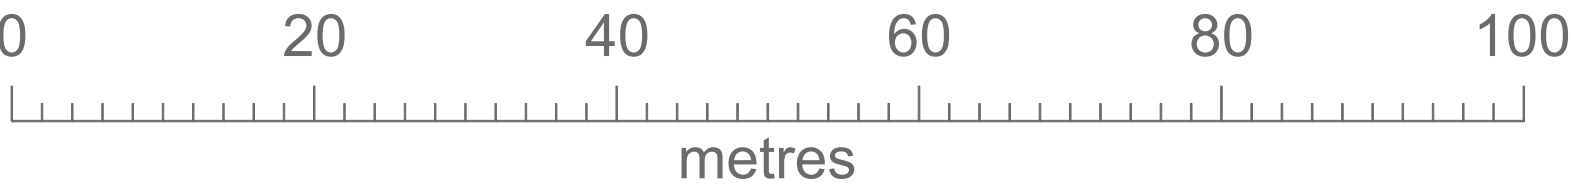


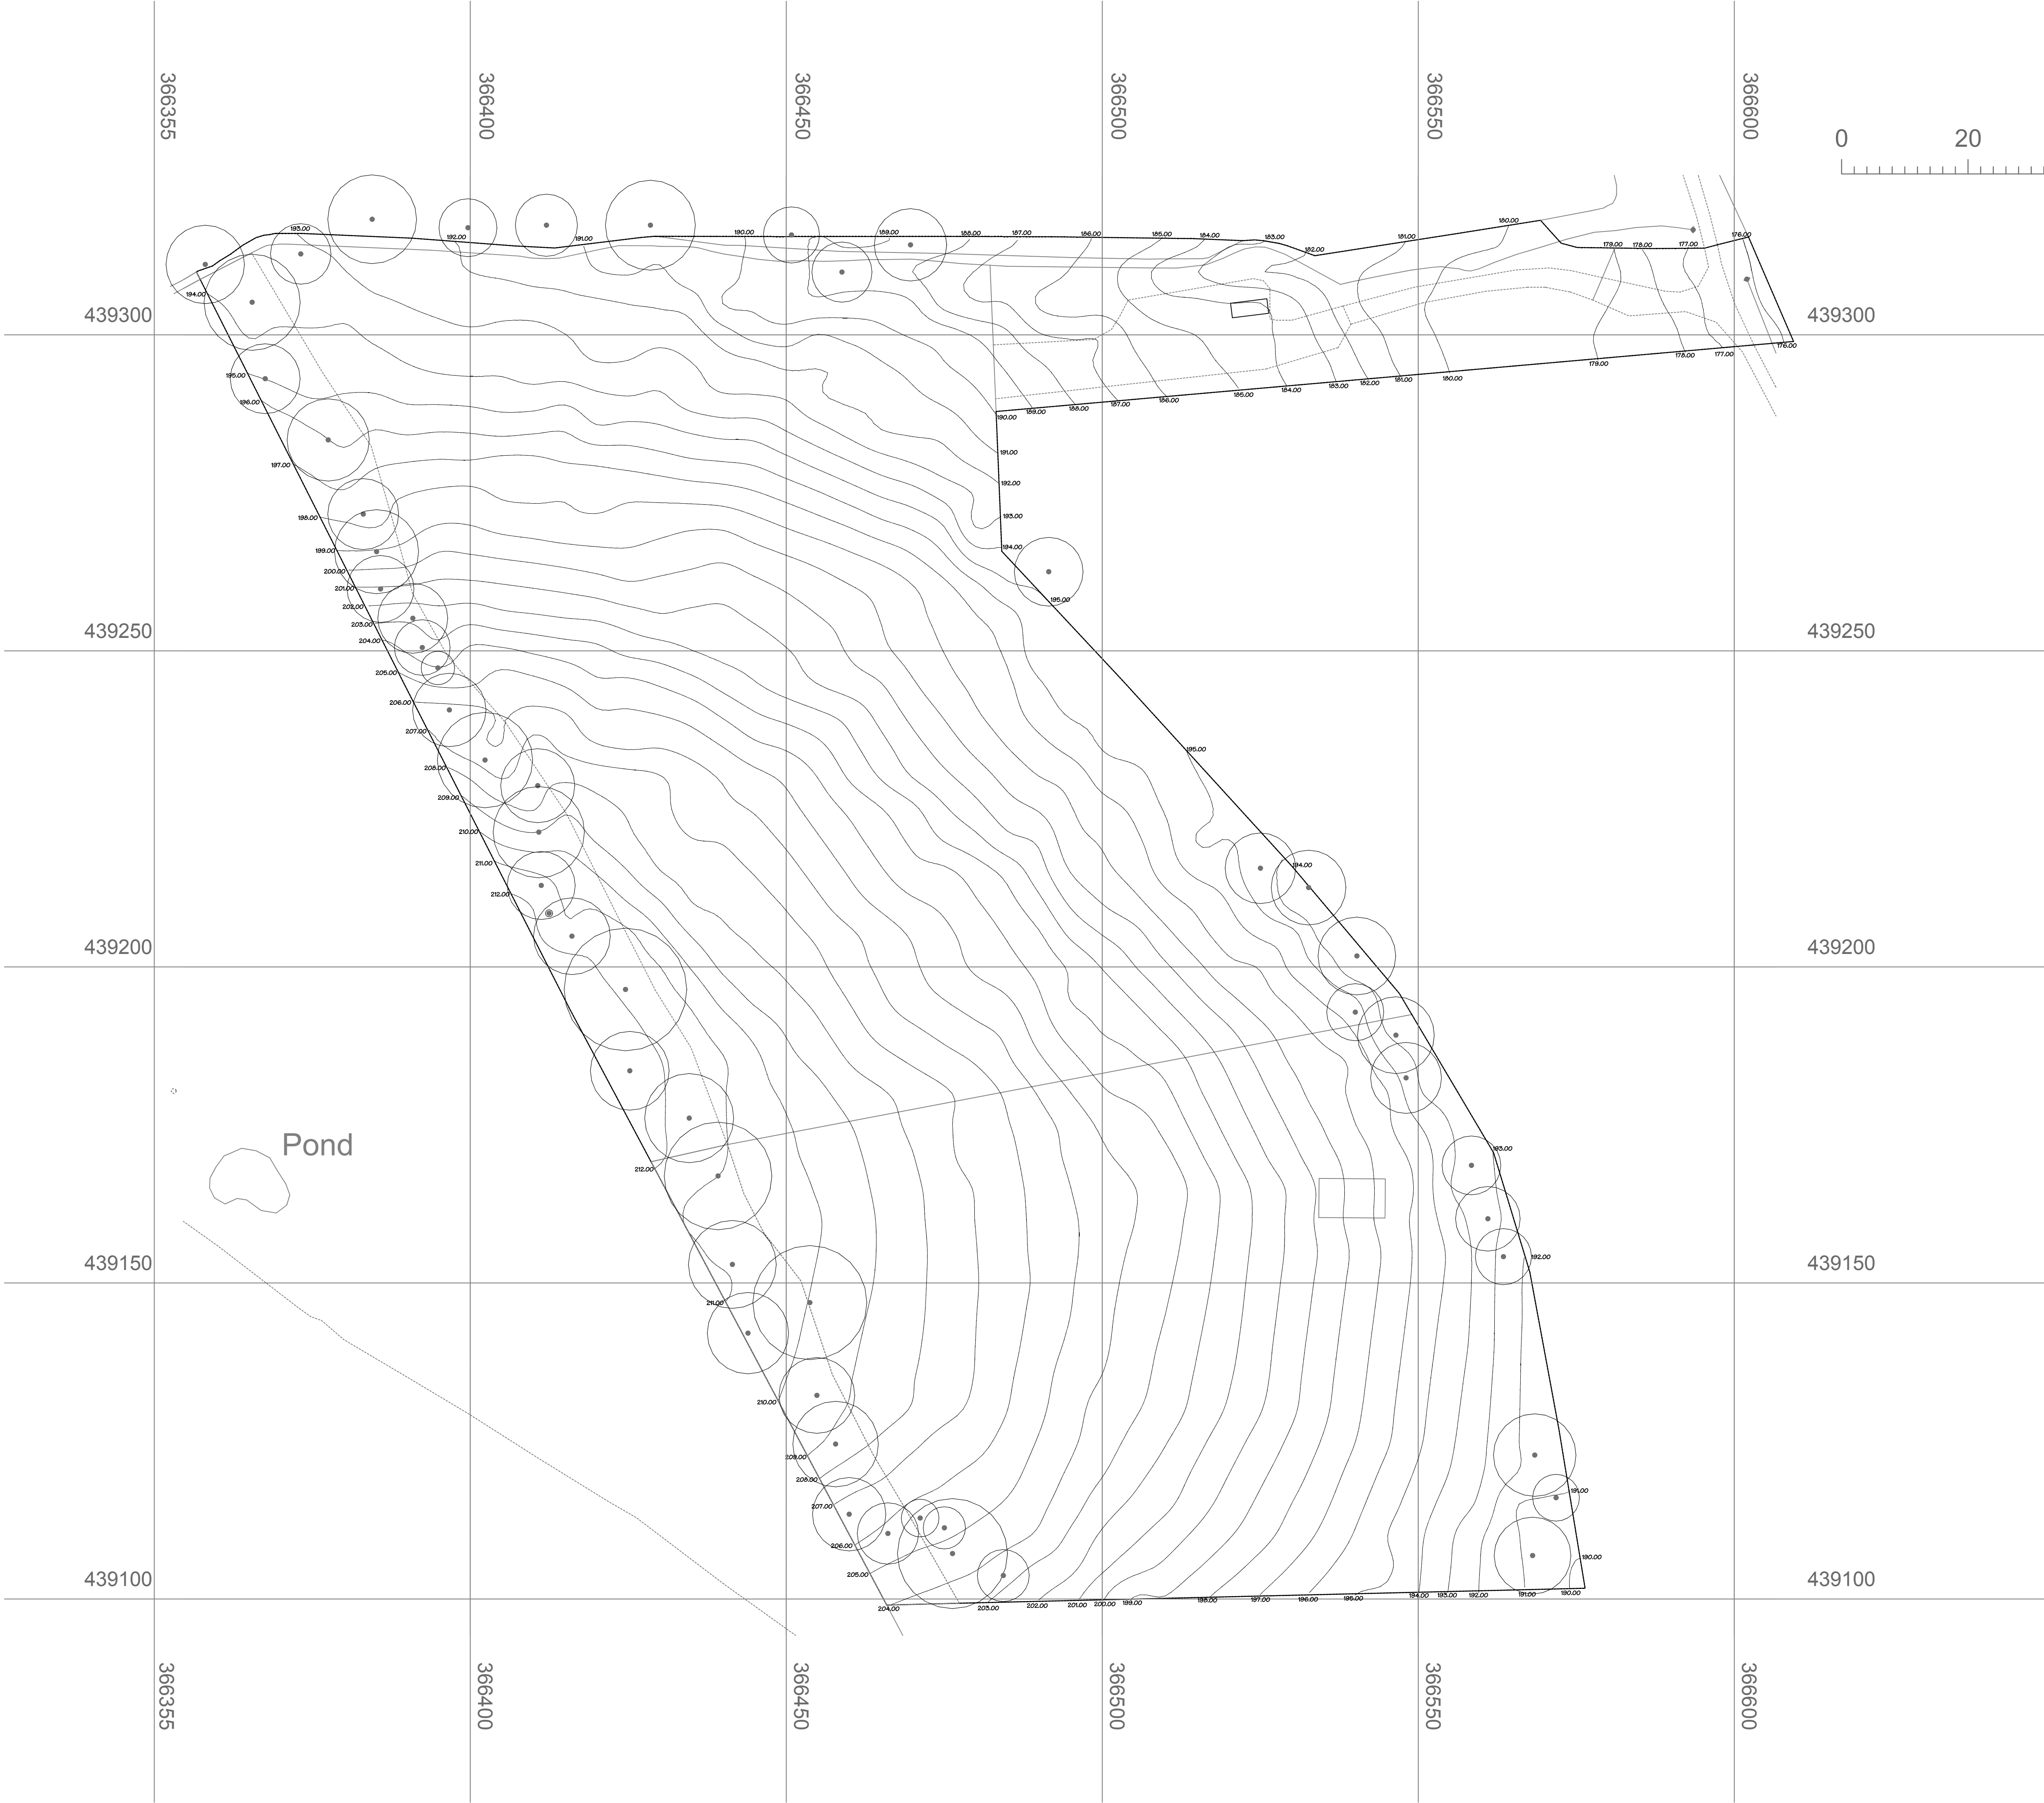

OS Ref: SD6639SE  
Site Area = 2.88ha

Client:  
Mr W Child

Project:  
Proposed Building  
Land at Coronation Wood  
Off Old Clitheroe Road  
Chaigley

Dwg Title:  
Existing Site Plan

|                      |                   |                 |
|----------------------|-------------------|-----------------|
| Scale @ A1:<br>1:500 | Date:<br>13.01.21 | Drawn by:<br>PD |
|----------------------|-------------------|-----------------|

|                          |           |
|--------------------------|-----------|
| Drawing no.<br>1212 - 01 | Rev.<br>- |
|--------------------------|-----------|