




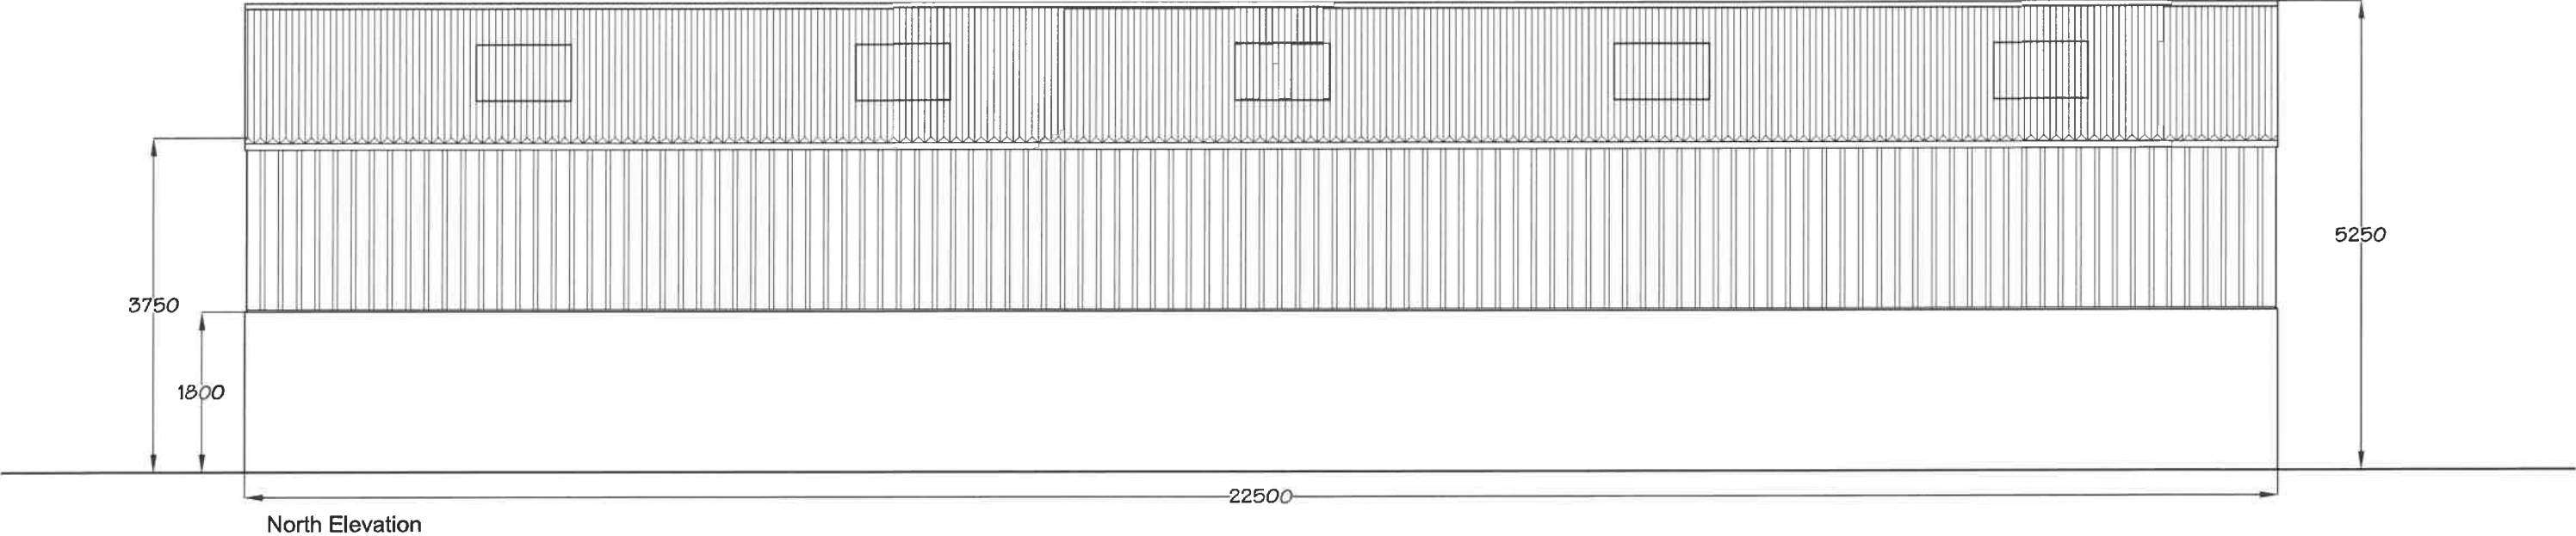


North Elevation

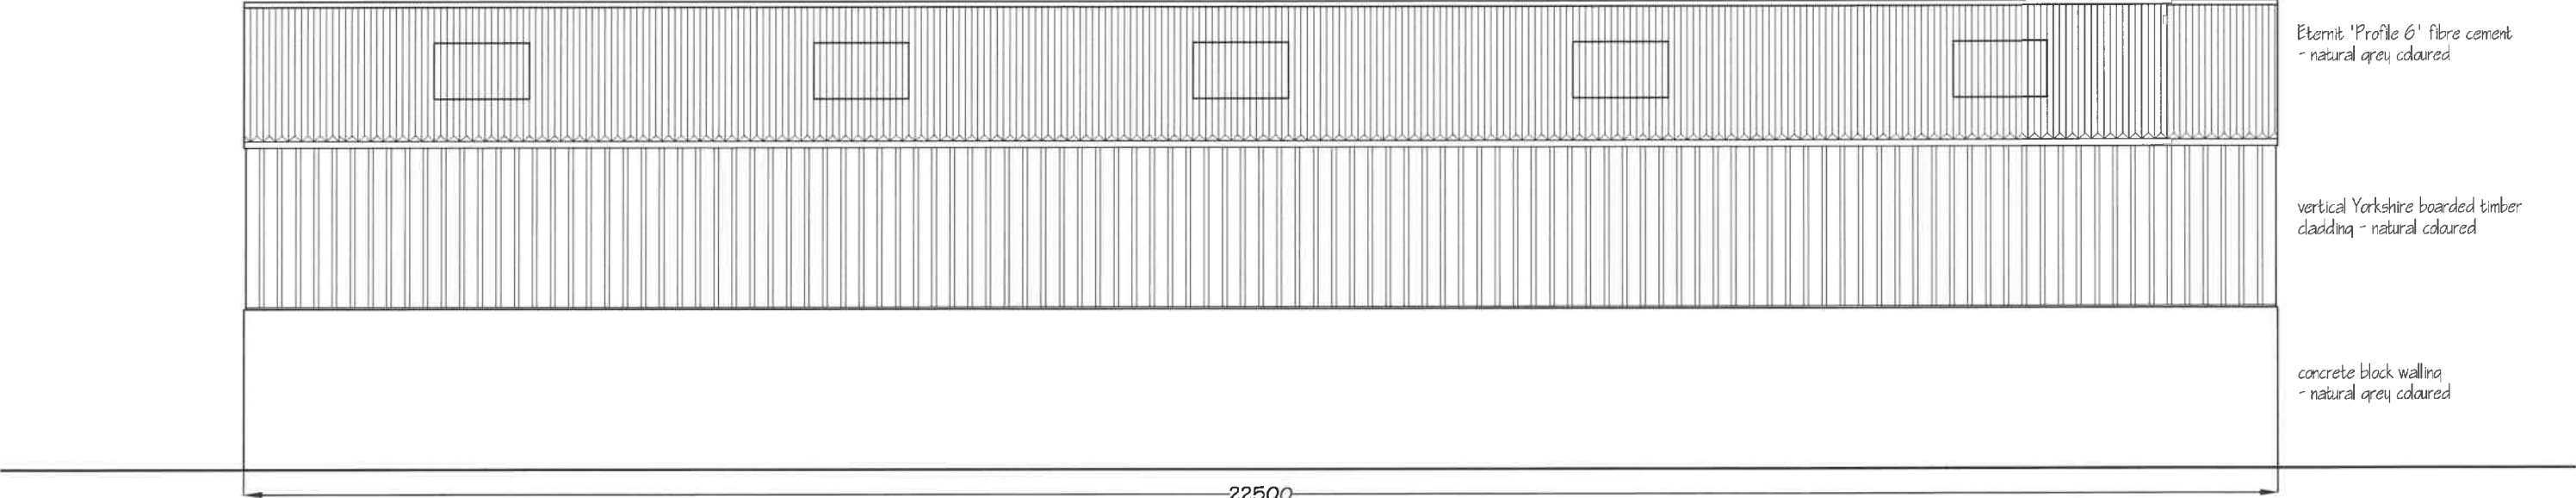

South Elevation

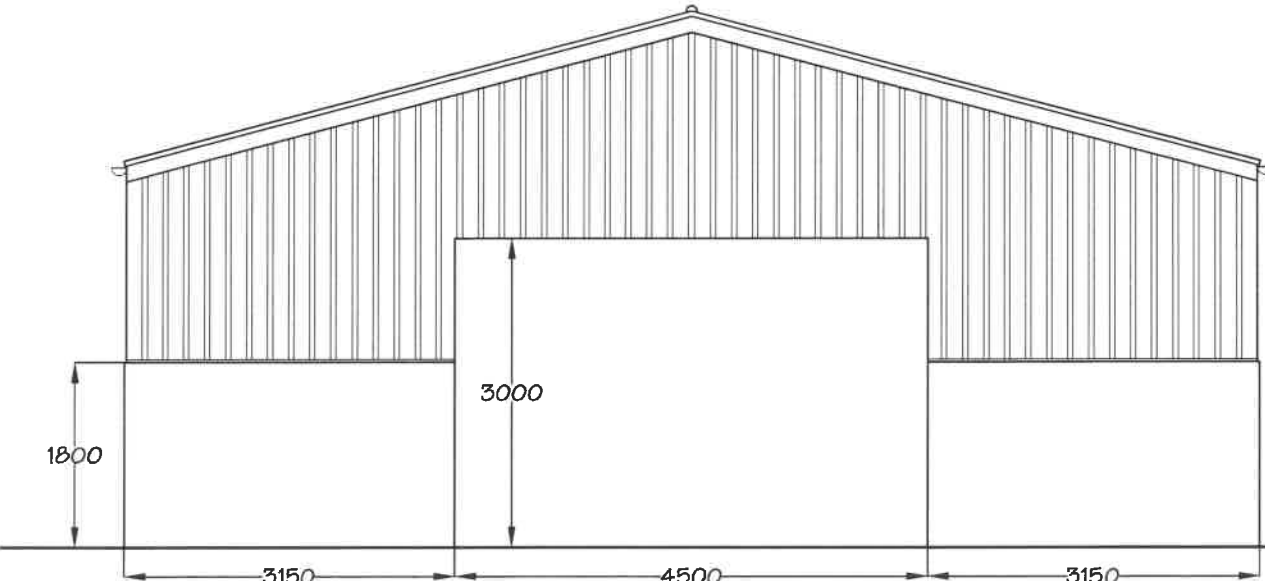

East Elevation

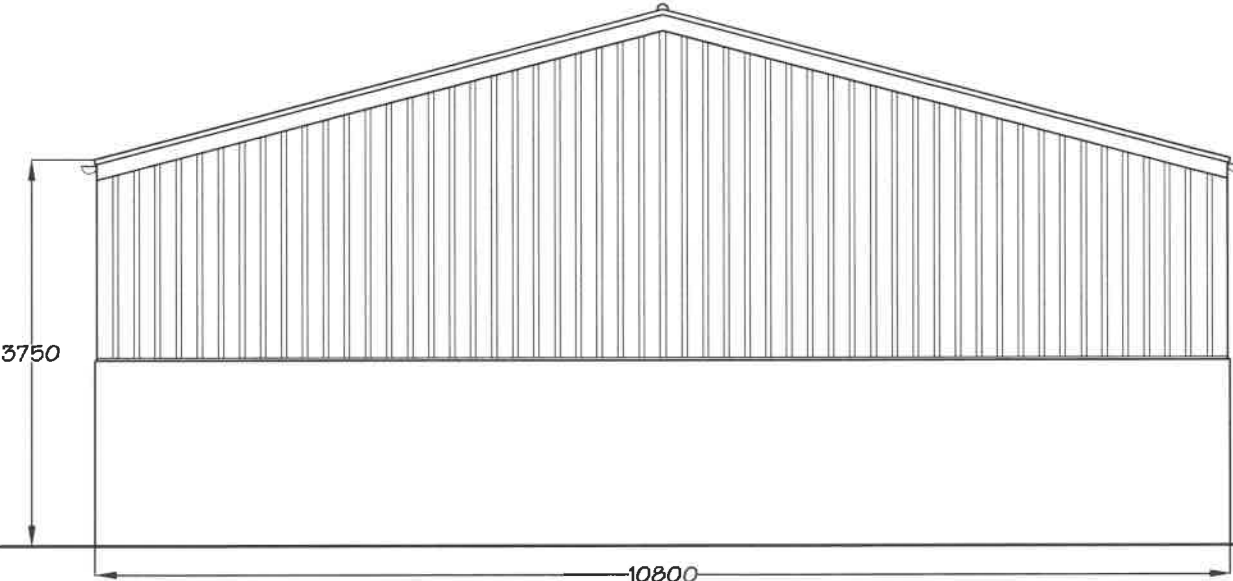

West Elevation

PD Construction Consultants

Client: Mr W Child		
Project: Proposed Building Land at Coronation Wood Off Old Clitheroe Road Chaigley		
Drawing Title: Proposed Elevations		
Scale: @ A2/A4: 1:50 / 1:100	Date: 14.01.21	Drawn by: PD
Drawing no. 1212 - 103		Rev. -