


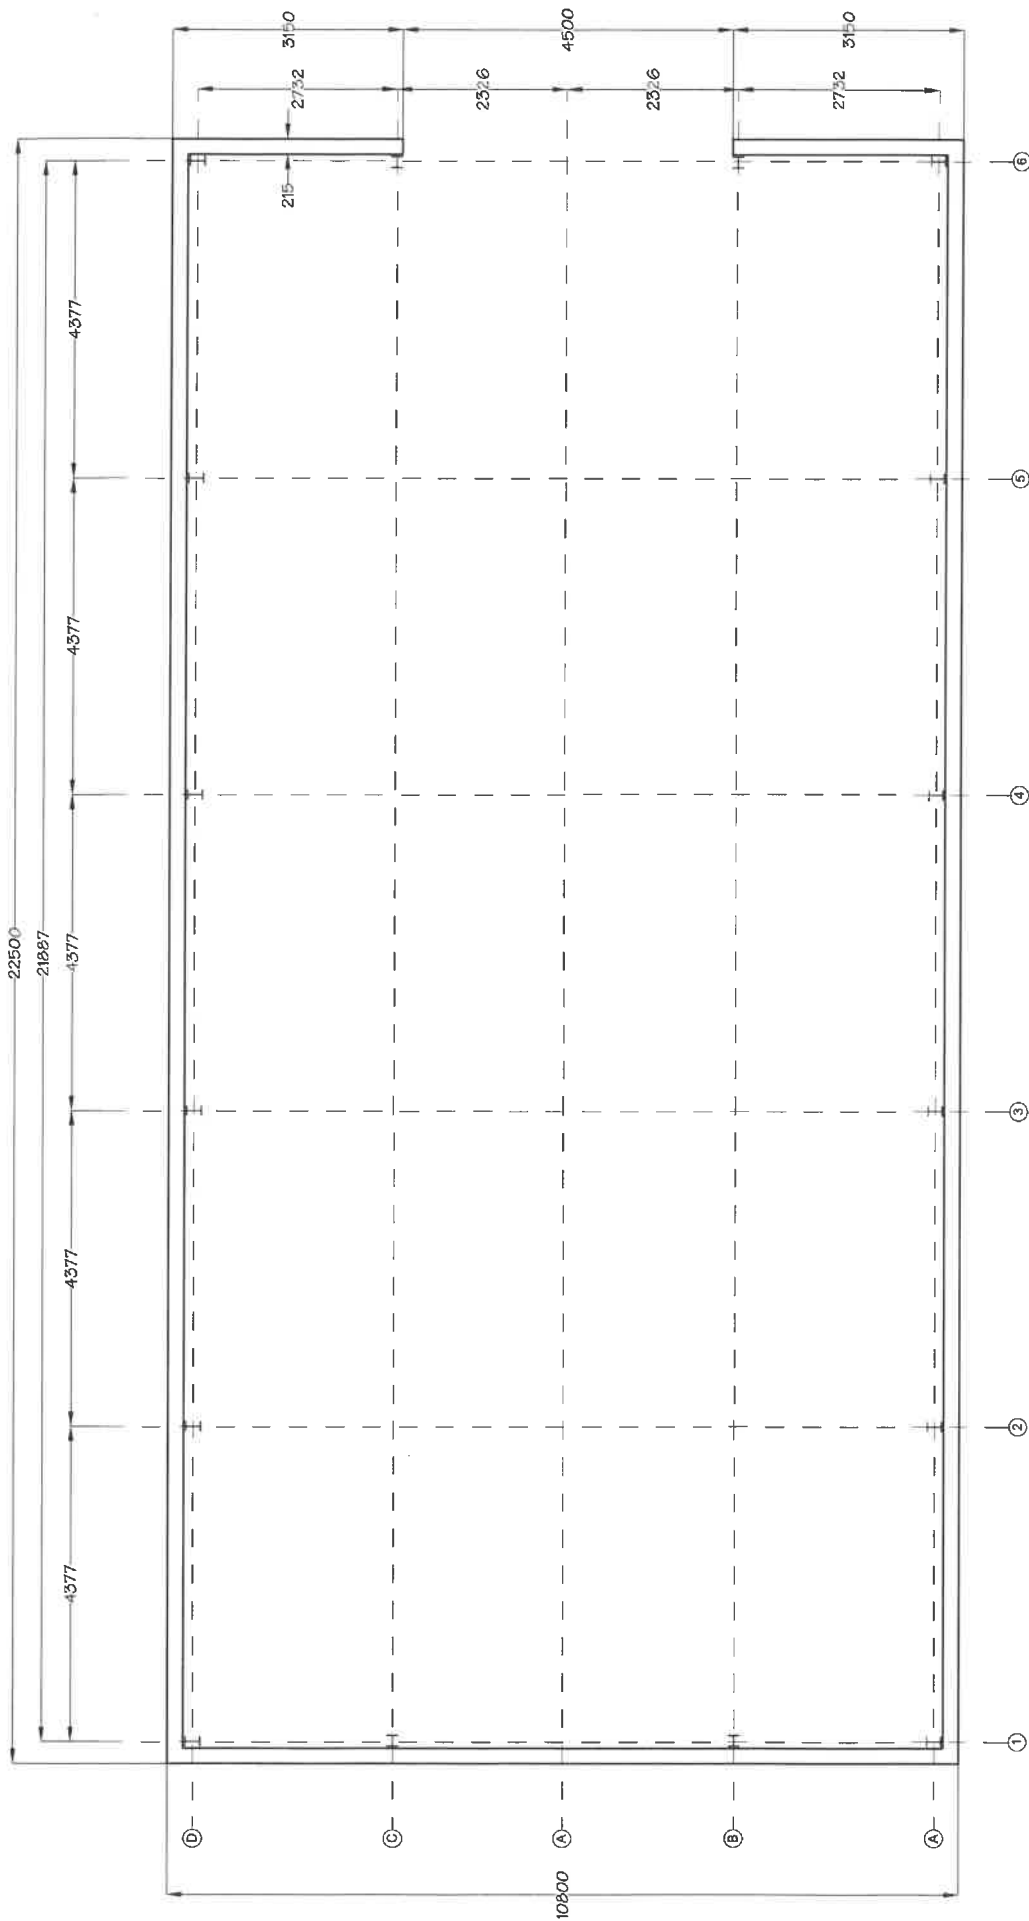

Client:	Mr W Child		
Project:	Proposed Building Land at Coronation Wood Off Old Clitheroe Road Chalgley		
Drawn:	Proposed Floor Plan		
Scale:	1:50 / 1:100	Date:	14.01.21
Drawn by:	PD	Check by:	
Revised:	1212 - 101	Revised by:	