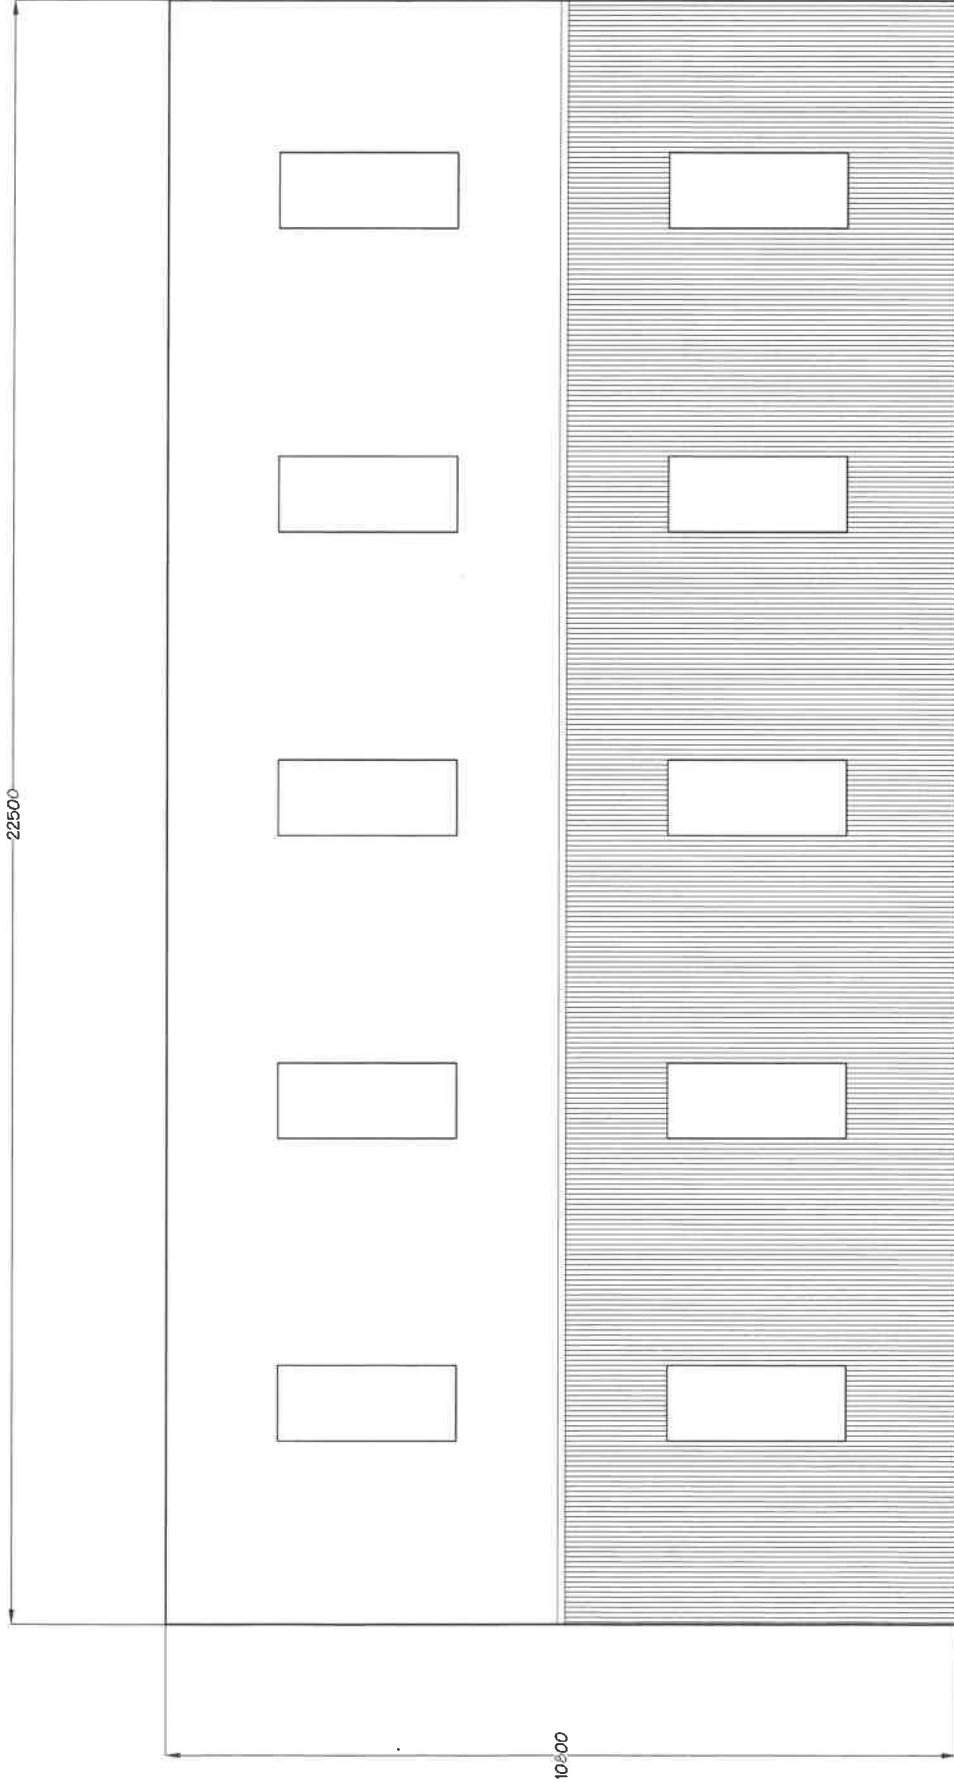


Client	Mr W Child		
Project	Proposed Building Land at Coronation Wood Off Old Clitheroe Road Chalgley		
Drawn by	Proposed Roof Plan		
Scale	1:50 / 1:100	Date	14.01.21
Drawn by	PD	Check by	
Project No.	1212 - 102	Rev.	-