



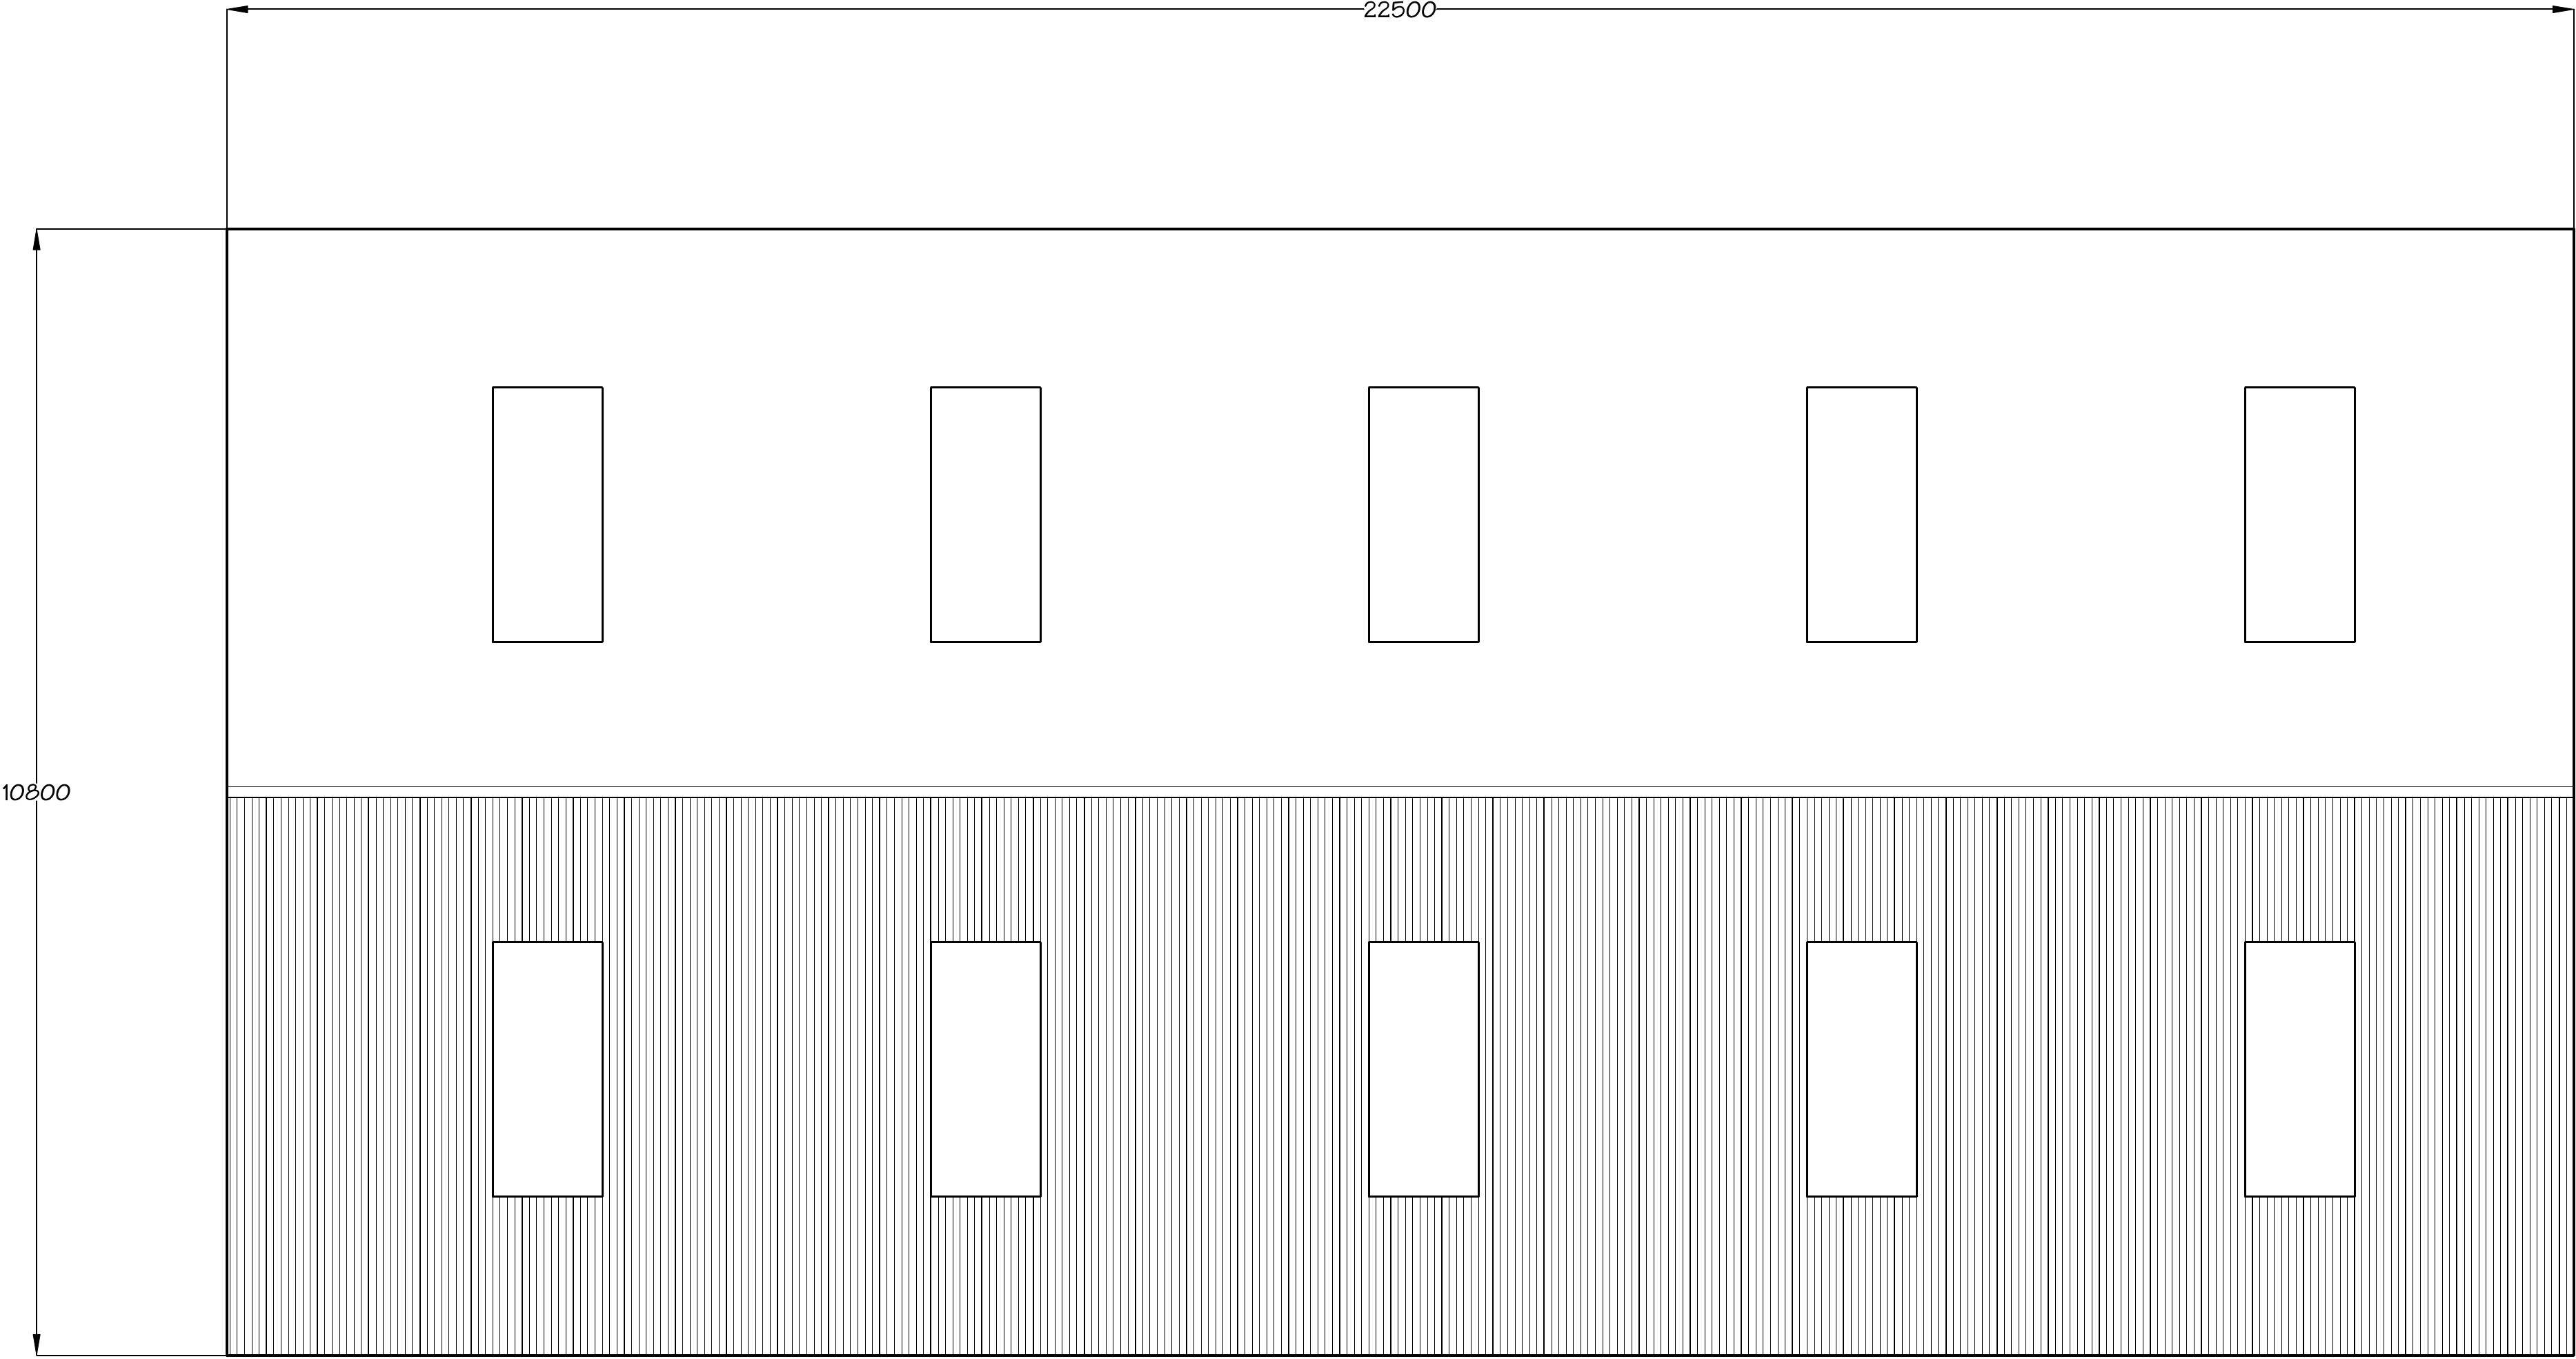

PD Construction Consultants
7 Beech Street, Clitheroe, Lancs
BB7 2LL
tel: 07976 771297
email: pdcc@hotmail.co.uk

 

Client: Mr W Child		
Project: Proposed Building Land at Coronation Wood Off Old Clitheroe Road Chaigley		
Dwg title: Proposed Roof Plan		
Scale @ A2/A4: 1:50 / 1:100	Date: 14.01.21	Drawn by: PD
Drawing no. 1212 - 102		Rev. -