
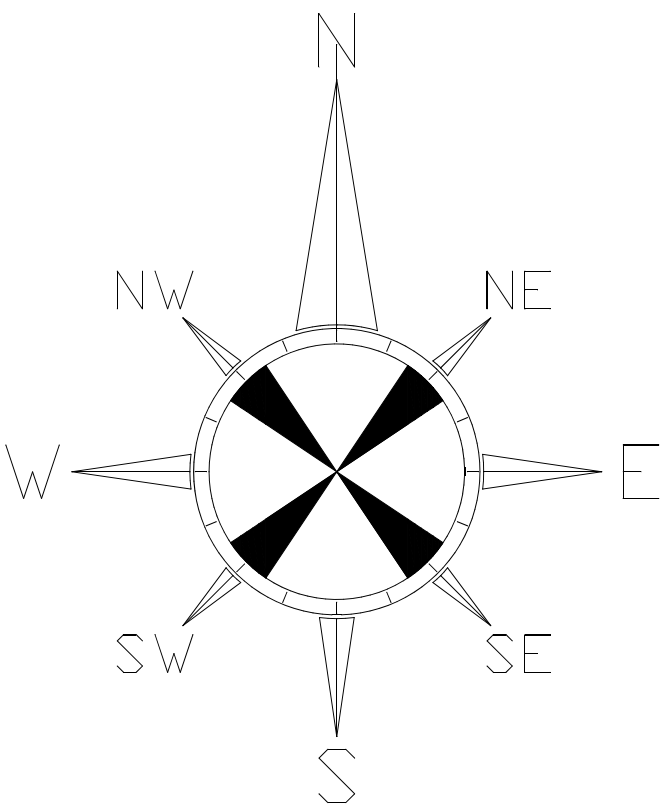
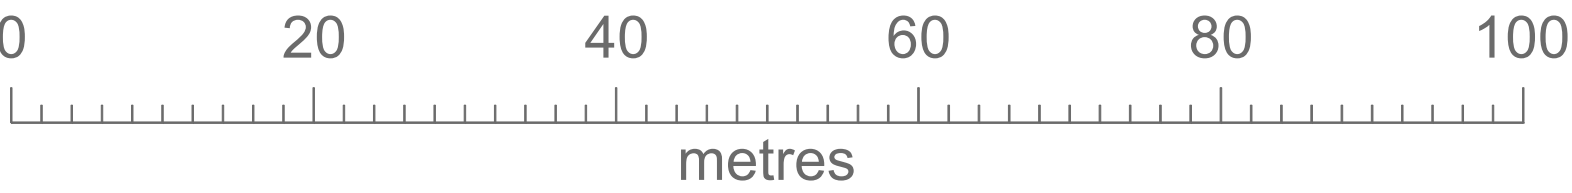


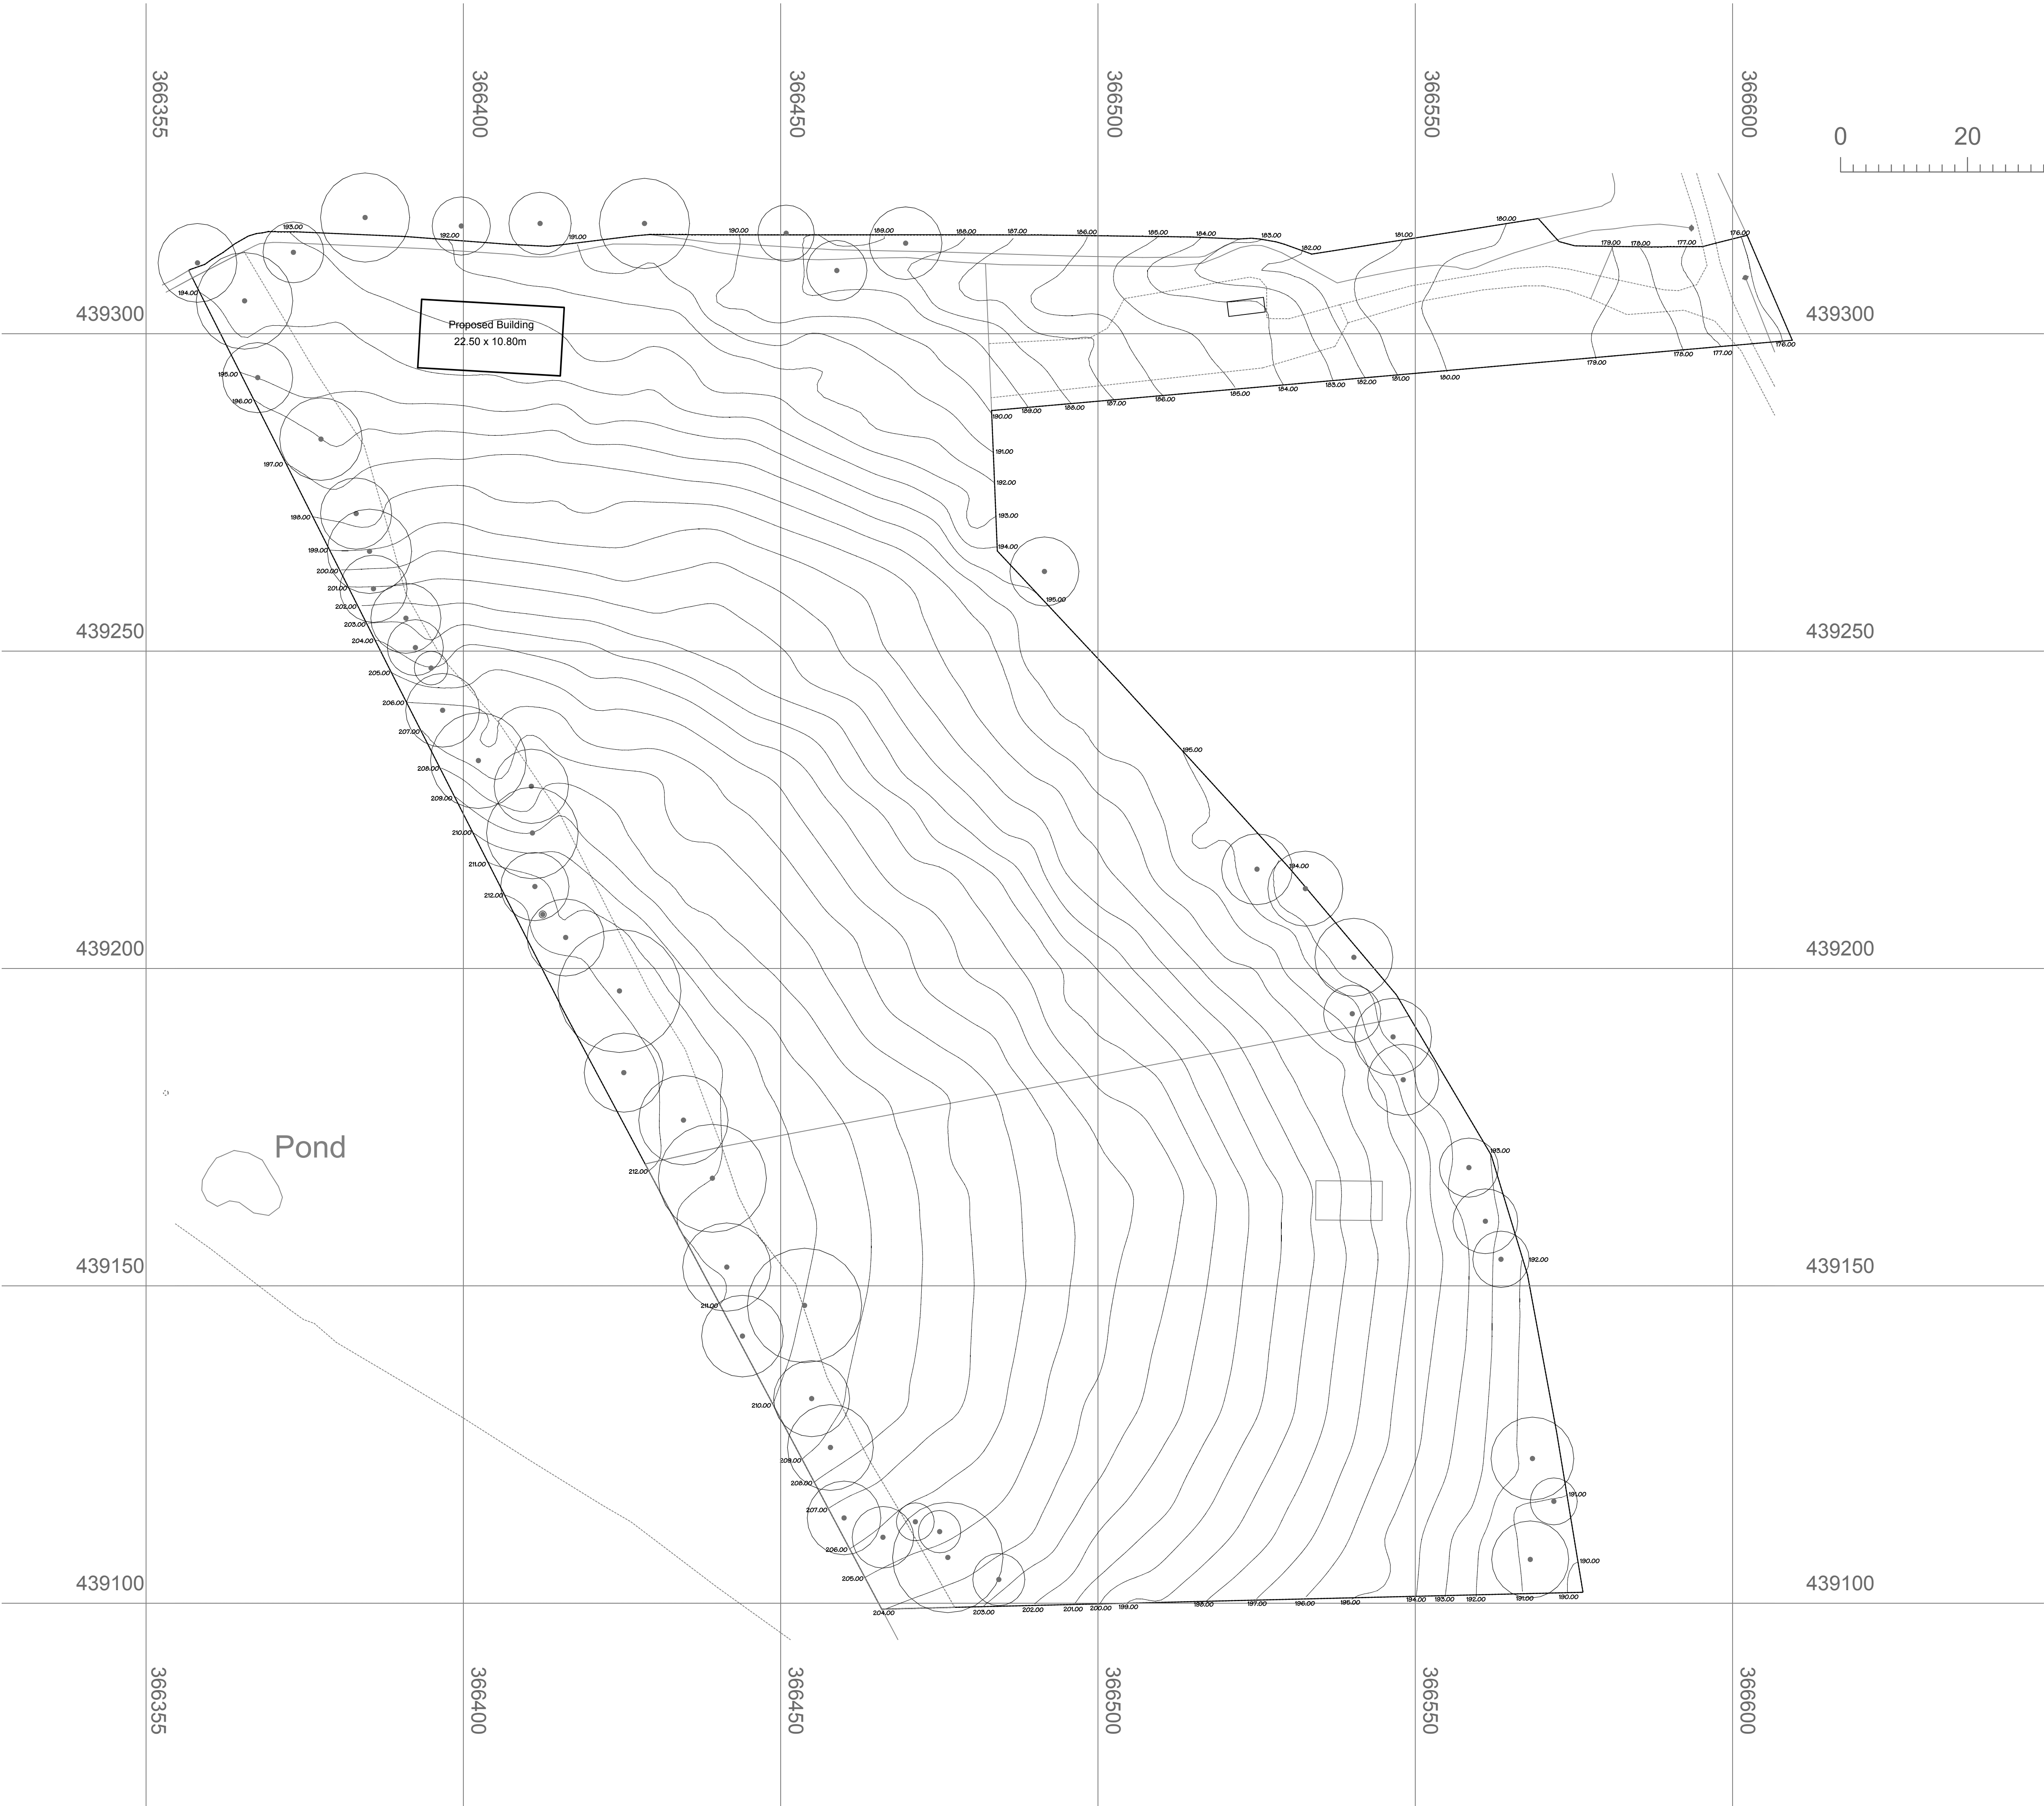

OS Ref: SD6639SE
Site Area = 2.88ha

Client:

Project:
Proposed Building
Land at Coronation Wood
Off Old Clitheroe Road
Chaigley

Dwg title:
Proposed Site Plan

Scale @ A1:	Date:	Drawn by:
1:500	13.01.21	PD

Drawing no.	Rev.
1212 - 02	-