
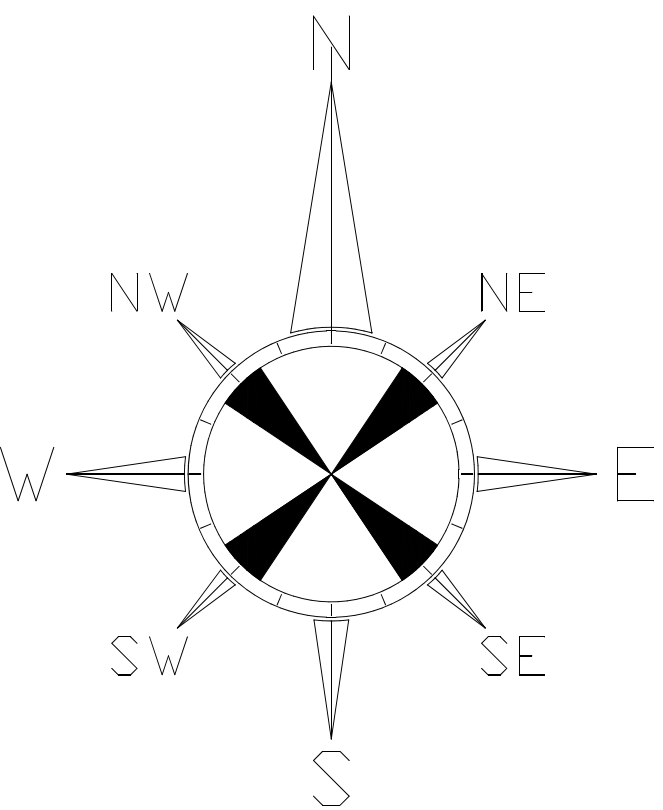
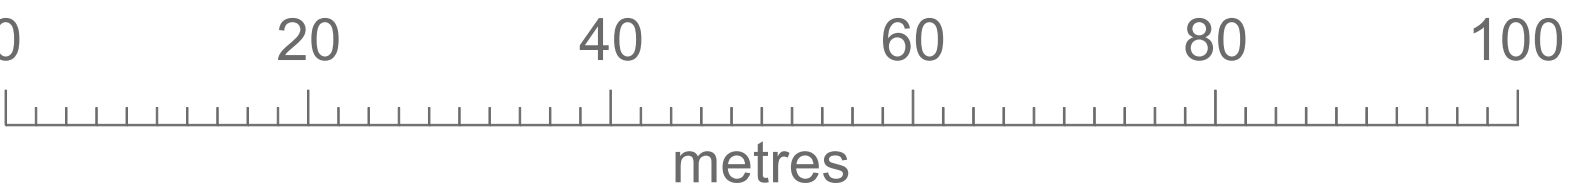


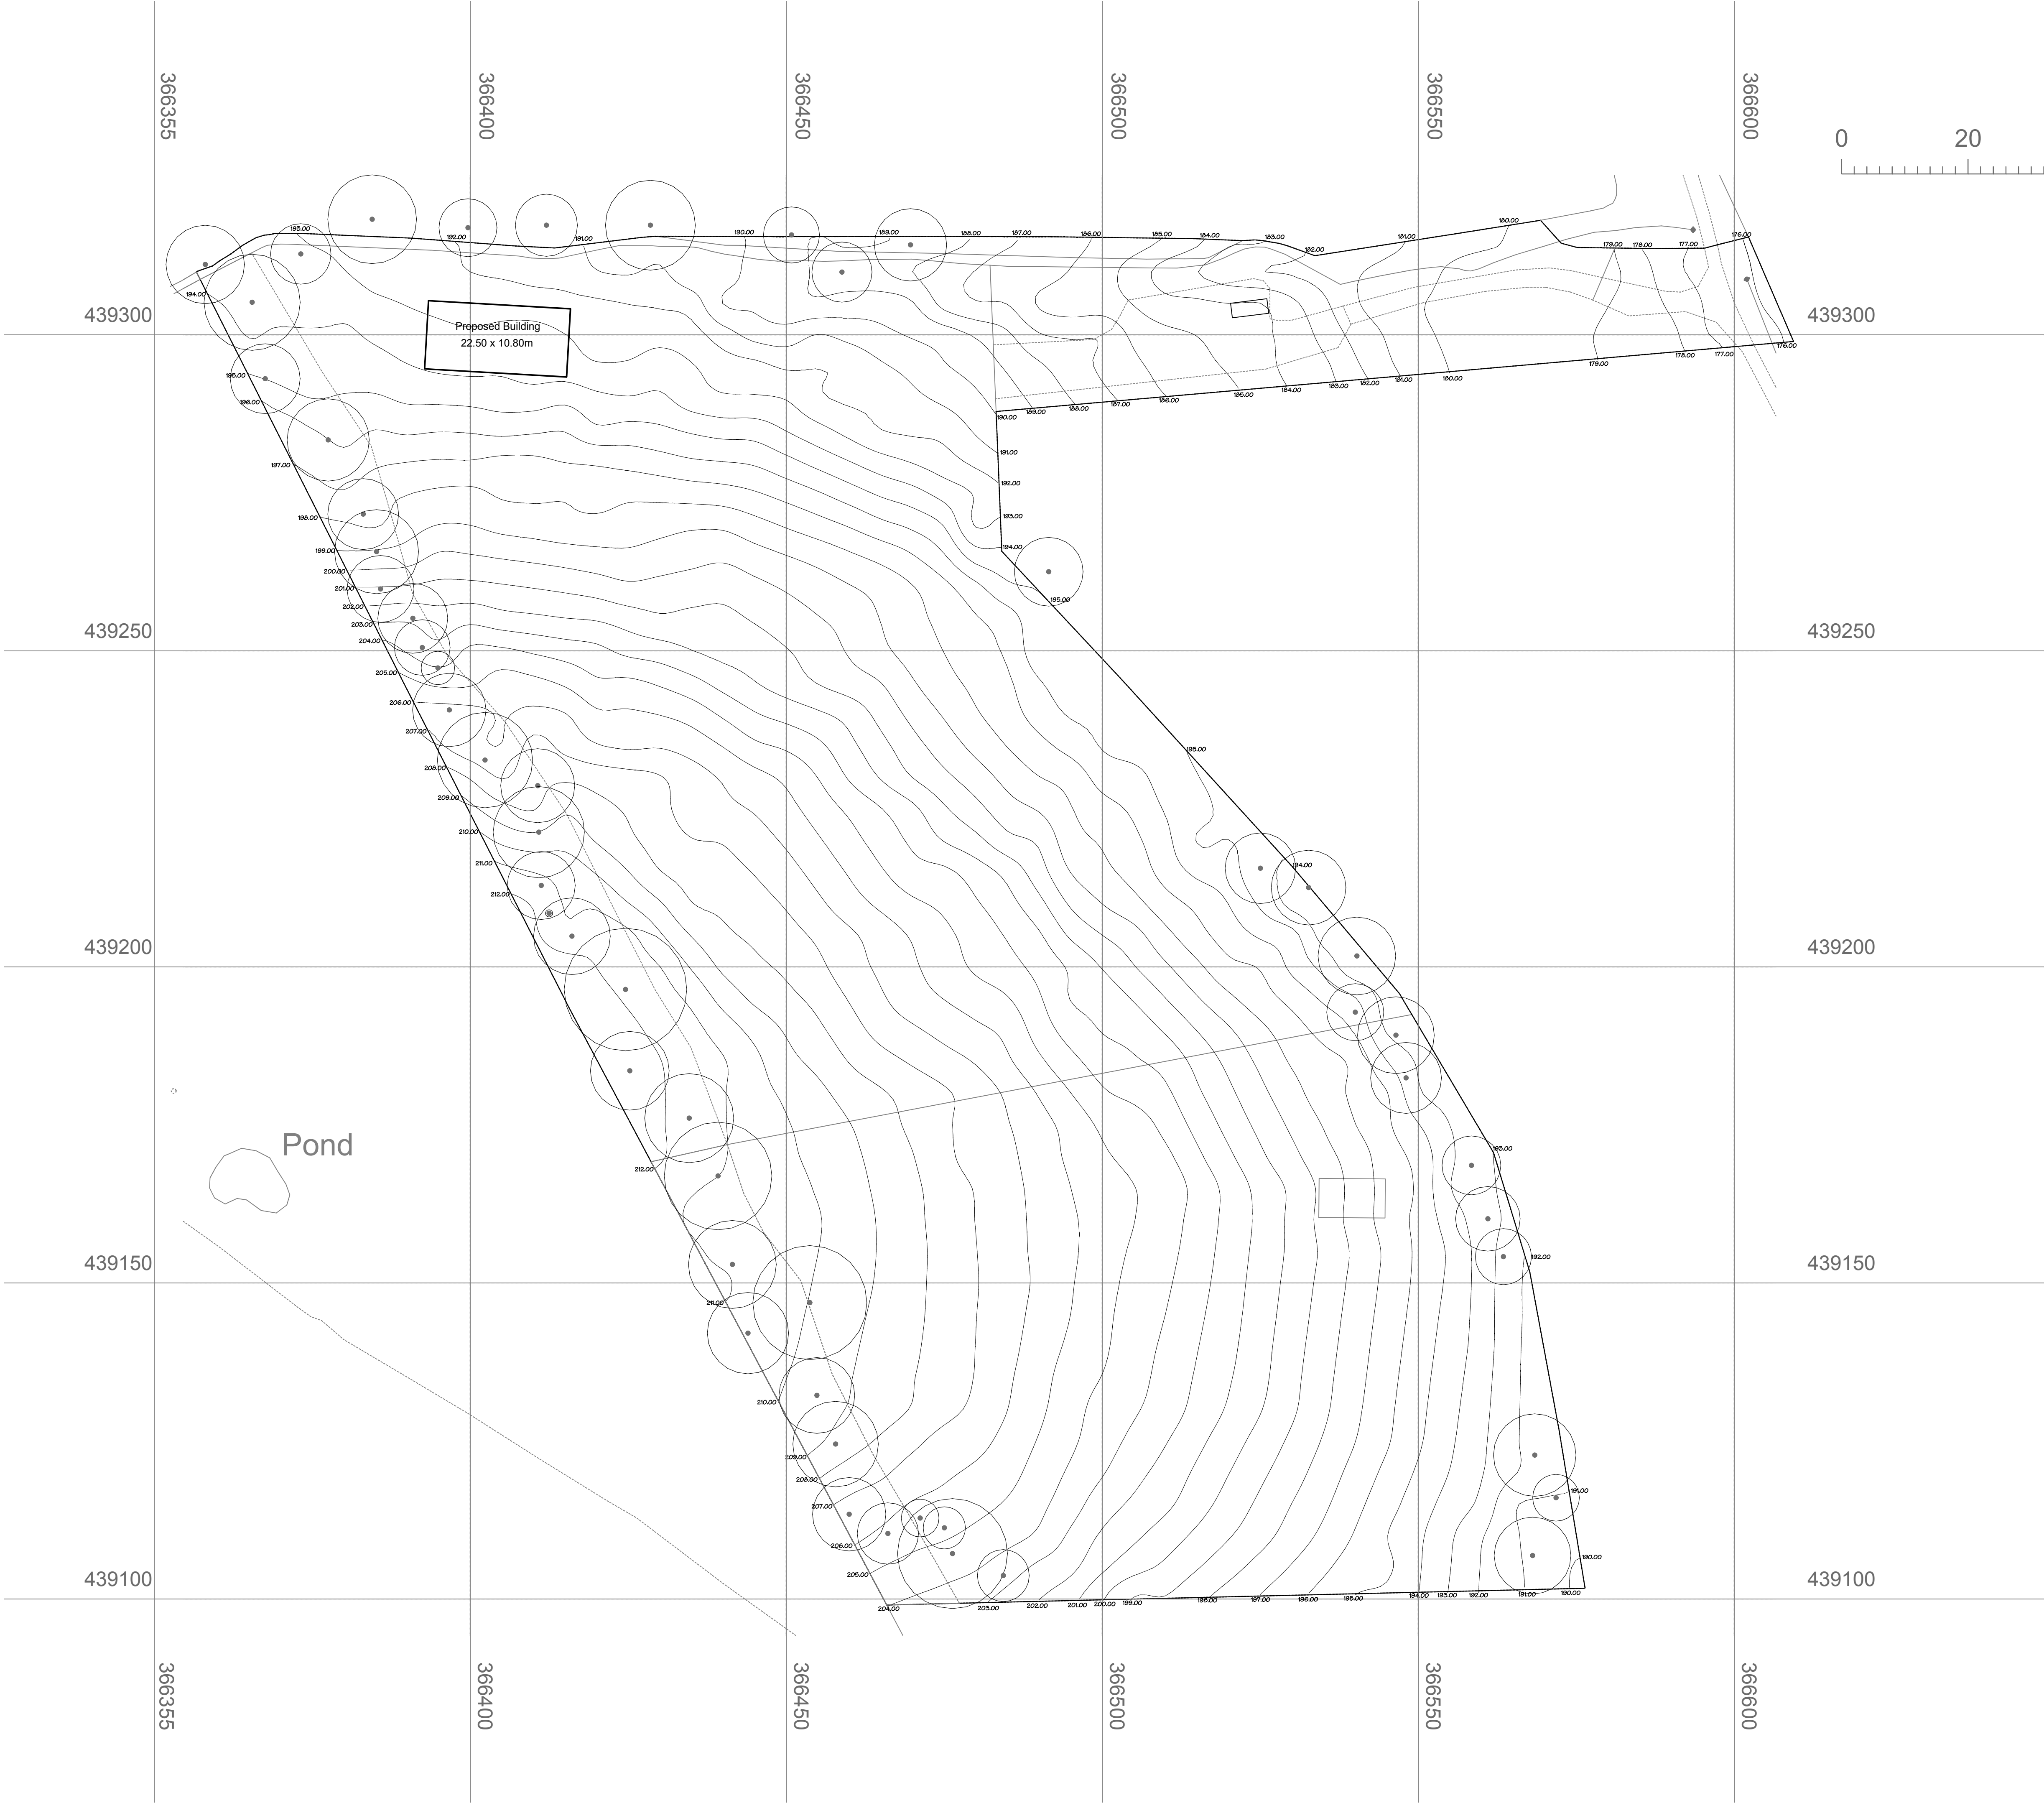

OS Ref: SD6639SE
Site Area = 2.88ha

Client: Mr W Child		
Project: Proposed Building Land at Coronation Wood Off Old Clitheroe Road Chaigley		
Dwg Title: Proposed Site Plan		
Scale @ A1: 1:500	Date: 13.01.21	Drawn by: PD
Drawing no. 1212 - 02	Rev. -	